

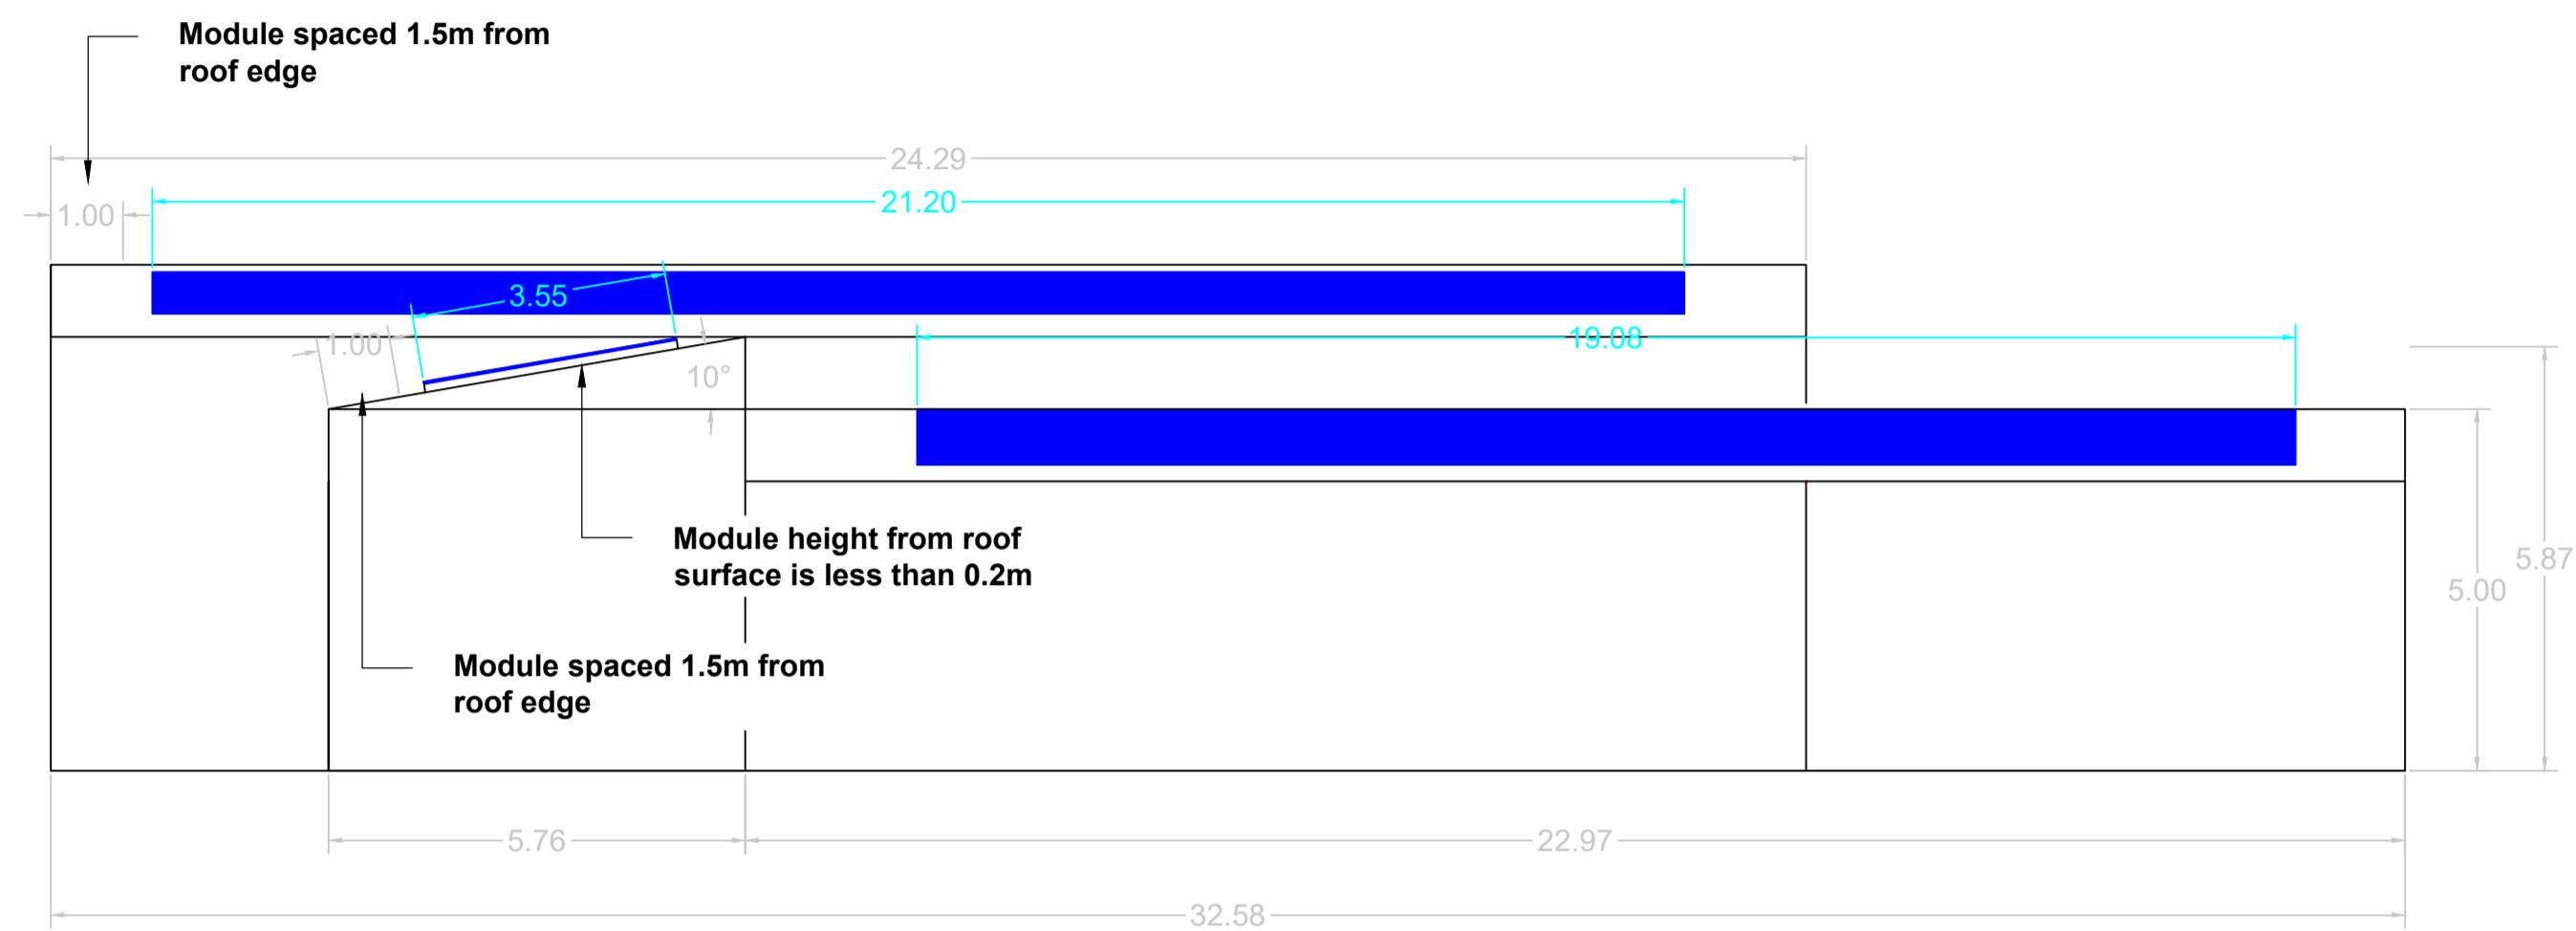



COMPANY DETAILS

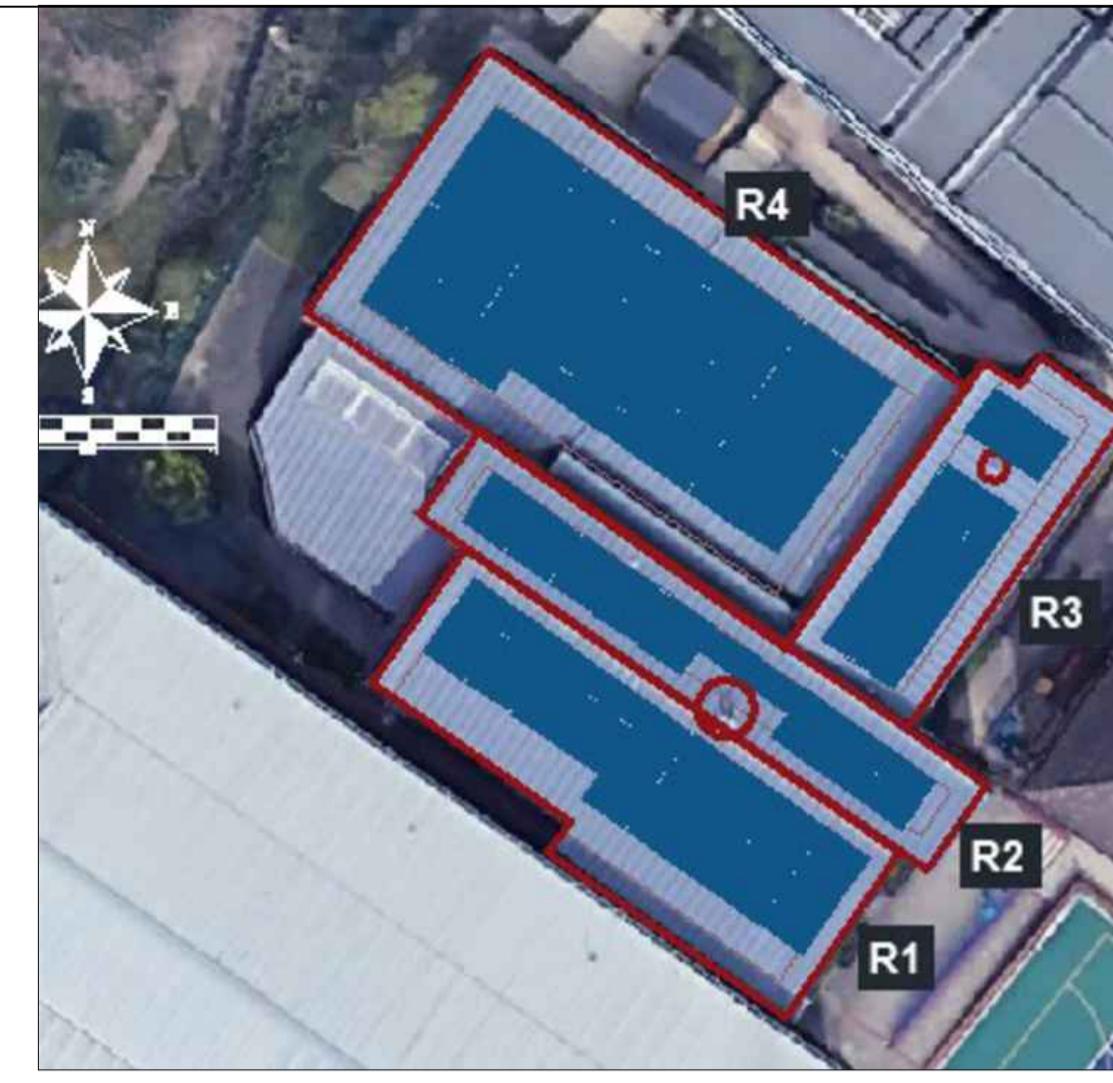

North Elevation

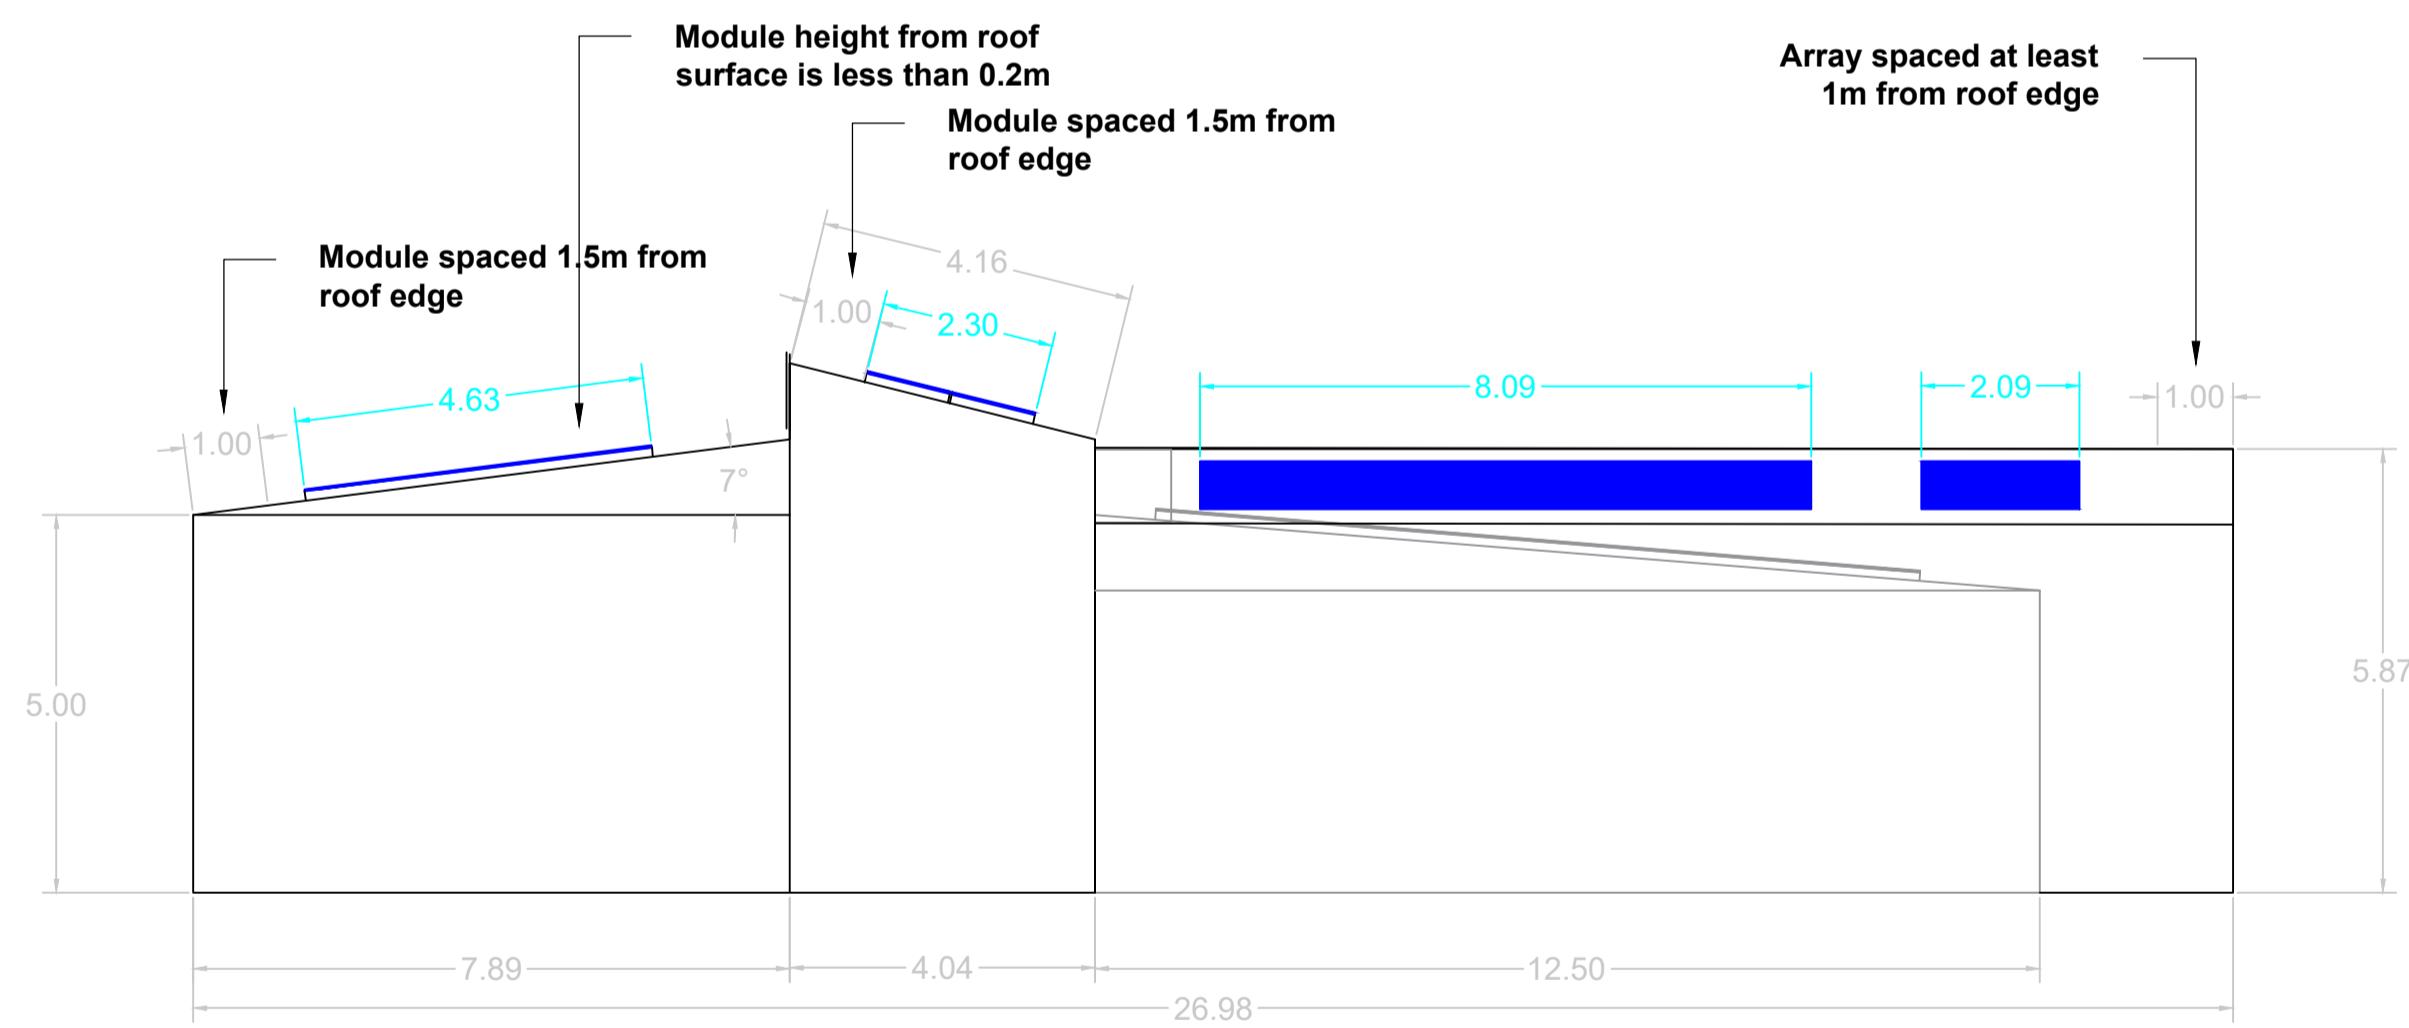

East Elevation

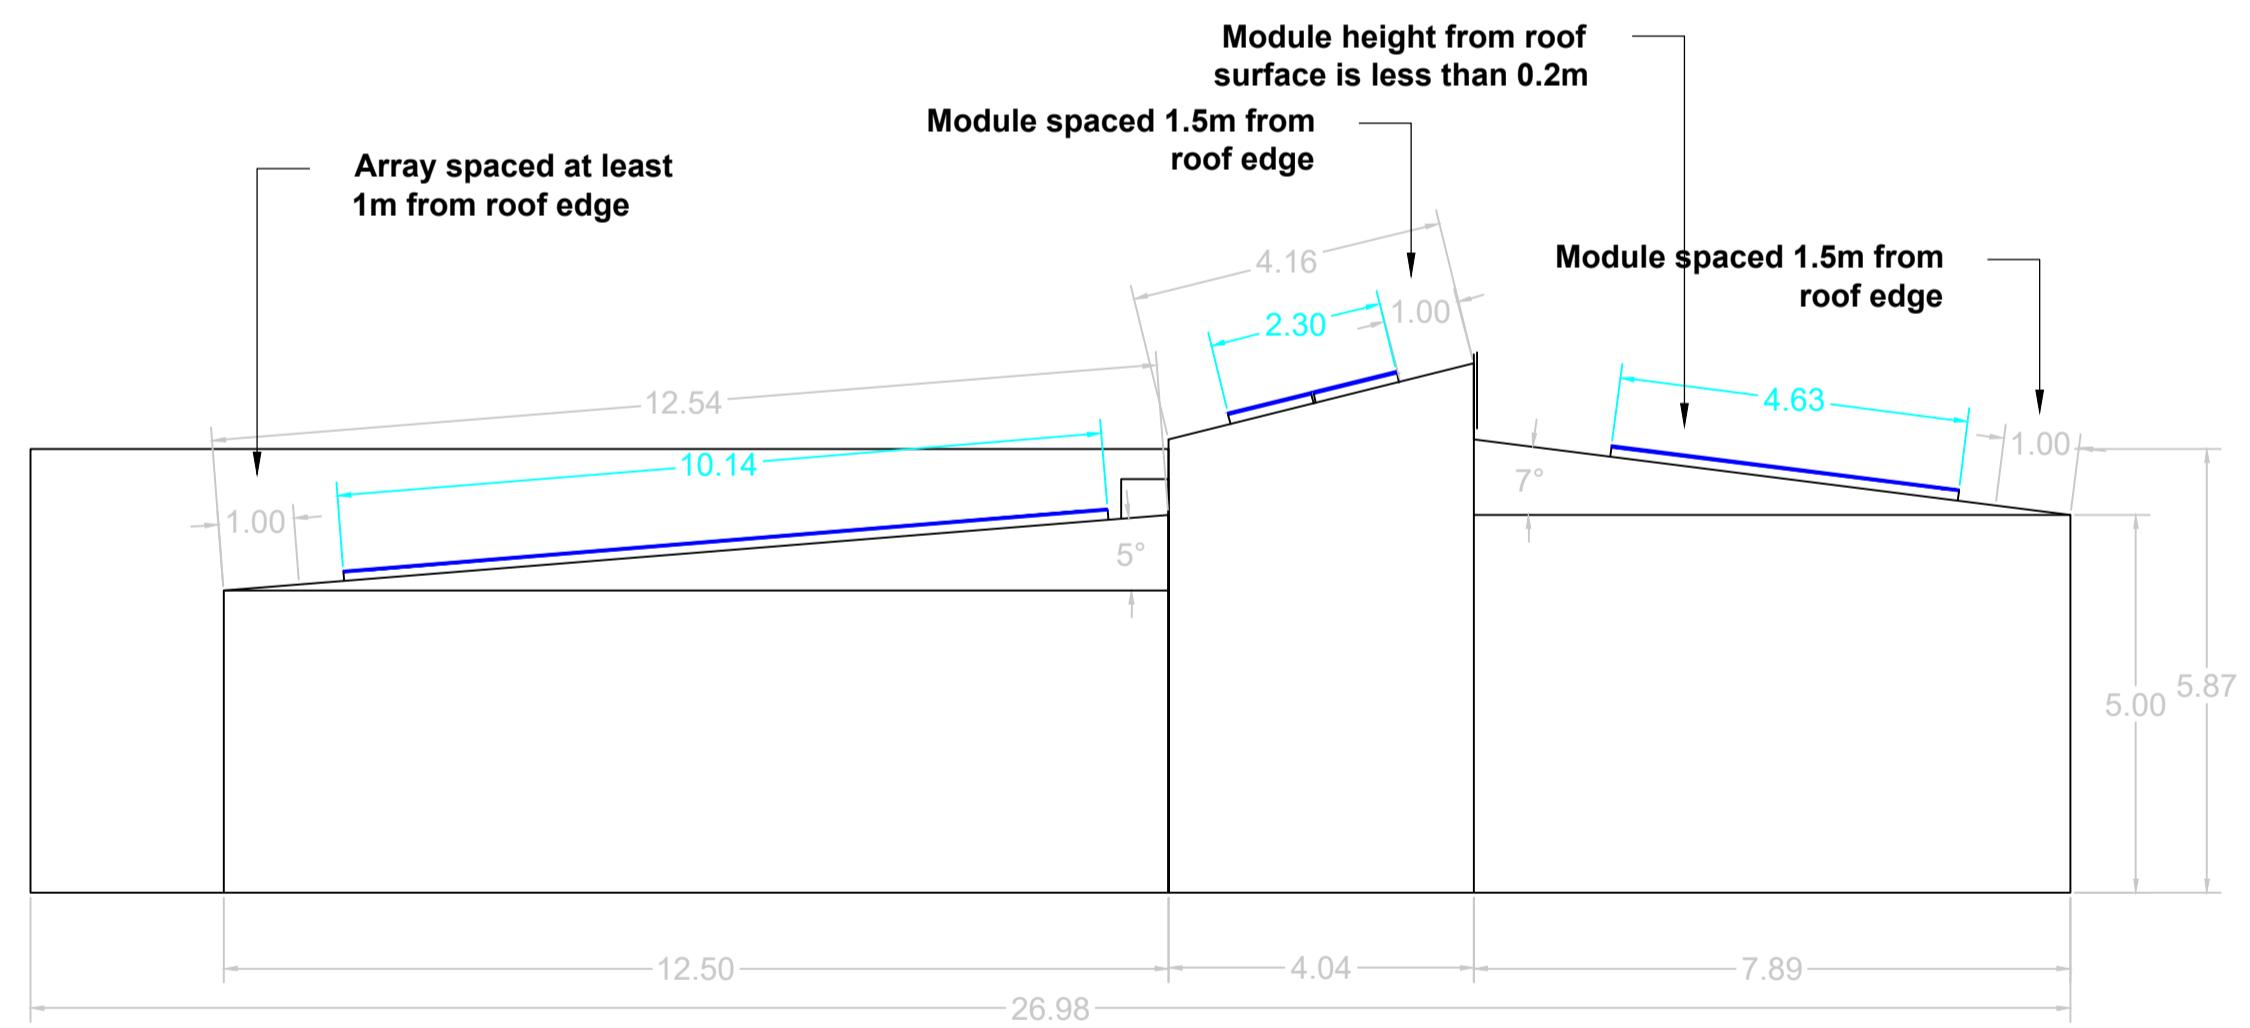

West Elevation

PROJECT KEY

Measurements given in meters (m)

- Obstruction position
- Module or array position
- Building, boundary

PROJECT DETAILS

Northwood College
Maxwell Road
London
HA6 2YE

PROJECT DESCRIPTION

TOTAL POWER:	65.5 kWp
No. of MODULES:	131
MODULE POWER:	500Wp
INVERTERS:	TBC x Inverter 000kW Total: 000kW

ELEVATION LAYOUT

DESCRIPTION:	Elevation Layout
DRAWING No.:	
DESIGNED by:	Max Cecconi
APPROVED by:	DT
Date:	20/06/2023
ISSUE:	V1
SCALE:	1:100 @ A1