





EXISTING REAR ELEVATION

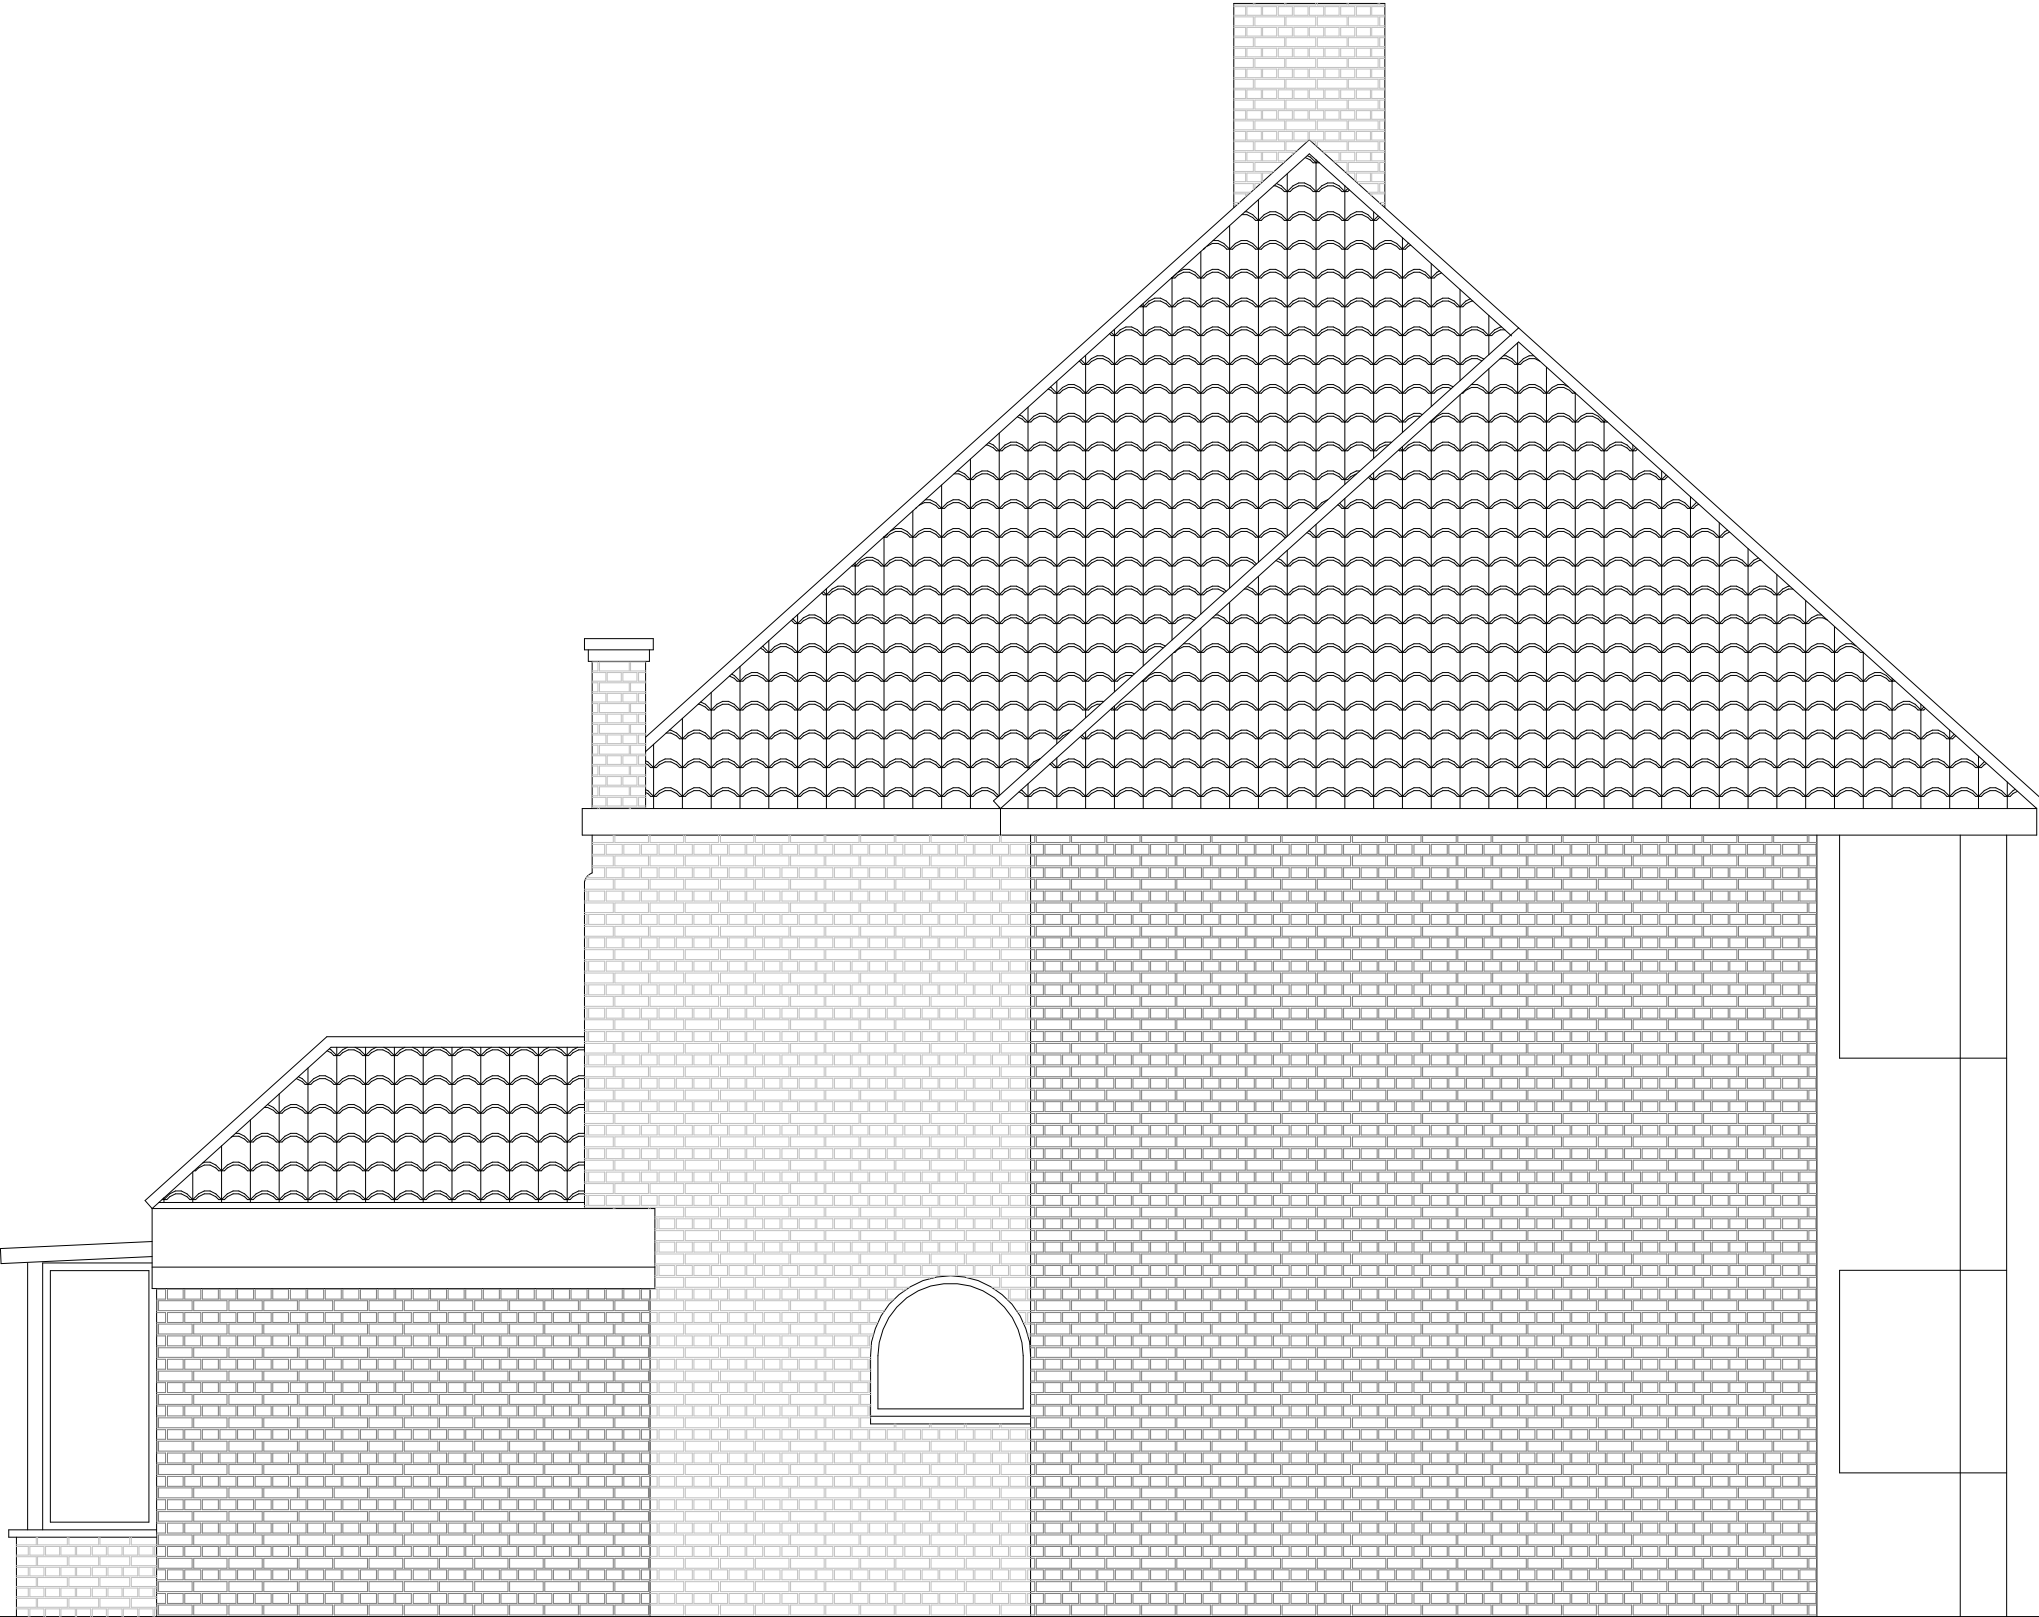

EXISTING SIDE ELEVATION

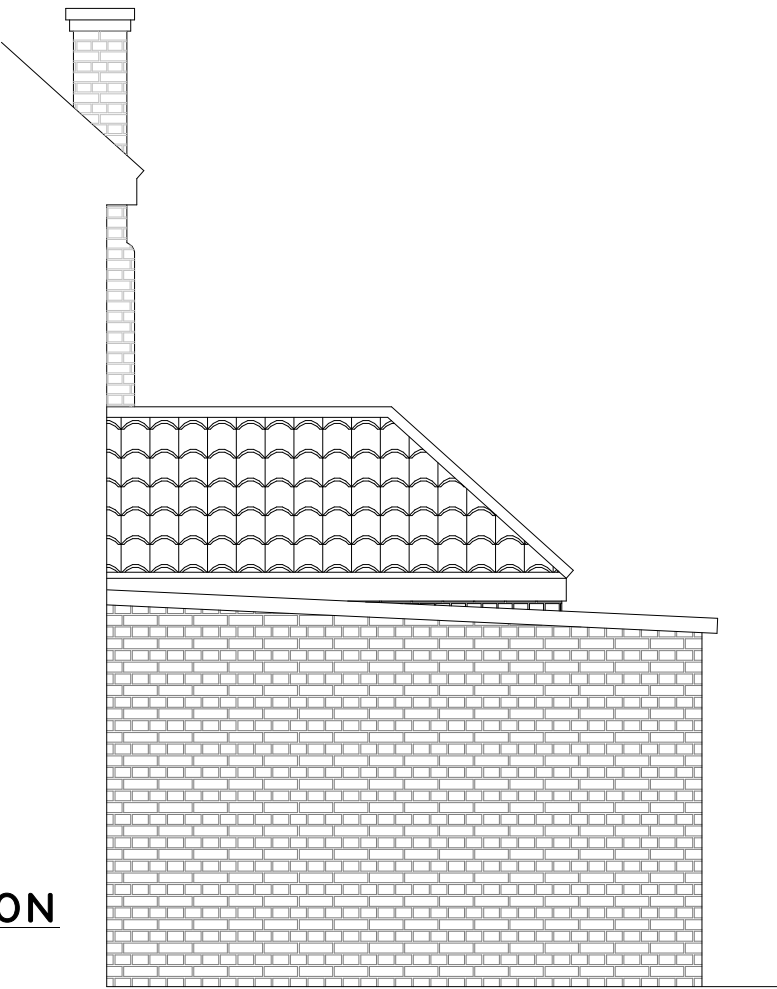

EXISTING SIDE ELEVATION

132 SHENLEY AVENUE
RUISLIP
HA4 6BY



PLAN
PROJECT

Existing Elevations
Single storey rear extension

General Notes:
1. All dimensions to be checked on site prior to construction any discrepancies should be reported to the Highford design.
2. All drawings are intended for construction purposes only and do not constitute a contract.
3. As this is a computer drawing scale of drawings can vary on printing (check on site for setting-out).
Copyright: Highford Design 2018
This drawing should not be used to calculate areas for the purpose of valuations. All dimensions to be checked on site by contractor and each dimension to be their responsibility. Do not scale drawing.

DWG No
03
Rev: -

Date: September 2023
Project: 132 Shenley Avenue, Ruislip
Scale 1:50 @ A2
Checked: AW
Drawing Title: Single storey rear extensions
Job No: 415

HIGHFORDDESIGN
27 BELLAMY CLOSE, ICKENHAM, MIDDLESEX, UB10 8SU
email: info@highforddesign.co.uk - web: www.highforddesign.co.uk
telephone: 01895 622575 - mobile: 07557 390205