



Existing Ground Floor Plan


This drawing to be read in conjunction with Drg No 4409/02

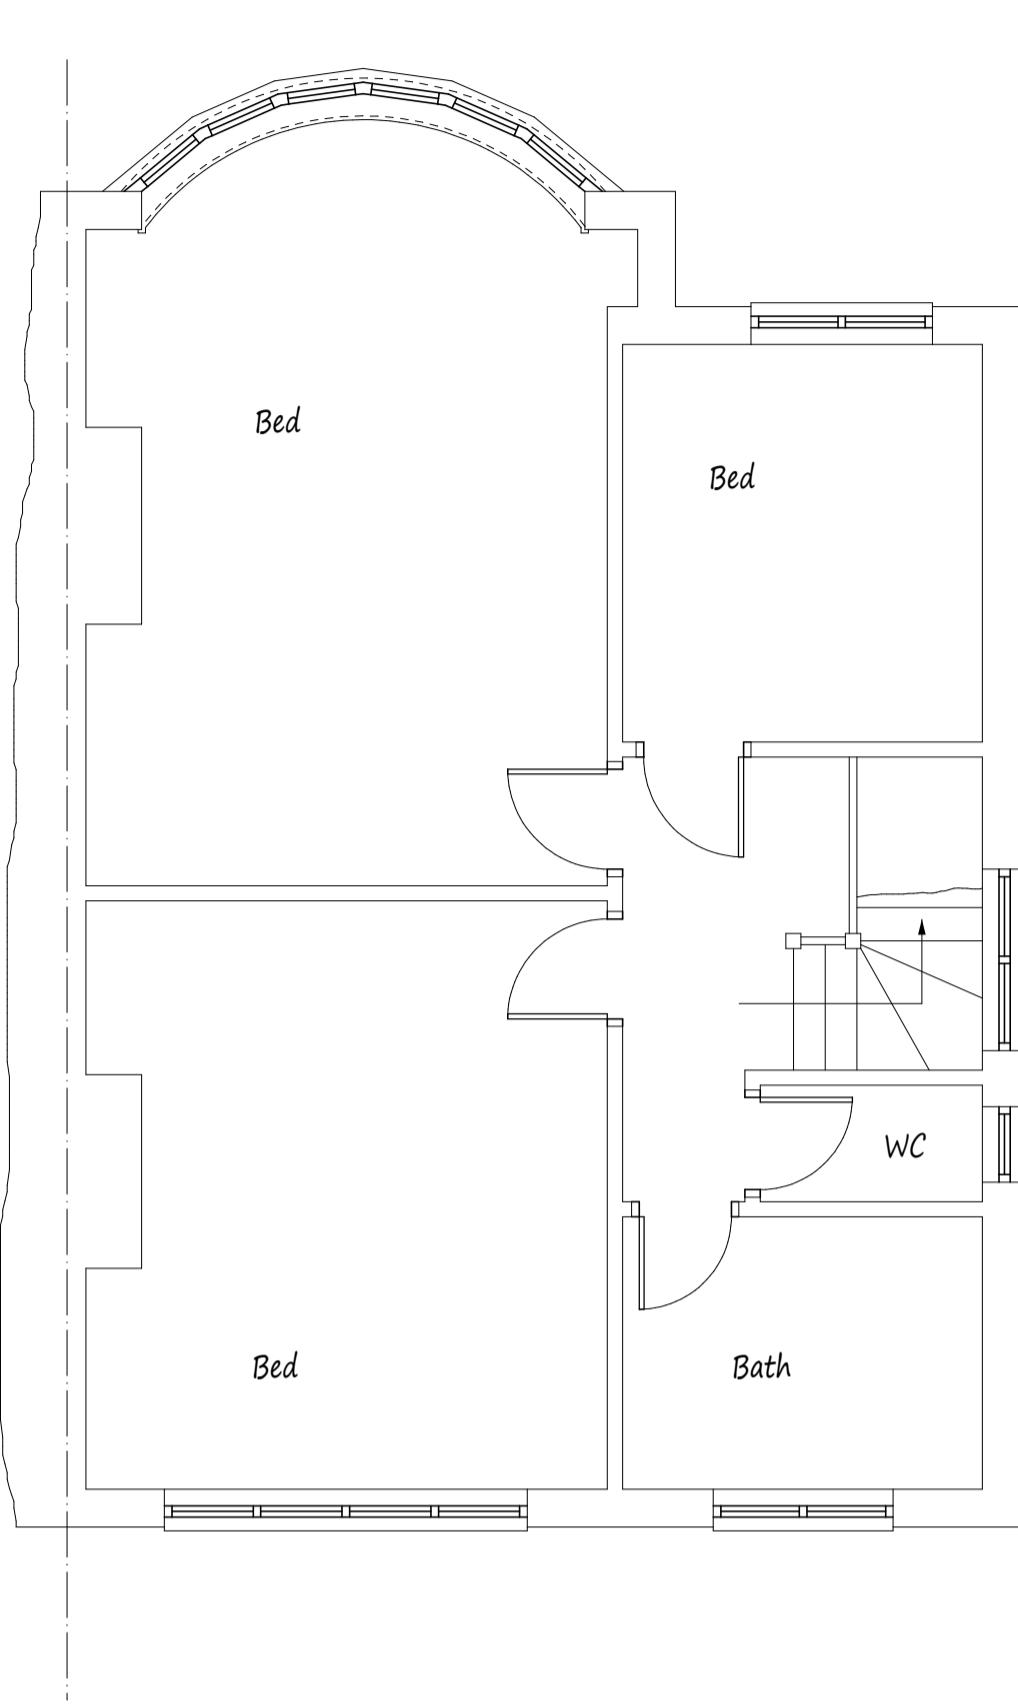

Existing First Floor Plan

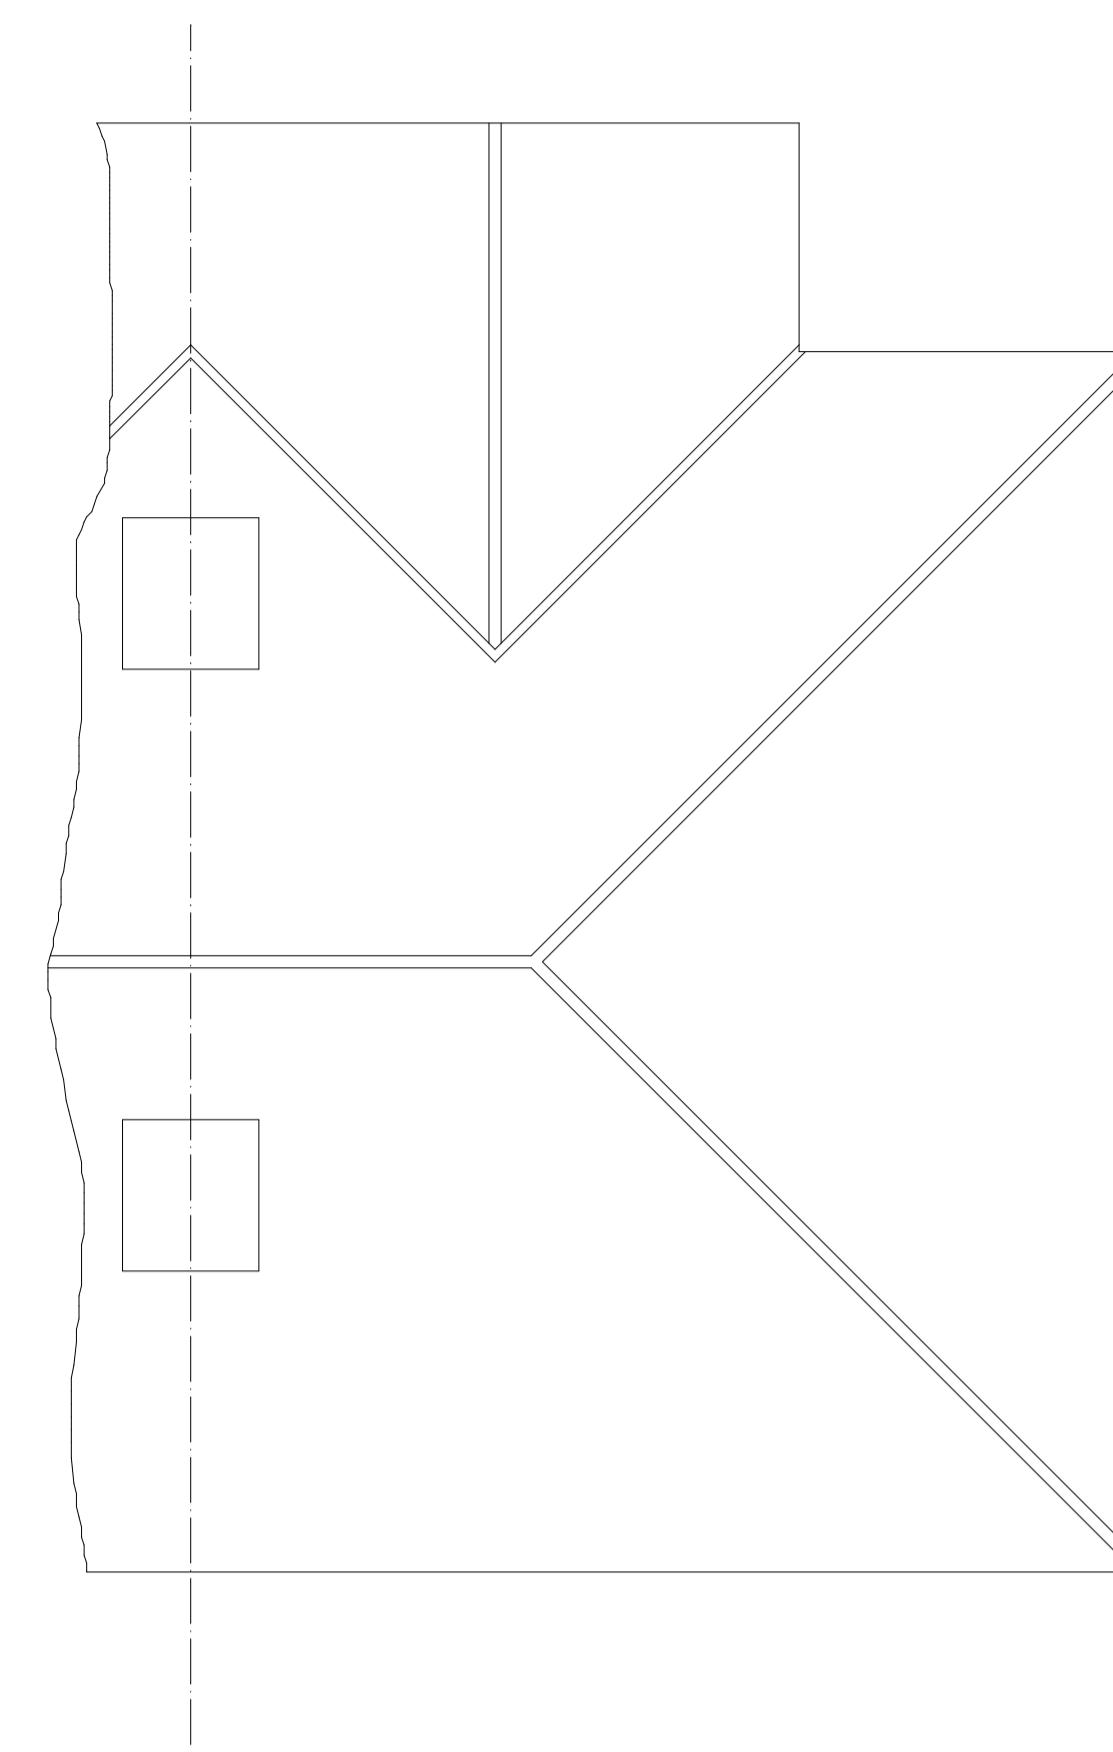

Existing Roof Plan

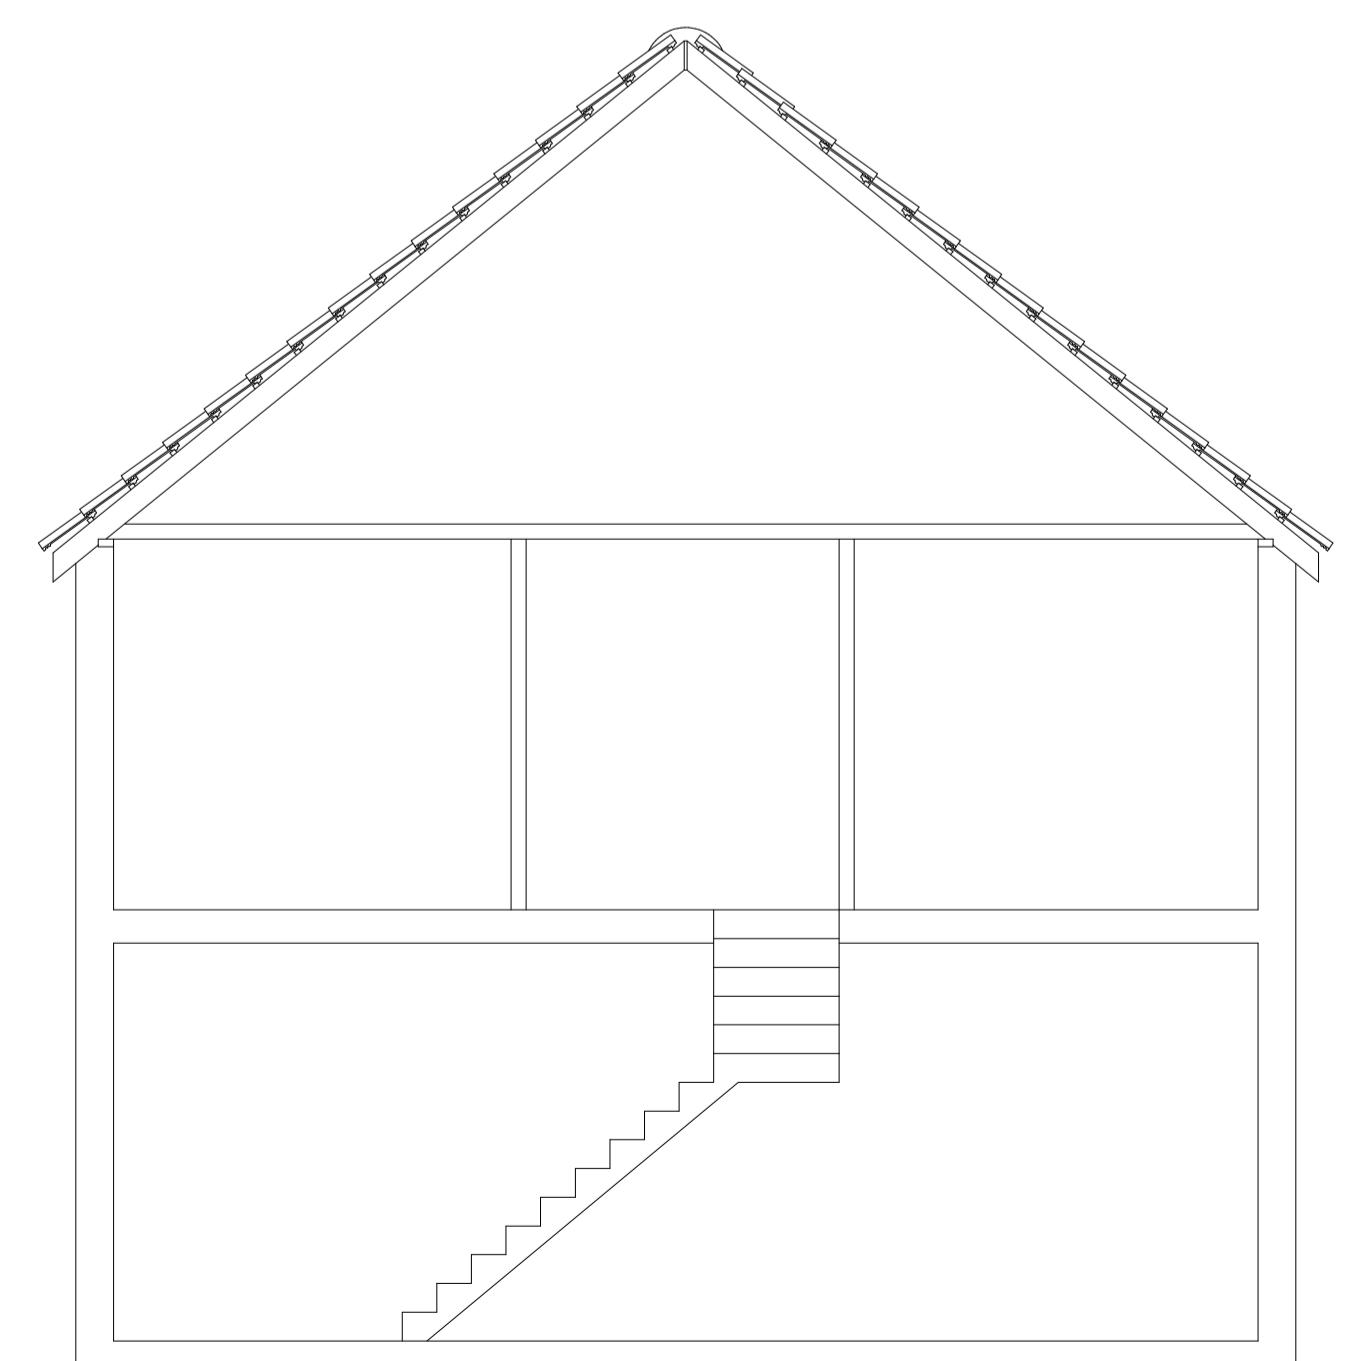

A	Date	Revisions
Copyright		

Pottle & Co Ltd.
Building Design &
Management Services

Suite A
128 Manor Way
Ruislip
Middlesex
HA4 8HR

Tel: 01895 622800
www.pottle.uk.com

Client
Mr & Mrs Westby

Job Title
27 Marlborough Avenue
Ruislip
Middlesex

Drawing Title
Existing Details

Scale
1:50

Date
July 2020

Drawn by
MDP

Drg No.
4409/01