



Notes

C Cupboard
RLA Roof light above

All survey information provided by others

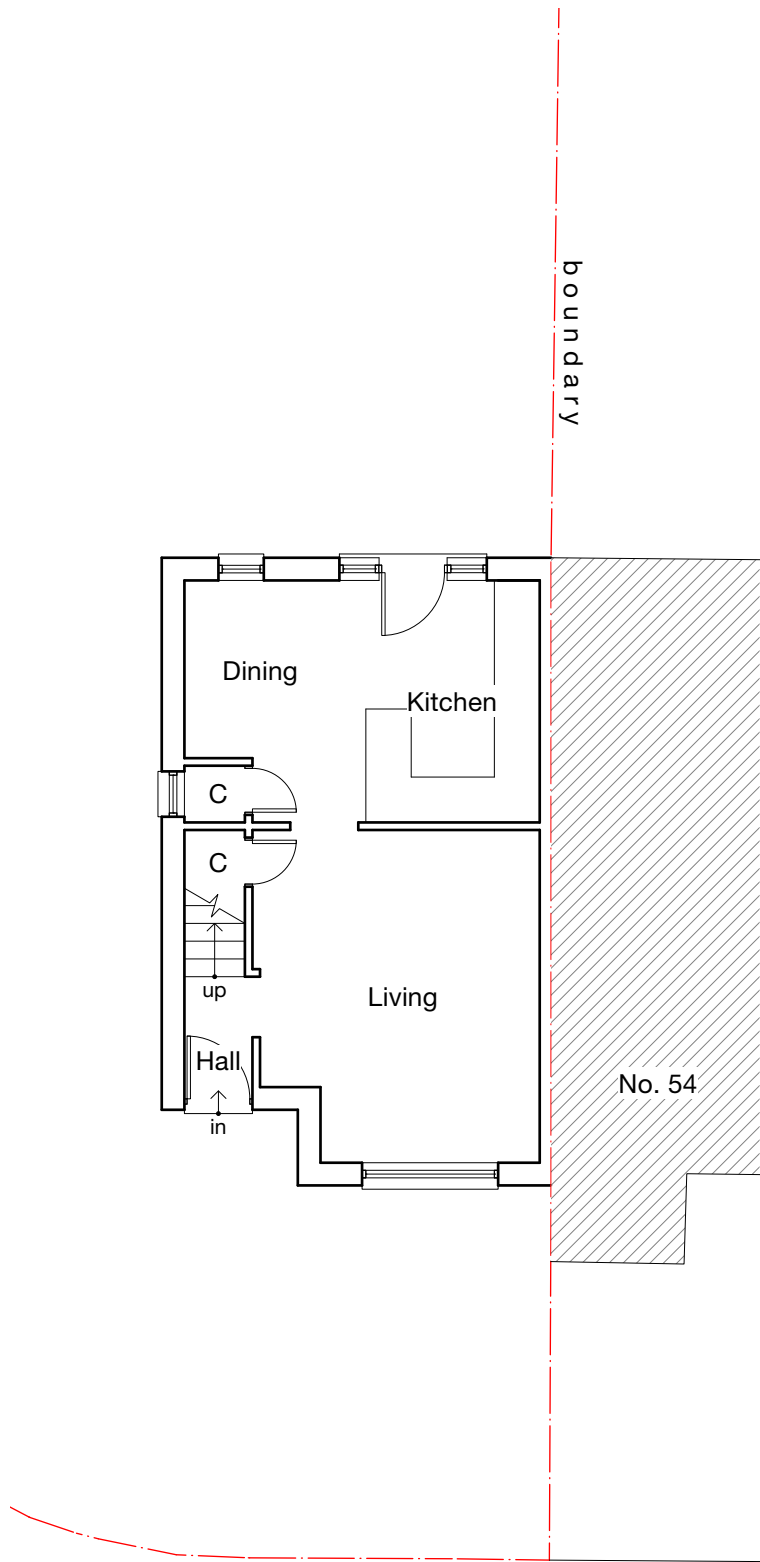

GROUND

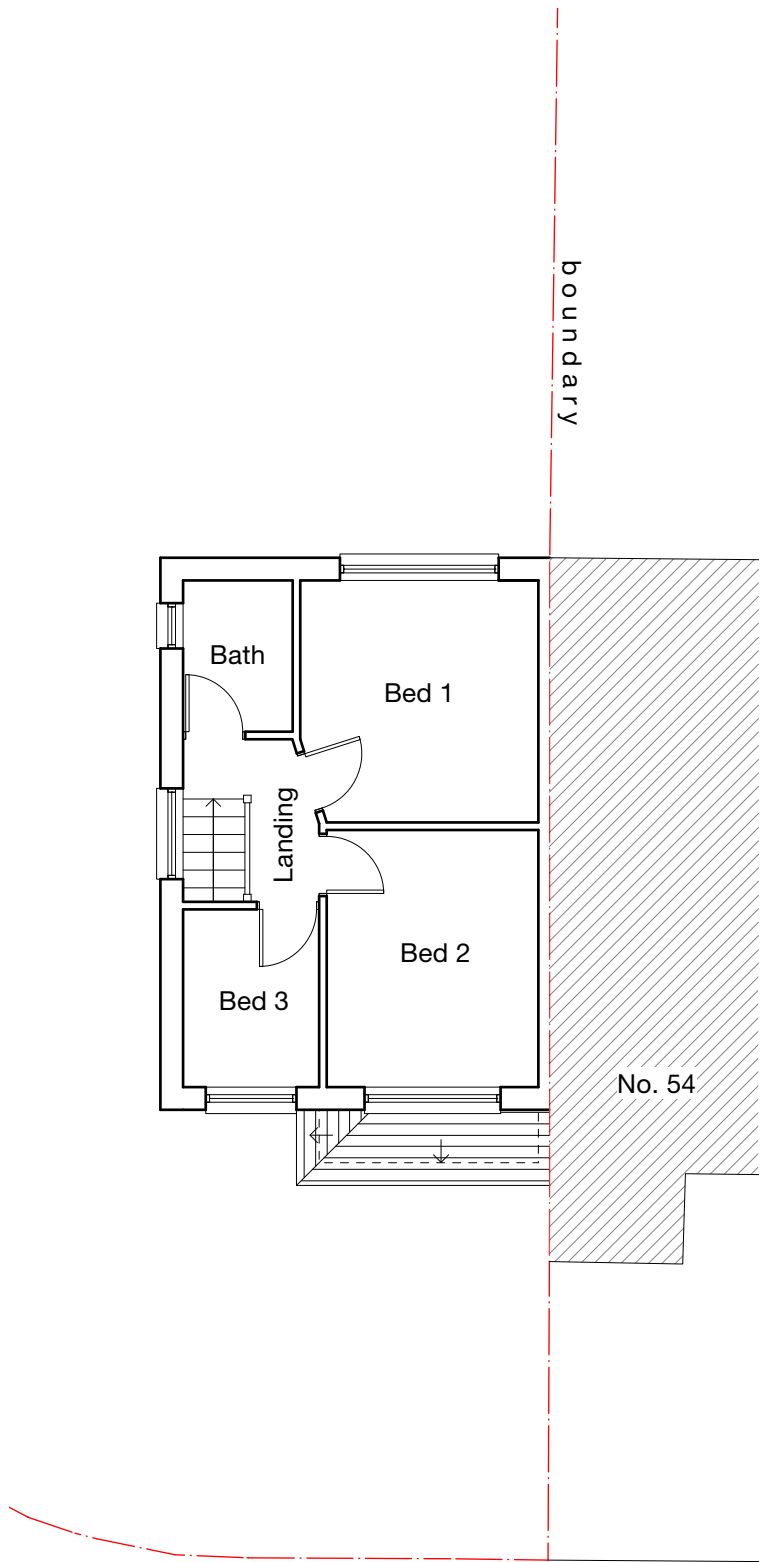

FRIST

-	-	-	-	-
Revision notes				





client
Mr R Sandhu

project
56 Goulds Green, Uxbridge, UB8 3DG

drawing
EXISTING GROUND & FIRST FLOOR PLANS

date
Sep. 2021

scale
1:100 at A3

project no
2021.136

gc@masonwoodgroup.co.uk
+44 7498 589399

work stage
1

drawing no
S02

revision
-



-	-	-	-	-
Revision notes				




www.masonwoodgroup.co.uk
gc@masonwoodgroup.co.uk
+44 7498 589399

client
Mr R Sandhu

project
56 Goulds Green, Uxbridge, UB8 3DG

drawing
EXISTING SITE PLAN

date Sep. 2021	scale 1:200 at A3	project no 2021.136
work stage 1	drawing no S03	revision -

 



-	-	-	-	-
Revision notes				





MASONWOOD
DESIGN

www.masonwoodgroup.co.uk
gc@masonwoodgroup.co.uk
+44 7498 589399

client
Mr R Sandhu

project
56 Goulds Green, Uxbridge, UB8 3DG

drawing
EXISTING ELEVATIONS

date Sep. 2021	scale 1:100 at A3	project no 2021.136
work stage 1	drawing no S04	revision -