



Notes

C        Cupboard  
RLA     Roof light above

All survey information provided by others

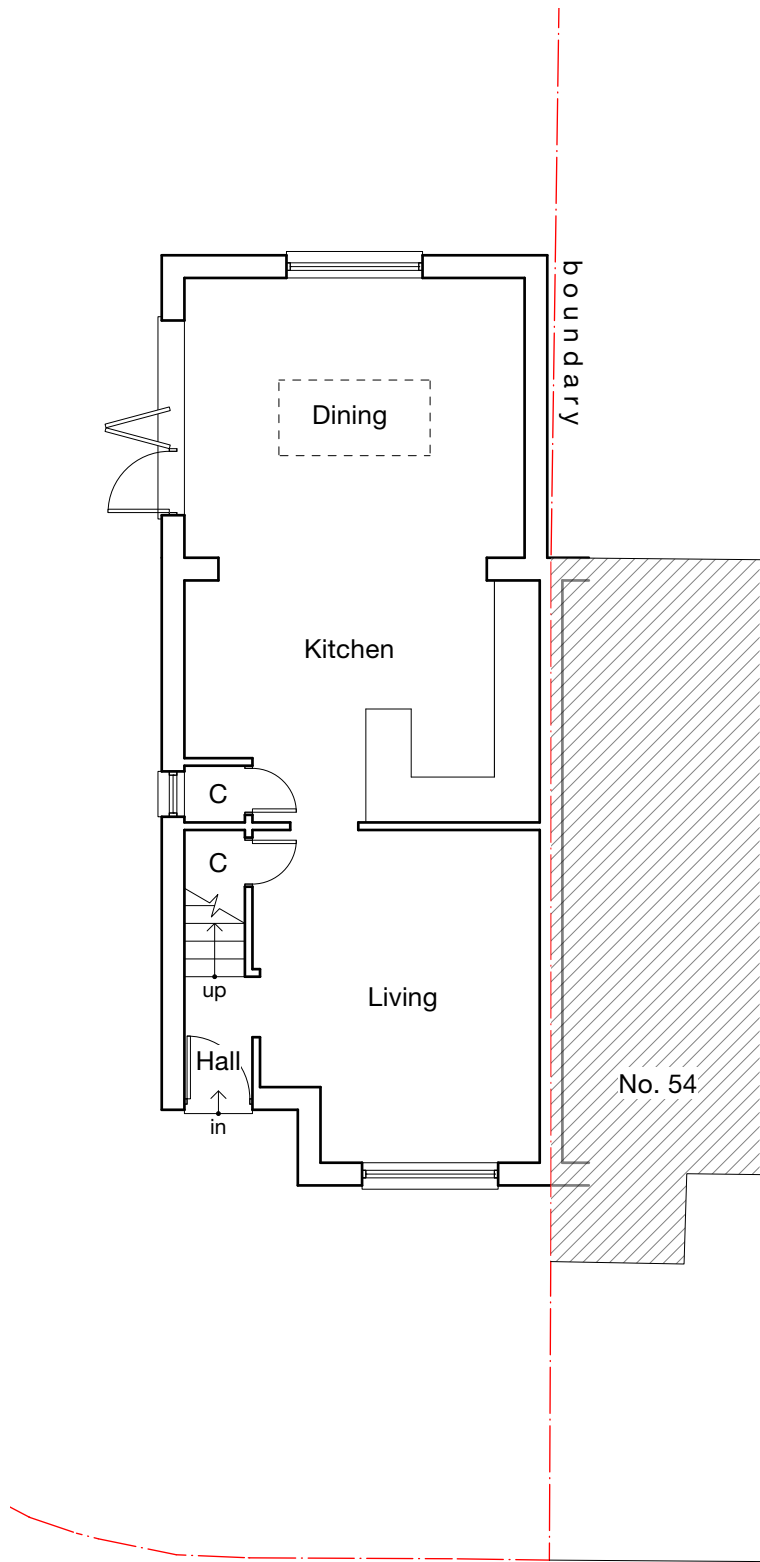


GROUND

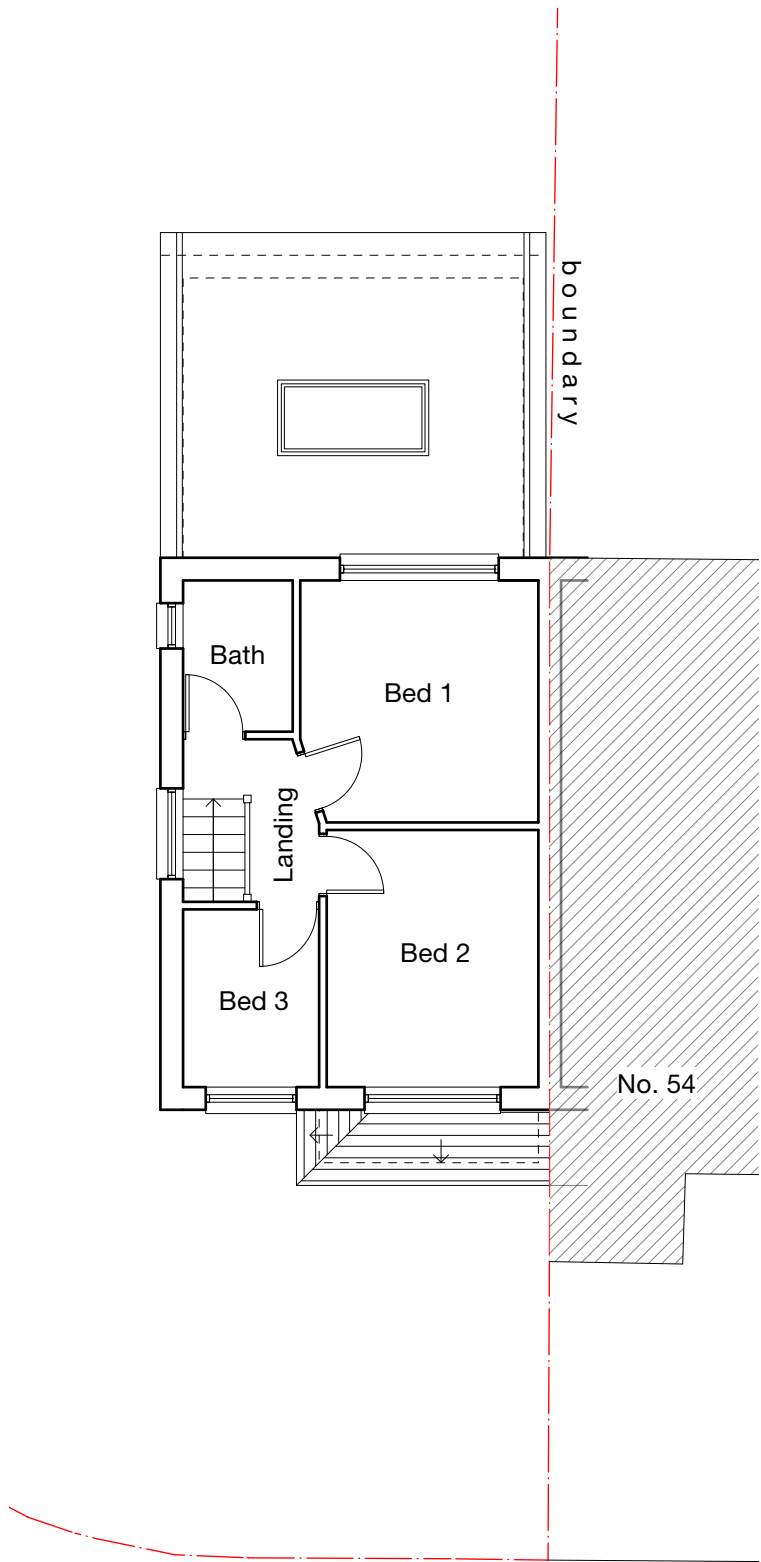

FRIST

A	10/04/25	MH	Amendments as per planning officer (Analese) email dated 10/04/25
Revision notes			

 



client  
Mr R Sandhu

project  
56 Goulds Green, Uxbridge, UB8 3DG

drawing  
EXISTING GROUND & FIRST FLOOR PLANS

date  
Sep. 2021

scale  
1:100 at A3

work stage  
1


project no  
2021.136

revision  
A

www.masonwoodgroup.co.uk  
gc@masonwoodgroup.co.uk  
+44 7498 589399



A	10/04/25	MH	Amendments as per planning officer (Analese) email dated 10/04/25
Revision notes			



client  
Mr R Sandhu

project  
56 Goulds Green, Uxbridge, UB8 3DG

drawing  
EXISTING SITE PLAN

date  
Sep. 2021


scale  
1:200 at A3

work stage  
1

project no  
**2021.136**


revision  
**A**

www.masonwoodgroup.co.uk  
gc@masonwoodgroup.co.uk  
+44 7498 589399

 



A	10/04/25	MH	Amendments as per planning officer (Analese) email dated 10/04/25
Revision notes			



MASONWOOD  
DESIGN

client  
Mr R Sandhu

project  
56 Goulds Green, Uxbridge, UB8 3DG

drawing  
EXISTING ELEVATIONS

date Sep. 2021	scale 1:100 at A3	project no <b>2021.136</b>
work stage <b>1</b>	drawing no <b>S04</b>	revision <b>A</b>

www.masonwoodgroup.co.uk  
gc@masonwoodgroup.co.uk  
+44 7498 589399