


1 2 3 4 5 6 7 8 9 10


A
B
C
D
E
F
G
H

NOTES :

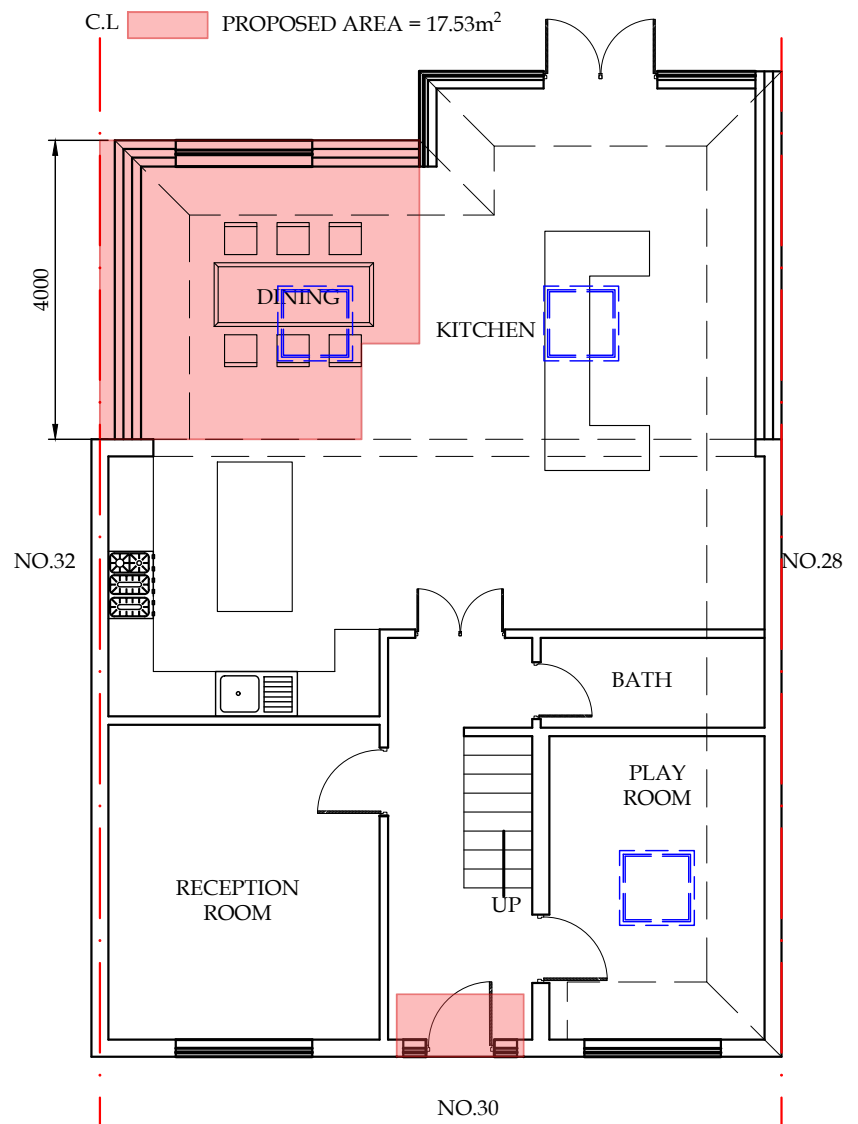


PROPOSED GROUND FLOOR PLAN

Scale :- 1:100

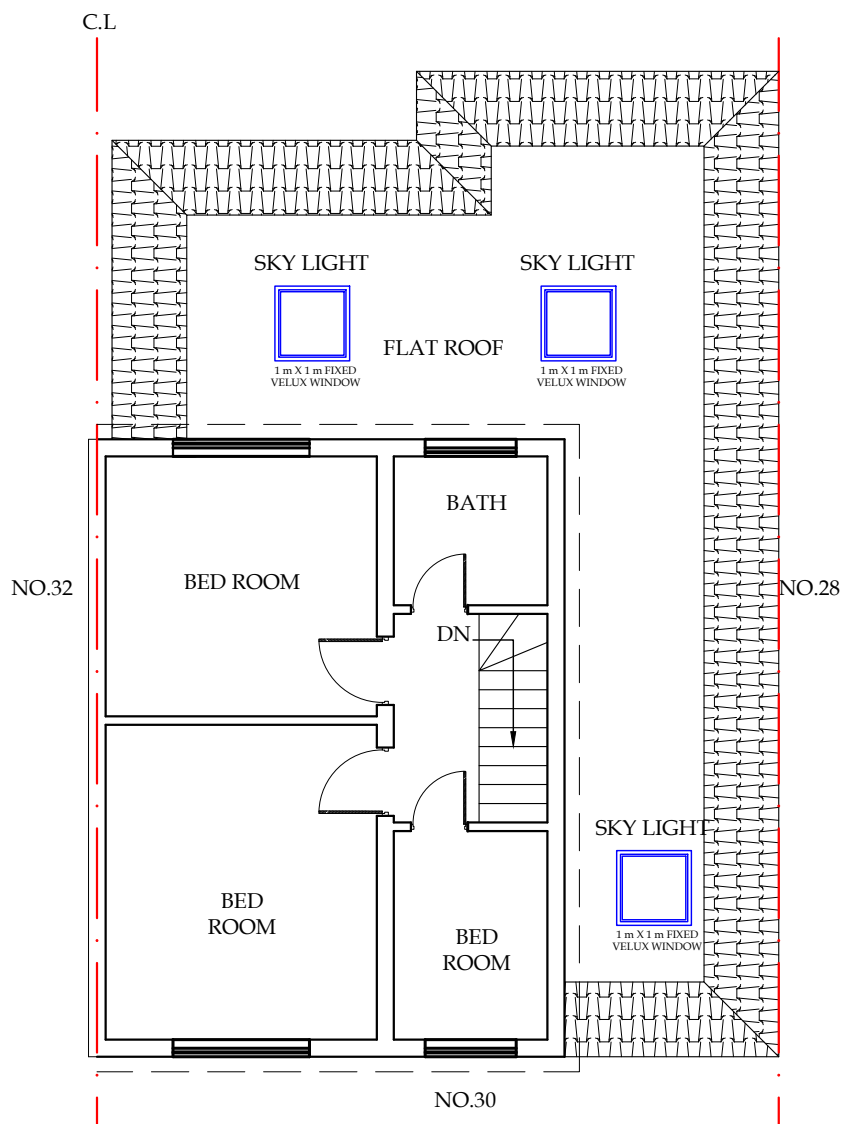


PROPOSED FIRST FLOOR PLAN

Scale :- 1:100

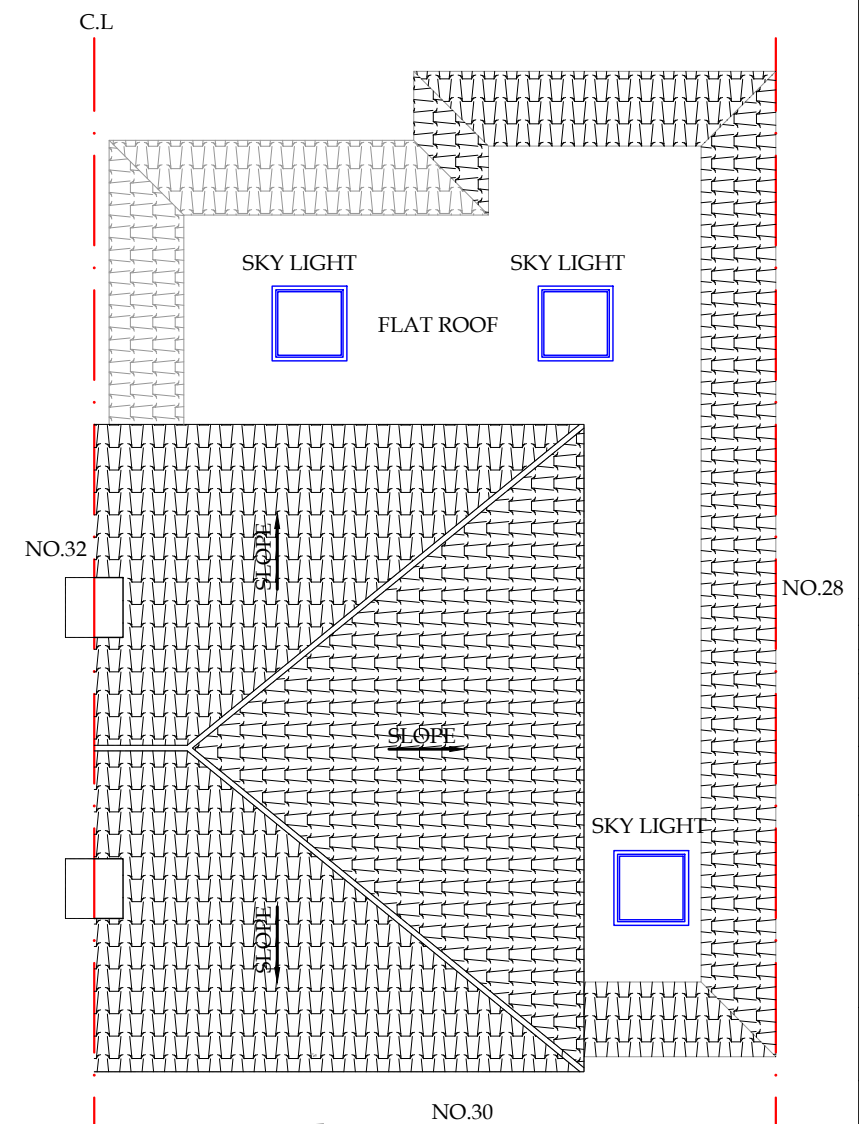

PROPOSED ROOF PLAN

Scale :- 1:100

 

01	04-01-2026
Date	



ARCLINE DESIGN+ASSOCIATE

Address: 30 windsor avenue
Hillingdon
Ub10 9au

Client: Mrs Angel Pandher

Job Title
REAR EXTENSION; GARAGE
CONVERSION AND
ASSOCIATED INTERNAL
ALTERATIONS

Drawing Title
PROPOSED
FLOOR PLAN


Scale: 1 : 100 (A3)

Date: MARCH 2026

Checked by:IB Drawn by:DY

Drg No.
ARC-JOB-KAR-003

Rev.
01

 

1 2 3 4 5 6 7 8 9 10