



1 2 3 4 5 6 7 8 9 10

A
B
C
D
E
F
G
H

NOTES :

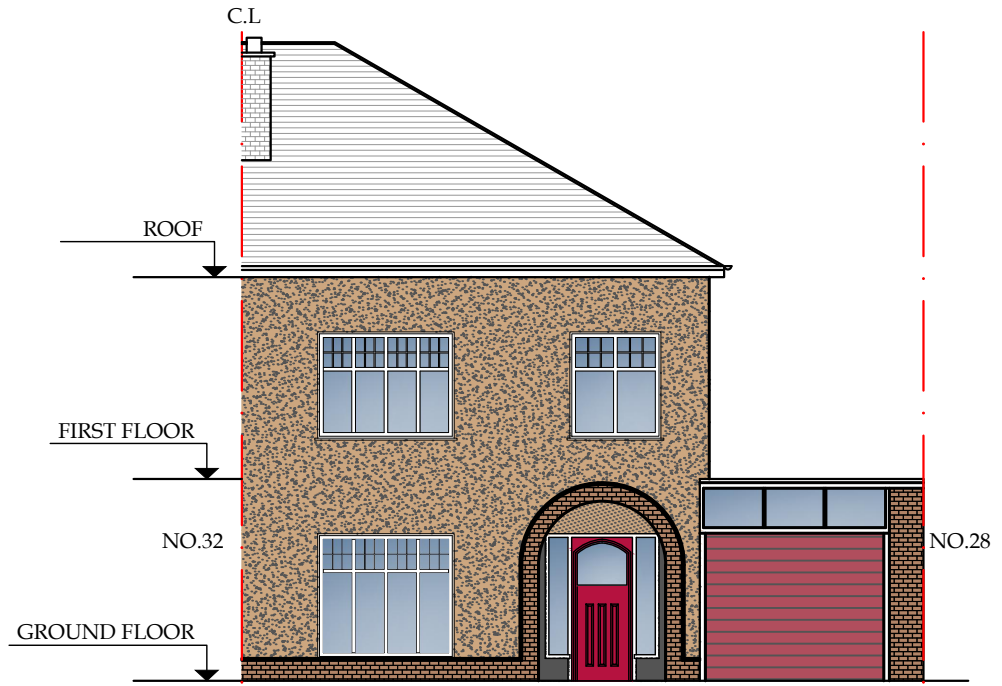


EXISTING FRONT ELEVATION

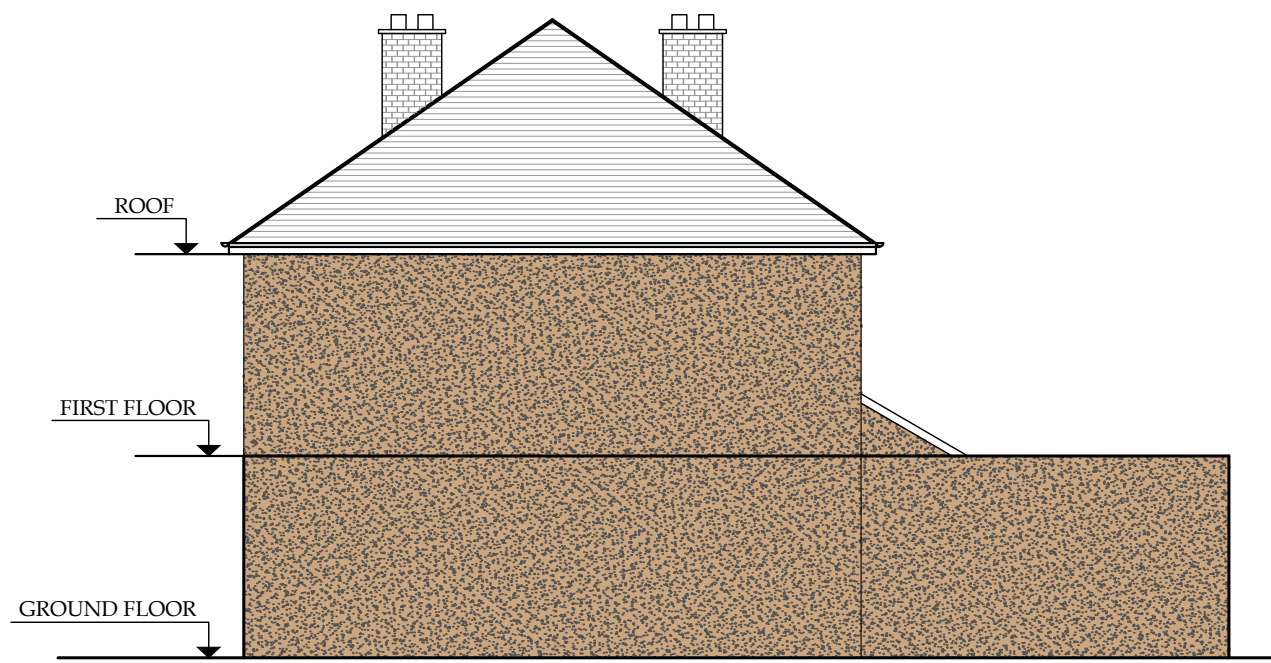

EXISTING RIGHT SIDE ELEVATION



EXISTING REAR ELEVATION

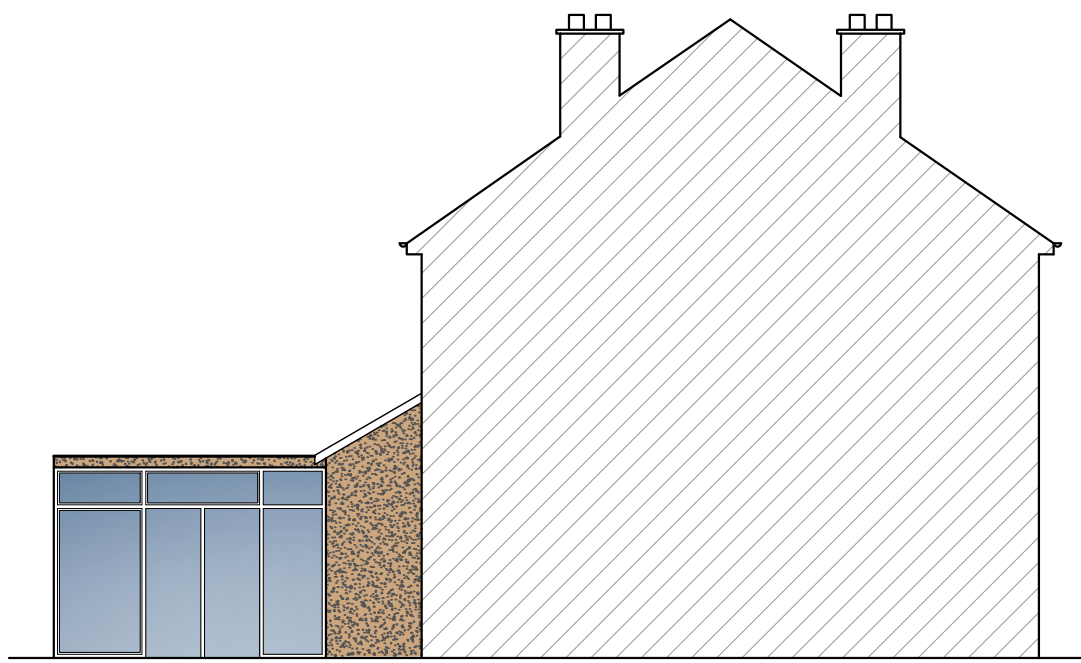

EXISTING LEFT SIDE ELEVATION

01	04-01-2026
Date	



ARCLINE DESIGN+ASSOCIATE

Address: 30 windsor avenue
Hillingdon
Ub10 9au

Client: Mrs Angel Pandher

Job Title
REAR EXTENSION; GARAGE
CONVERSION AND
ASSOCIATED INTERNAL
ALTERATIONS


Drawing Title
EXISTING
ELEVATION

Scale: 1 : 100 (A3)

Date: MARCH 2026

Checked by:IB Drawn by:DY

Drg No. ARC-JOB-KAR-004	Rev. 01
----------------------------	------------

 

1 2 3 4 5 6 7 8 9 10