




**PROPOSED FRONT ELEVATION**

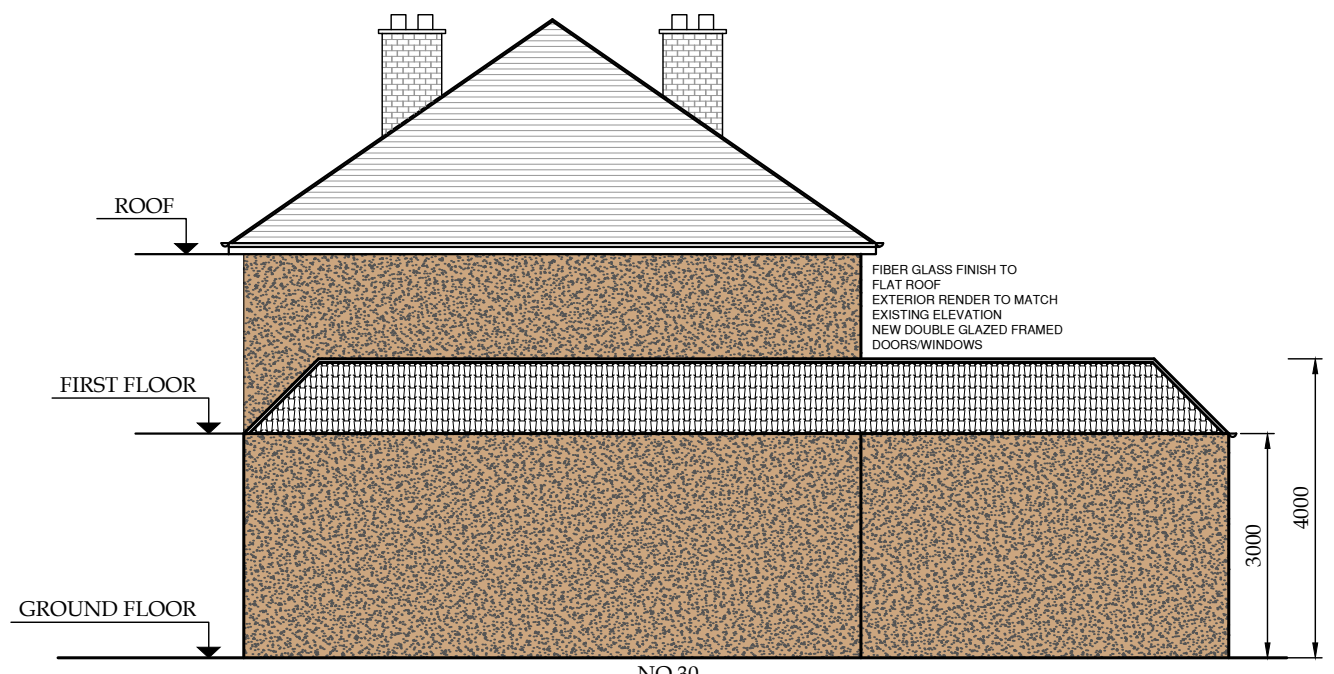

**PROPOSED RIGHT SIDE ELEVATION**

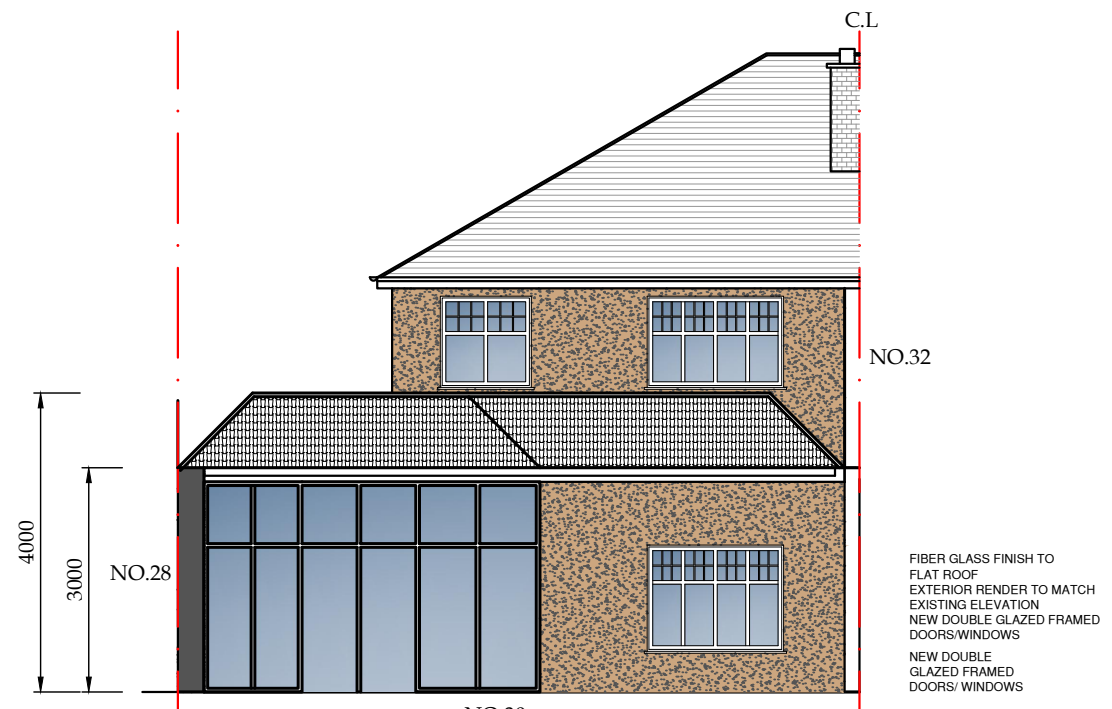

**PROPOSED REAR ELEVATION**

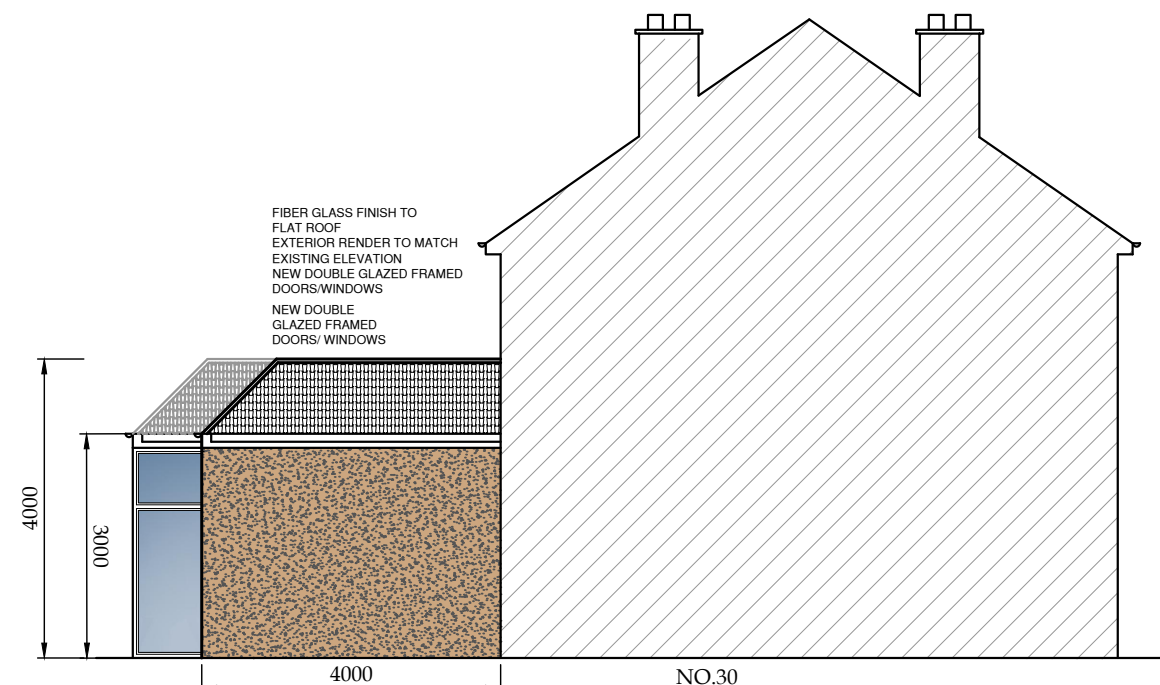

**PROPOSED LEFT SIDE ELEVATION**

NOTES :

01	04-01-2026
Date	



**ARCLINE DESIGN+ASSOCIATE**

Address: 30 windsor avenue  
Hillingdon  
Ub10 9au

Client: Mrs Angel Pandher

Job Title  
**REAR EXTENSION; GARAGE  
CONVERSION AND  
ASSOCIATED INTERNAL  
ALTERATIONS**

Drawing Title  
**PROPOSED  
ELEVATION**

Scale: 1 : 100 ( A3 )

Date: MARCH 2026

Checked by:IB Drawn by:DY

Drg No.  
ARC-JOB-KAR-004

Rev.  
01

