





PROPOSED FRONT ELEVATION

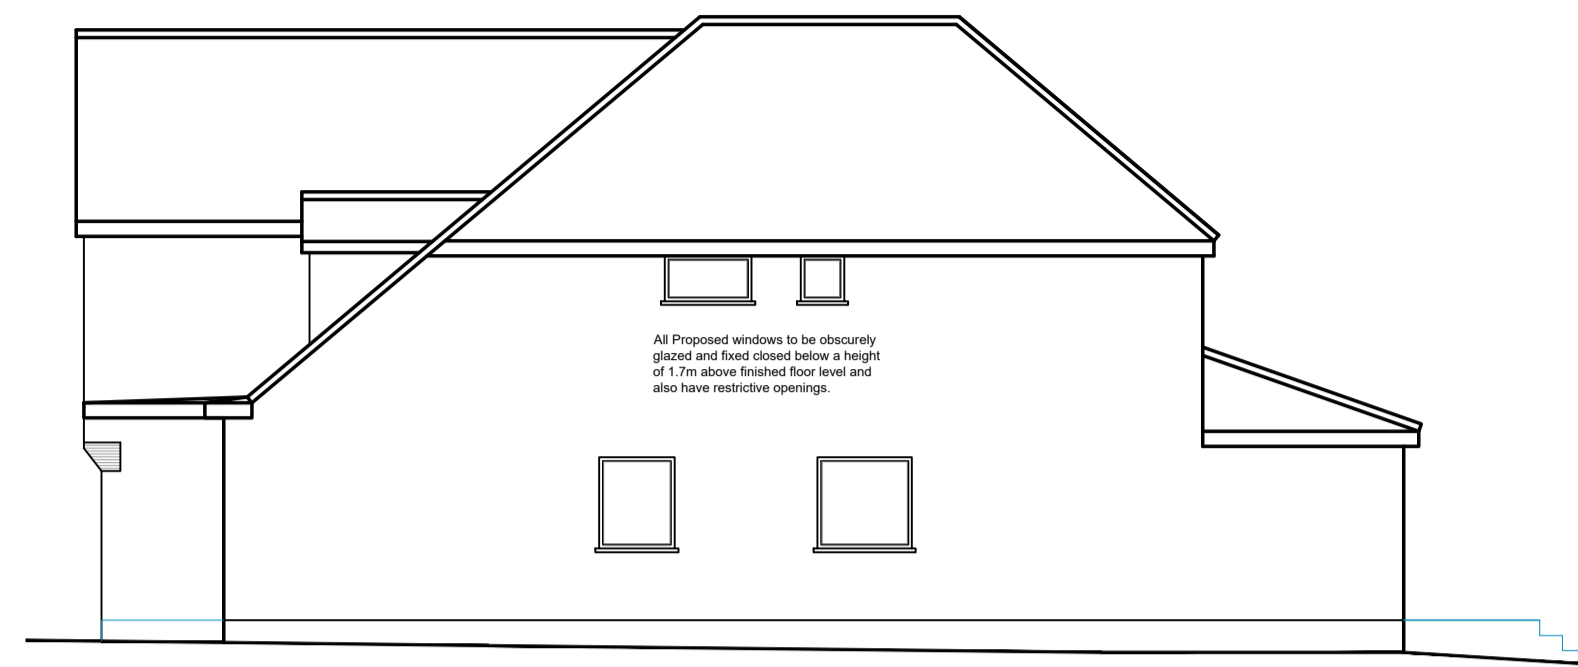


PROPOSED SIDE ELEVATION




PROPOSED REAR ELEVATION

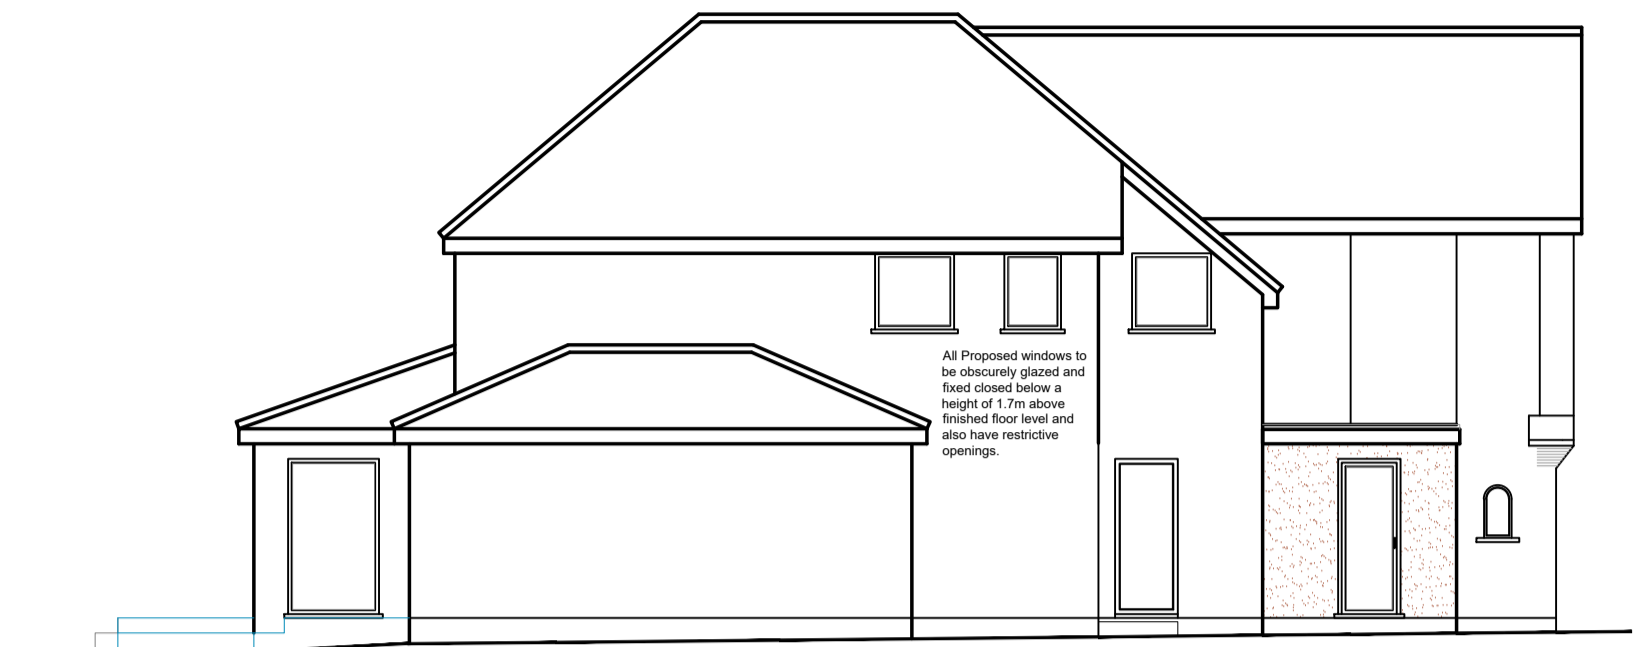

PROPOSED SIDE ELEVATION


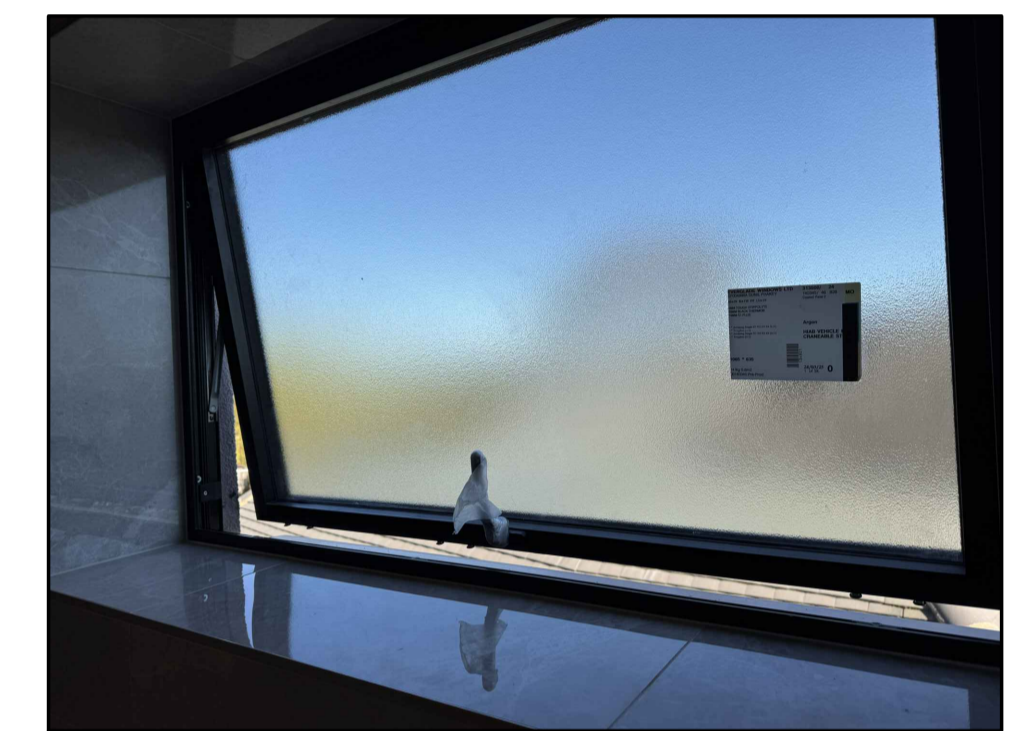


SIDE ELEVATION ARE ALL FROSTED AND HAVE RESTRICTIVE OPENINGS


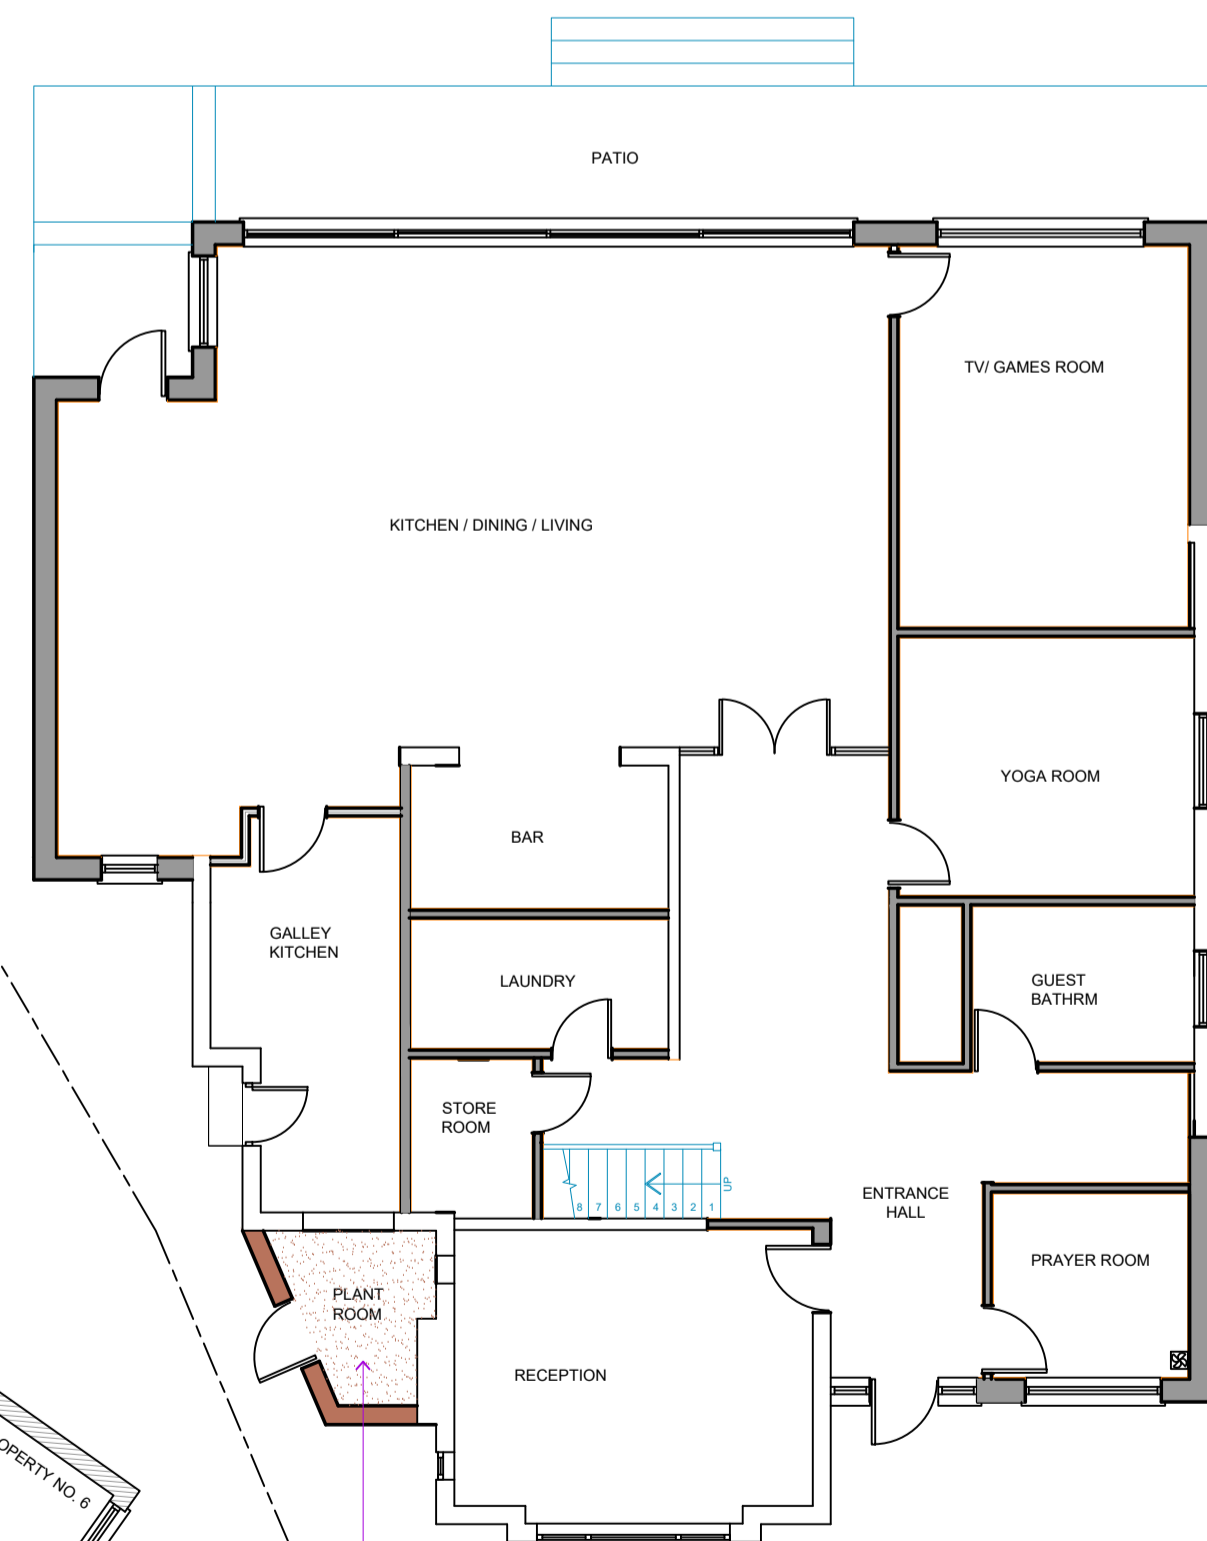


PROPOSED GROUND FLOOR PLAN


SINGLE STOREY  
SIDE EXTENSION

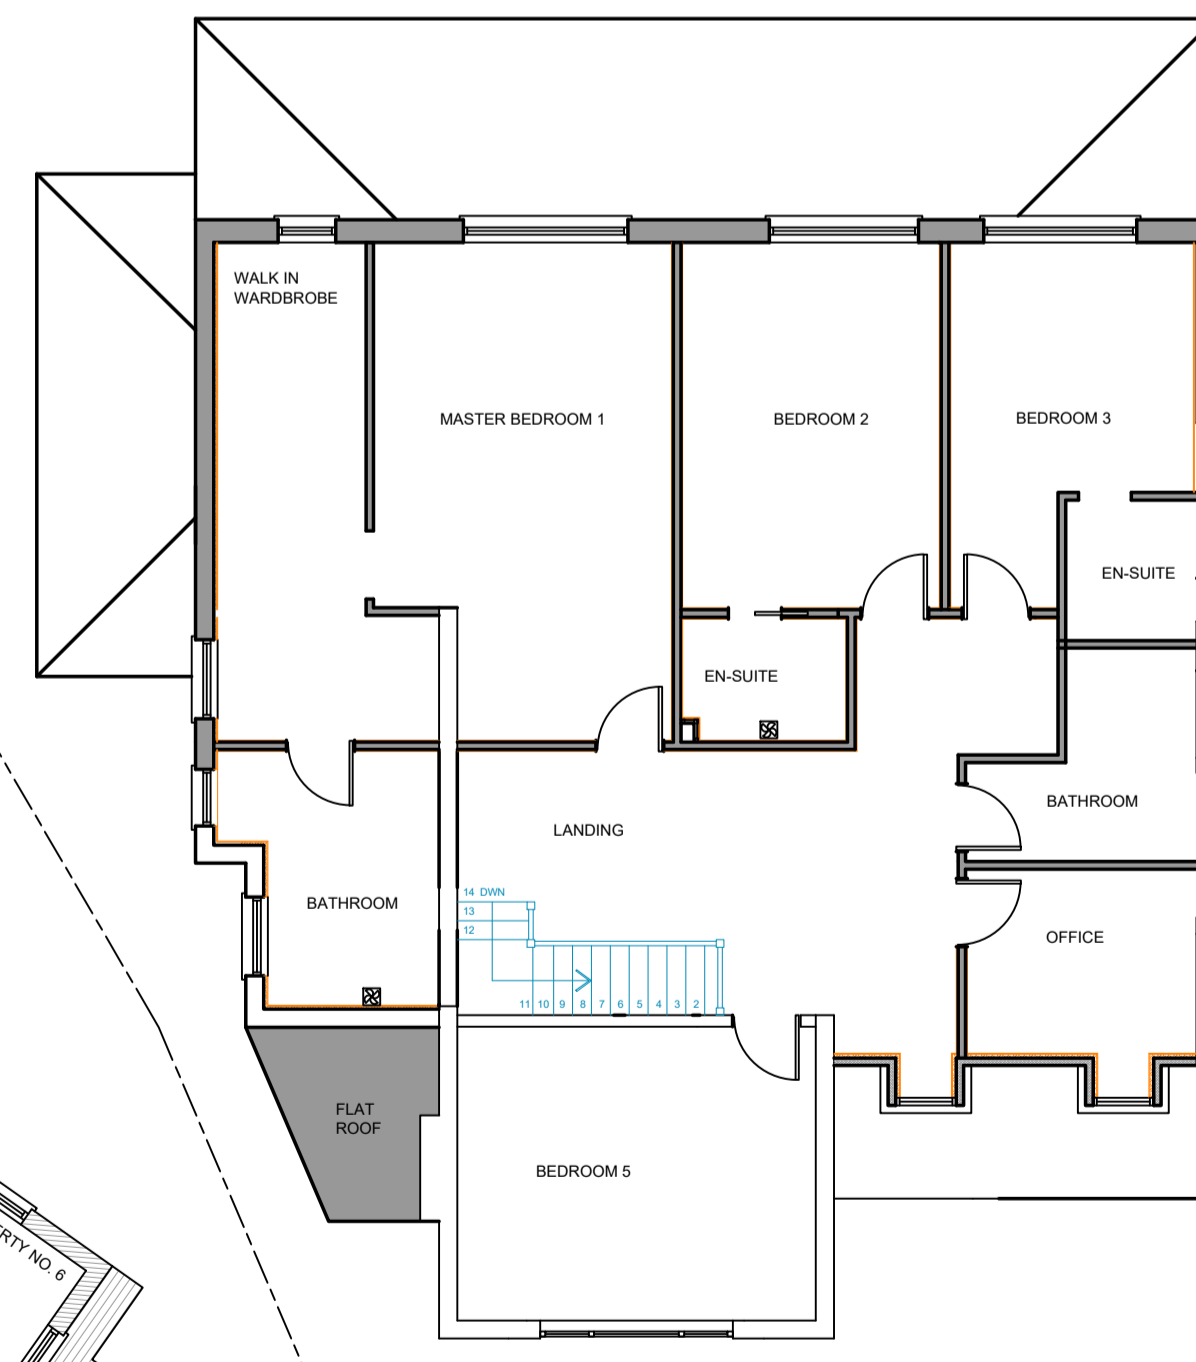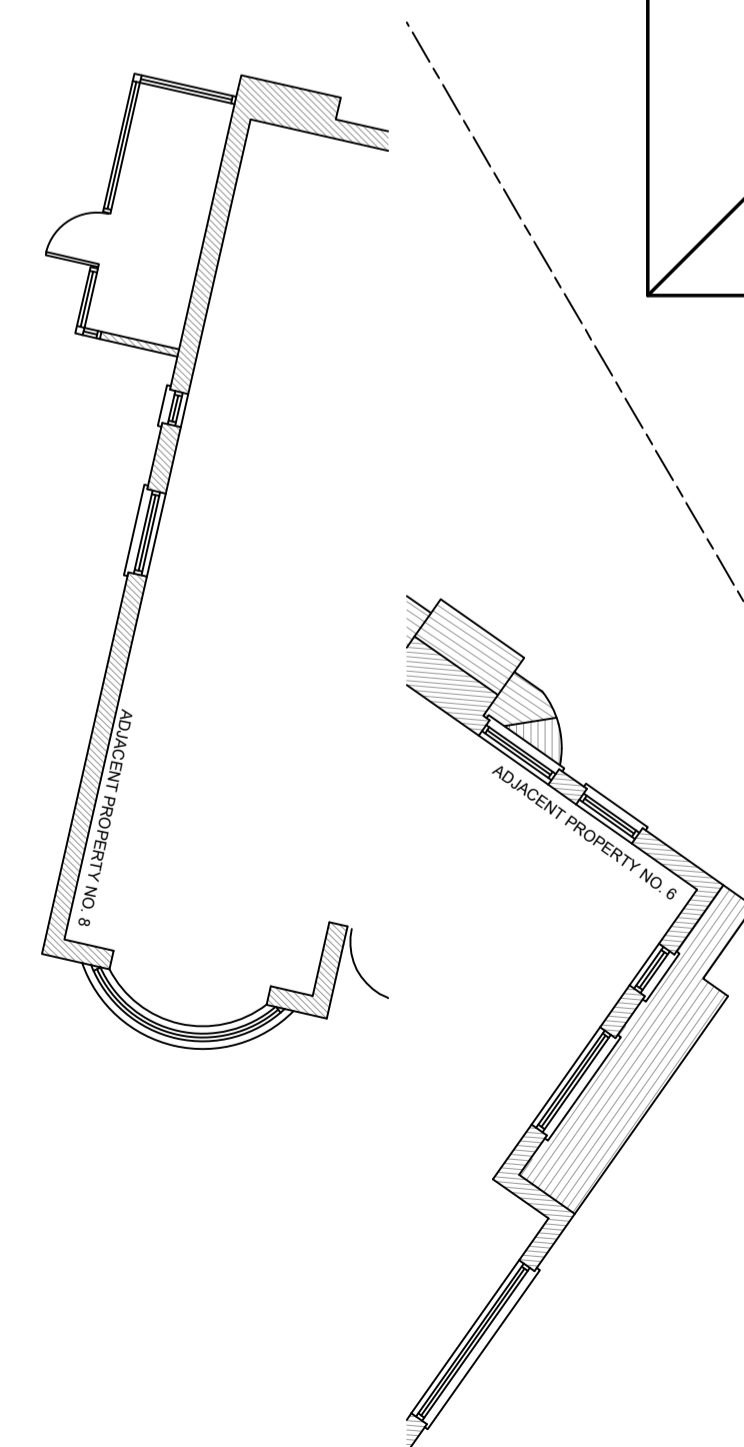

PROPOSED FIRST FLOOR PLAN

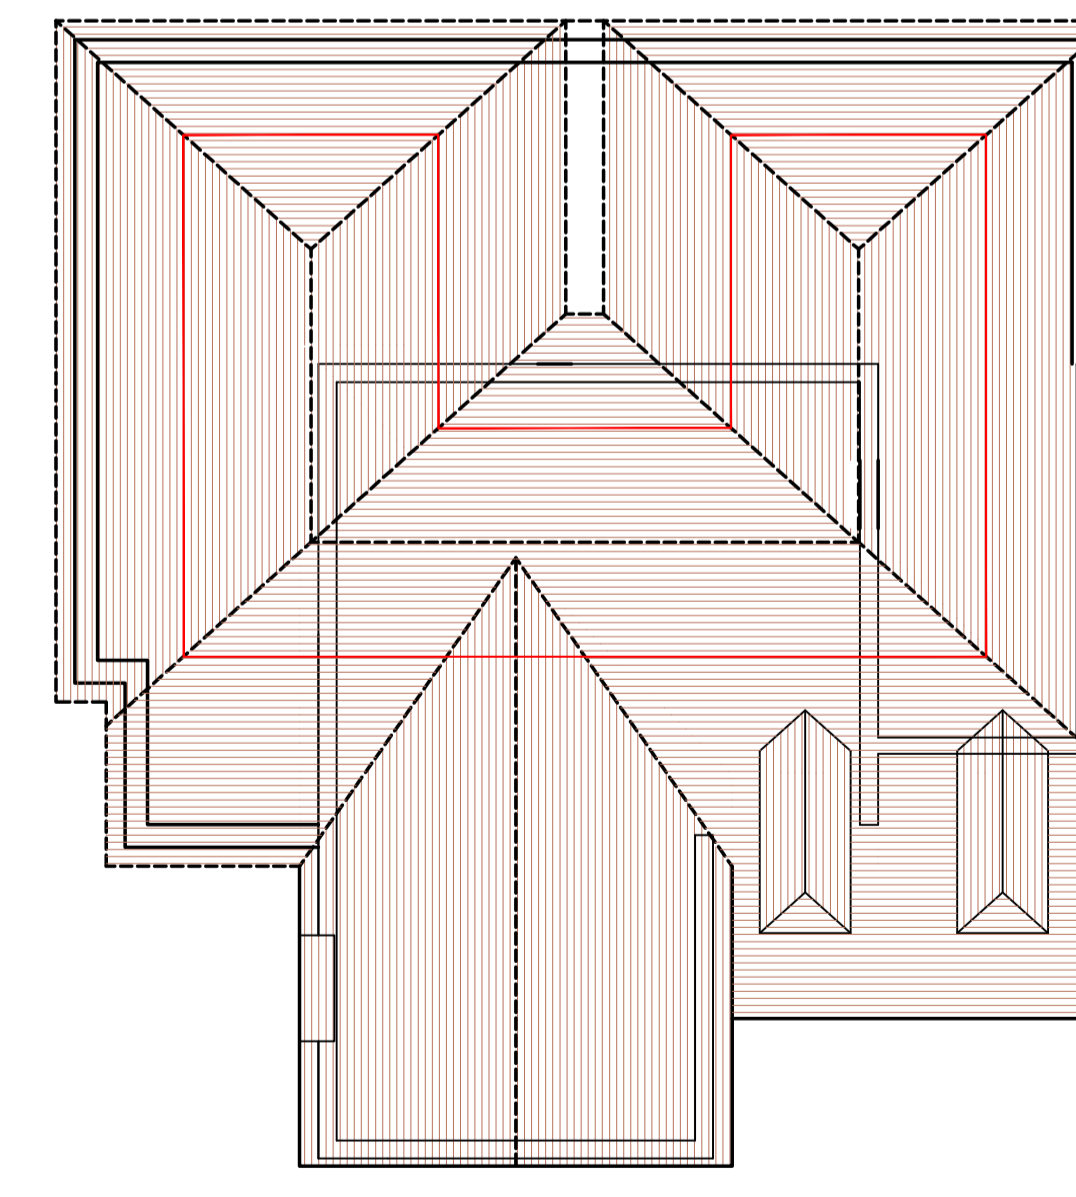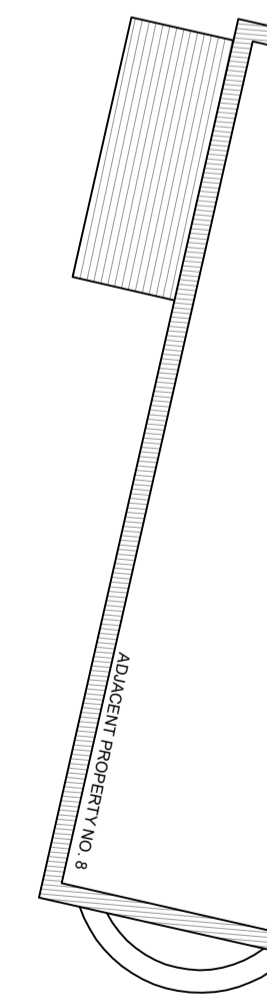

PROPOSED ROOF PLAN

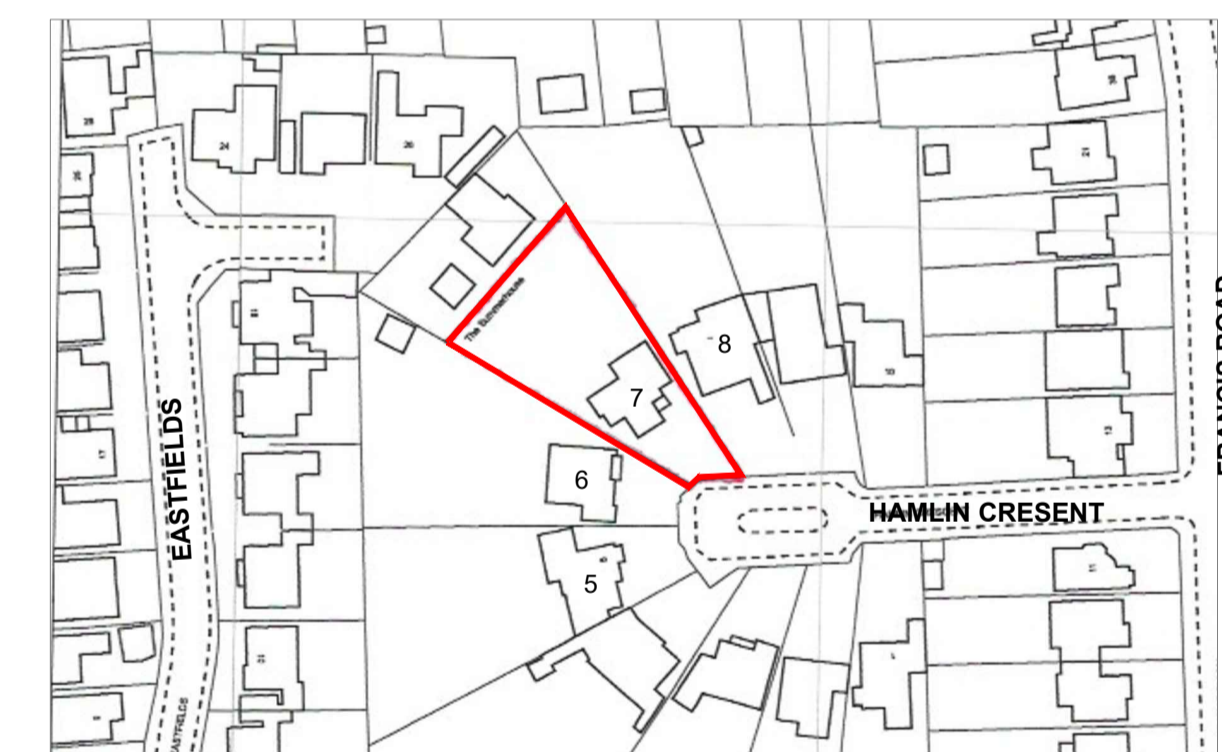

SITE PLAN (1:1250)



| Rev.  | Date | Comment |
|-------|------|---------|
| 1-00  |      |         |
| 1-100 |      |         |

|  |                     |      |
|--|---------------------|------|
| Client: MR S PHAKEY  |                     |      |
| Site Address: 7 HAMLIN CRESCENT<br>PINNAR<br>HA5 2SU   |                     |      |
| Project Title: PART SINGLE STOREY SIDE<br>EXTENSION, ALTERATIONS TO<br>SIDE WINDOWS ELEVATION<br>AND RAISED PATIO. |                     |      |
| Status: PLANNING   |                     |      |
| Drawn: NB  | Checked: KB         |      |
| Date: 17.04.2026   | Scale: 1:100 @ A2   |      |
| Drawing Title:<br>PROPOSED FLOOR PLANS,<br>ELEVATIONS AND SITE PLAN  |                     |      |
| Job No: HAMC7  | Drawing No: PL-B-01 | Rev: |