



Drawing title: 45 degree angle - Rear elevation

Revision:

Scale 1:100 @ A3

Drawn by:


DO

Drawing No:

07

Date:

29/05/2024

 

Phase:

App

Job No:
EW202400043


Job address:
23 Myddleton Road UB8 2DN

Client:
Ms L. Cowling

Council:
Hillingdon

Job type:
Ground extension

Consultant:
AV

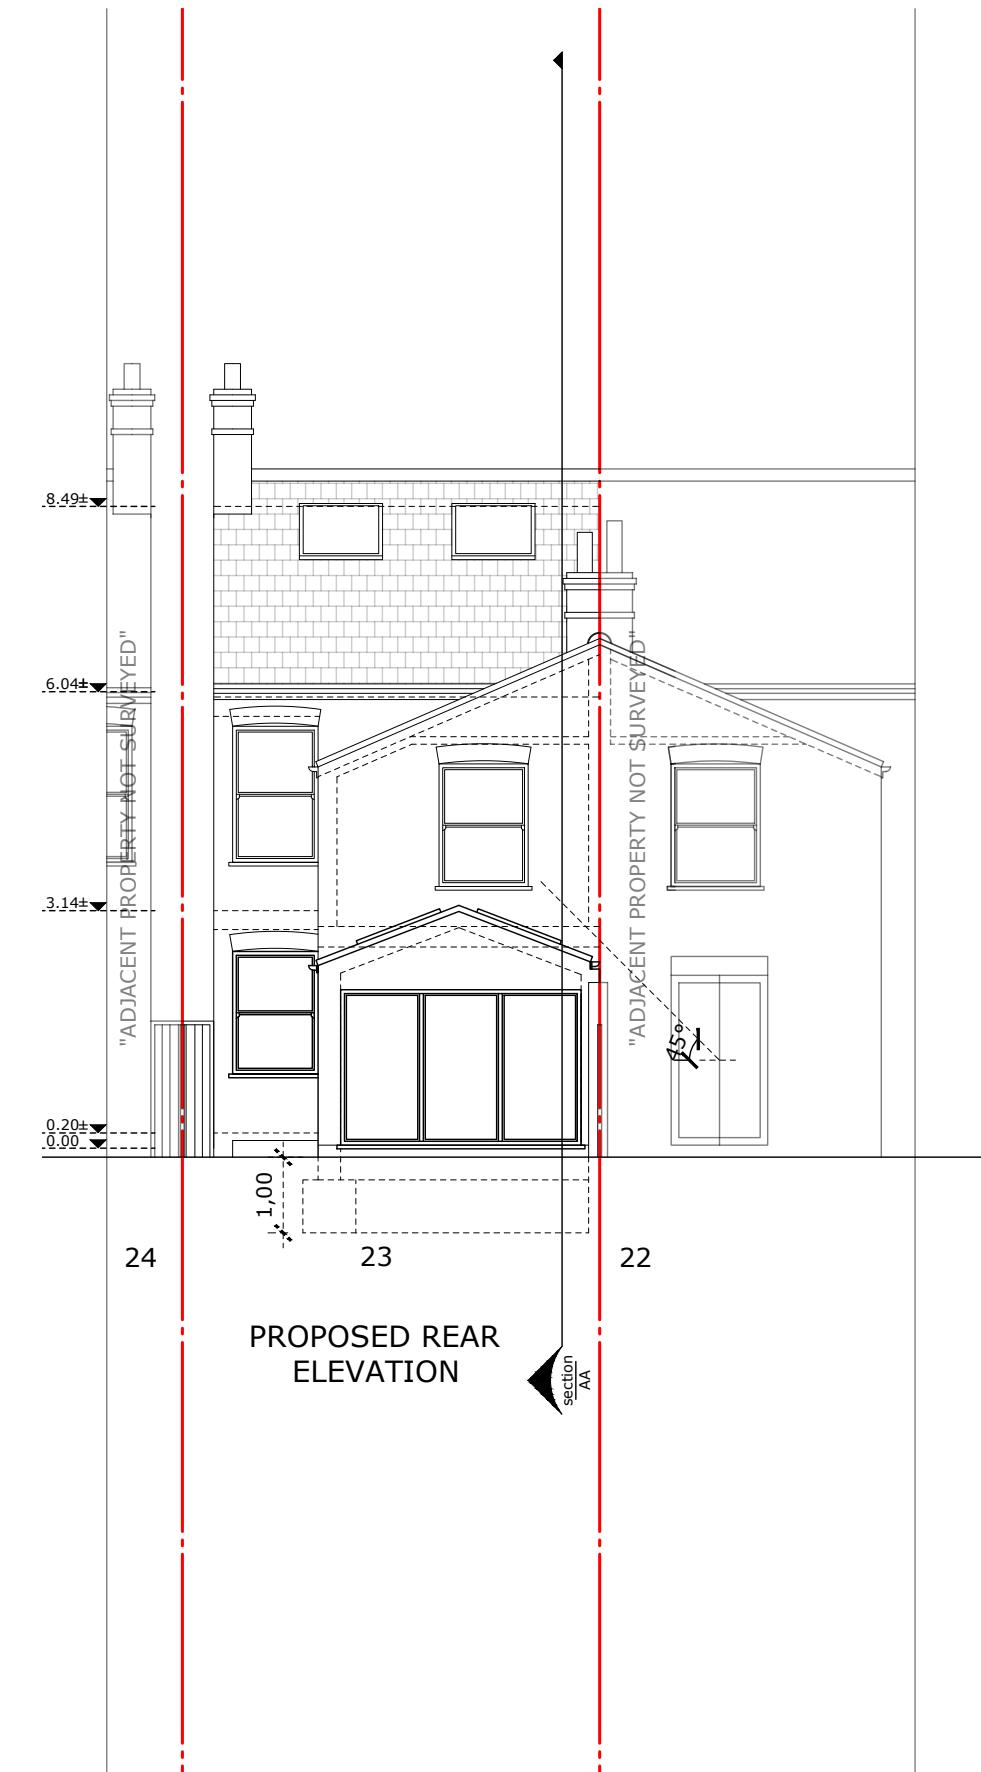



Drawing title: 45 degree angle - Proposed Ground Fl plan
Revision: 08
Drawing No: 08
Date: 29/05/2024

Scale 1:100 @ A3

0 1 2 3m

Drawn by: DO
Phase: App

Job No: EW202400043
Job address: 23 Myddleton Road UB8 2DN
Council: Hillingdon
Job type: Ground extension

Client: Ms L. Cowling
Consultant: AV

