


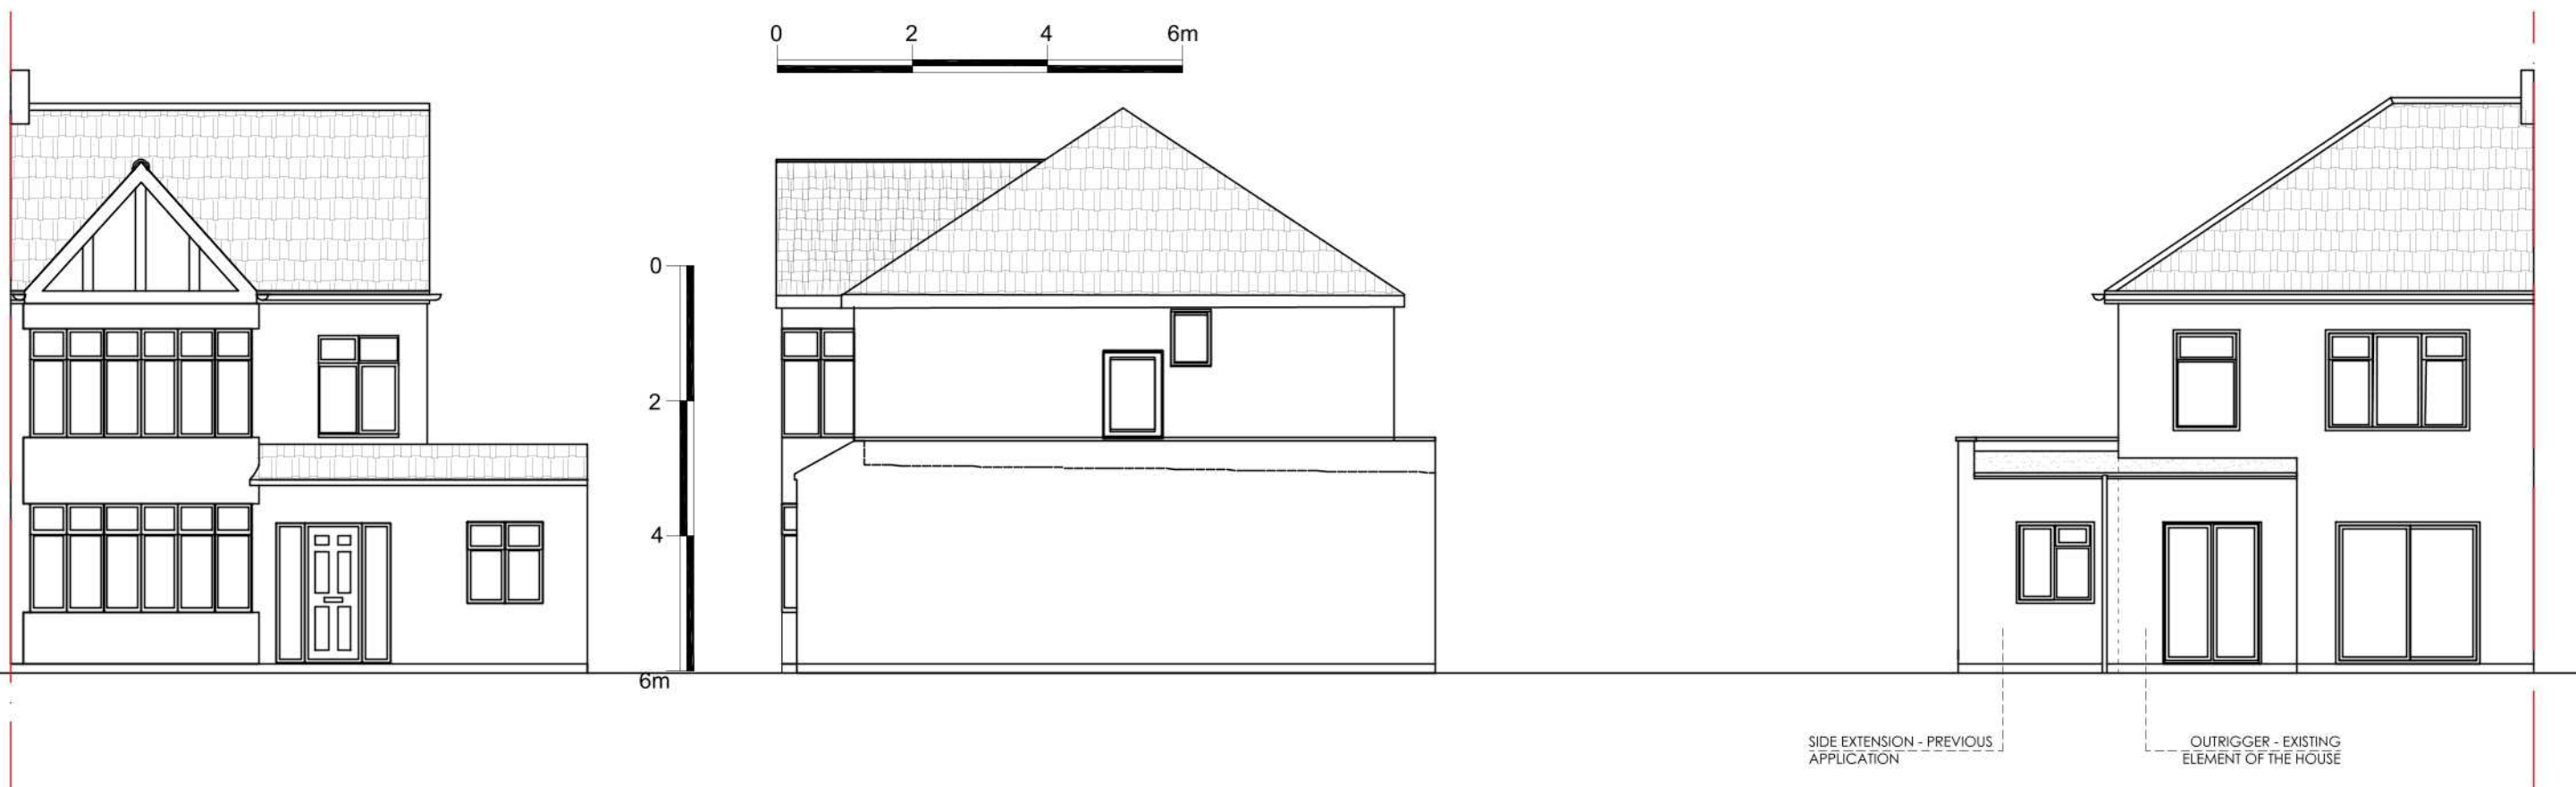

Existing Front Elevation

Existing Side Elevation

Existing Rear Elevation

	NOTES : - All dimensions must be checked on site before any works commencement. - All discrepancies must be reported to the Main Architect before works proceed. - Only figured dimensions are to be used.	STRUCTURAL NOTES: All Structural Elements Spans must be measured on site before ordering. This drawing must be read in conjunction with the Structural Engineer's Drawings, Calculations and other details. All drawings to be read in conjunction with structural engineer's drawings and specifications. Note: Accurate site dimensions are to be taken by the contractor on site prior to any construction commencing.	Unit 6, Minerva Business Centre 58-60 Minerva Road London NW10 6HJ TEL: 020 800 444 64 info@residentialdesigns.co.uk	CLIENT 62 West End Road HA4 6DS Hillingdon	PROJECT 4m Rear Extension	Drawing Title Existing elevations.		Revision:	Num. A.03
						Drawn: MK		Date: 15/05/2020	
						Checked by: SDA		Scale: 1:100 @ A3	