




Existing Ground Floor

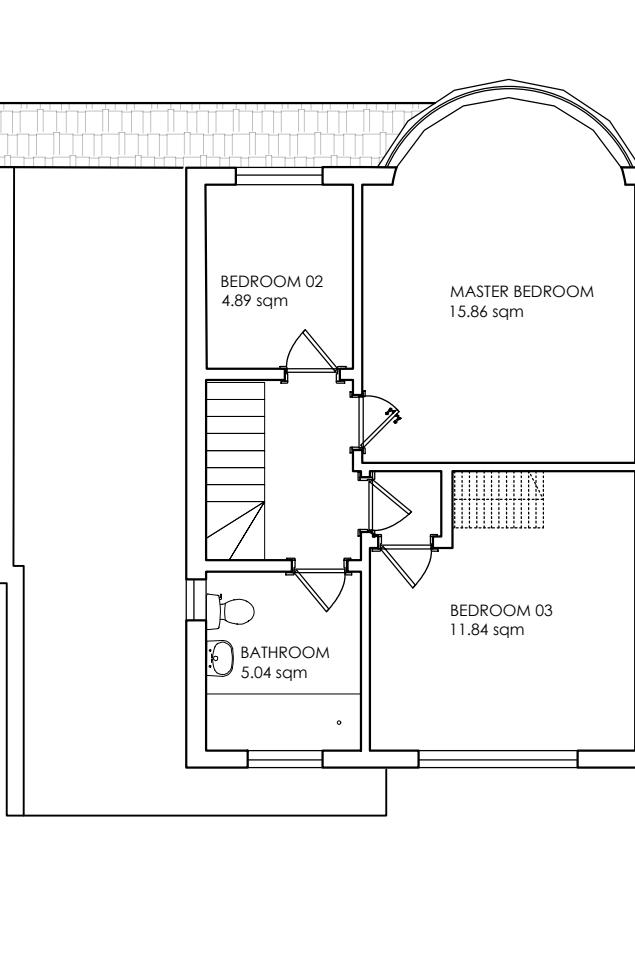

Existing First Floor

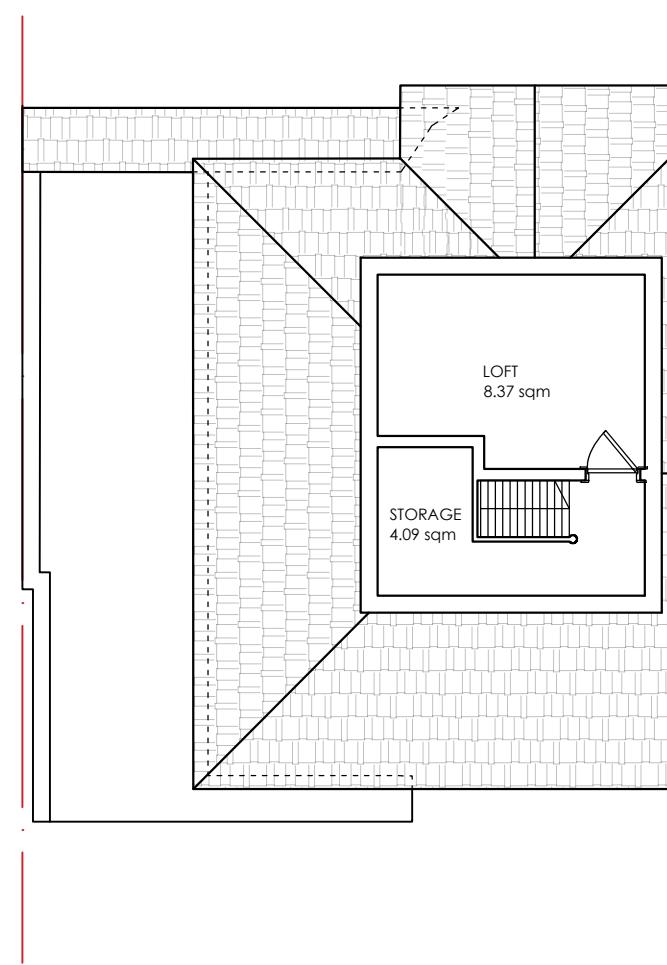

Existing Loft Floor

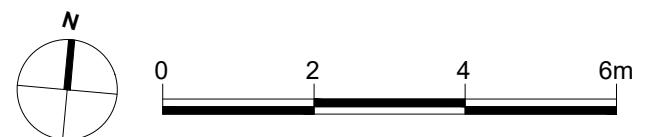

NOTES :	STRUCTURAL NOTES:	Unit 6, Minerva Business Centre 58-60 Minerva Road London NW10 6HJ TEL: 020 800 444 64 info@residentialdesigns.co.uk	CLIENT 62 West End Road HA4 6DS Hillingdon	PROJECT 3.6m rear extension, first floor wrap around.	Drawing Title Existing floor plans.	Revision:	Num.
<ul style="list-style-type: none"> <li>All dimensions must be checked on site before any works commence.</li> <li>All discrepancies must be reported to the Main Architect before works proceed.</li> <li>Only figured dimensions are to be used.</li> </ul>	<p>All drawings to be read in conjunction with structural engineer's drawings and specifications. Note: Accurate site dimensions are to be taken by the contractor on site prior to any construction commencing.</p>				Drawn: MK	Date: 03/06/2020	
					Checked by: SDA	Scale: 1:100 @ A3	
							A.02