


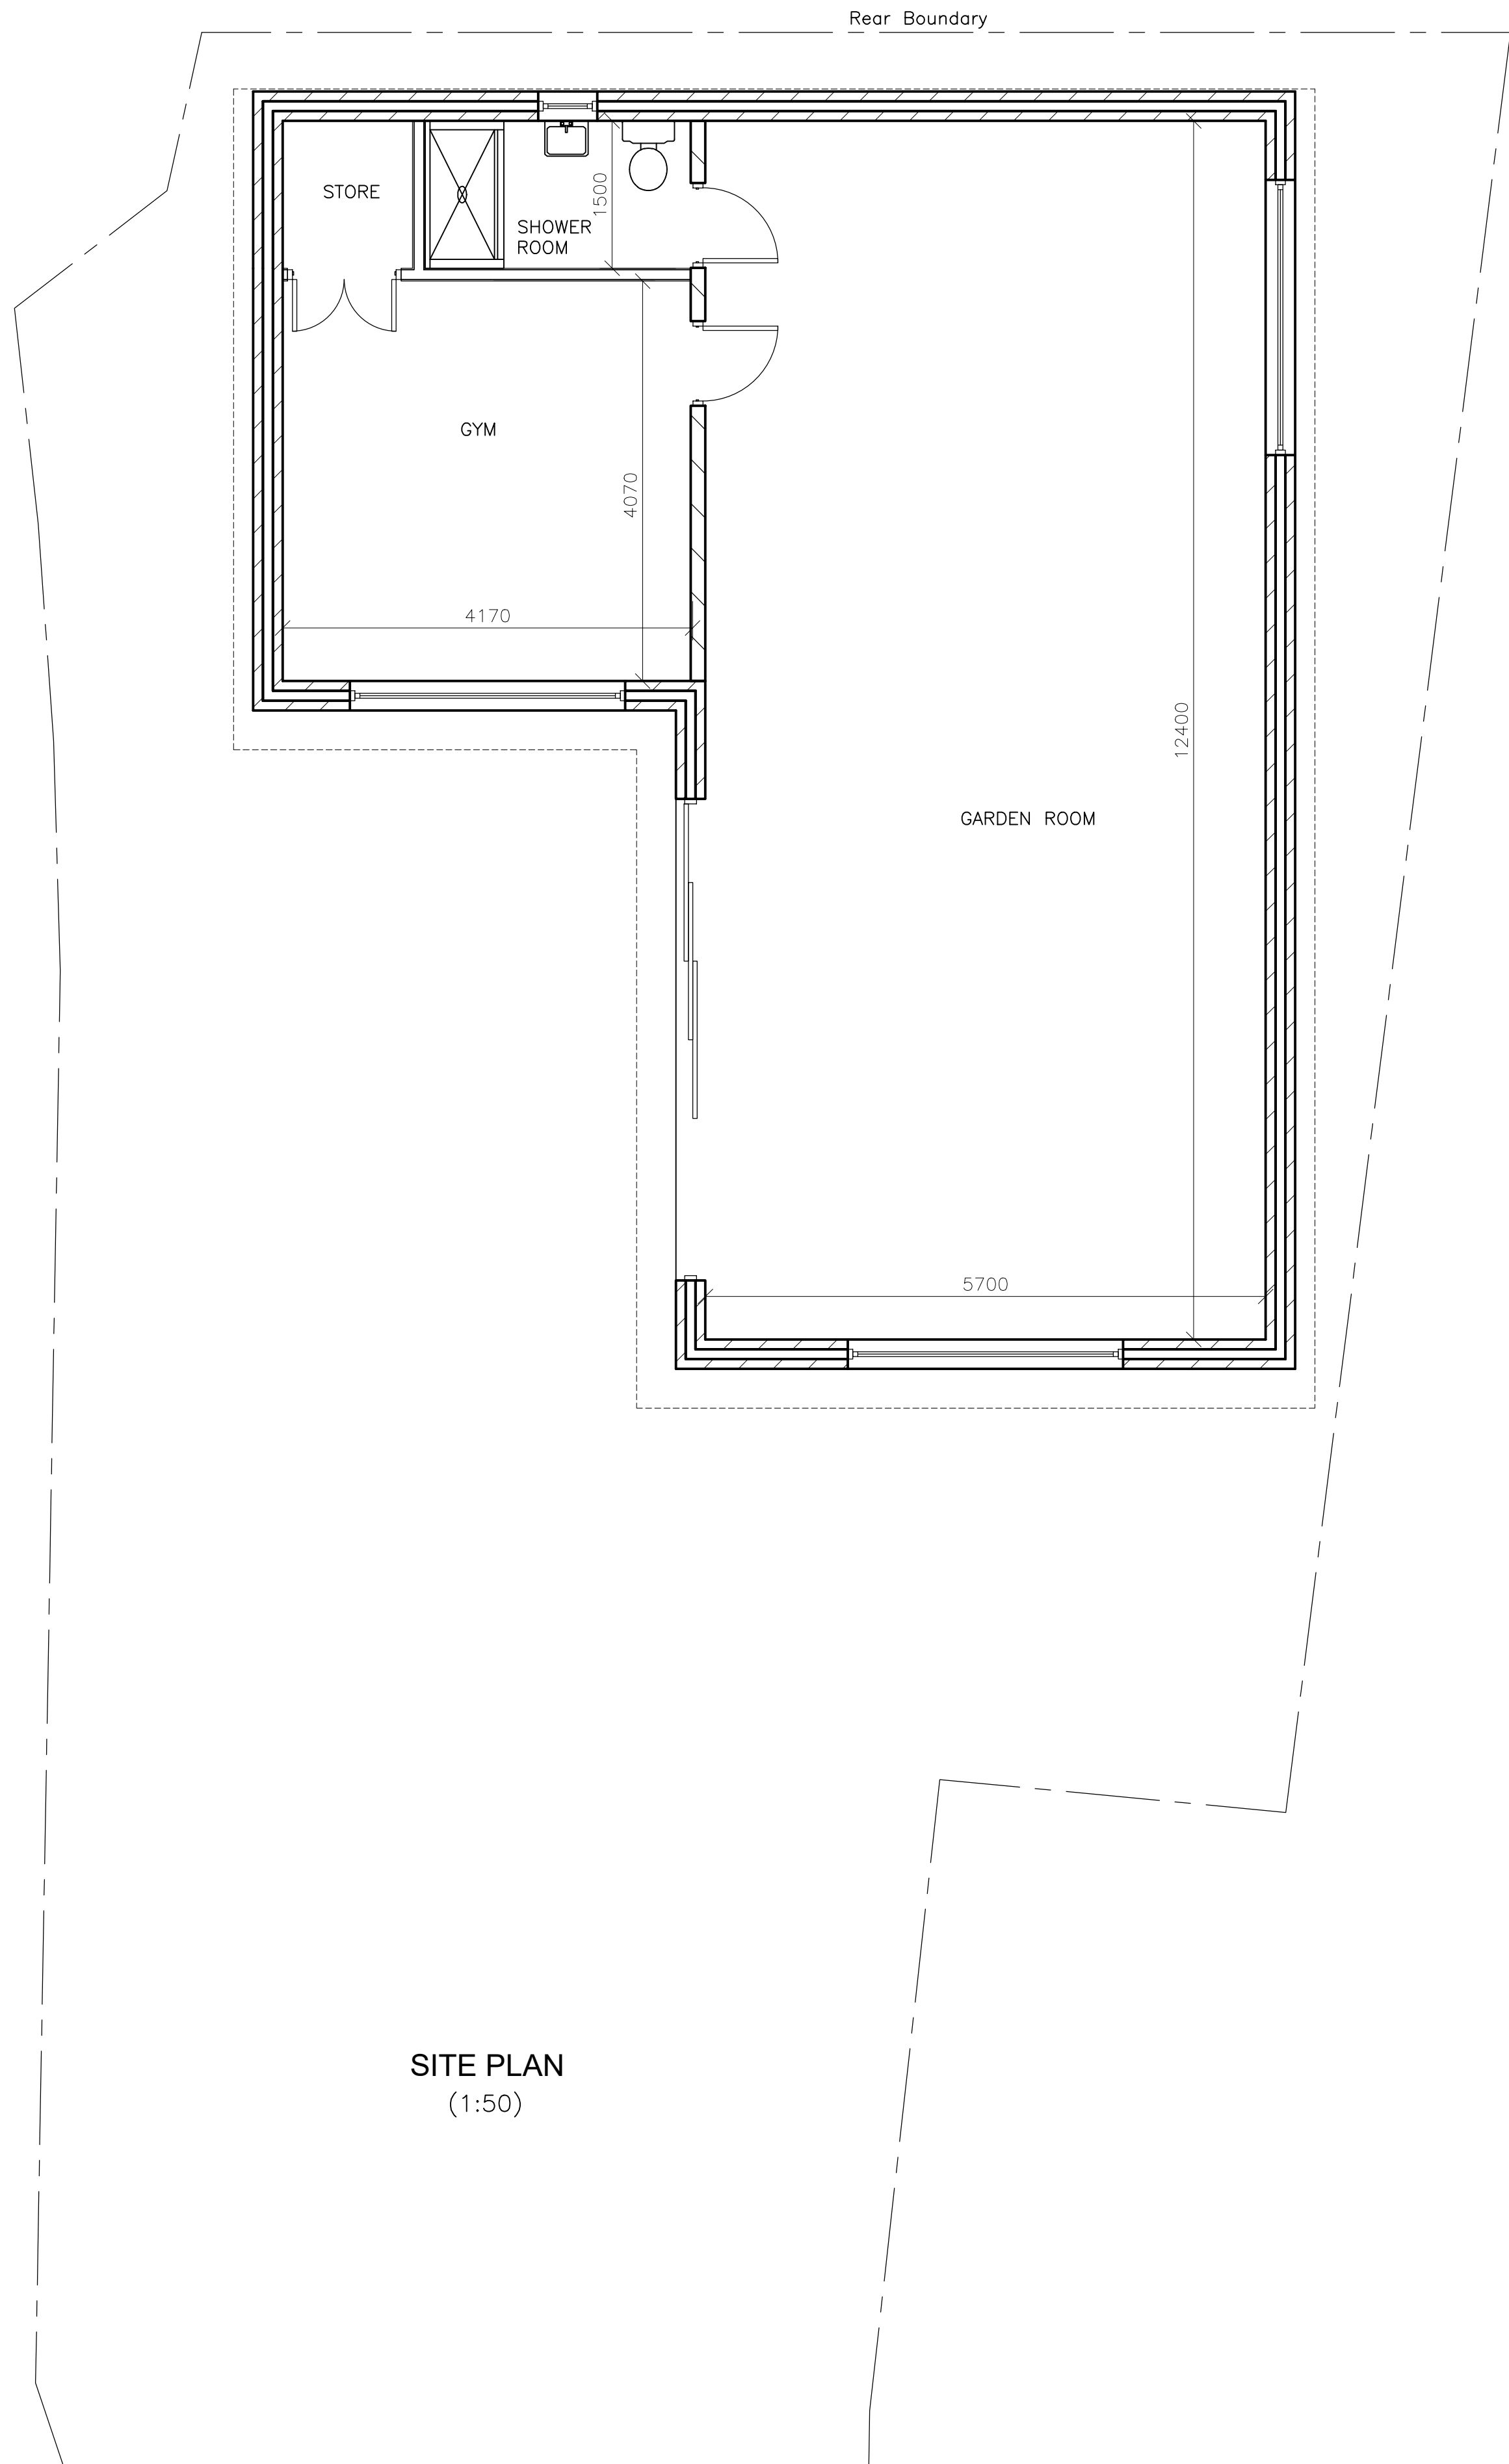


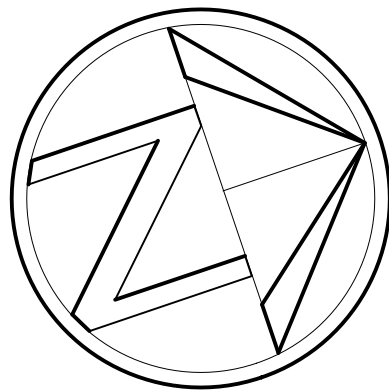


SITE PLAN
(1:50)

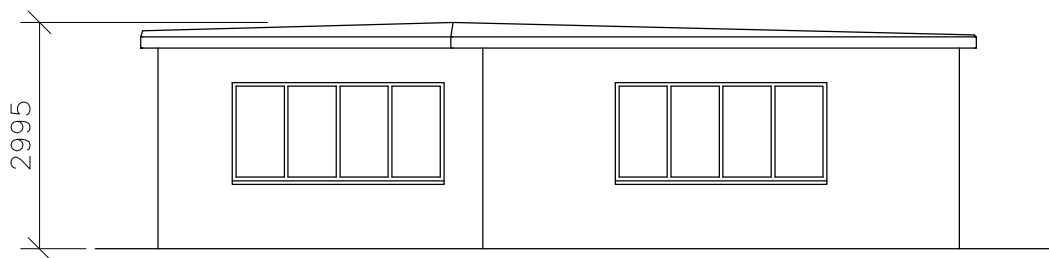


FRONT ELEVATION
(1:100)

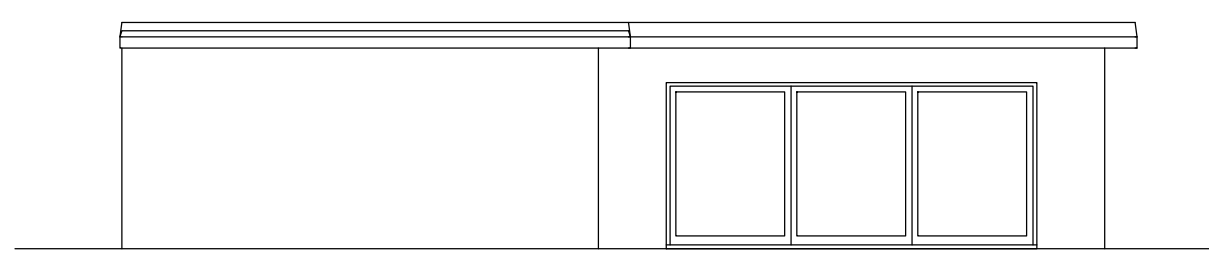


LEFT ELEVATION
(1:100)

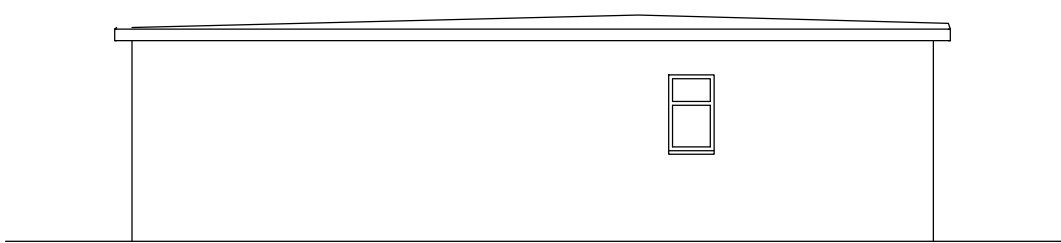



REAR ELEVATION
(1:100)

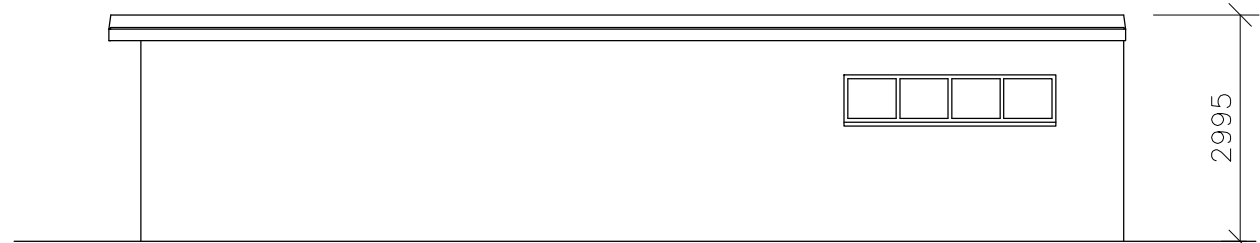

RIGHT ELEVATION
(1:100)

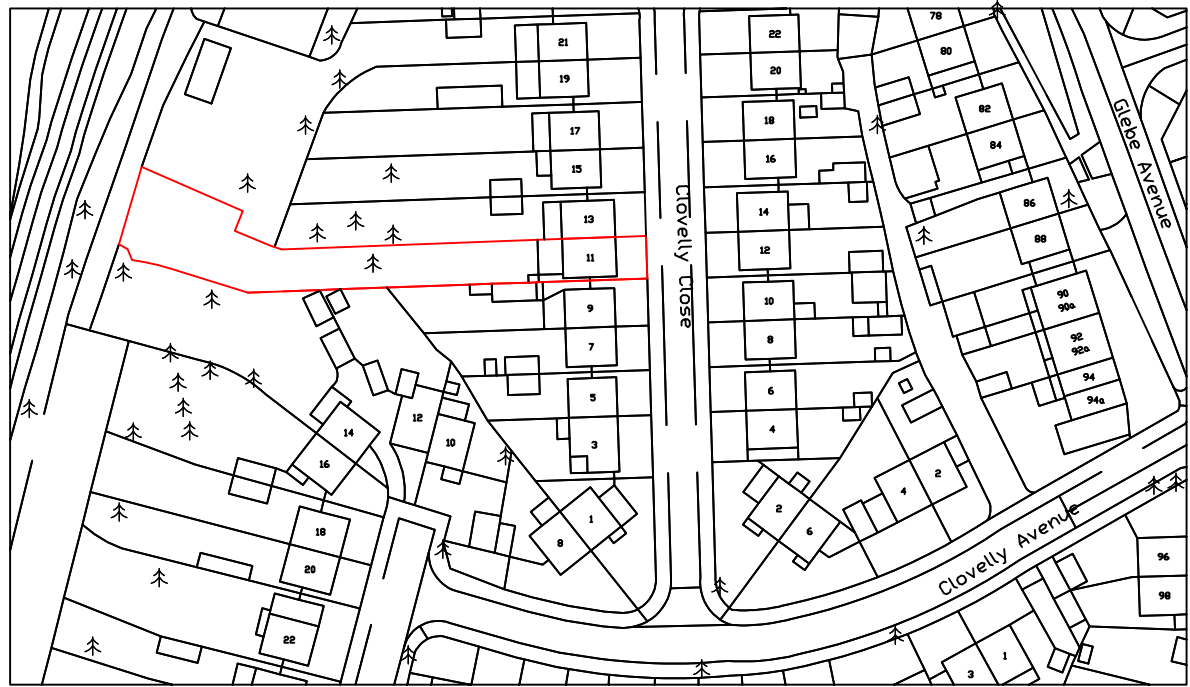

LOCATION PLAN
(1:1250)

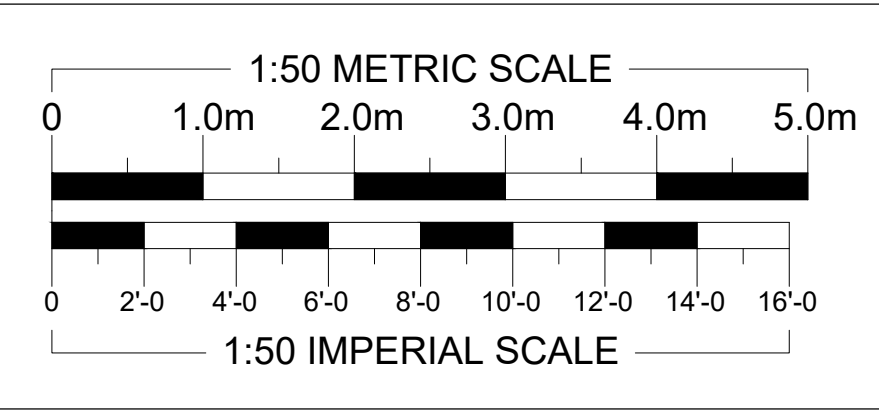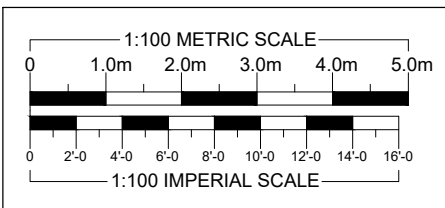

REVISIONS		DATE
ARTHUR J. FERRYMAN & ASSOCIATES ARCHITECTURAL CONSULTANTS • SURVEYORS 128 HIGH STREET • BUSHEY • HERTS • WD23 3DE Tel: 020 8950 0508 Email: office@ajferryman.co.uk		
TITLE PROPOSED OUTBUILDING		
ADDRESS 11 CLOVELLY CLOSE ICKENHAM UB10 8PT		
CLIENT MR P DADY		
SCALE AS SHOWN @A1	DRAWN	DATE 02/24
DRAWING 224015/02		REV.