

DO NOT SCALE FROM THIS DRAWING.
CONTRACTORS MUST VERIFY ALL DIMENSIONS ON SITE
PRIOR TO COMMENCING WORKS.

ANY DISCREPANCIES NOT BROUGHT TO THE ATTENTION
OF O1 CREATIVE BECOME THE RESPONSIBILITY OF THE
CONTRACTOR / FABRICATOR INVOLVED.

THIS DRAWING IS TO BE READ IN CONJUNCTION WITH ALL
THE SPECIFICATIONS AND ALL RELEVANT DESIGNER,
ENGINEERS SERVICES AND SPECIALIST CONTRACTORS
DRAWINGS.

THE WORKS DESCRIBED IN THIS DRAWING SHALL BE
UNDERTAKEN IN ACCORDANCE WITH THE CURRENT
HEALTH & SAFETY LEGISLATION AND THE HEALTH &
SAFETY DOCUMENTATION PREPARED BY THE
PLANNING SUPERVISOR FOR THE PROJECT.


REVISONS

REV	DESCRIPTION	DATE
A	CHILLER RELOCATED	Jan 22
B	DRY STORE RELOCATED TO SUIT GAS METER	Jan 22
C	WAITING AREA UPDATED	Jan 22
D	DRAWING REFERENCES ADDED	Feb 22
E	ALTERNATIVE RAMP OPTION	Mar 22
F	SHOPFRONT UPDATED BOH LAYOUT UPDATED	Mar 22
	BOOTH SEATING Dwg No: GDK-STD-D:10	
	EXTERNAL ELEVATION Dwg No: GDK-671-E:02	
	HIGH SOCIAL TABLE Dwg No: GDK-STD-D:18	

PLAN AS PROPOSED :

AREA : GF 2360 sq ft


COVERS : 50

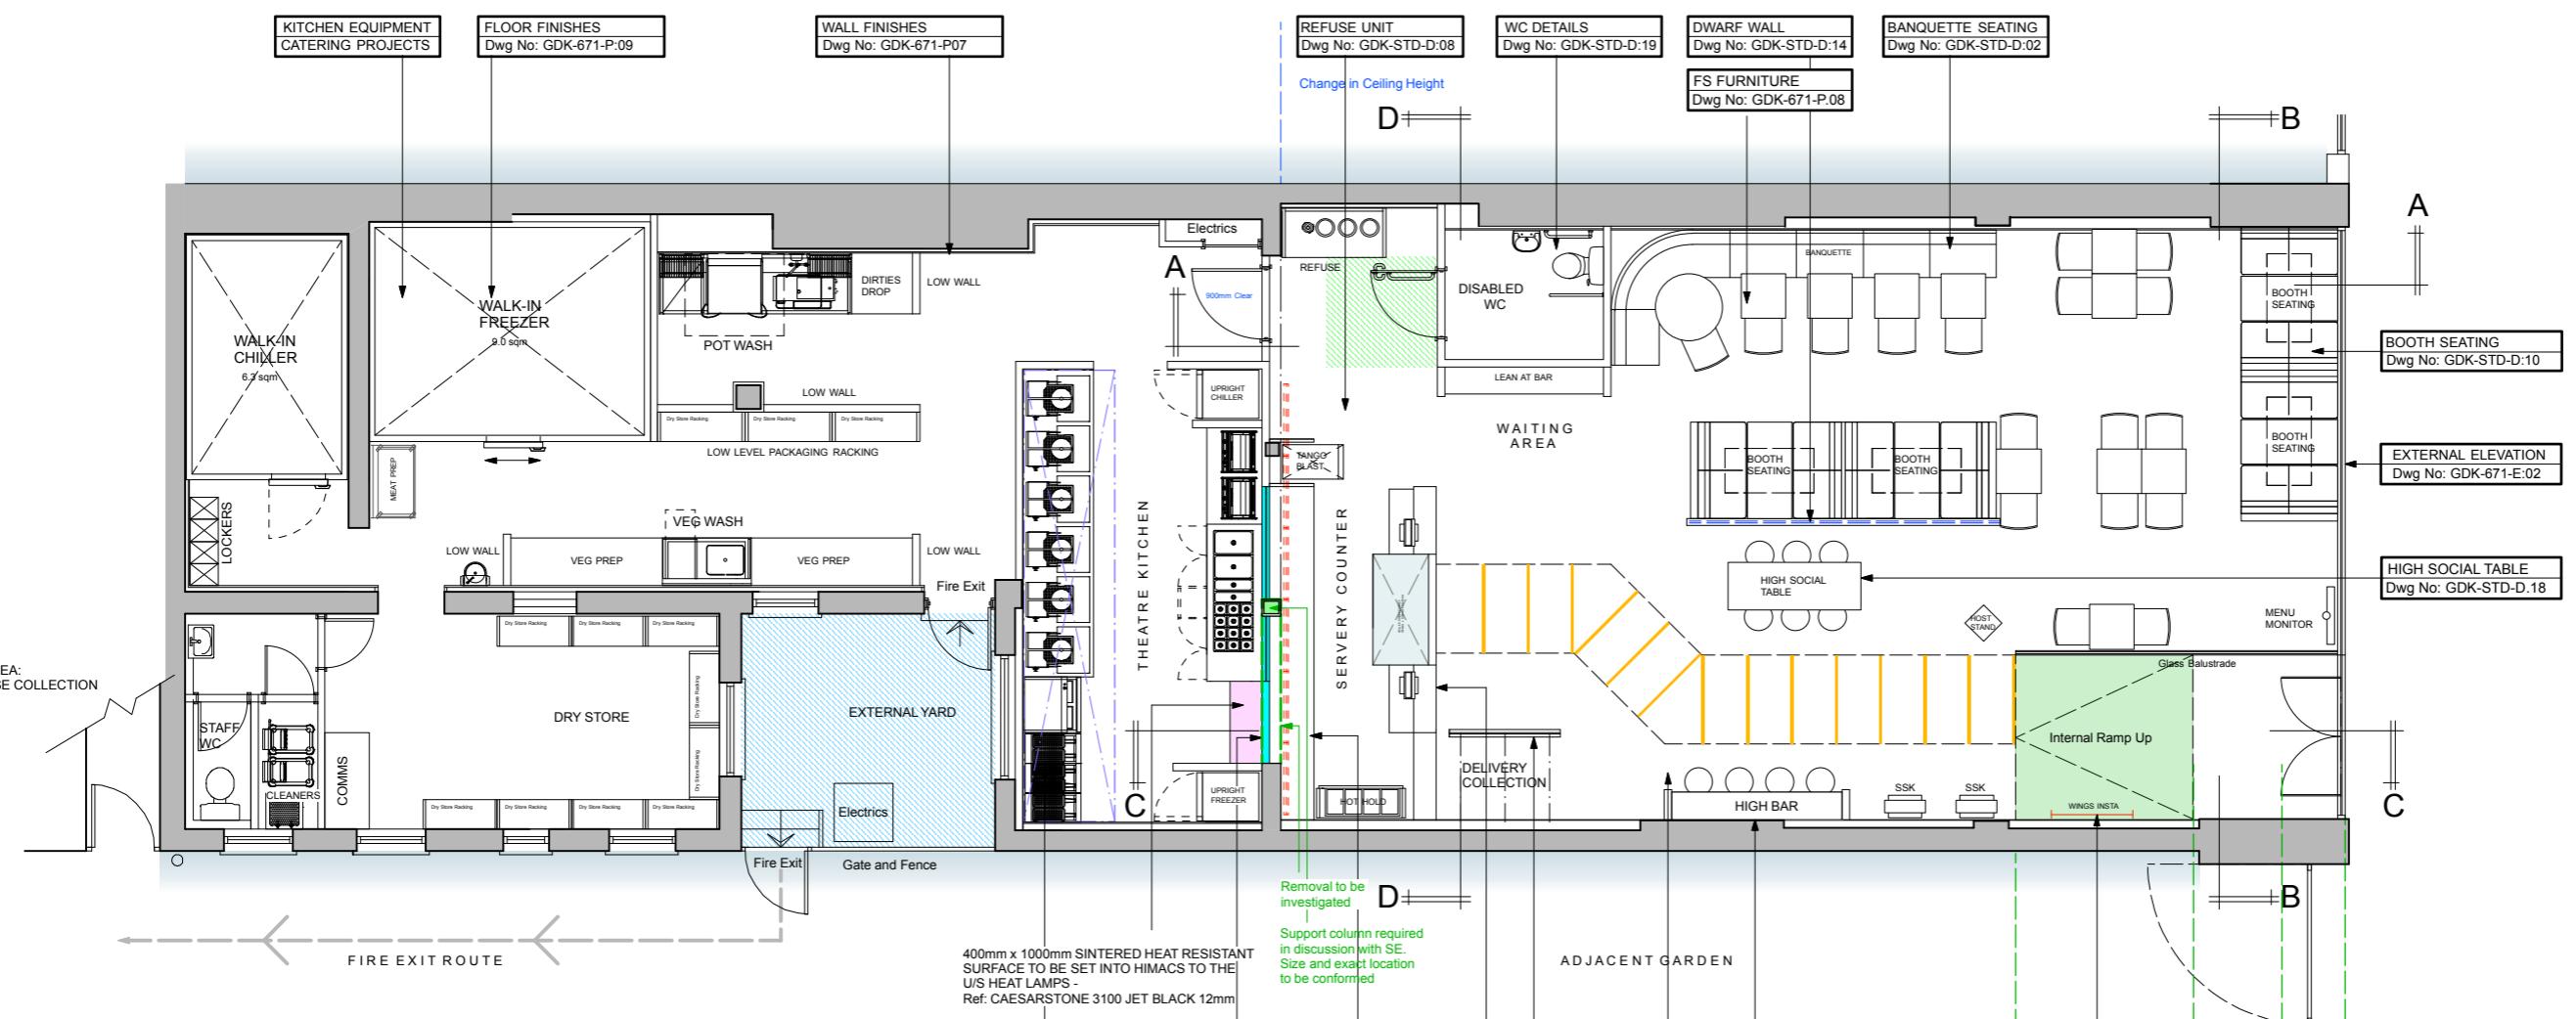

GROUND FLOOR PLAN - AS PROPOSED

Scale 1:100@A3

KITCHEN EQUIPMENT CATERING PROJECTS	GLASS WALL DETAILS Dwg No: GDK-STD-D:01
REAR COUNTER Dwg No: GDK-STD-D:07	
FRONT COUNTER Dwg No: GDK-STD-D:06	FLOOR FINISHES Dwg No: GDK-671-P:09
DELIVERY WALL DETAIL Dwg No: GDK-STD-D:36	HIGH BAR SEATING Dwg No: GDK-STD-D:11
	WINGS INSTA Dwg No: GDK-STD-D:31

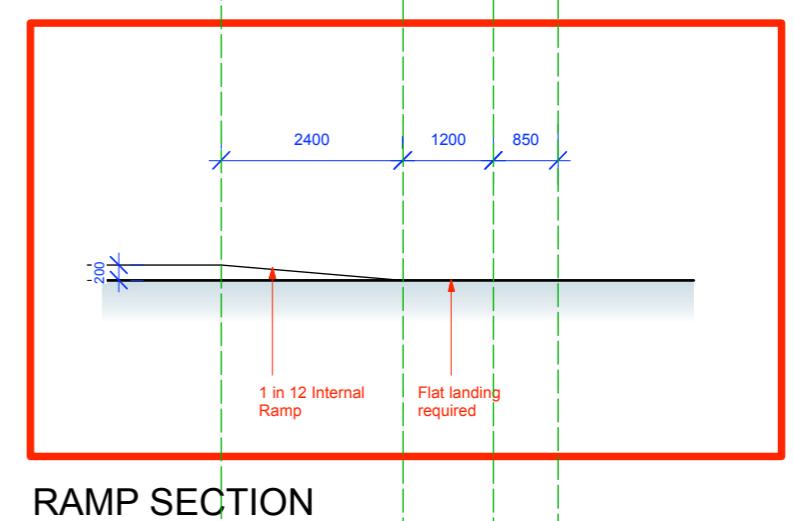

RAMP SECTION

O1

Copyright of this drawing is reserved by
o1 creative and issued on condition
that it is not copied, reproduced or
disclosed, either wholly or in part without
the written permission of o1 creative

68 OLD ST
LONDON EC1V 9HX
TEL : 0207 100 1178

STATUS

PROJECT

138 HIGH STREET
UXBRIDGE
UB8 1EB

TITLE

PROPOSED PLAN

SCALE

1:100 @ A3

DATE

JAN 22

DRAWING NO

GDK-uxb-671-P.02

F