

 
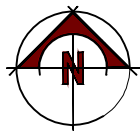
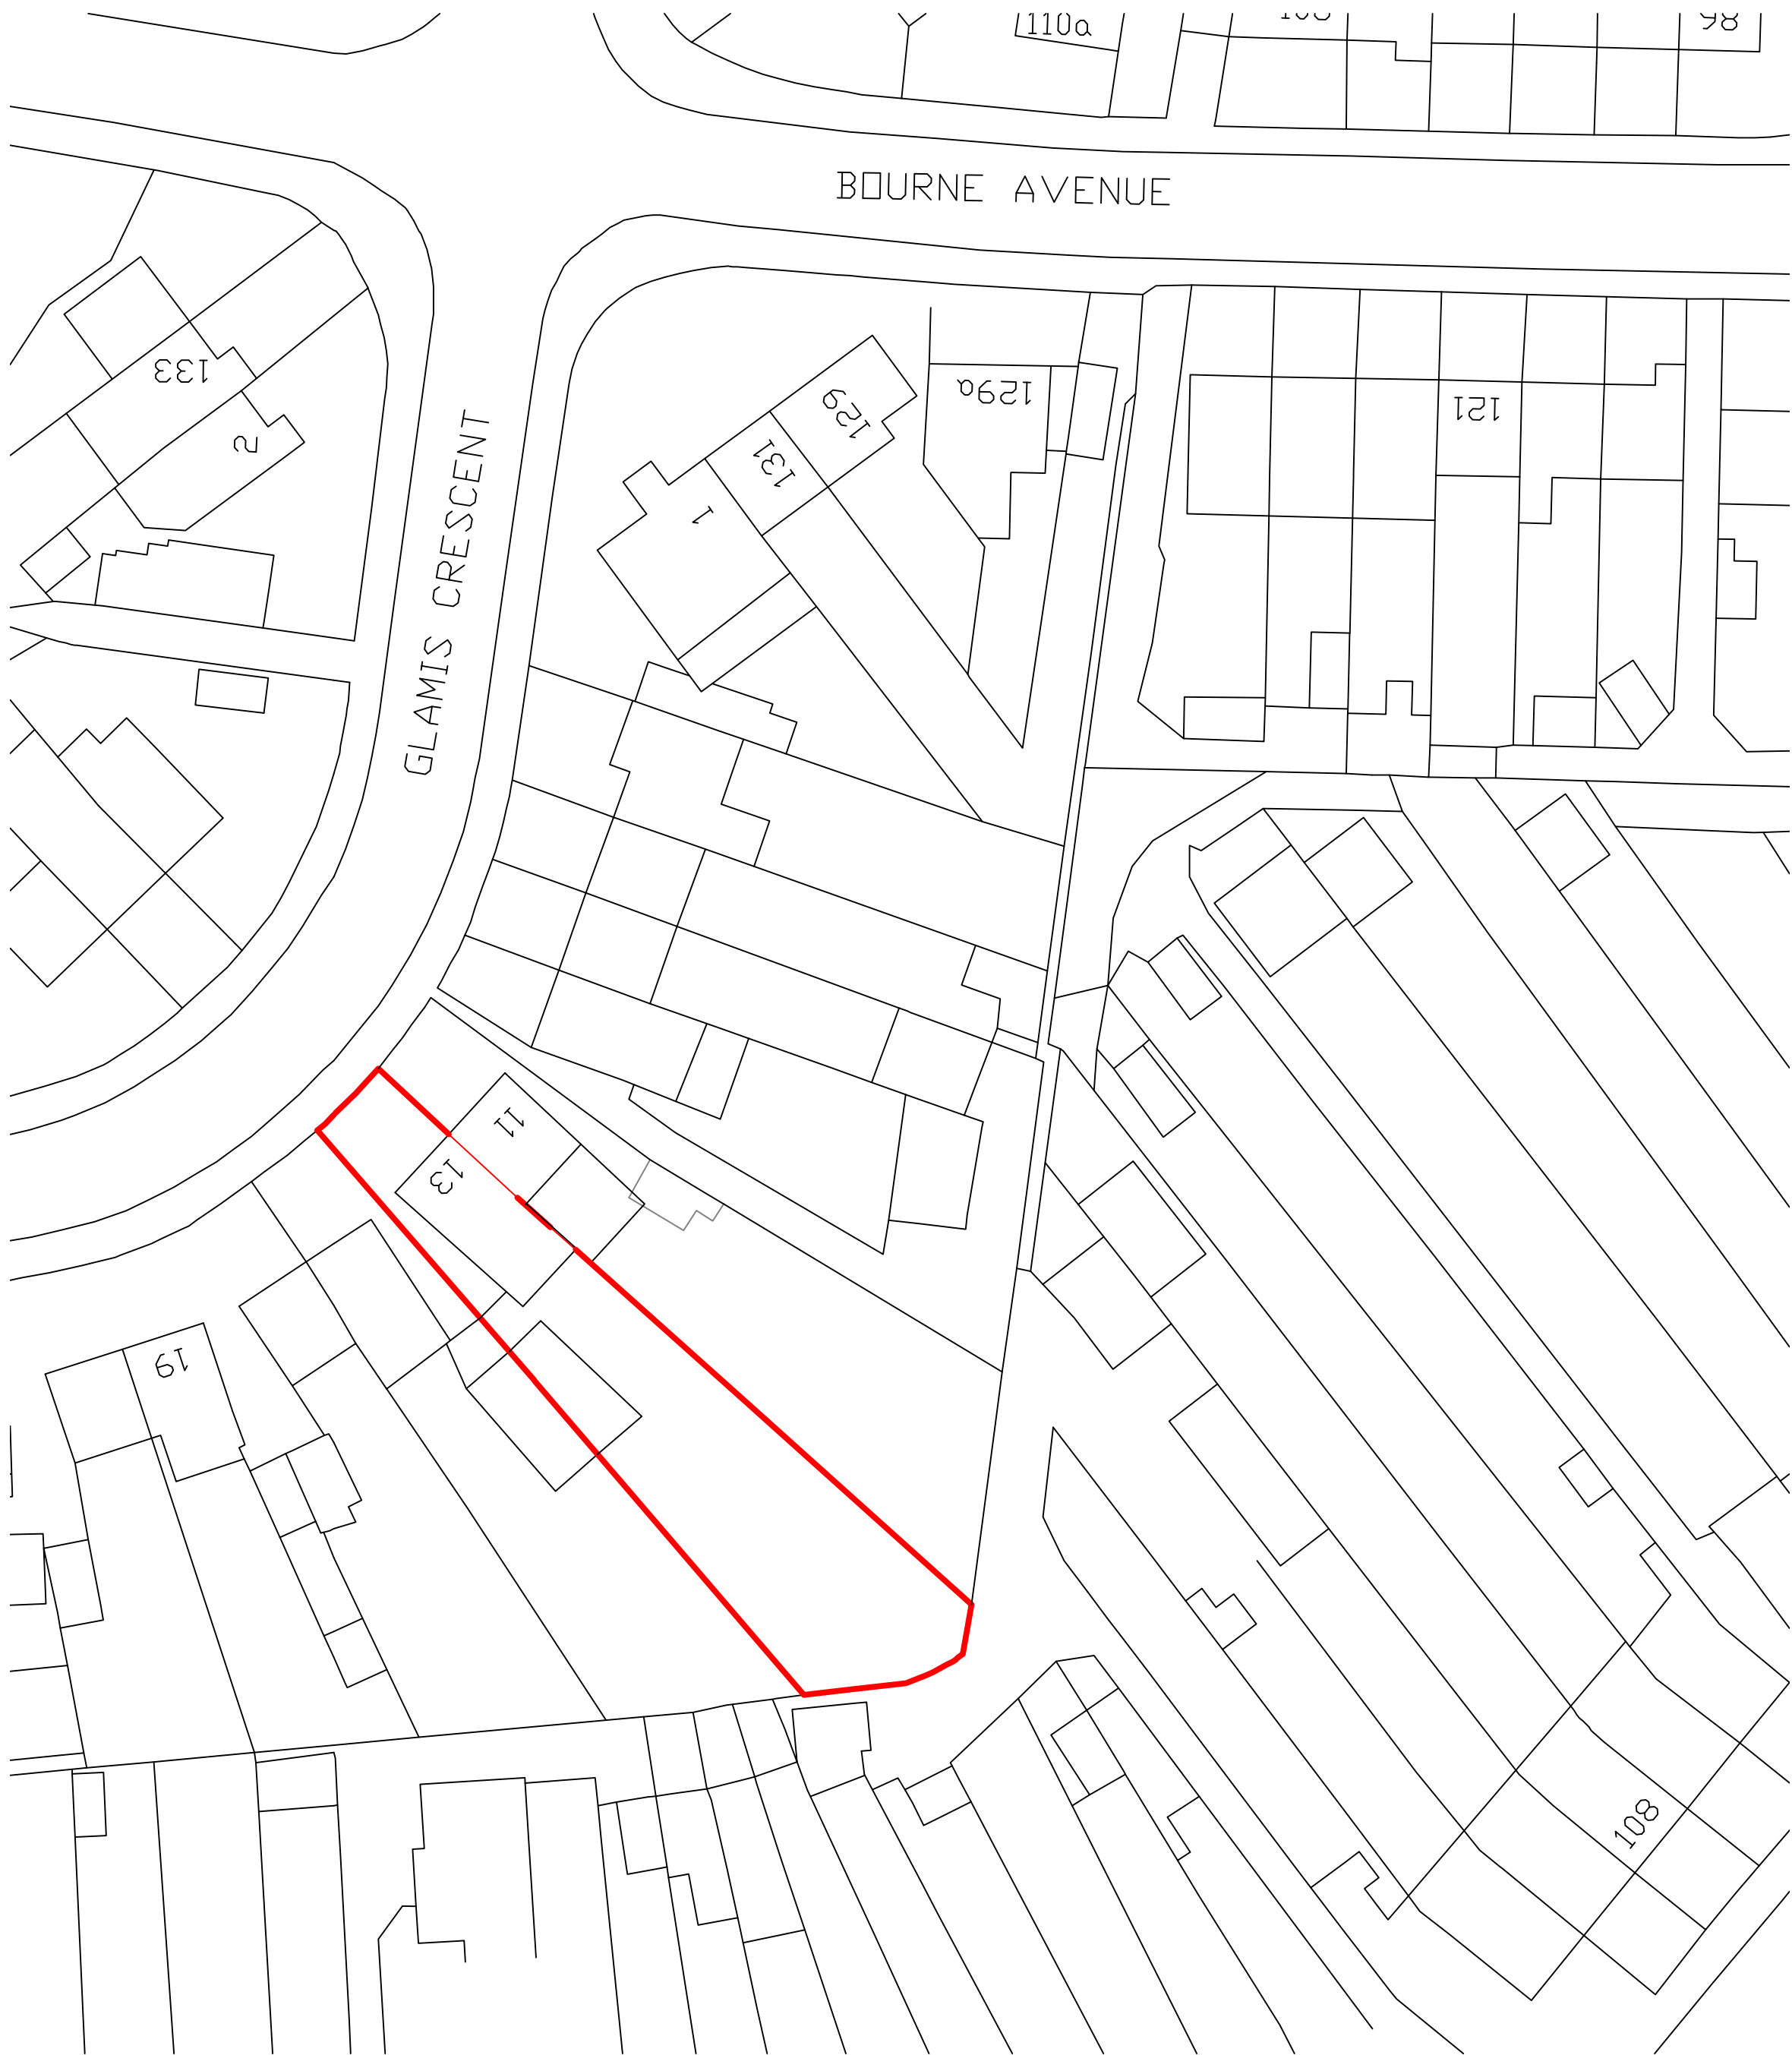
 


File Location: C:\Users\JAATHION\OneDrive - AEON NEW HOMES LTD\AEON NEW HOMES\2040 - 13 GLAMIS CRESCENT, HAYES, UB3 1QA.dwg

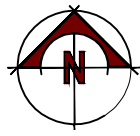

LOCATION PLAN
1:1250

Proposed Loft Conversion
Site boundary

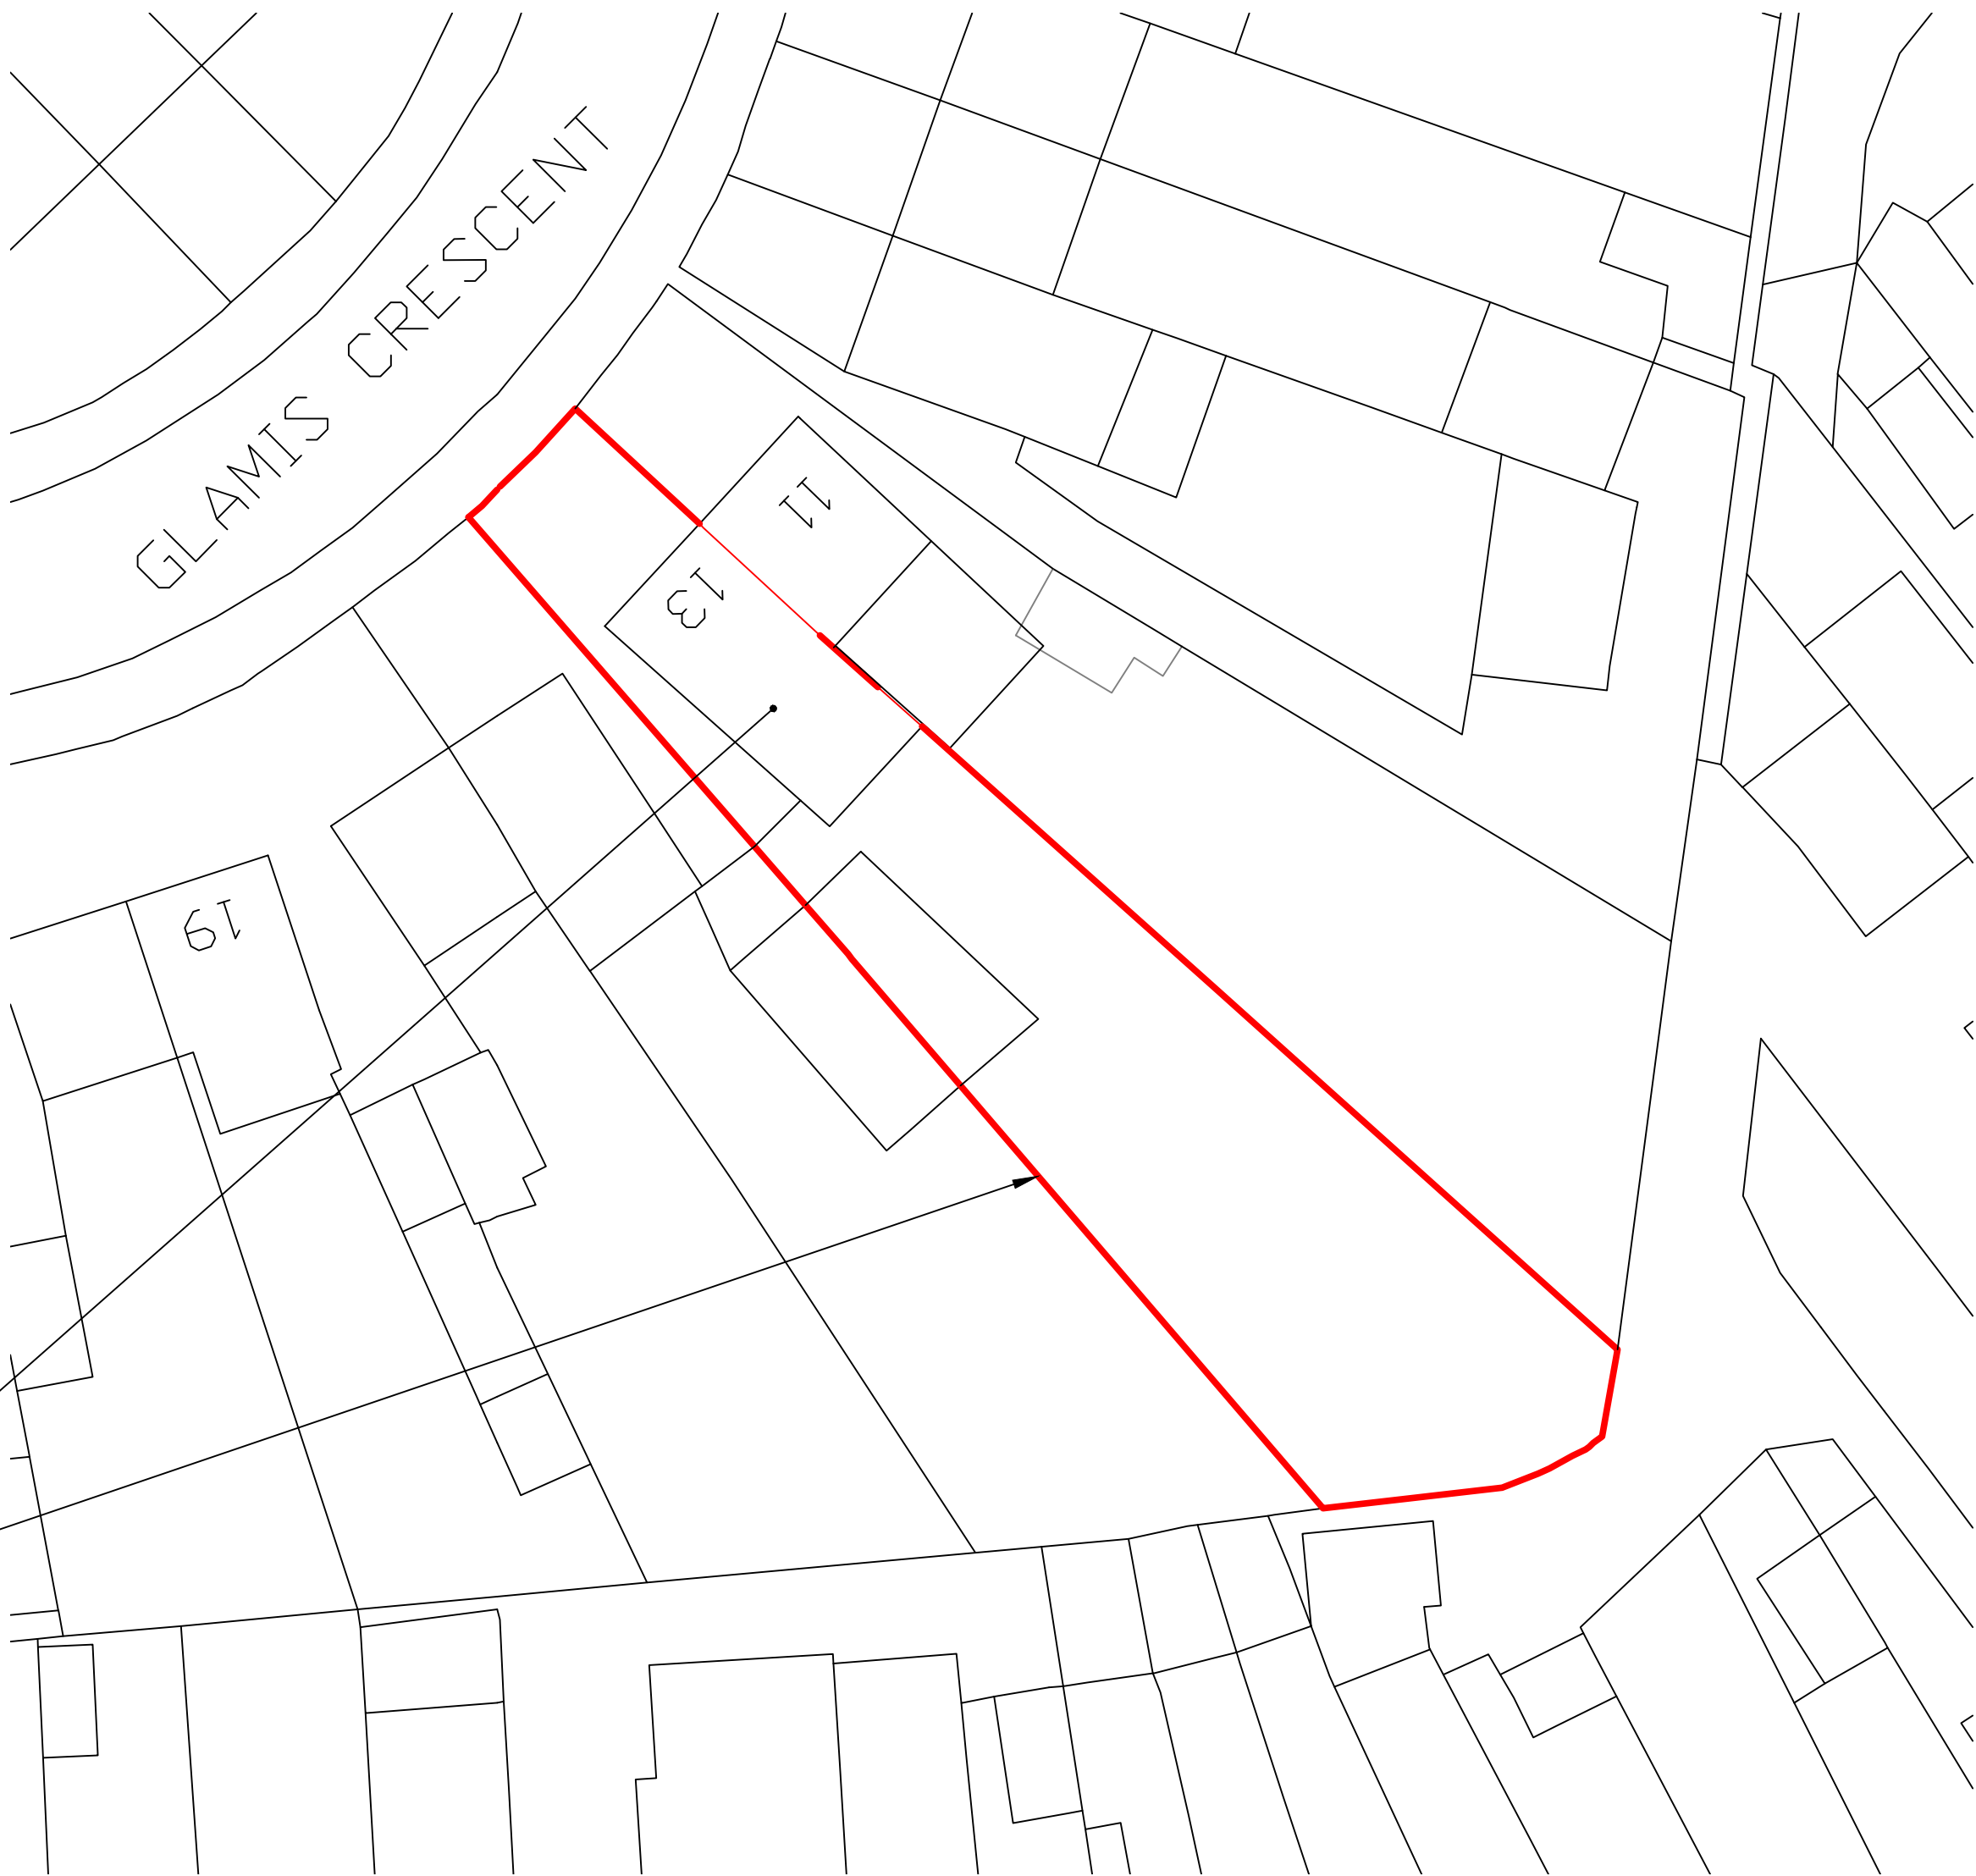

PROPOSED SITE PLAN
1:500

P1	20.09.24	First Issue		JK	JK TN
Rev.	Date	Amendment		Drawn	Chkd. Appd.
AEON NEW HOMES LTD					
Client					
MR AMARJEET SINGH					
Project Title					
13 GLAMIS CRESCENT HAYES, UB3 1QA					
Drawing Title					
SITE AND LOCATION PLAN					
Drawn	Date	Checked	Date	Approved	Date
JK	SEP '24	JK	SEP'24	TN	SEP '24
Scale		Orig Size		Dimensions	
As shown		A1		mm	
Project No.			Drawing File		
2040			E200.dwg		
Drawing No.					Rev.
E200					P1