



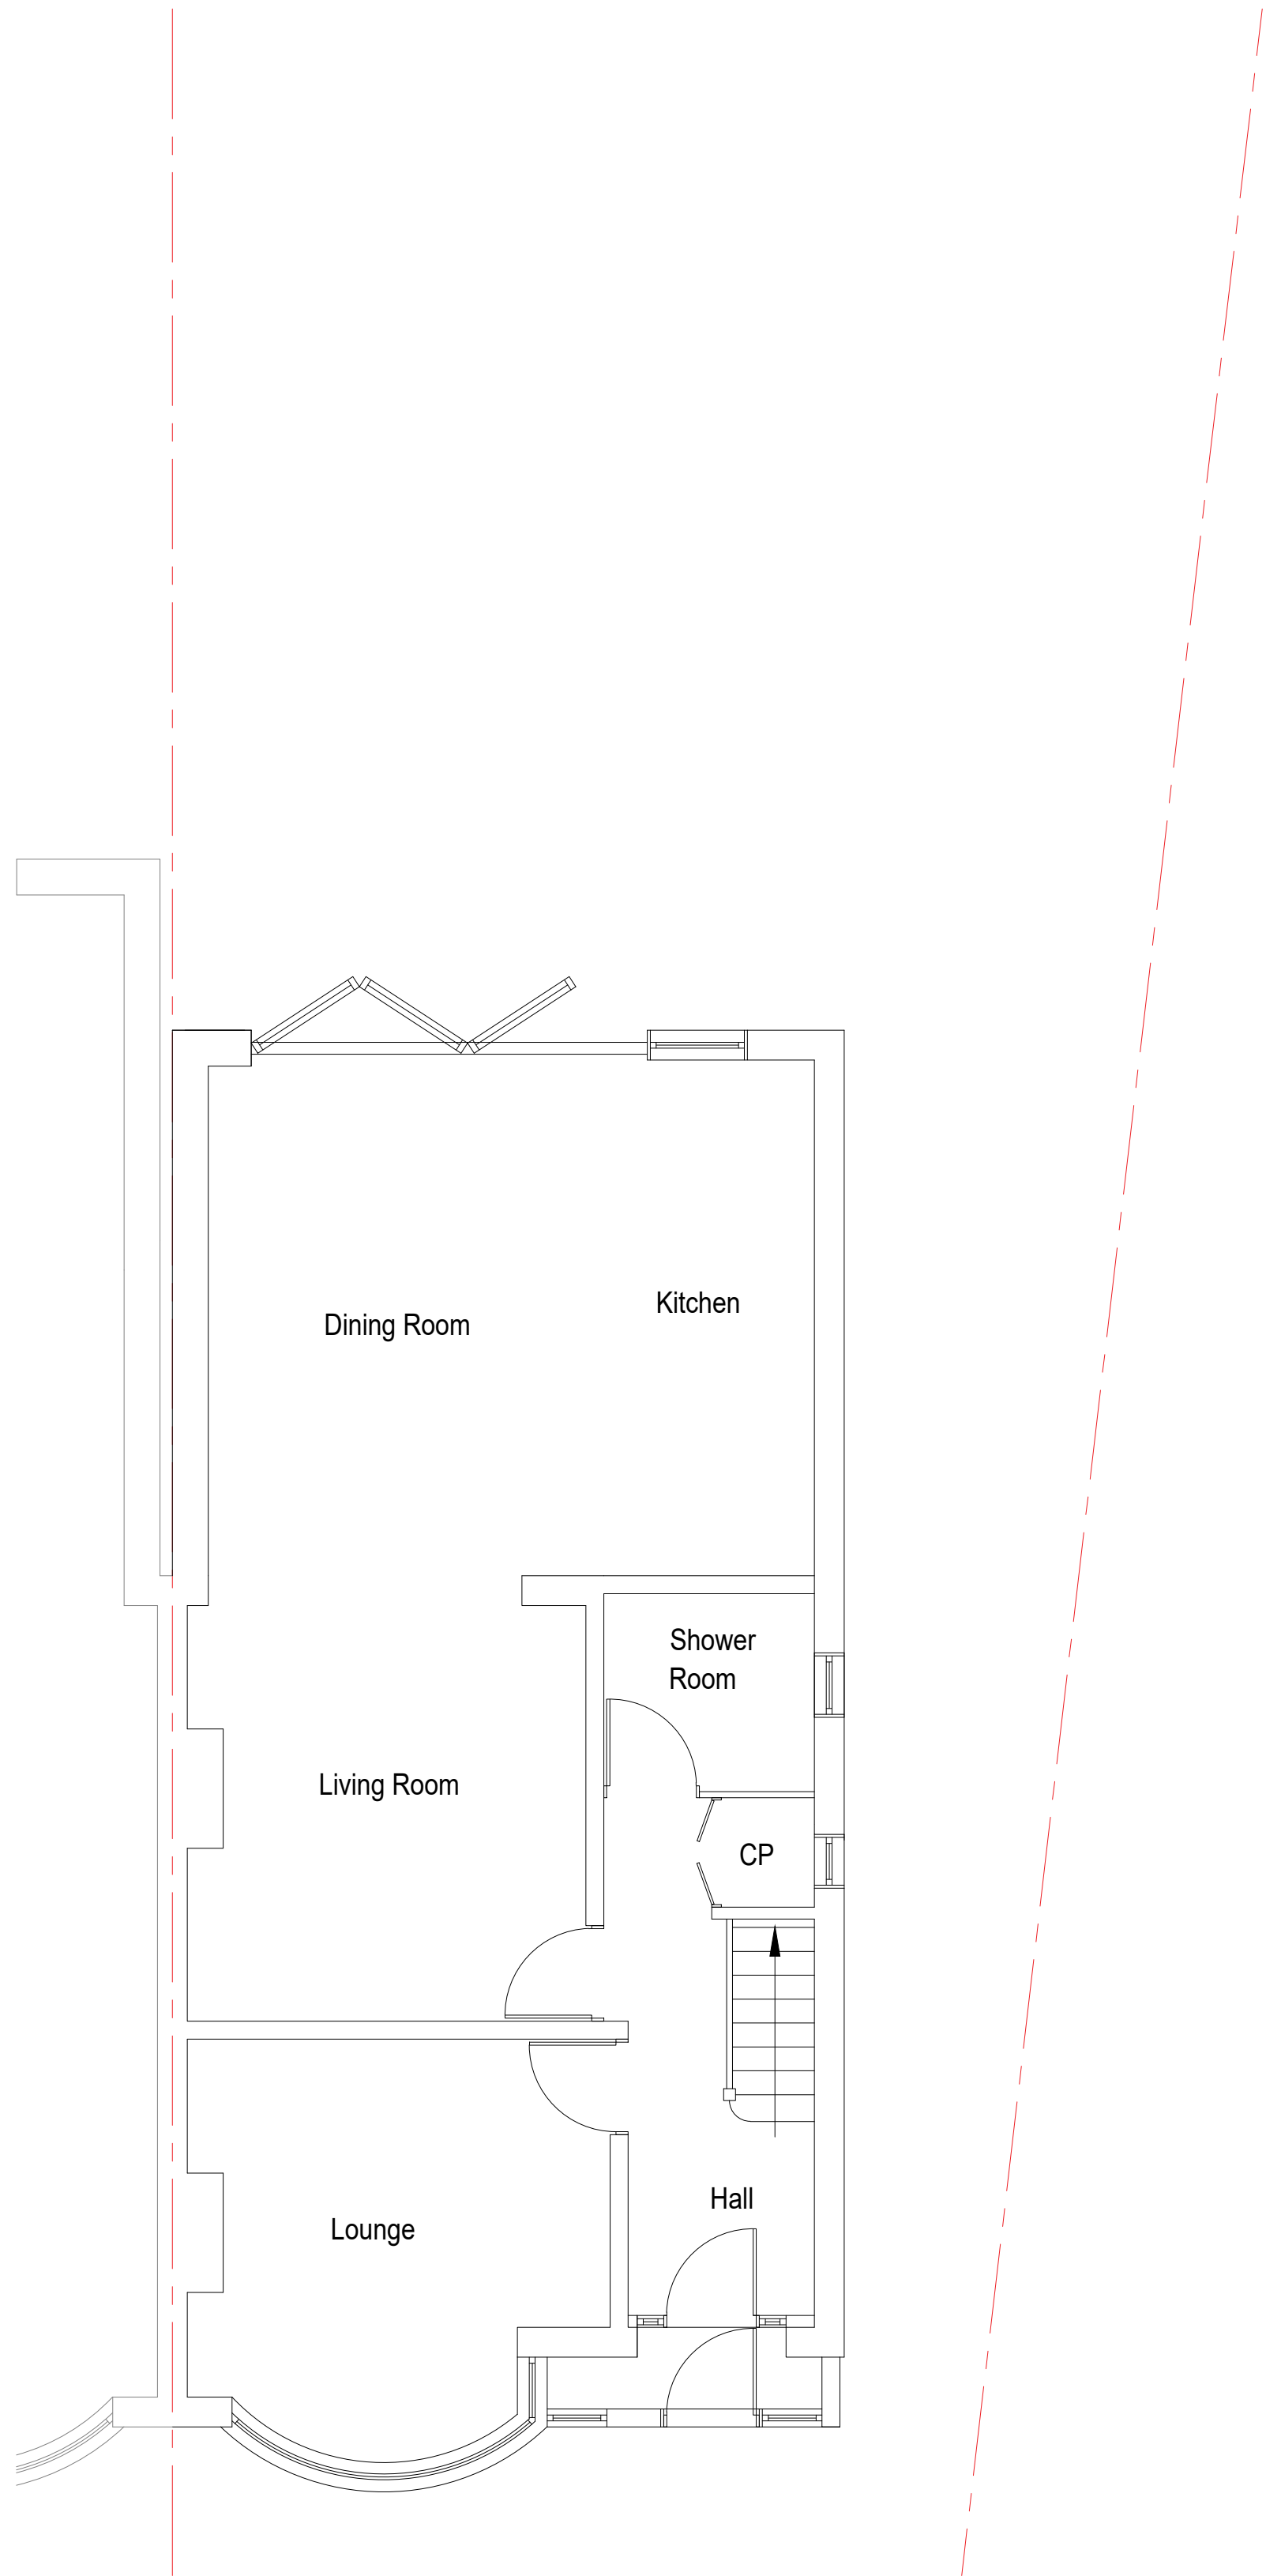

EXISTING GROUND FLOOR
Scale 1 : 50

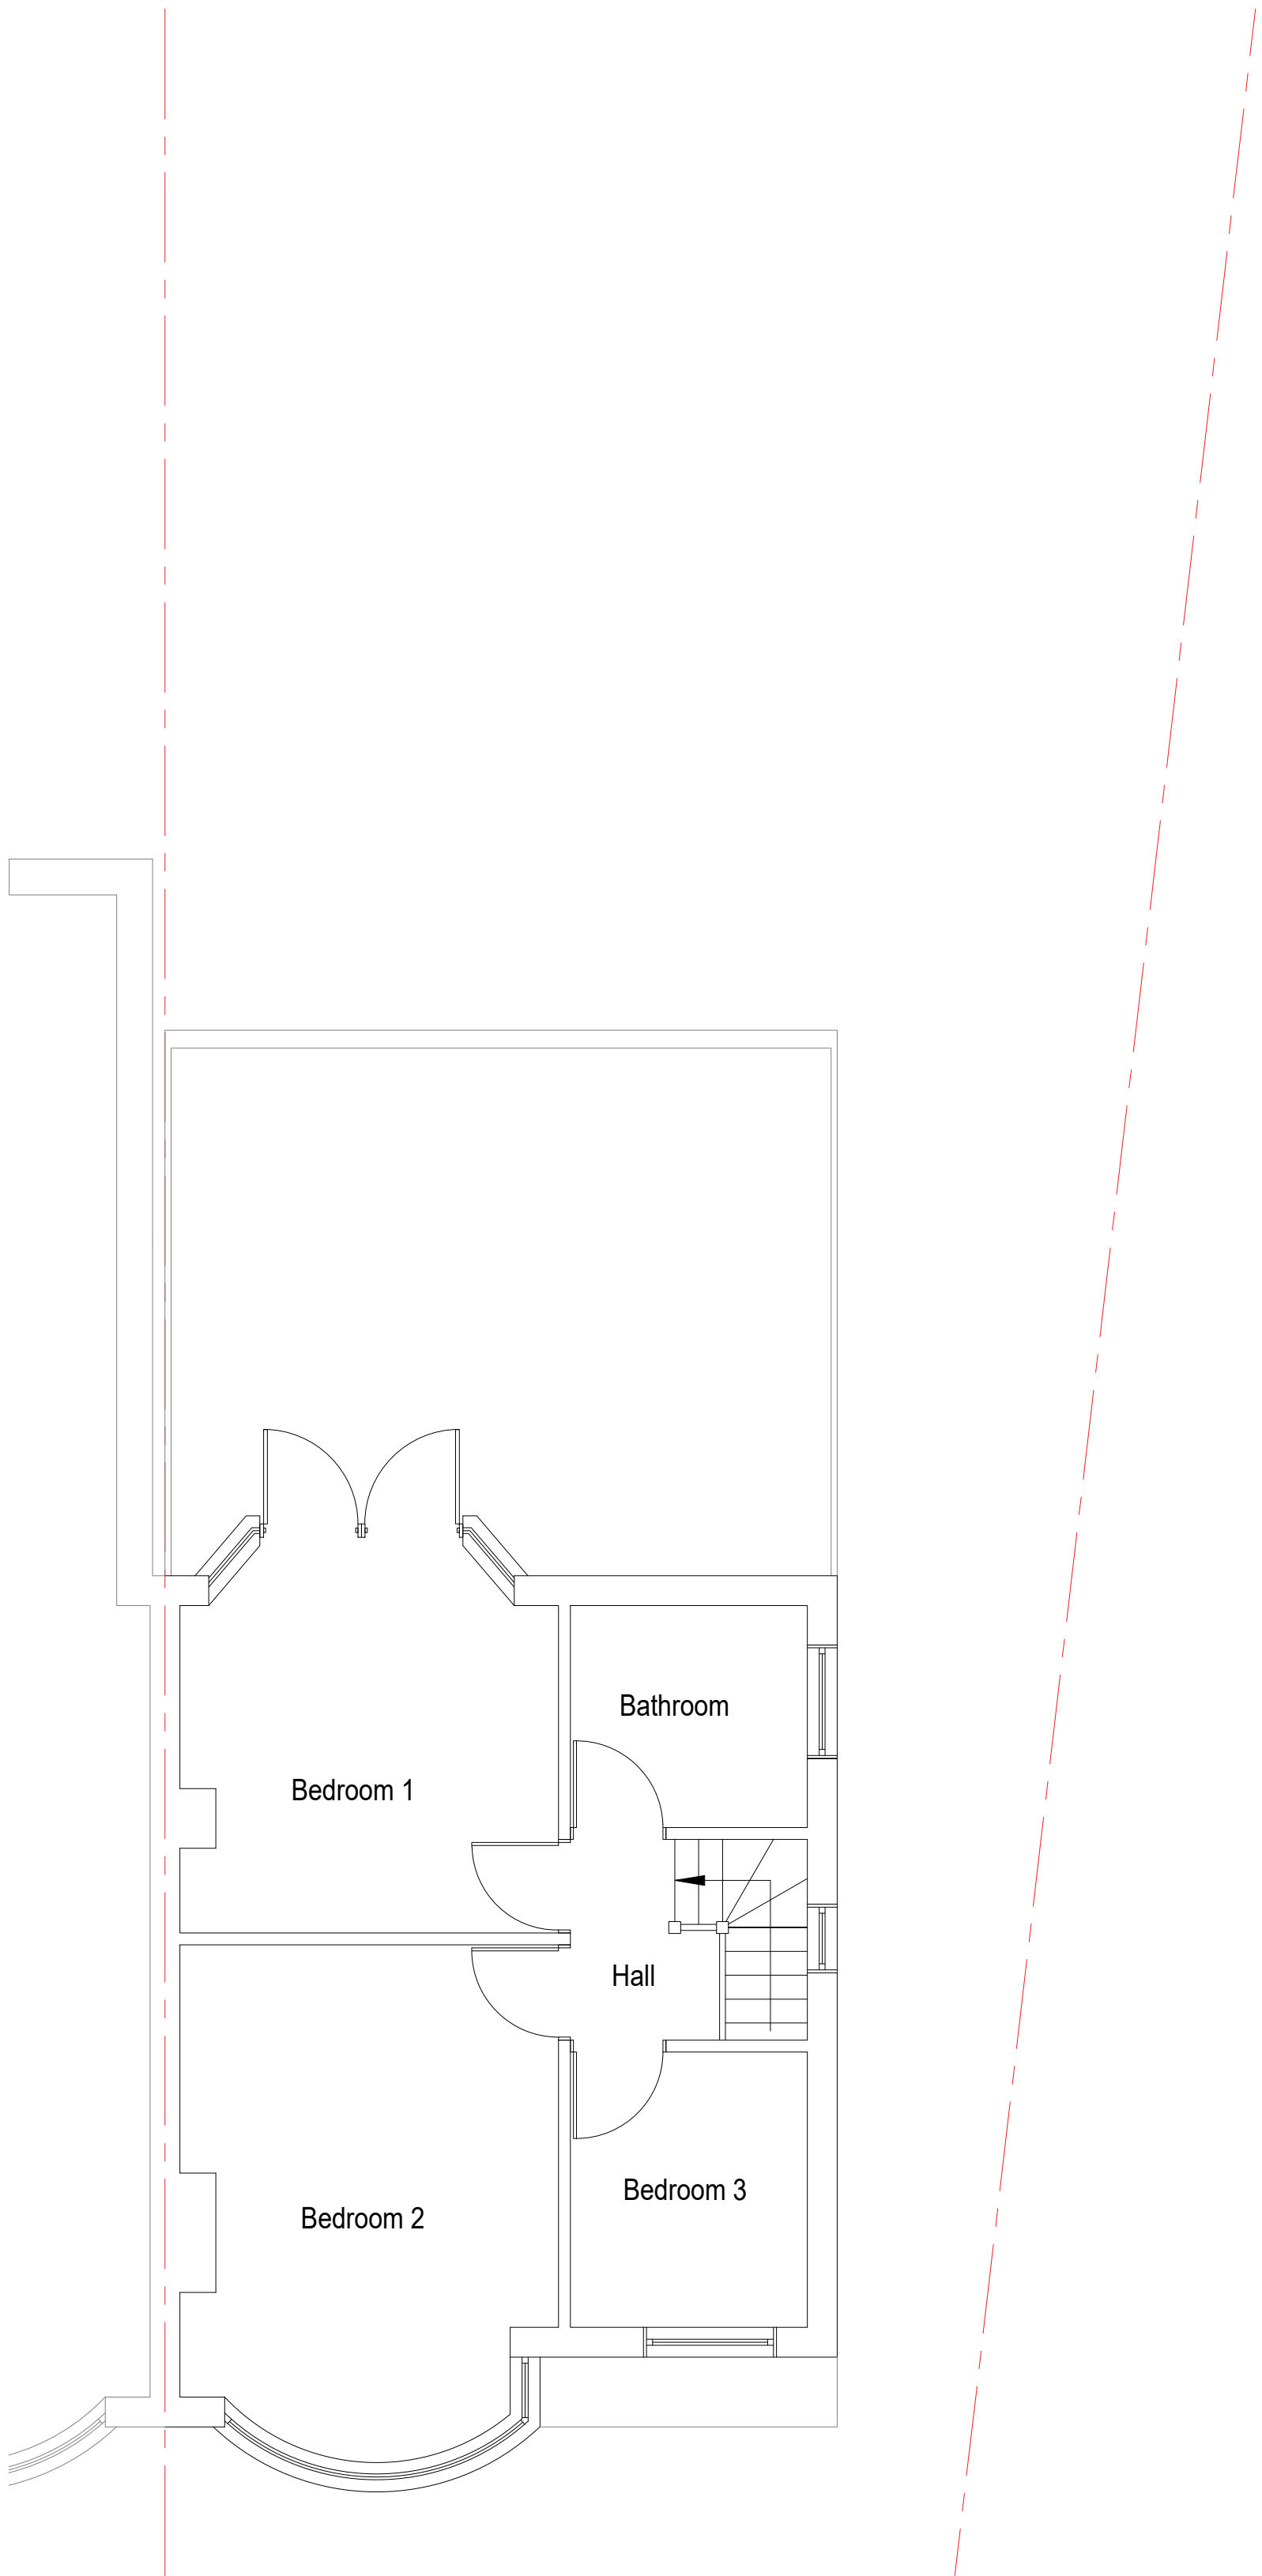

EXISTING FIRST FLOOR
Scale 1 : 50

P1	20.09.24	First Issue	JK	JK	TN
Rev.	Date	Amendment	Drawn	Chkd.	Appd.

Client

MR AMARJEET SINGH

Project Title

13 GLAMIS CRESCENT
HAYES, UB3 1QA

Drawing Title

EXISTING FLOOR PLANS

Drawn	Date	Checked	Date	Approved	Date
JK	SEP '24	JK	SEP'24	TN	SEP '24

Scale	Orig Size	Dimensions
As shown	A1	mm

Project No.	Drawing File
2040	E200.dwg

Drawing No.	Rev.
E201	P1

Scale

0 500 1000 1500 2000 2500mm