





EXISTING FRONT ELEVATION
Scale 1 : 50

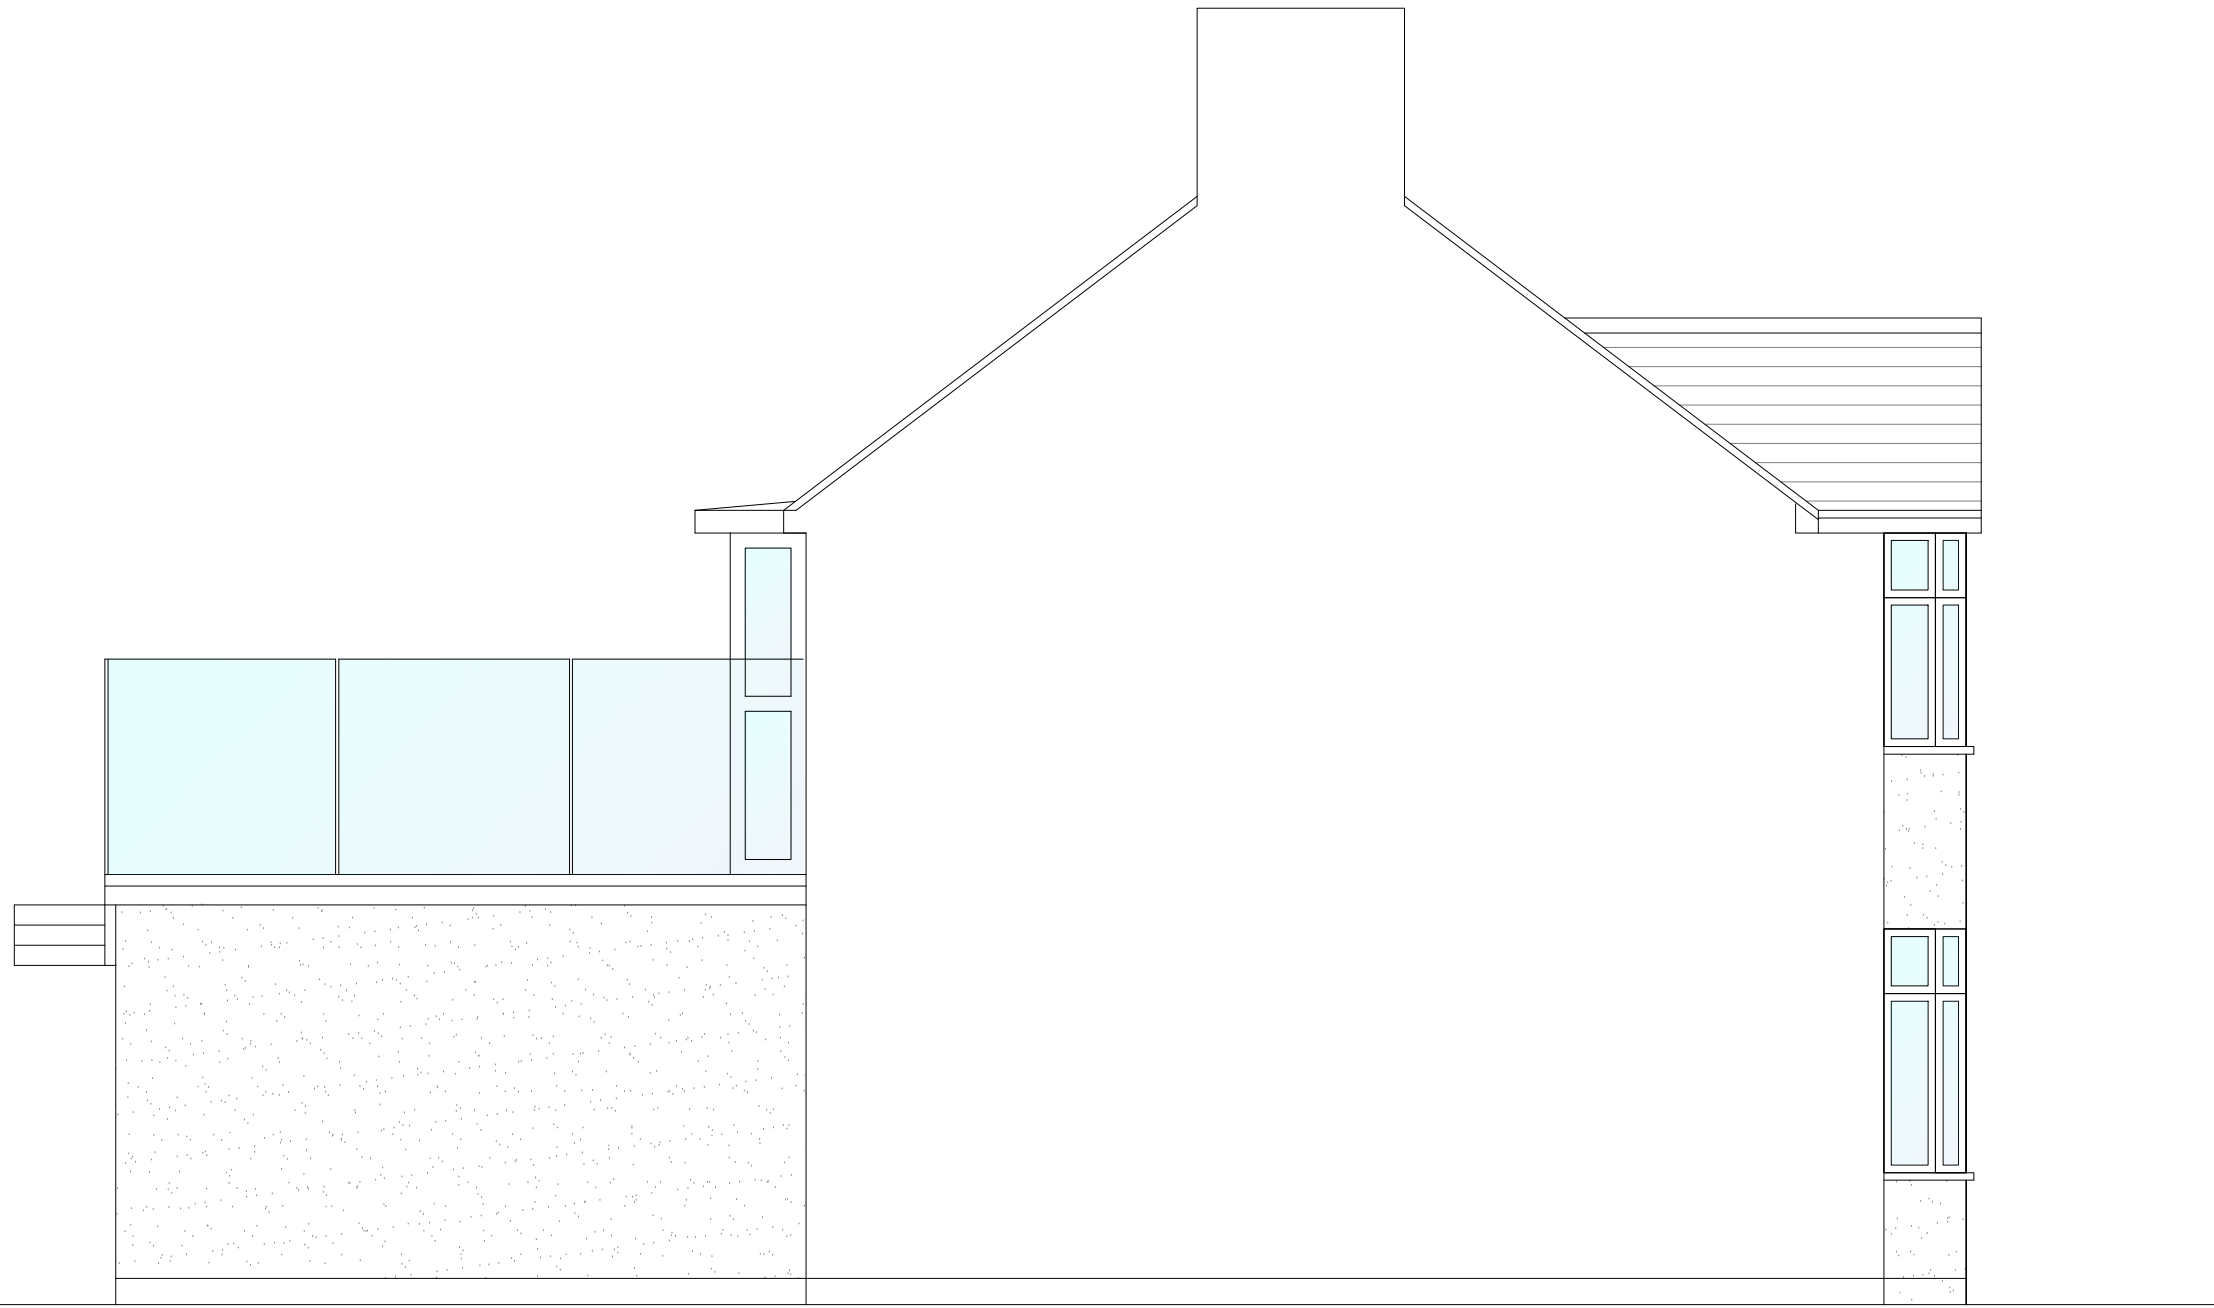

EXISTING SIDE ELEVATION
Scale 1 : 50

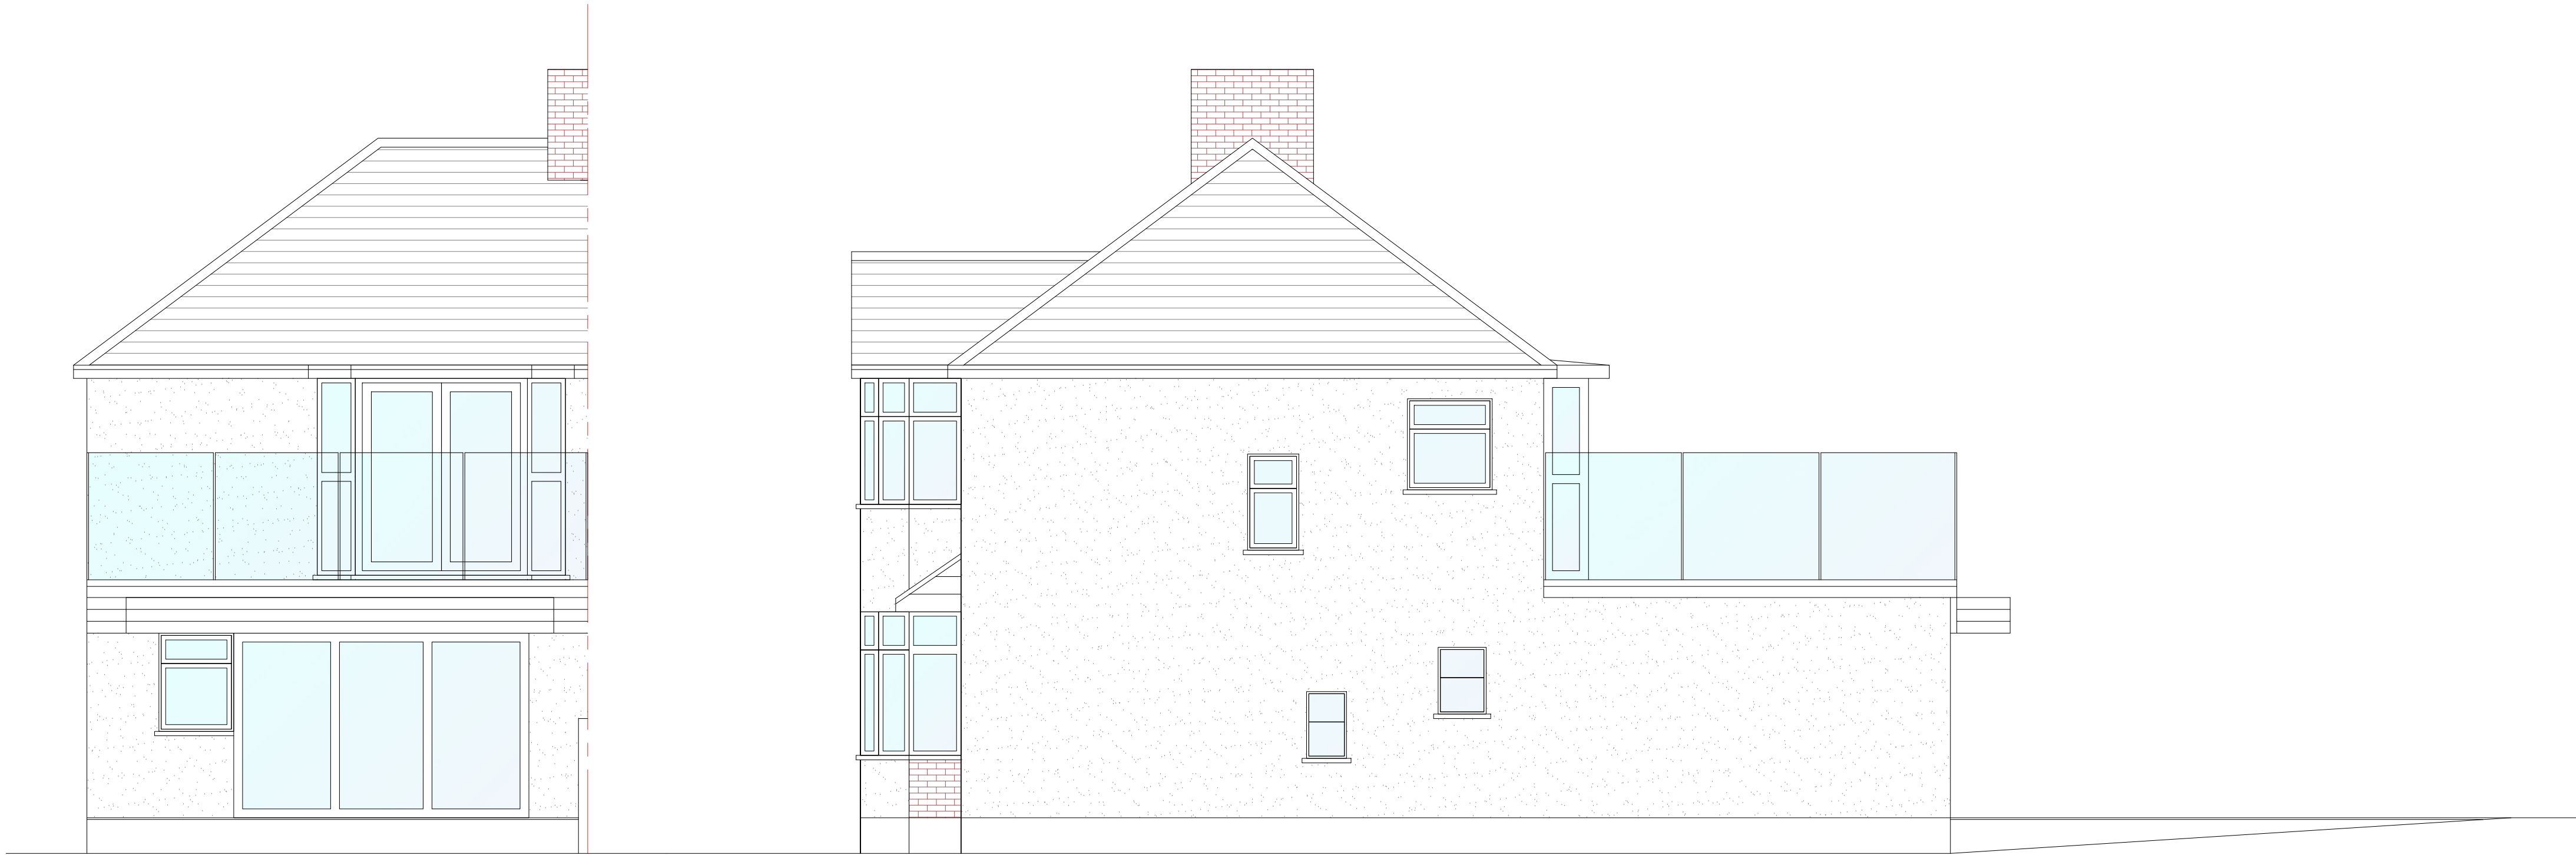

EXISTING REAR ELEVATION
Scale 1 : 50



EXISTING SIDE ELEVATION
Scale 1 : 50

P1	20.09.24	First Issue		JK	JK TN
Rev.	Date	Amendment		Drawn	Chkd. Appd.
A E O N NEW HOMES LTD					
Client					
MR AMARJEET SINGH					
Project Title					
13 GLAMIS CRESCENT HAYES, UB3 1QA					
Drawing Title					
EXISTING ELEVATIONS					
Drawn	Date	Checked	Date	Approved	Date
JK	SEP '24	JK	SEP'24	TN	SEP '24
Scale		Orig Size		Dimensions	
As shown		A1		mm	
Project No.			Drawing File		
2040			E200.dwg		
Drawing No.					Rev.
E202					P1
Scale 05001000150020002500mm					