



LOCATION PLAN
1:1250

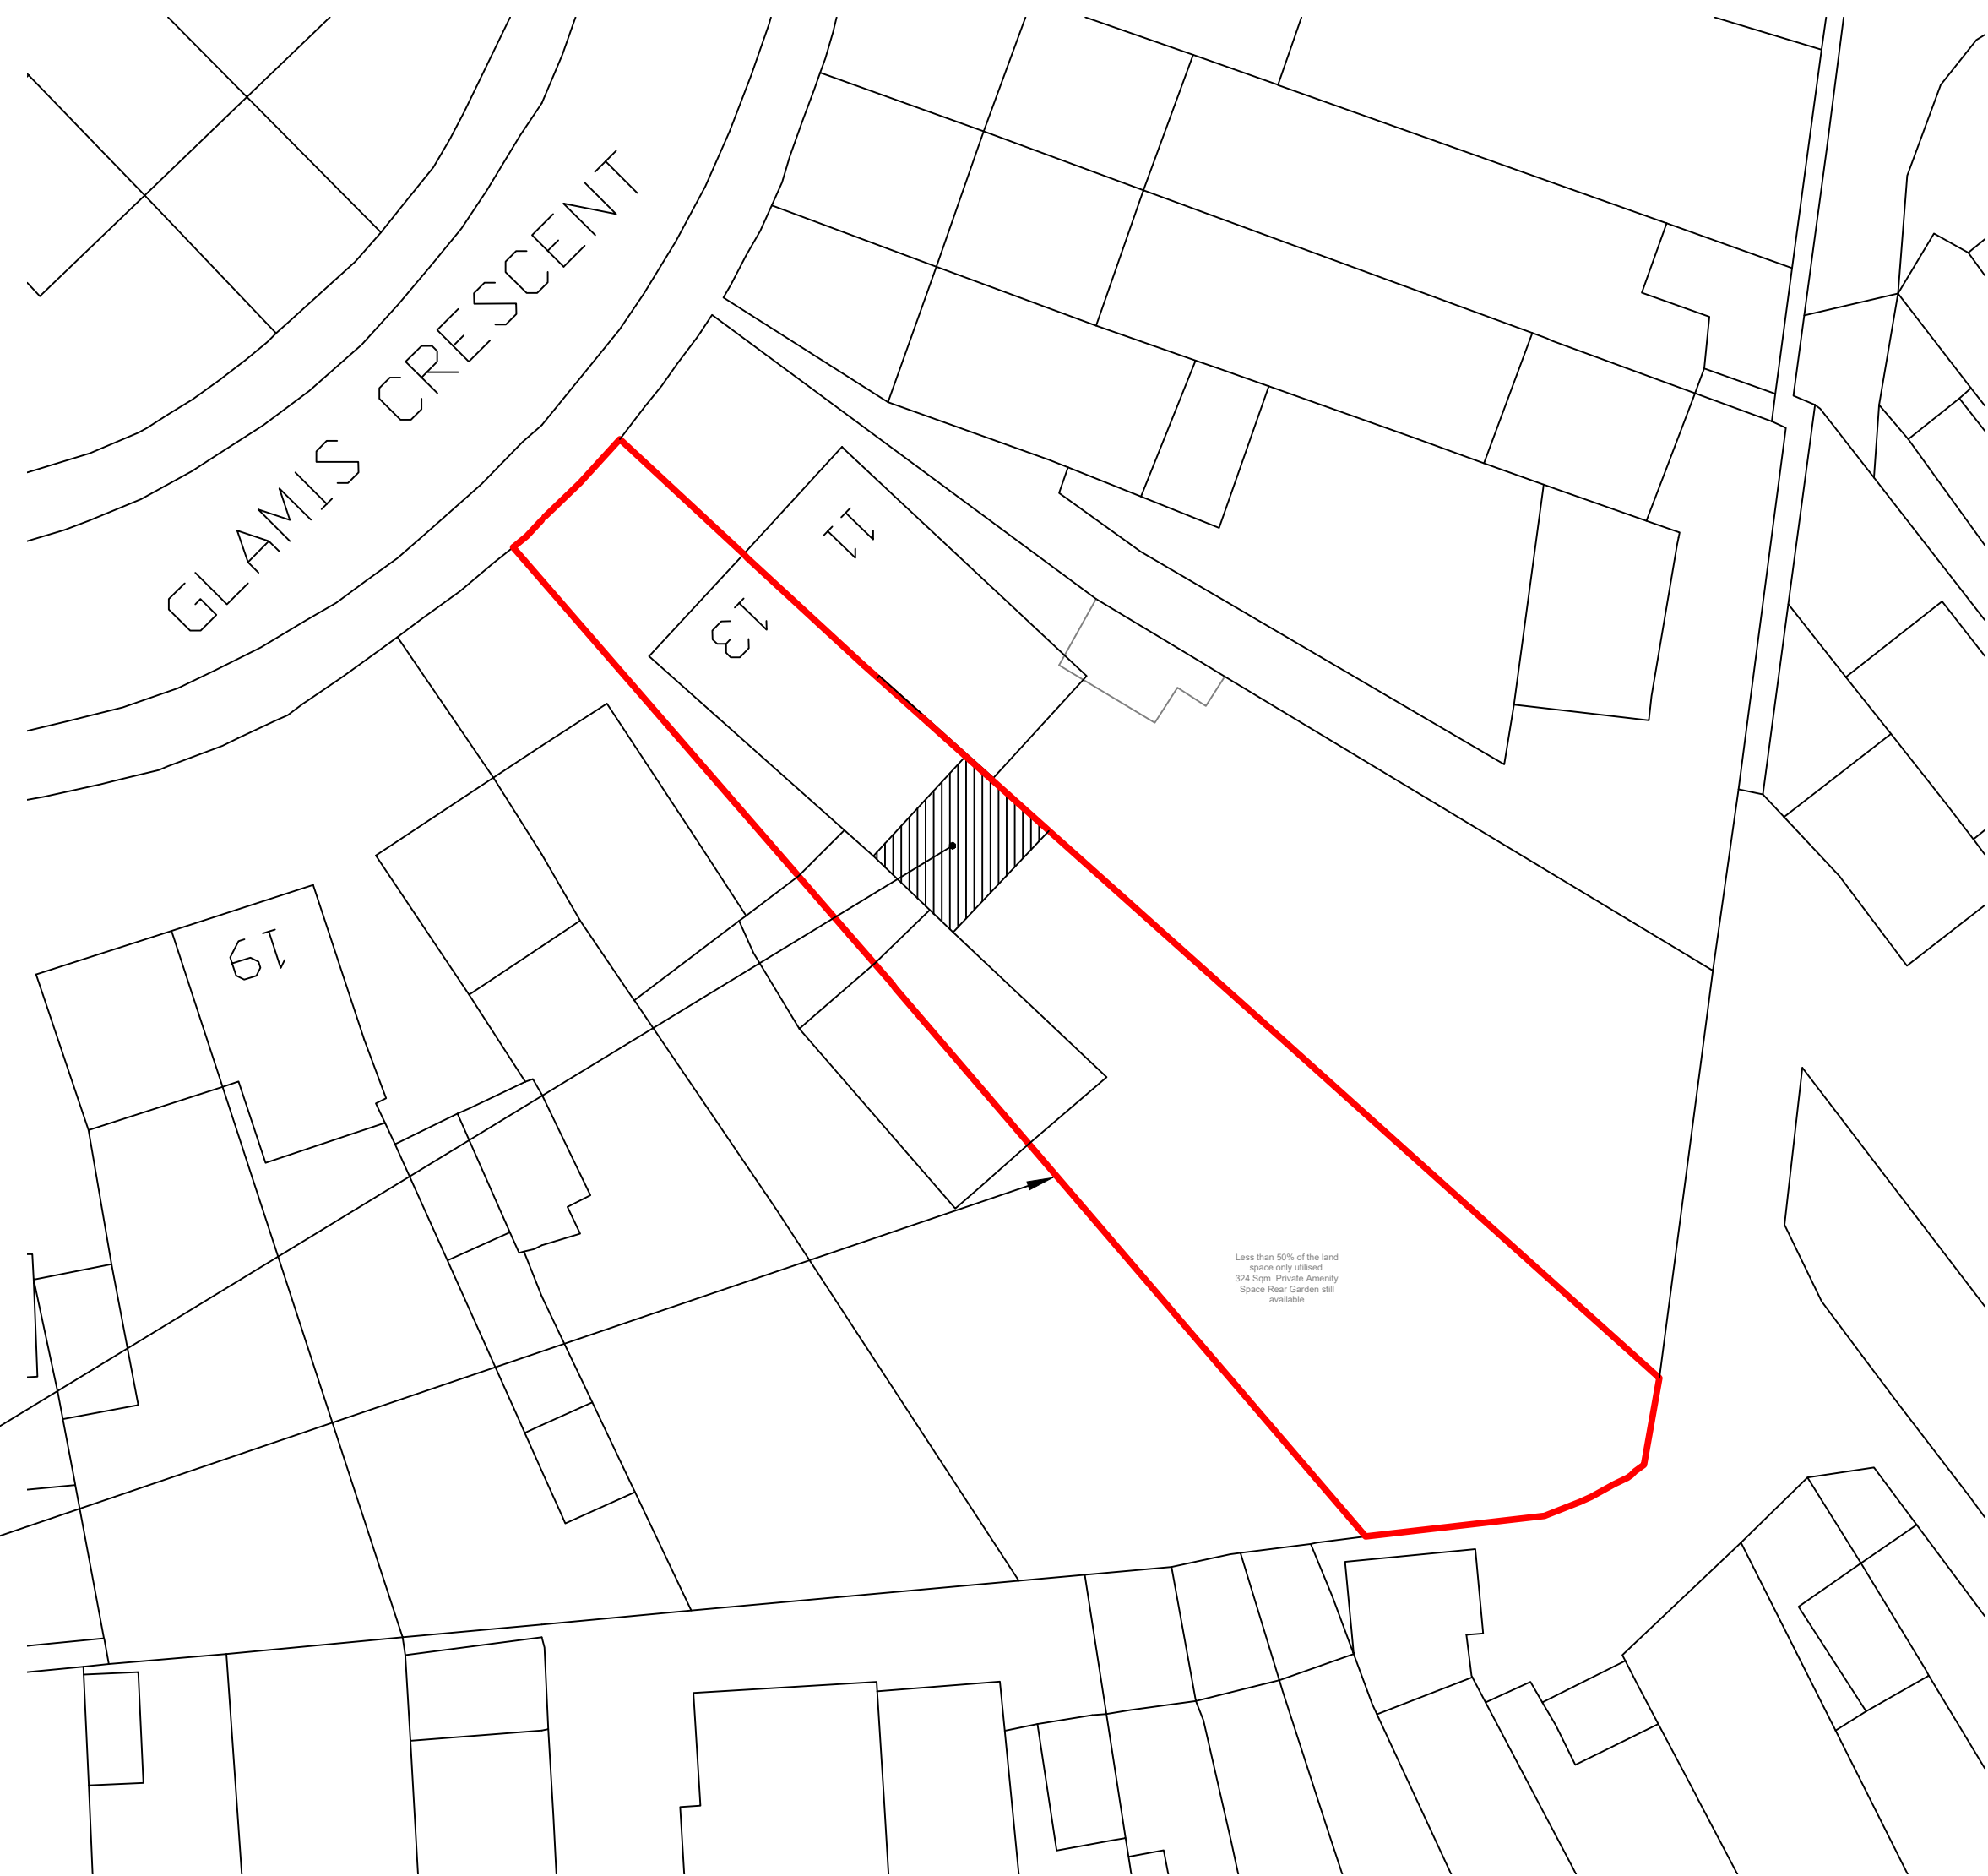

Proposed single storey rear extension

Site boundary

 

PROPOSED SITE PLAN
1:500

P3	01.12.24	Issued for Planning	JK	JK	TN
P2	11.10.24	Preliminary Issue	JK	JK	TN
P1	20.09.24	First Issue	JK	JK	TN
Rev.	Date	Amendment	Drawn	Chkd.	Appd.

Client

MR AMARJEET SINGH

Project Title

13 GLAMIS CRESCENT
HAYES, UB3 1QA

Drawing Title

SITE AND LOCATION PLAN

Drawn	Date	Checked	Date	Approved	Date
JK	SEP '24	JK	SEP'24	TN	SEP '24
Scale As shown		Orig Size A3		Dimensions mm	

Project No. 2040	Drawing File E200.dwg
Drawing No. E300	Rev. P3