



File Location: C:\USERS\JAITHON\DESKTOP\AEON NEW HOMES\13 GLAMIS CRESCENT\HAYES, UB3 1QA - TONY.DWG

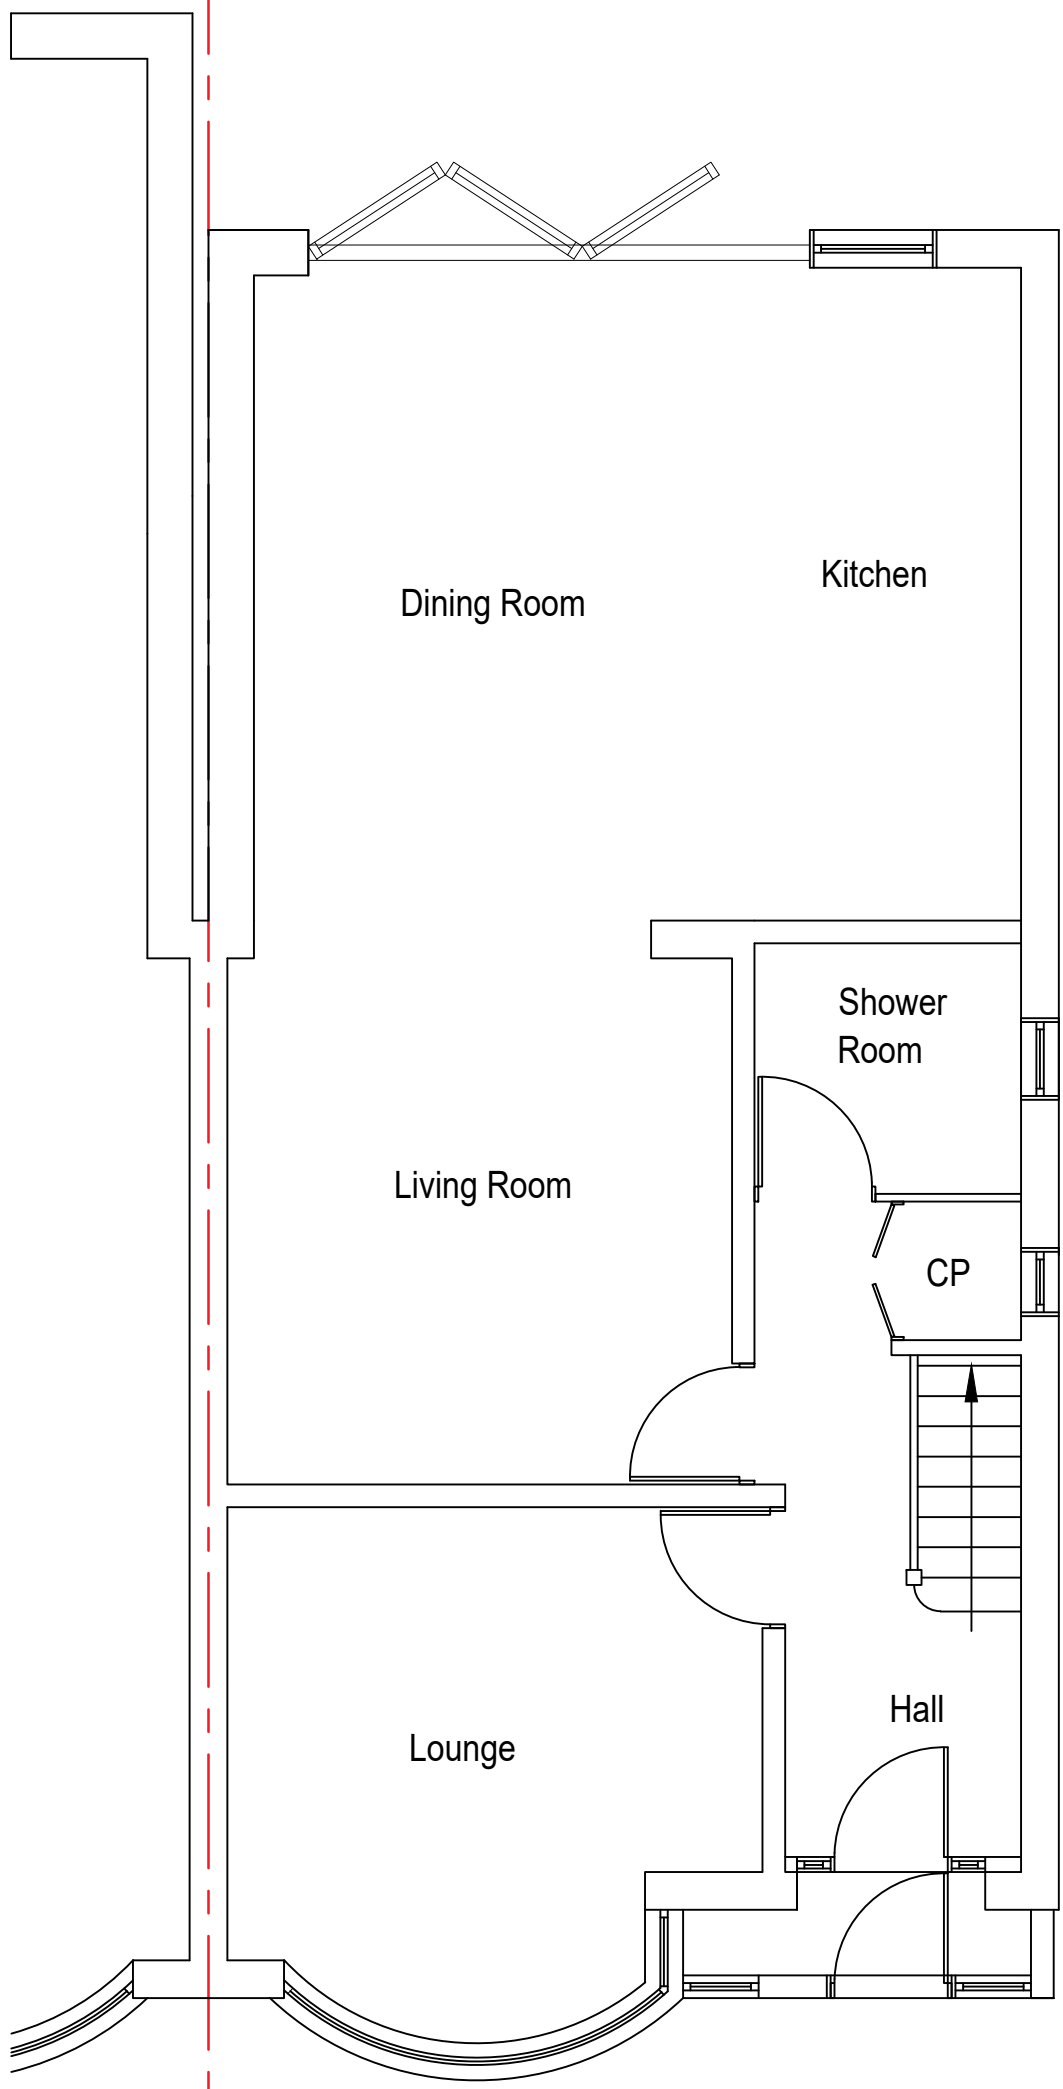



EXISTING GROUND FLOOR

Scale 1 : 50

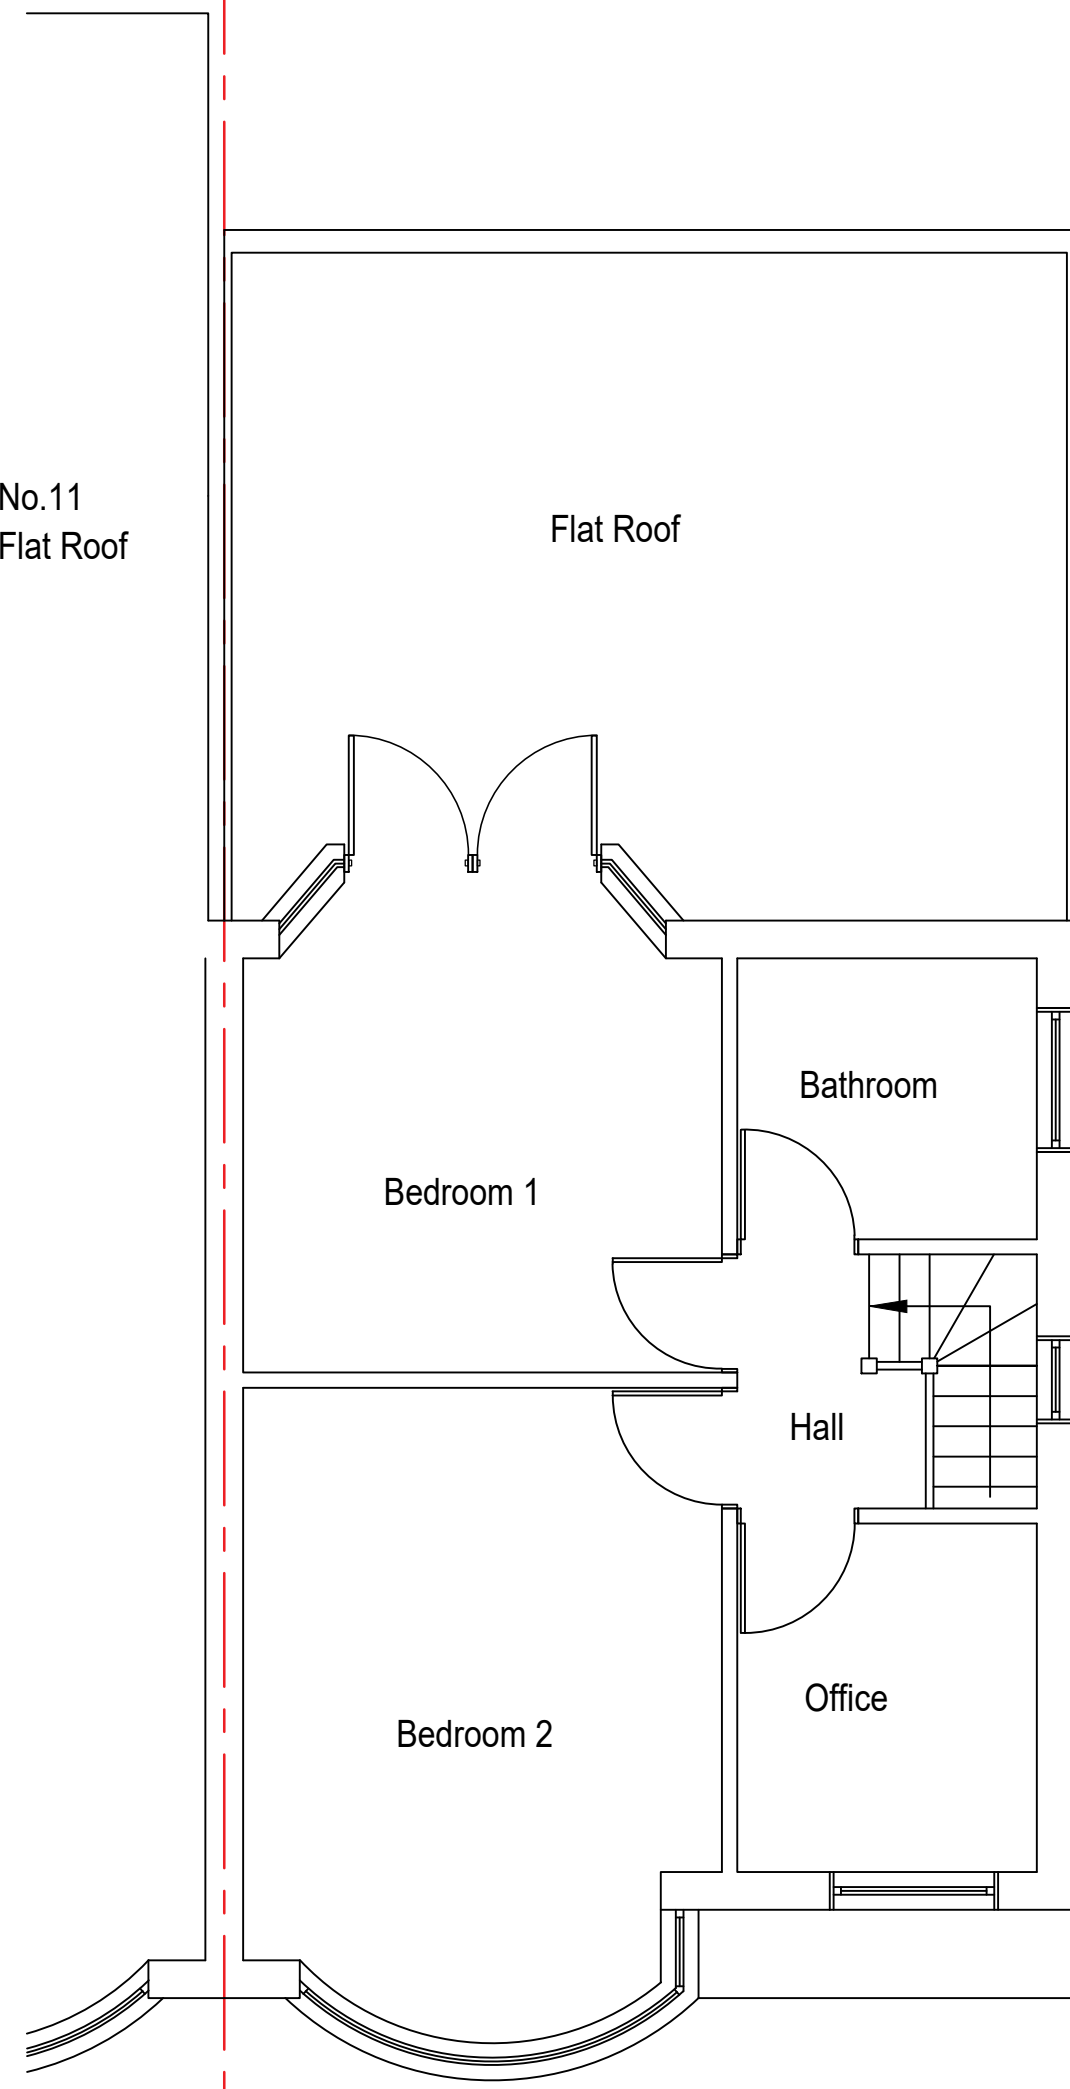

EXISTING FIRST FLOOR

Scale 1 : 50

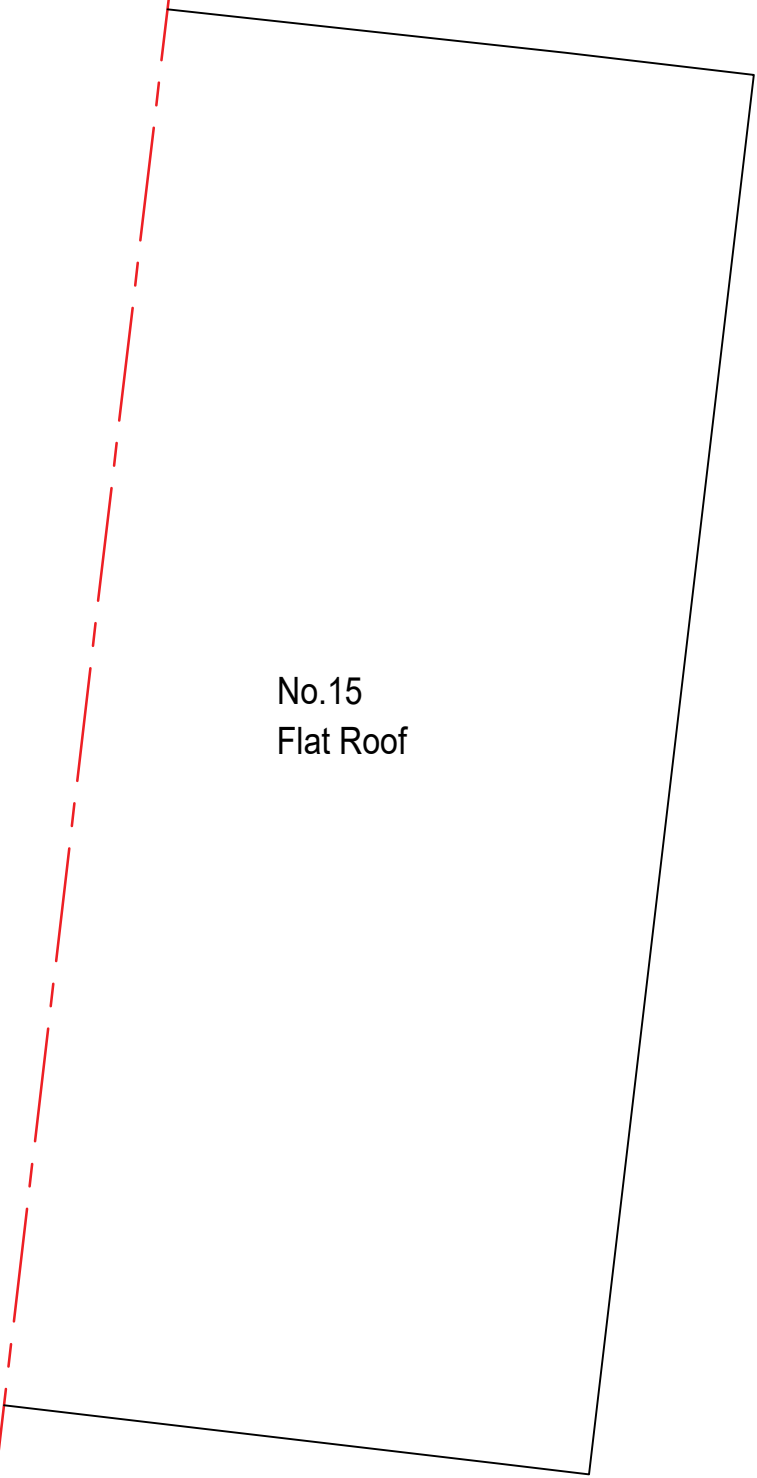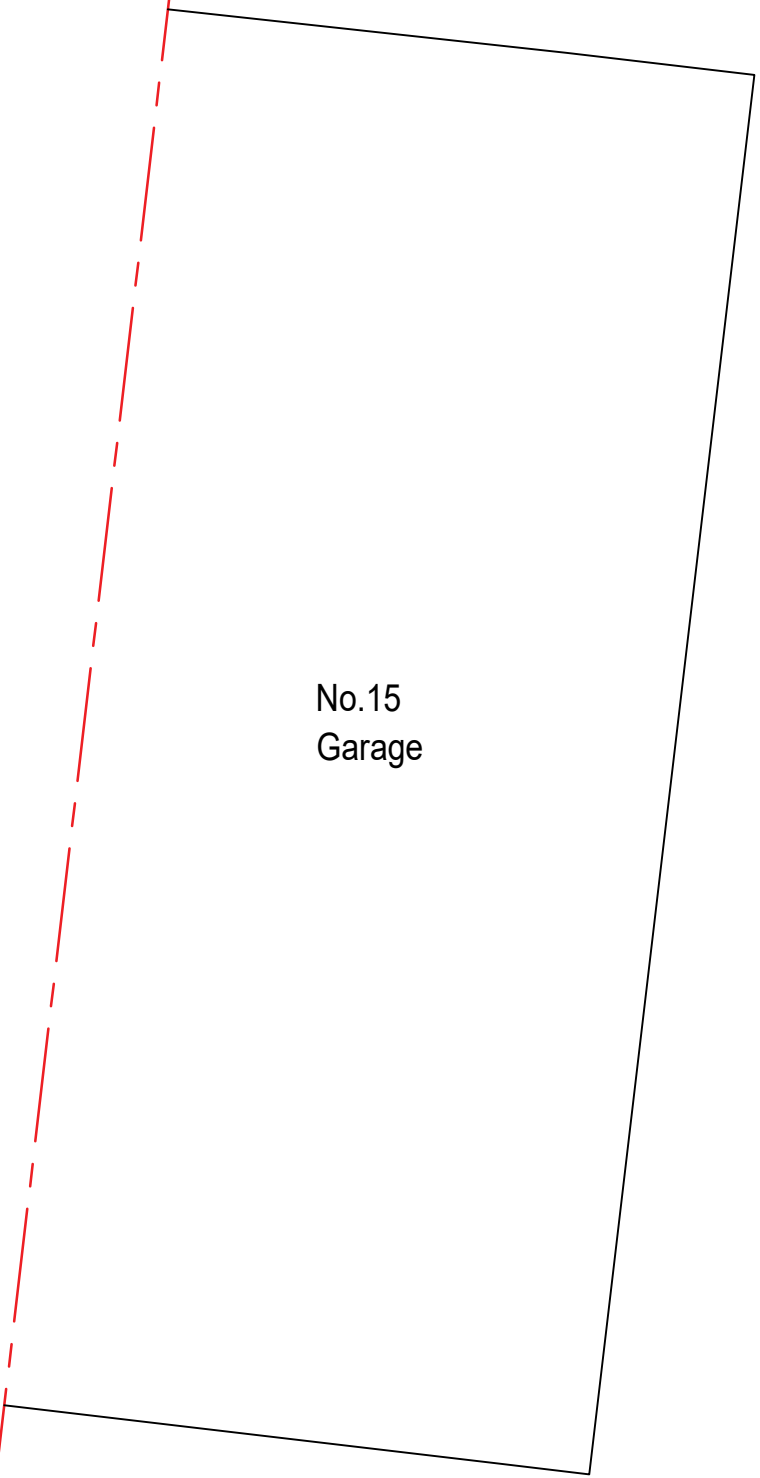

P3	01.12.24	Issued for Planning		JK	JK
P2	11.10.24	Preliminary Issue		JK	TN
P1	20.09.24	First Issue		JK	TN
Rev.	Date	Amendment	Drawn	Chkd.	Appd.

Client

MR AMARJEET SINGH

Project Title

13 GLAMIS CRESCENT
HAYES, UB3 1QA

Drawing Title

EXISTING GROUND
AND FIRST FLOOR PLANS

Drawn	Date	Checked	Date	Approved	Date
JK	SEP '24	JK	SEP'24	TN	SEP '24
Scale	Orig Size	Dimensions			
As shown	A1	mm			

Project No.	Drawing File
2040	E200.dwg

Drawing No.	Rev.
E301	P3

Scale

0 500 1000 1500 2000 2500mm