




EXISTING FRONT ELEVATION
Scale 1 : 50

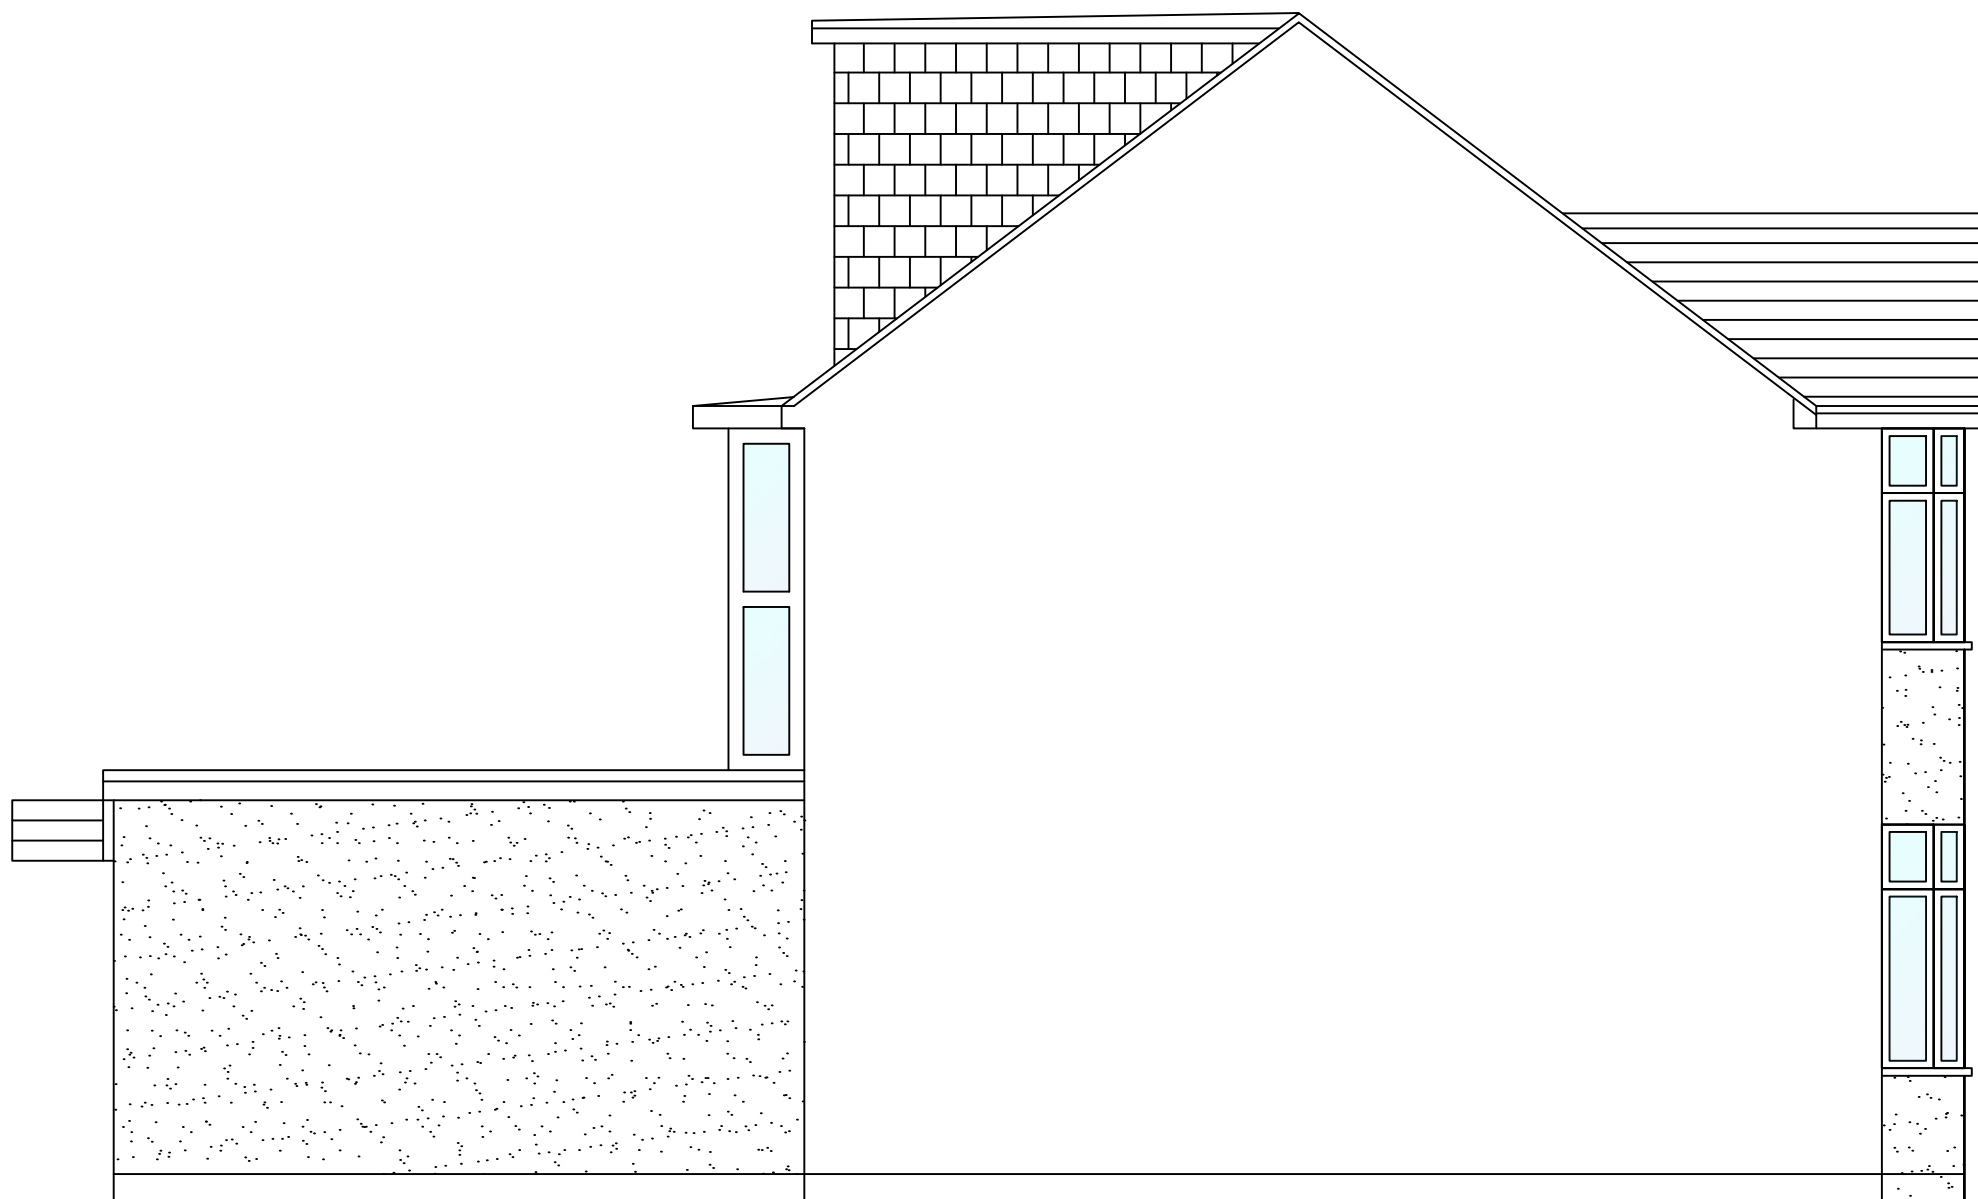

EXISTING SIDE ELEVATION
Scale 1 : 50



EXISTING REAR ELEVATION
Scale 1 : 50



EXISTING SIDE ELEVATION
Scale 1 : 50

P3	01.12.24	Issued for Planning	JK	JK	TN
P2	11.10.24	Preliminary Issue	JK	JK	TN
P1	20.09.24	First Issue	JK	JK	TN
Rev.	Date	Amendment	Drawn	Chkd.	Appd.



Client
MR AMARJEET SINGH

Project Title
13 GLAMIS CRESCENT
HAYES, UB3 1QA

Drawing Title
EXISTING ELEVATIONS

Drawn JK	Date SEP '24	Checked JK	Date SEP'24	Approved TN	Date SEP '24
Scale As shown	Orig Size A1	Dimensions mm			

Project No. 2040	Drawing File E200.dwg
---------------------	--------------------------

Drawing No. E302	Rev. P3
---------------------	------------

