


No.15
Garage

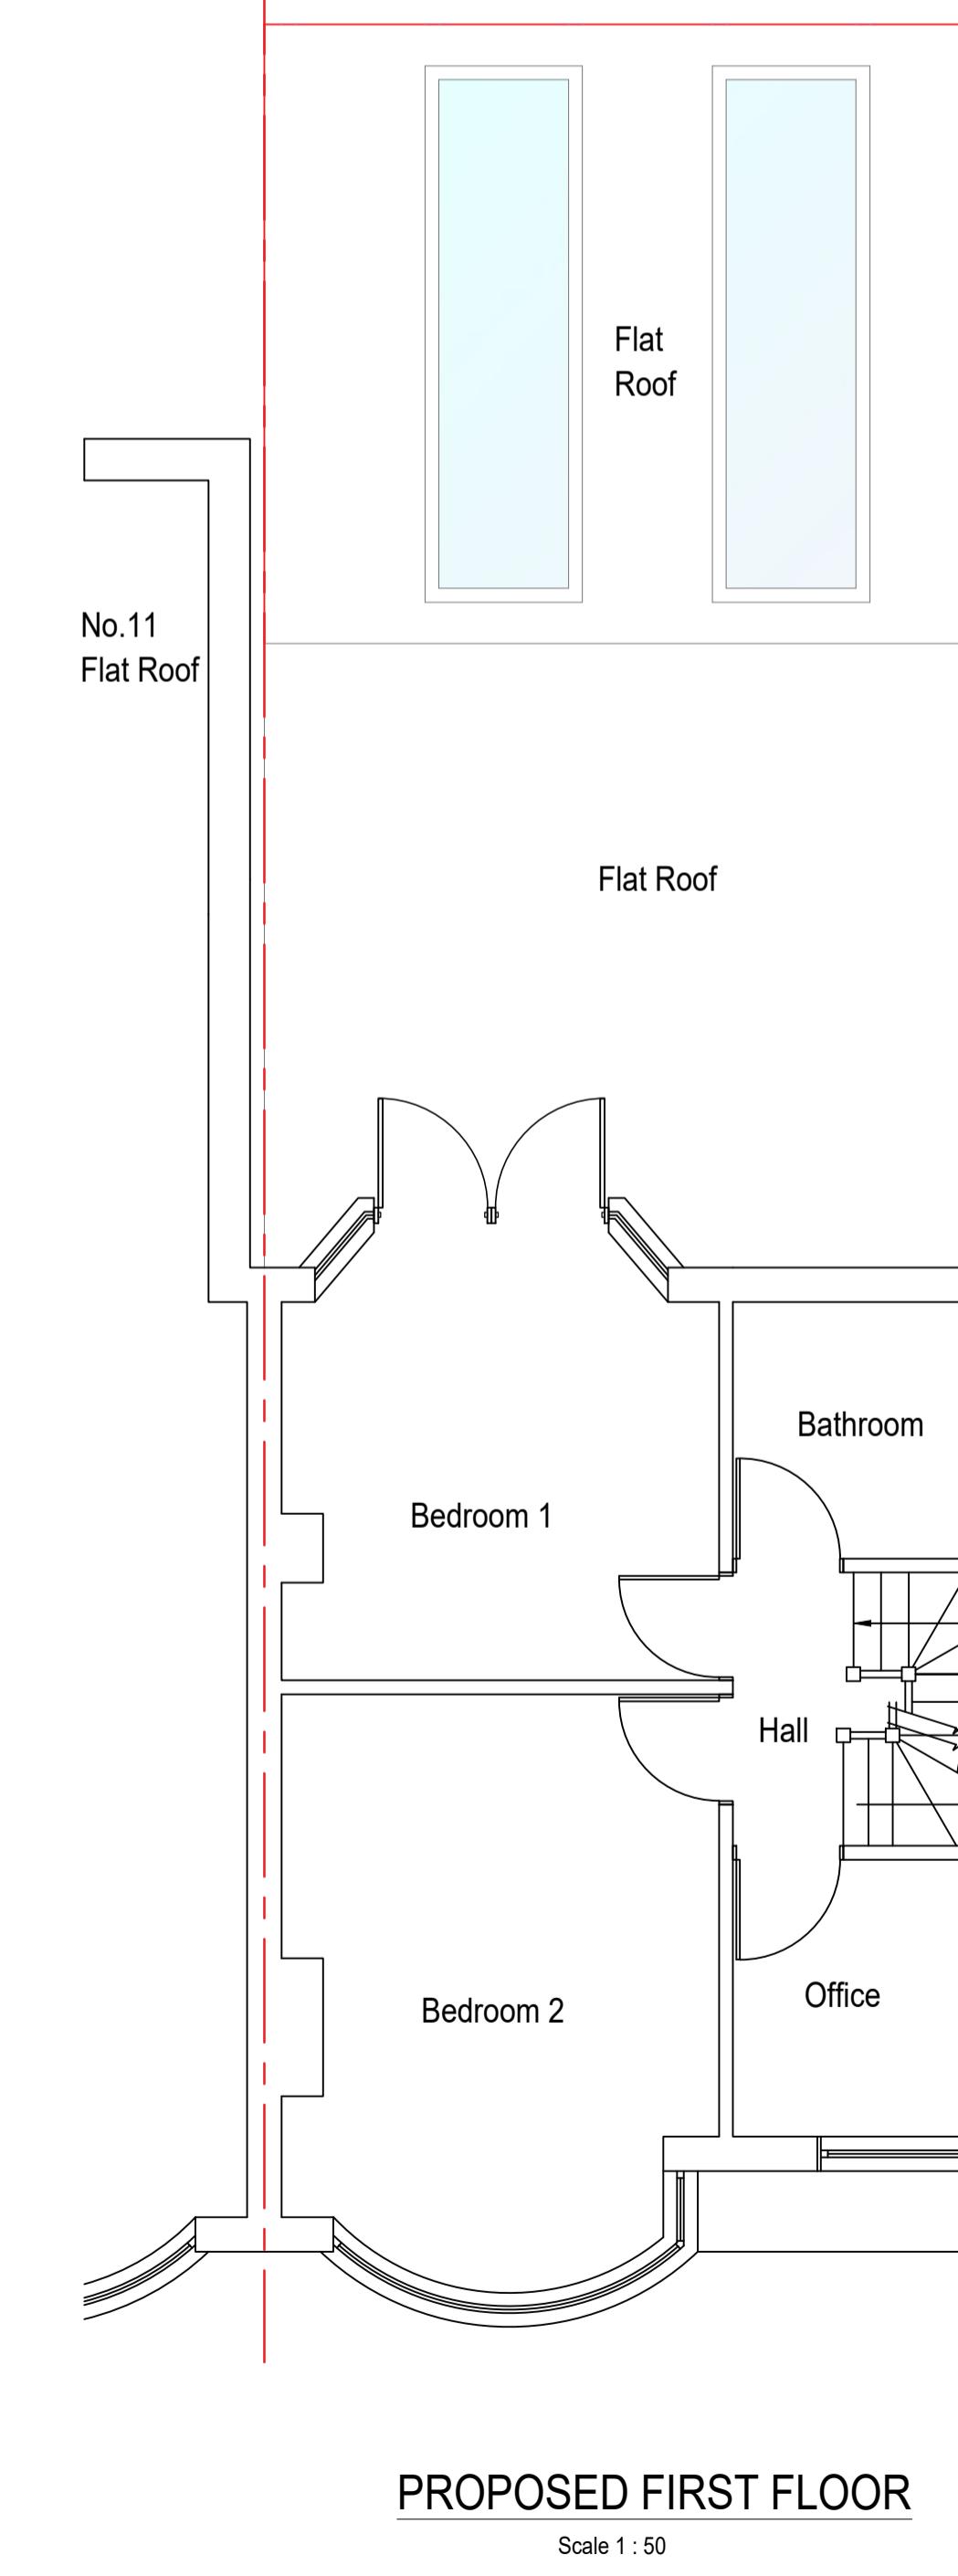

No.15
Flat Roof

P2	01.12.24	Issued for Planning	JK	JK	TN
P1	28.11.24	First Issue	JK	JK	TN
Rev.	Date	Amendment	Drawn	Chkd.	Appd.
AEON NEW HOMES LTD					
Client					
MR AMARJEET SINGH					
Project Title					
13 GLAMIS CRESCENT HAYES, UB3 1QA					
Drawing Title					
PROPOSED GROUND AND FIRST FLOOR PLANS					
Drawn JK	Date SEP '24	Checked JK	Date SEP '24	Approved TN	Date SEP '24
Scale As shown	Orig Size A1	Dimensions mm			
Project No. 2040	Drawing File E200.dwg				
Drawing No. E305	Rev. P2				