



SCALE BAR 1:50 @ A1

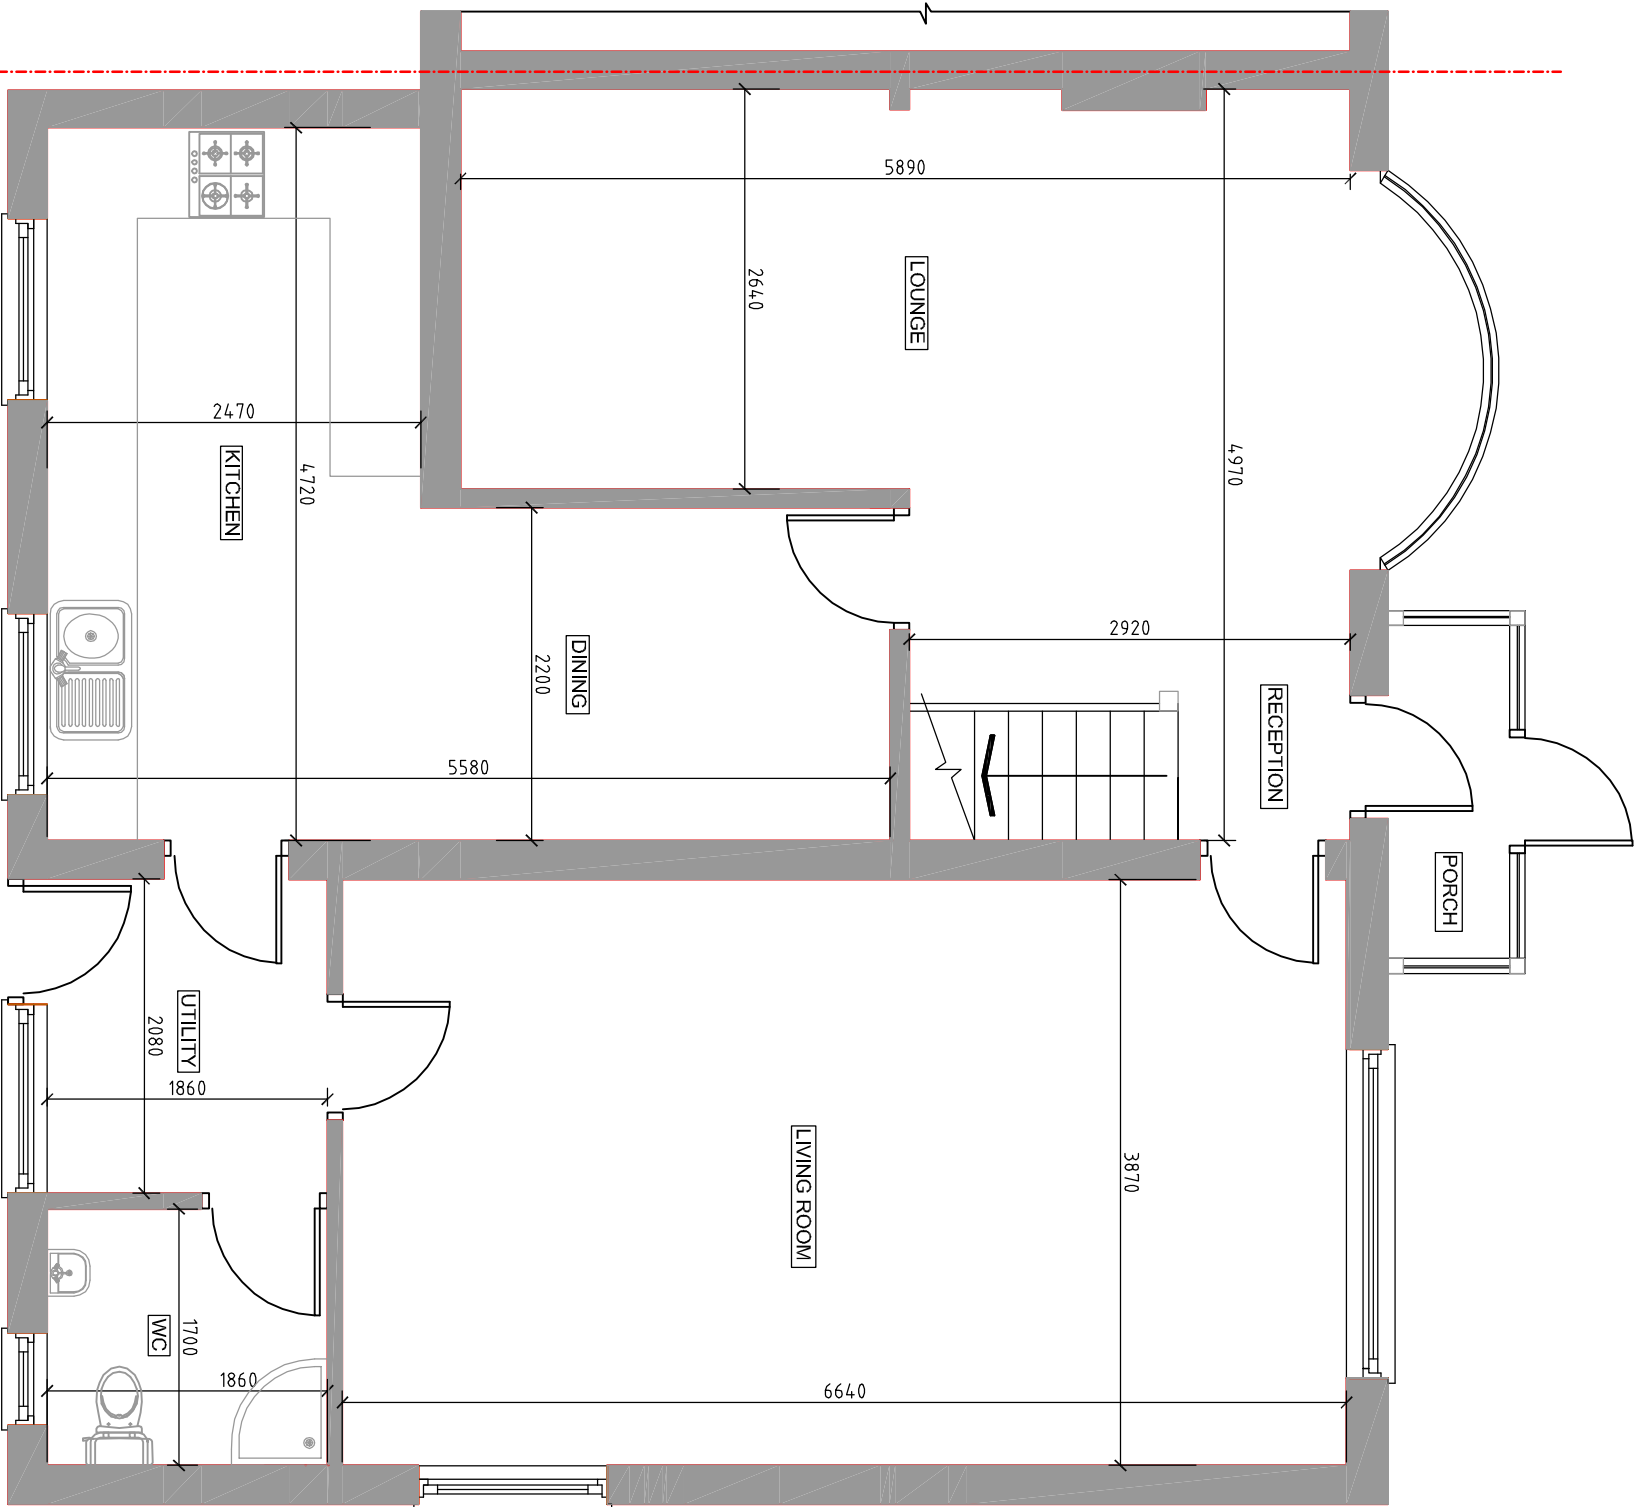

EXISTING GROUND FLOOR PLAN
SCALE BAR 1:50 @ A1

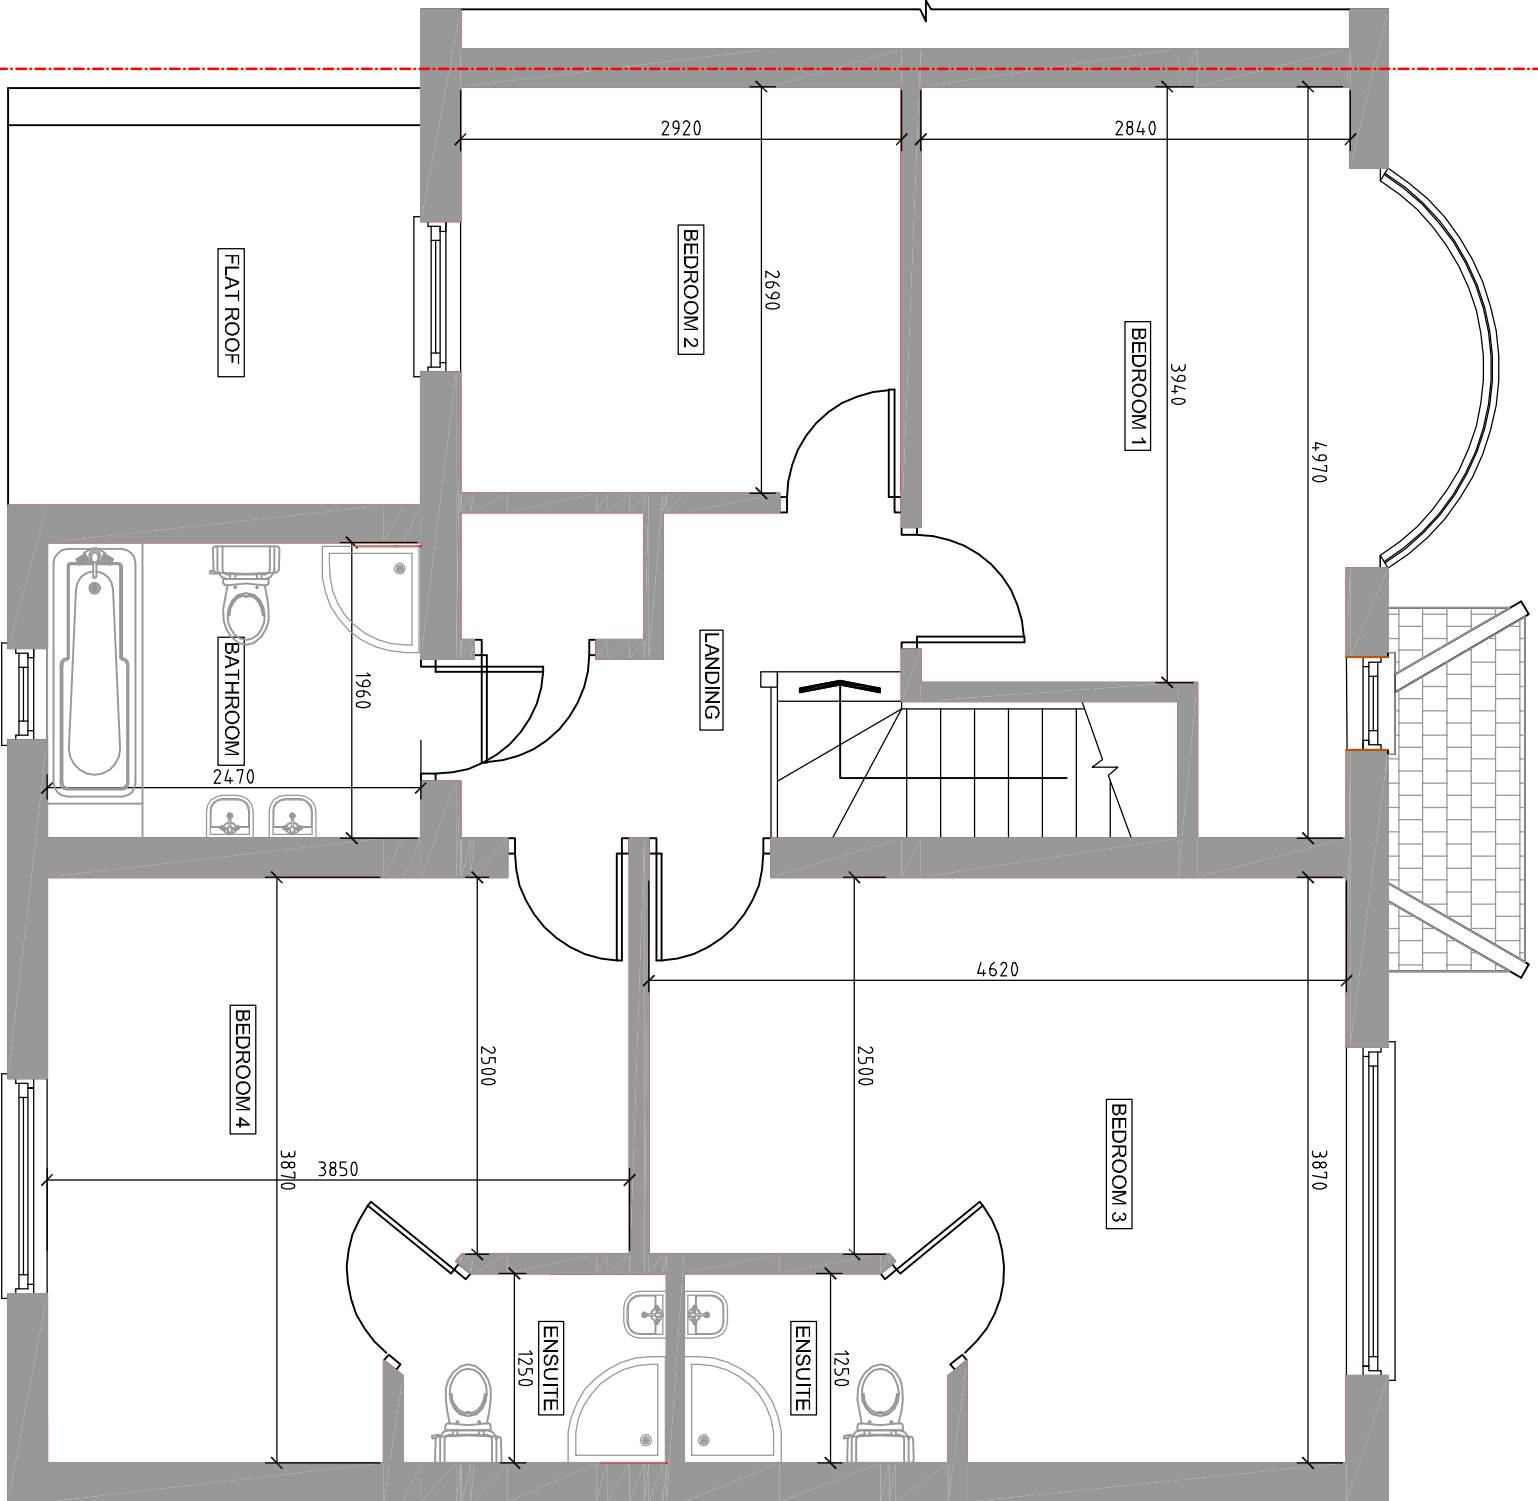

EXISTING FIRST FLOOR PLAN
SCALE BAR 1:50 @ A1

REVISION	DESCRIPTION	DATE	BY
Cotswold Residential Design Ltd			

Oxford Office: 166 Catston Mobile Home Park,

Milnes Road

Catston,

Oxfordshire,

OX18 3TW Telephone: 07866736328

Email:cotswoldresidential@yahoo.com

DRAWING TITLE: EXISTING FLOOR PLANS

SITE ADDRESS: 45 SEATON GARDENS, RUISLIP

SCALE: 1:50 @ A1

DRAWN BY: BG

DATE: 03.11.24

DRAWING NO: SEATON/01