






SCALE BAR 1:50 @ A1

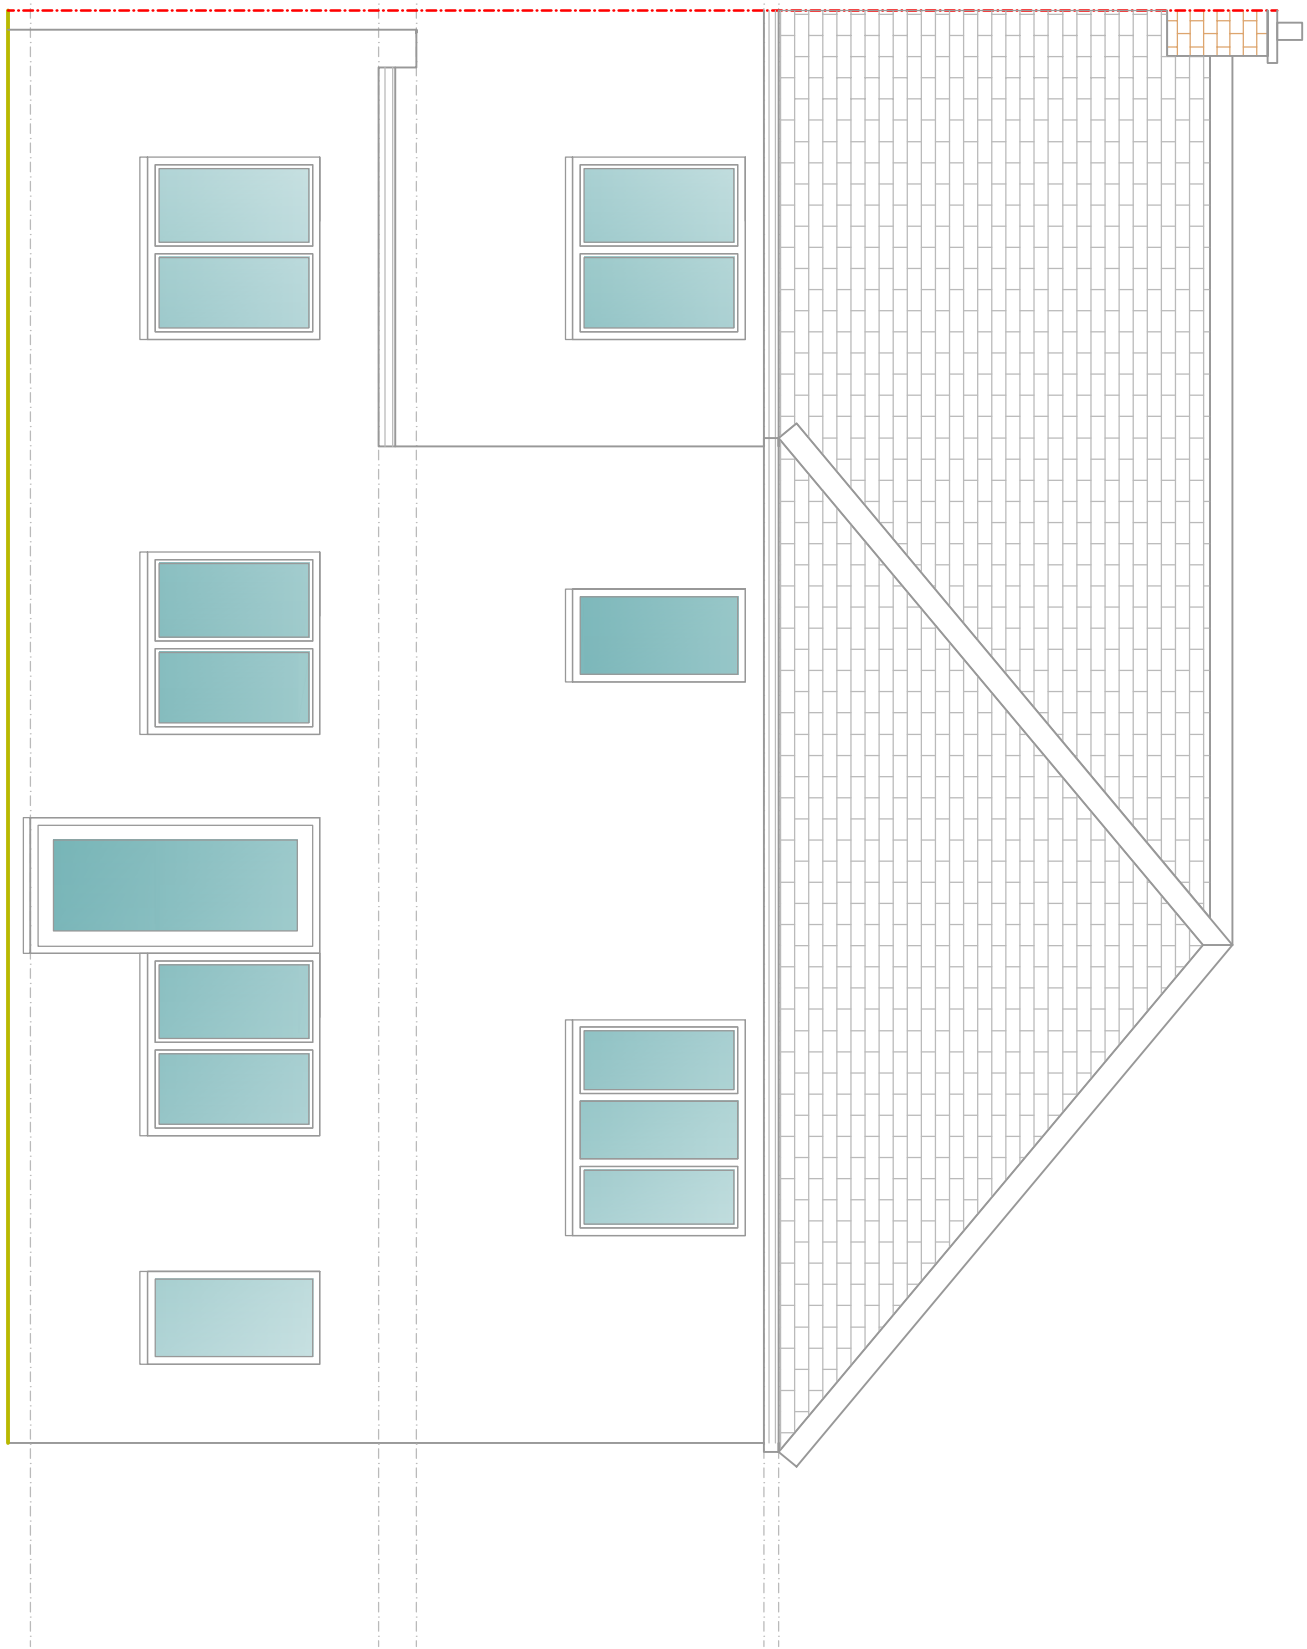


EXISTING REAR ELEVATION
SCALE BAR 1:50 @ A1

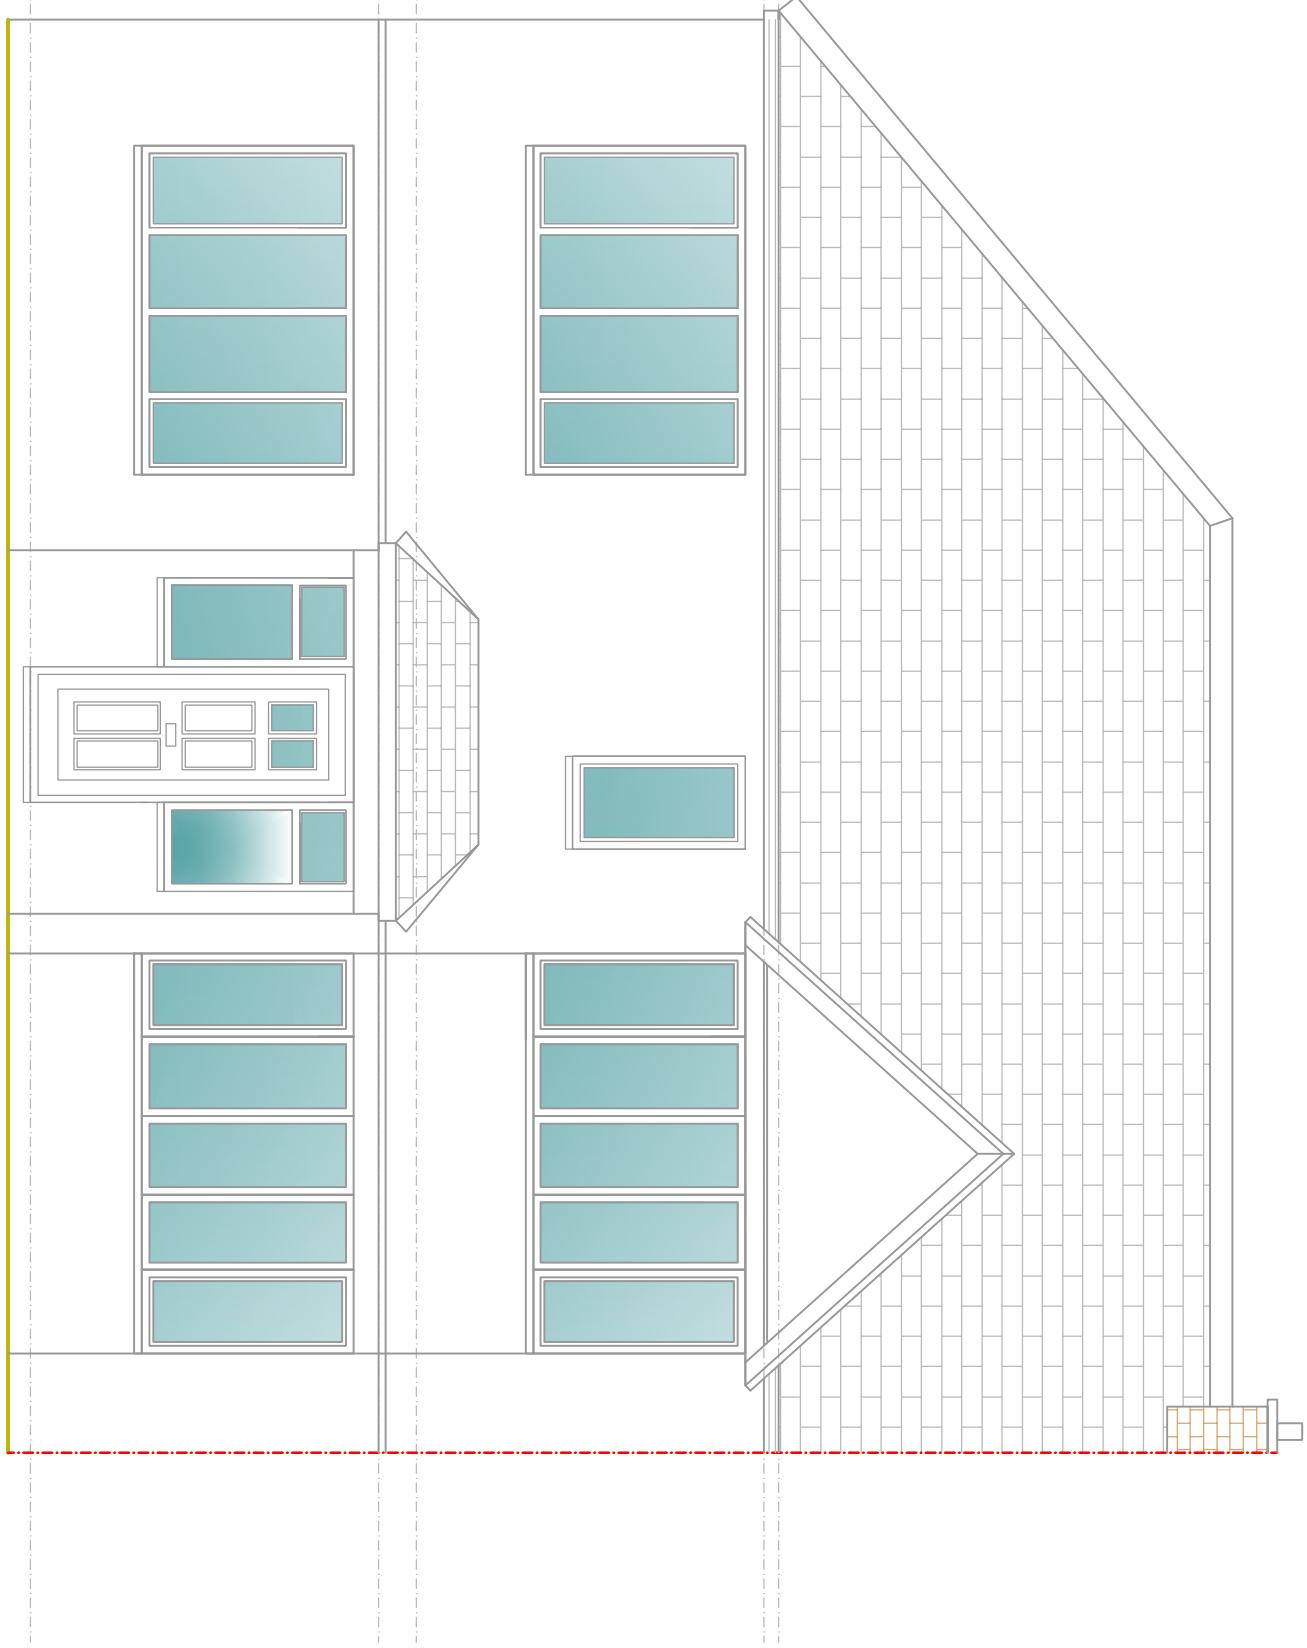

EXISTING FRONT ELEVATION
SCALE BAR 1:50 @ A1

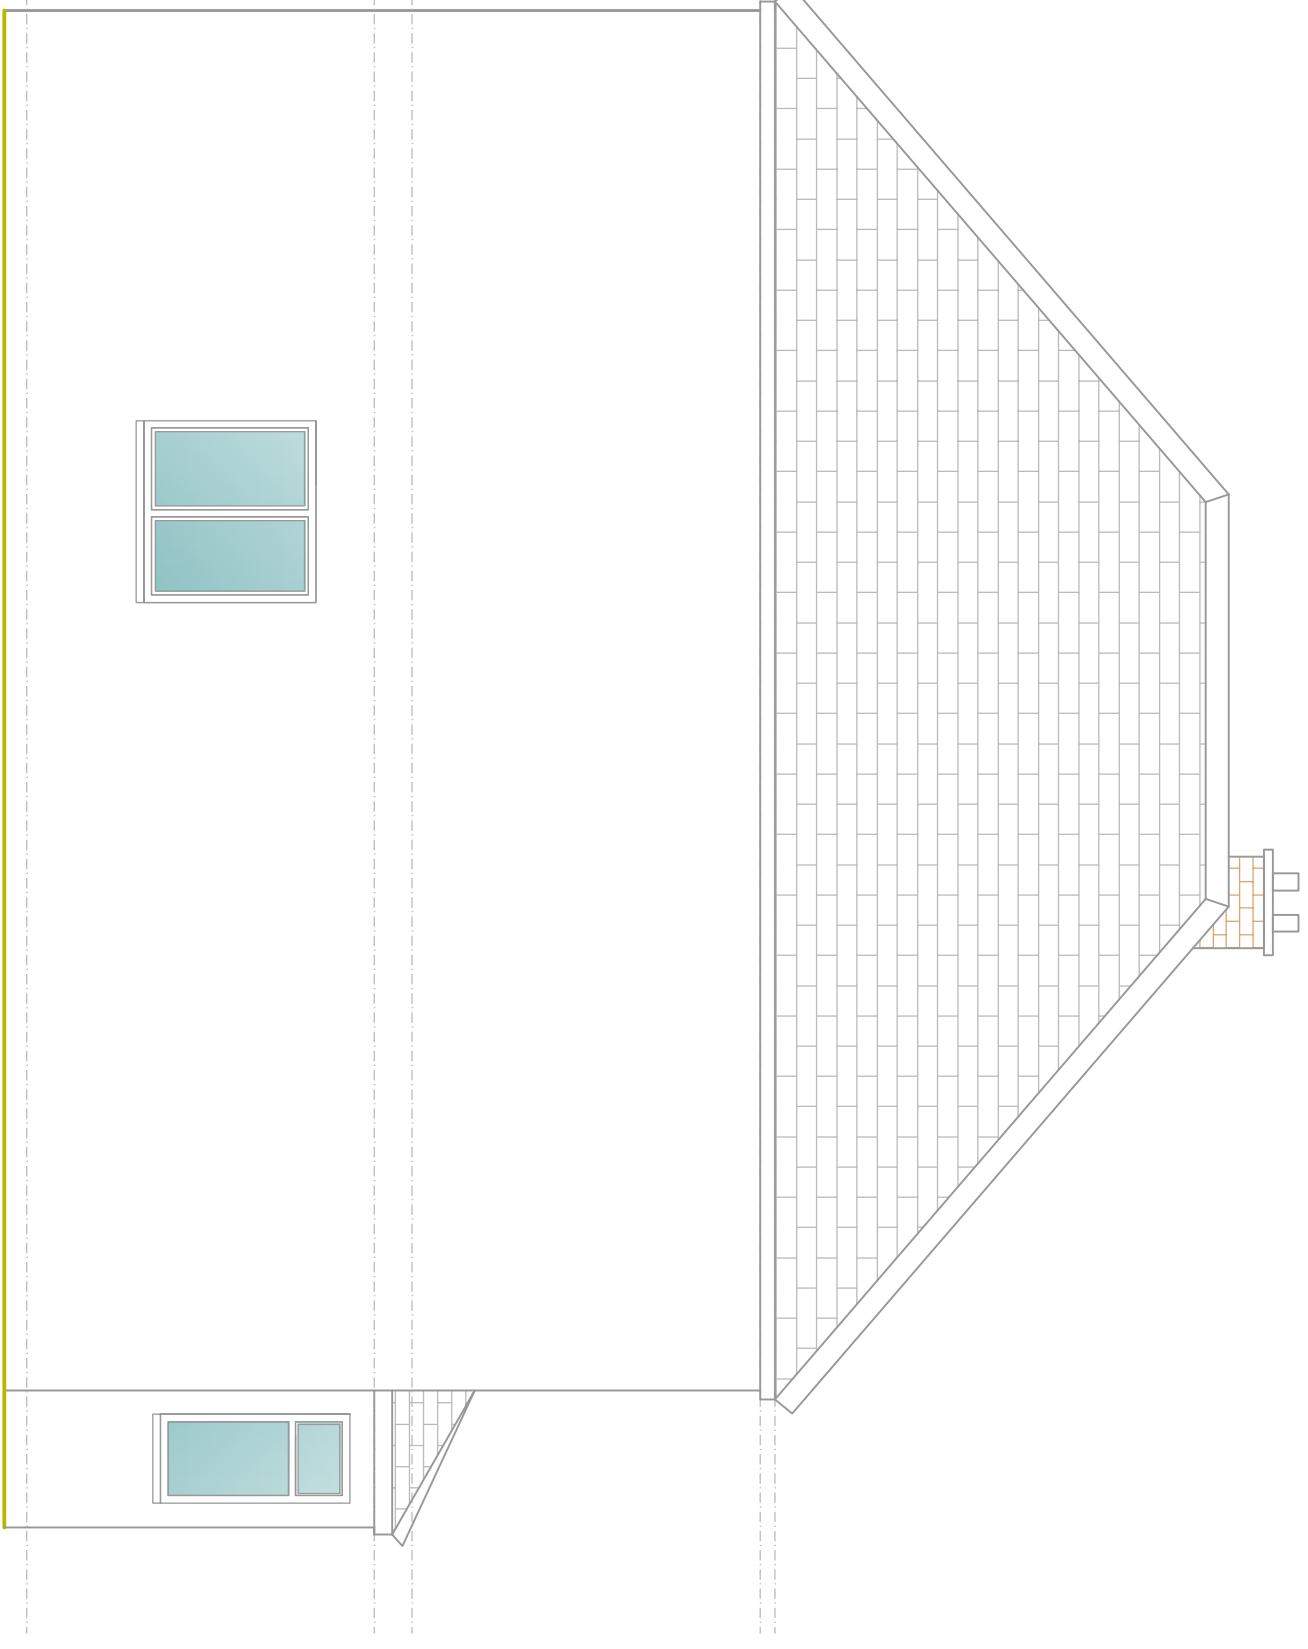

EXISTING SIDE ELEVATION 1
SCALE BAR 1:50 @ A1

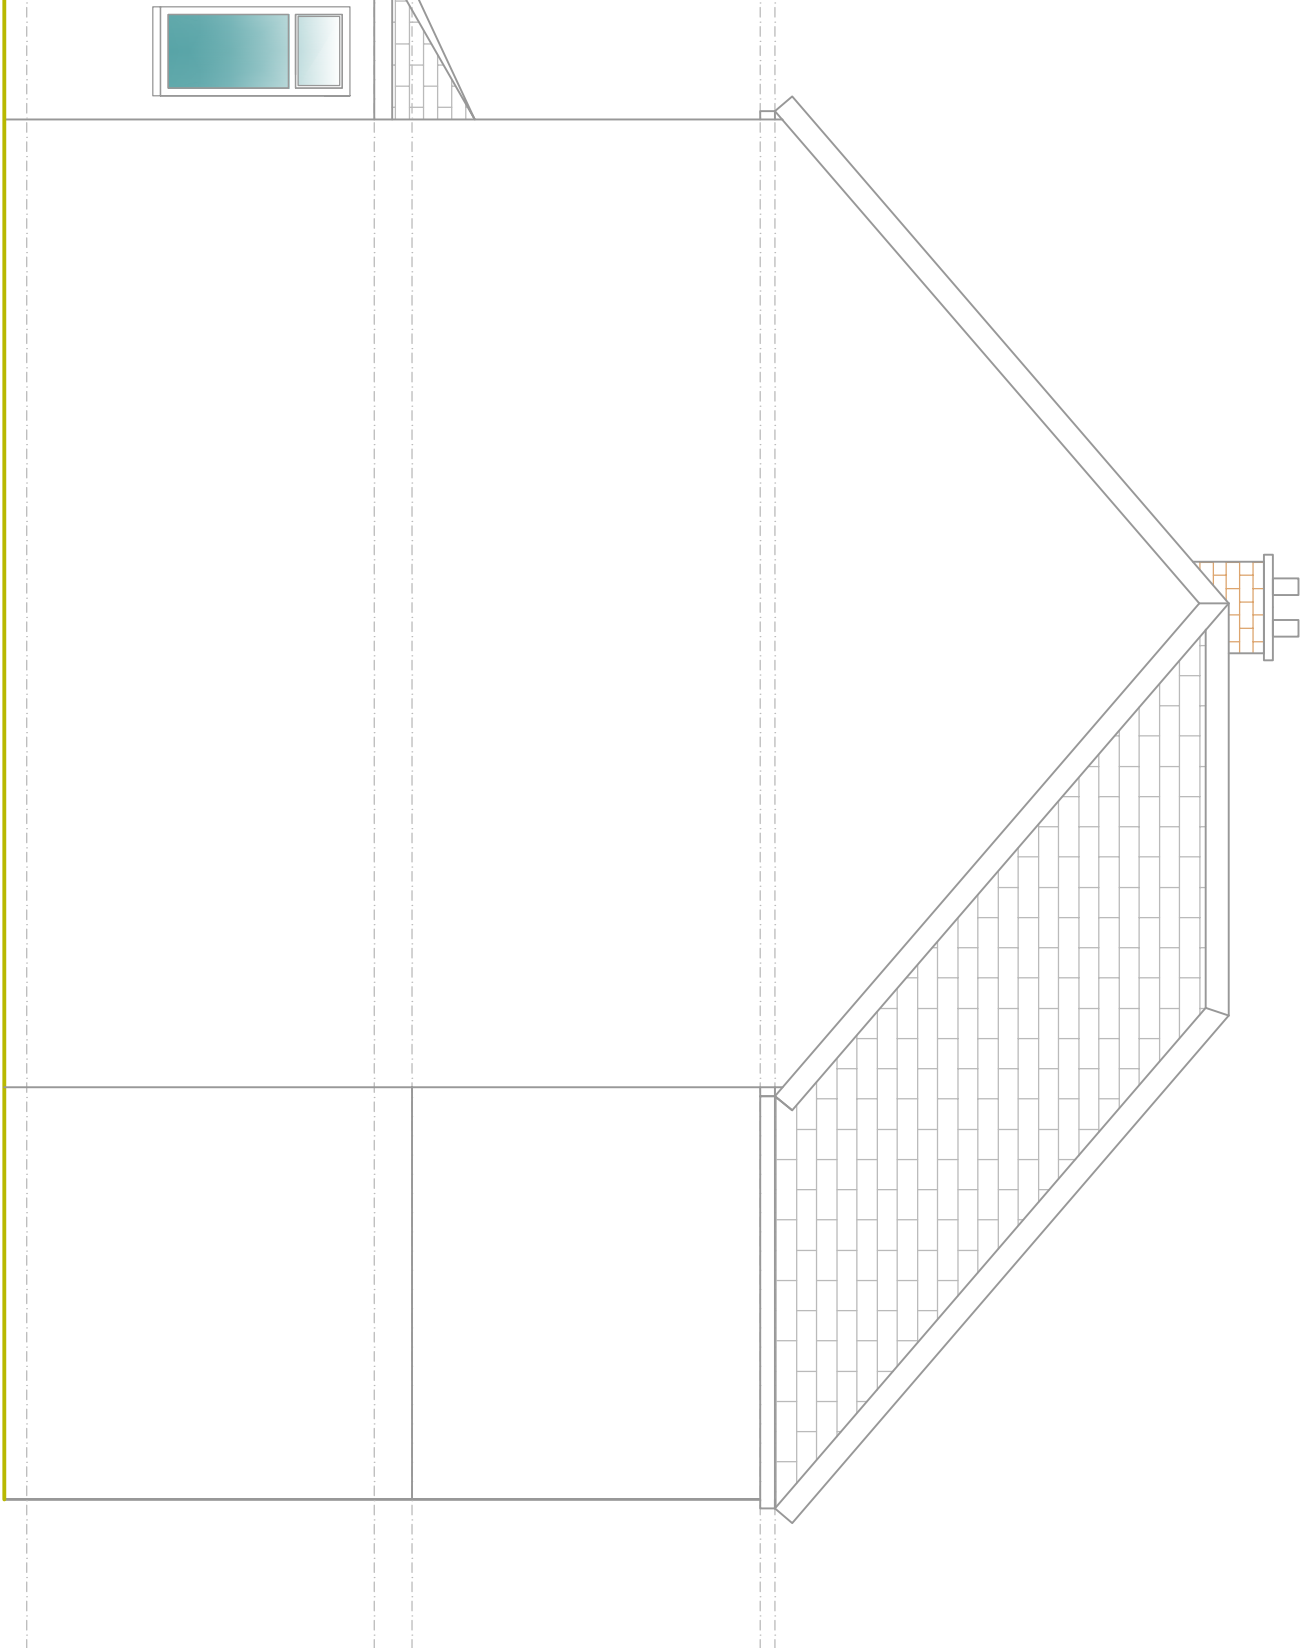

EXISTING SIDE ELEVATION 2
SCALE BAR 1:50 @ A1

Cotswold Residential Design Ltd

Oxford Office: 155 Catton Mobile Home Park,

Milstone Road

Catton,

Oxfordshire,

OX18 3TW Telephone: 0766736328

Email:cotswoldresidential@yahoo.com

DRAWING TITLE: EXISTING ELEVATIONS

SITE ADDRESS: 45 SEATON GARDENS, RUISLIP

SCALE: 1:50 @ A1

DATE:03.11.24

DRAWN BY: BG

DRAWING NO: SEATON/2