



SCALE BAR 1:50 @ A1

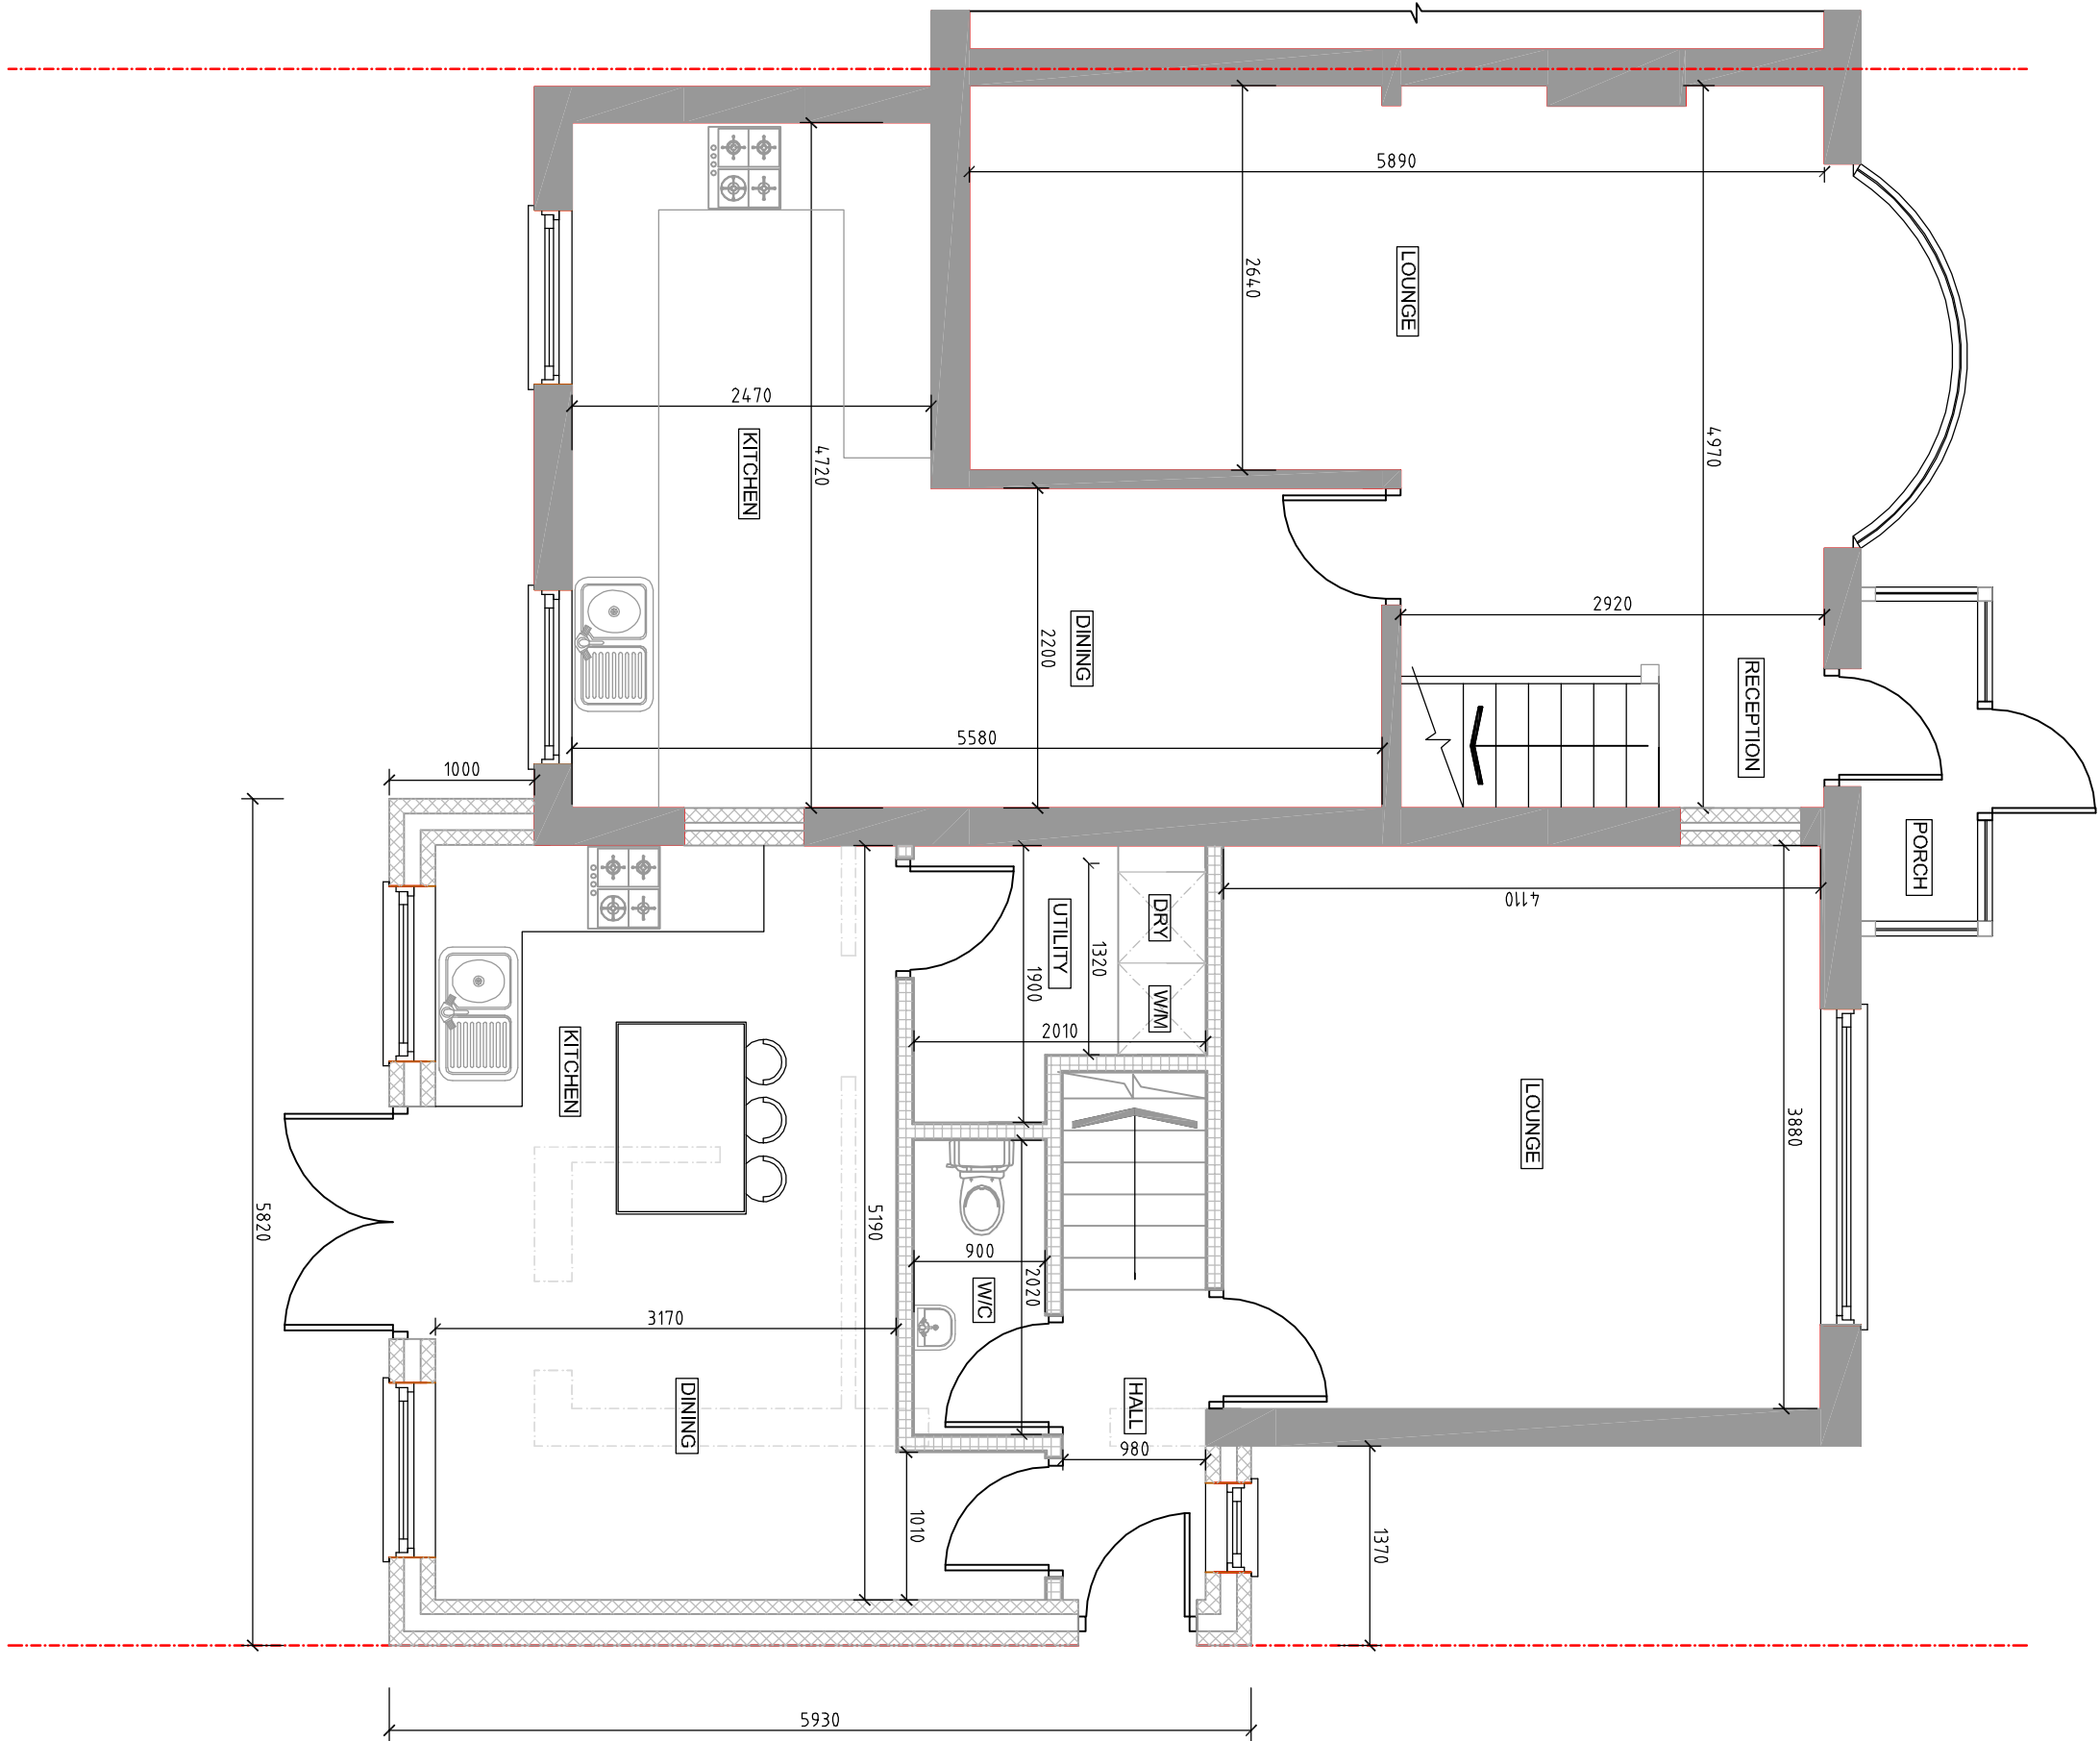

PROPOSED GROUND FLOOR PLAN
SCALE BAR 1:50 @ A1

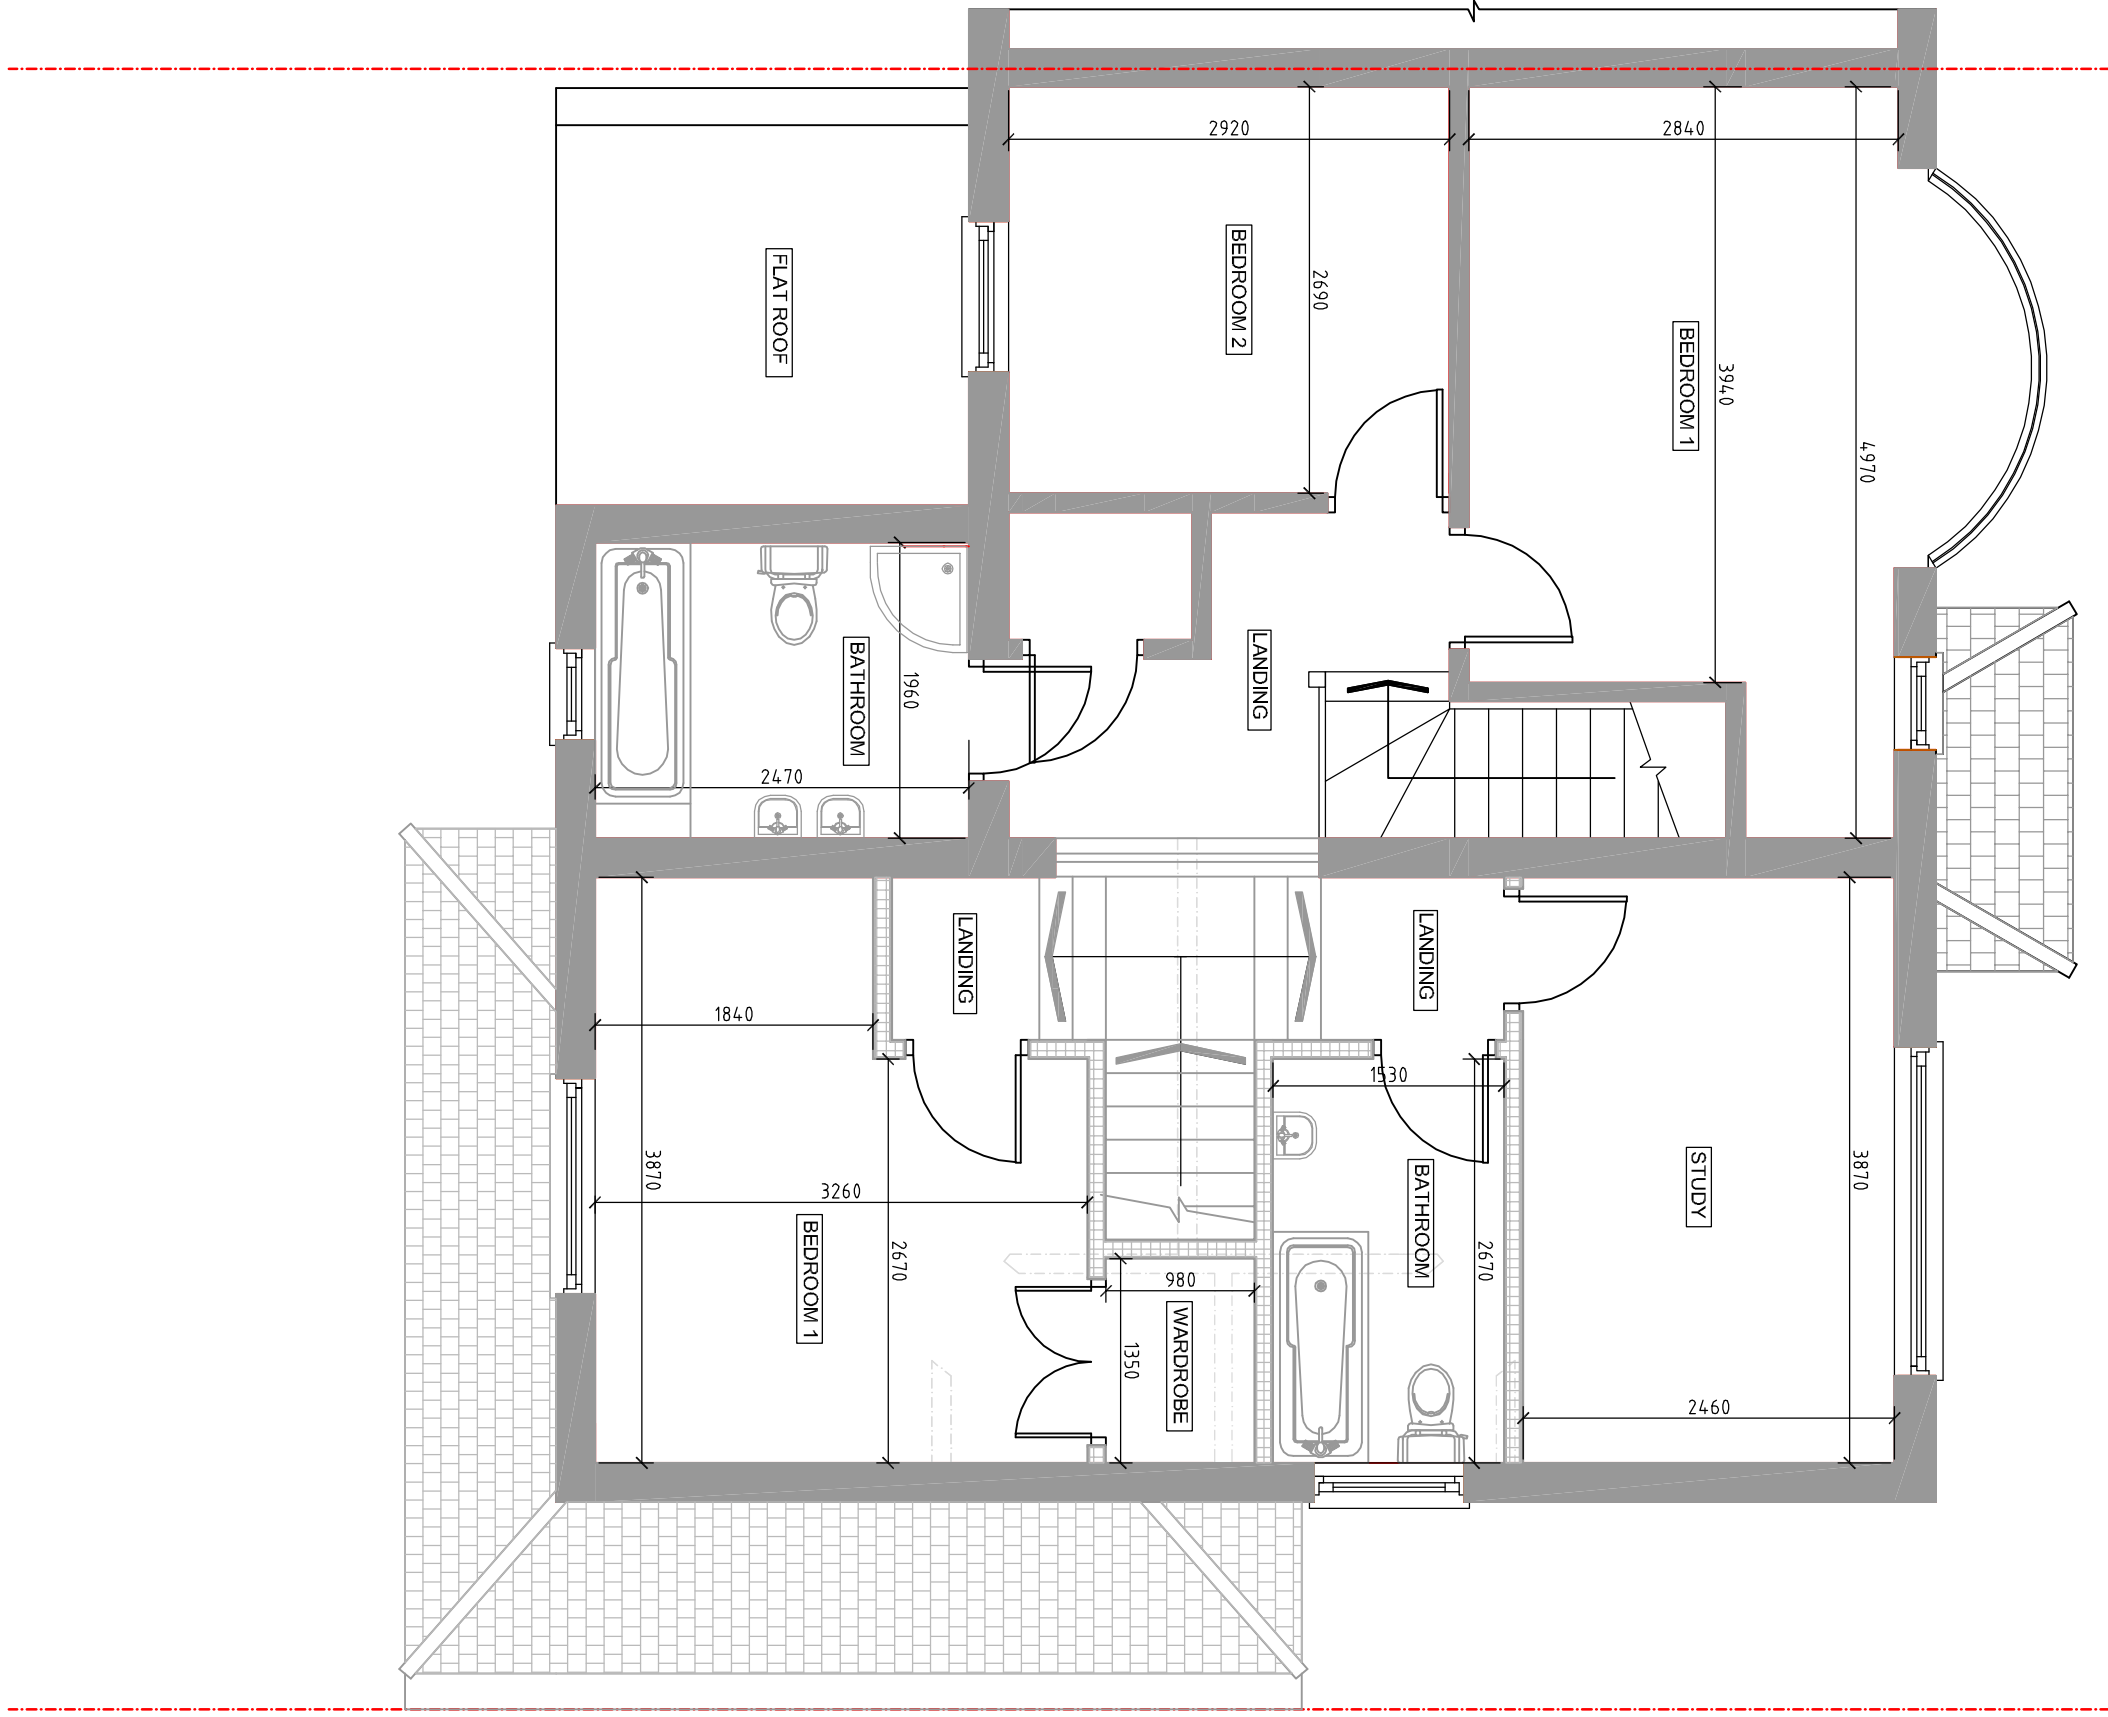

PROPOSED FIRST FLOOR PLAN
SCALE BAR 1:50 @ A1

REVISION	DESCRIPTION	DATE	BY
Cotswold Residential Design Ltd			
Oxford Office: 158 Caterton Mobile Home Park, Milestone Road Caterton, Oxfordshire, OX18 3PW Telephone: 07866736328 Email:cotswoldresidential@yahoo.com			
DRAWING TITLE: PROPOSED FLOOR PLANS			
SITE ADDRESS: 45 SEATON GARDENS, RUISLIP			
SCALE: 1:50 @ A1		DRAWN BY: BG	
DATE: 03.11.24			
DRAWING NO: SEATON/03 OPTION 1			