




0m
1m
2m
3m
4m
5m
6m
SCALE BAR 1:50 @ A1

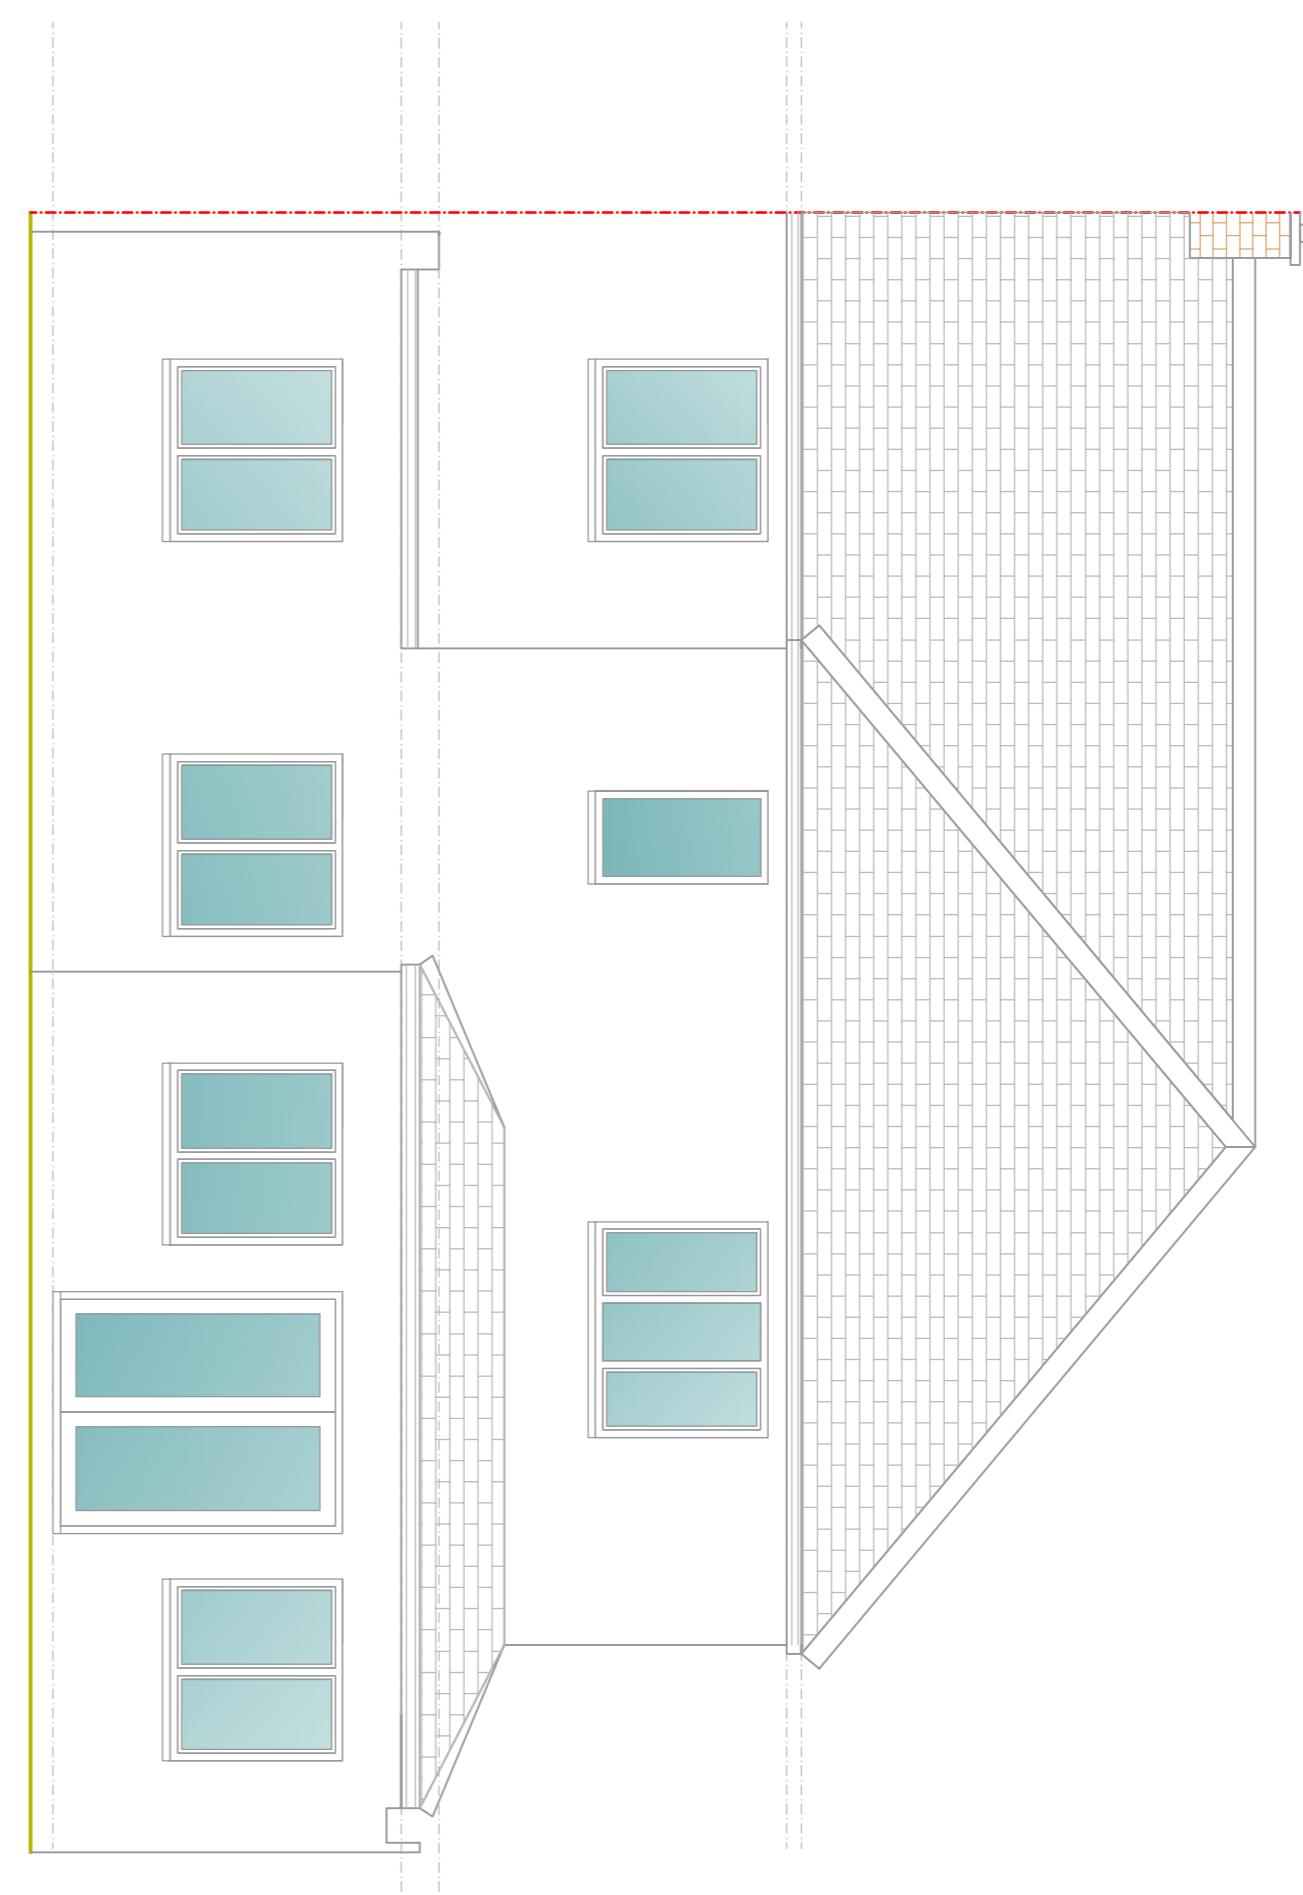


PROPOSED REAR ELEVATION
SCALE BAR 1:50 @ A1

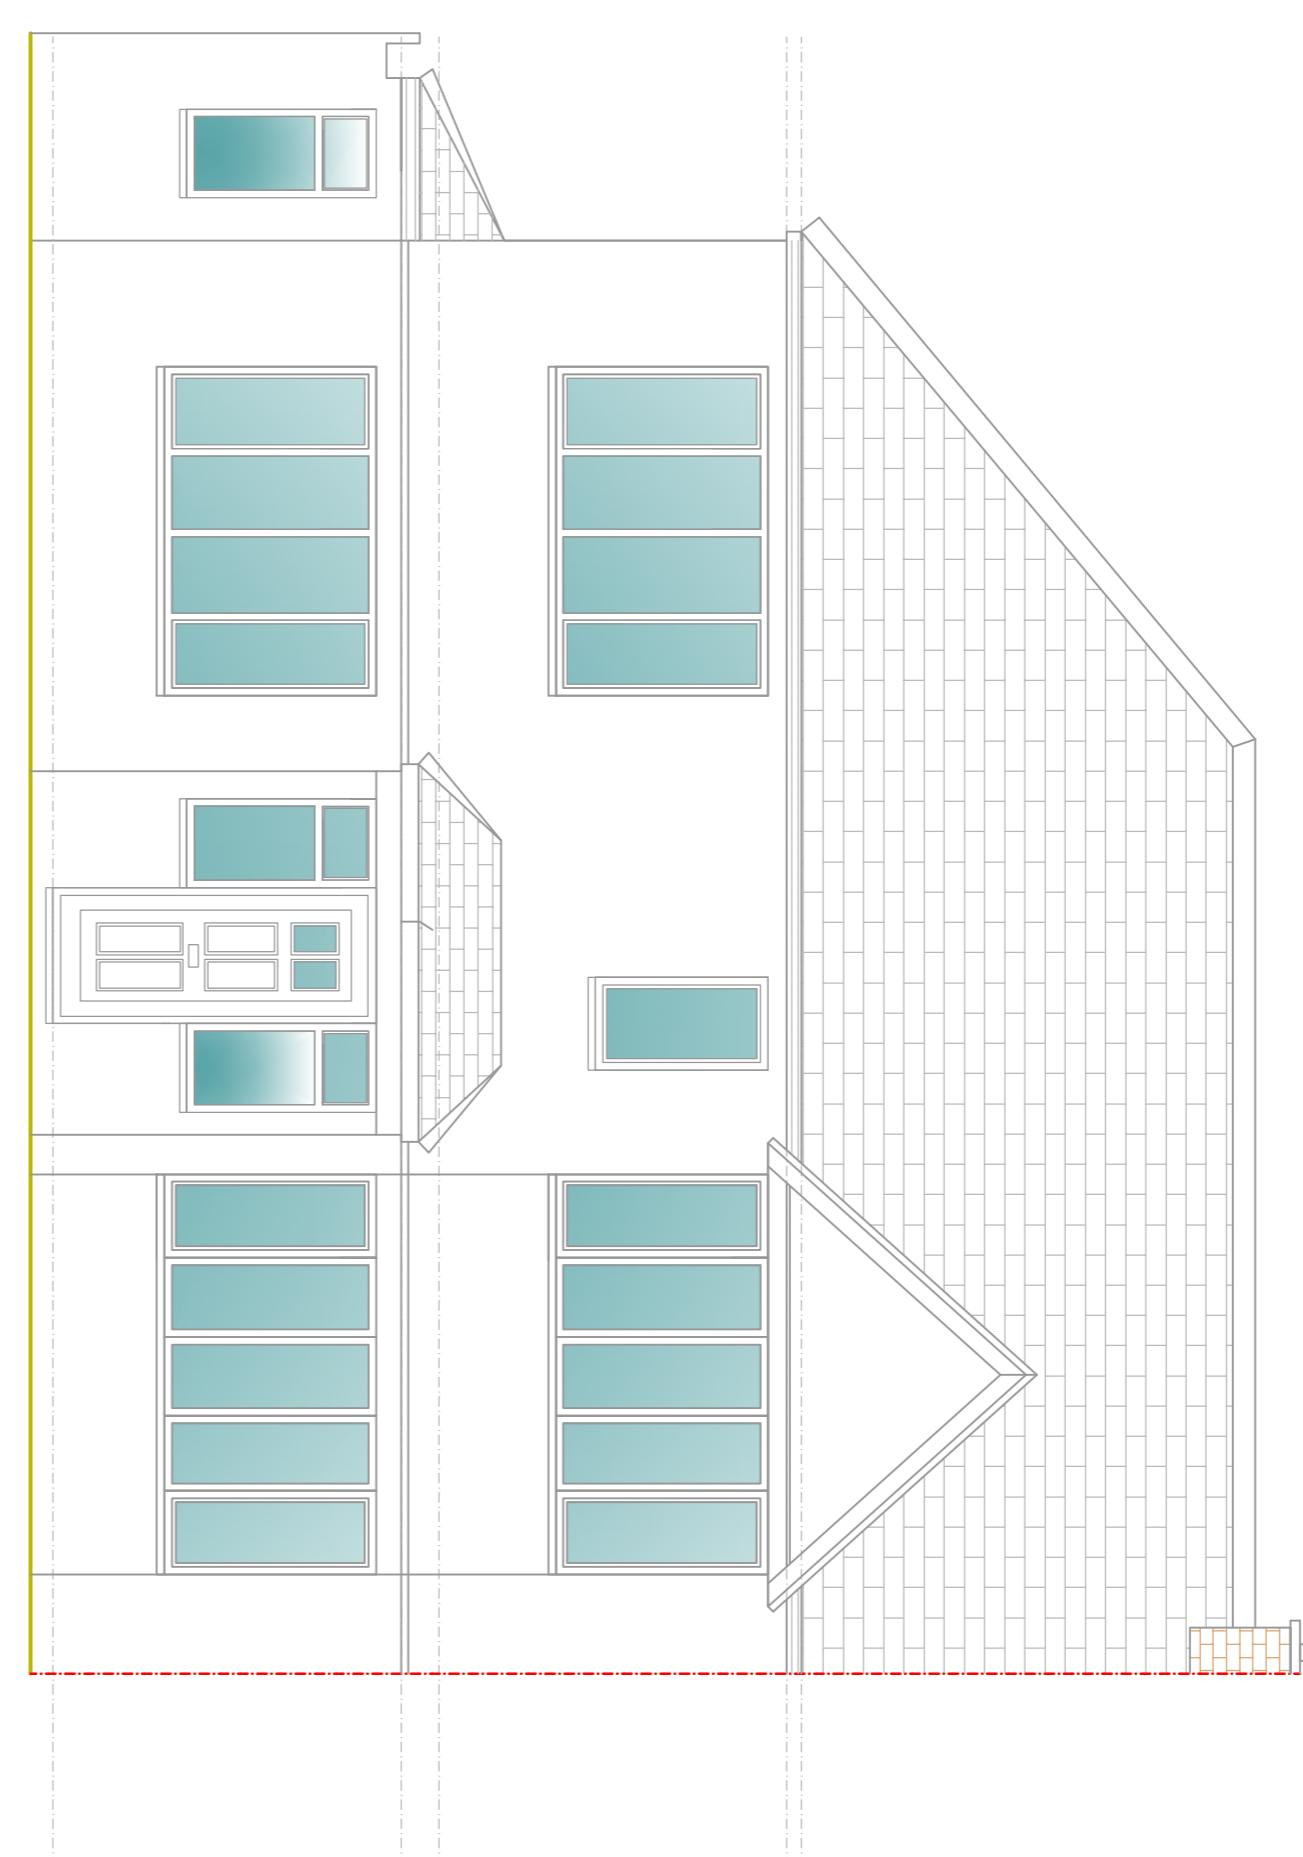

PROPOSED FRONT ELEVATION
SCALE BAR 1:50 @ A1

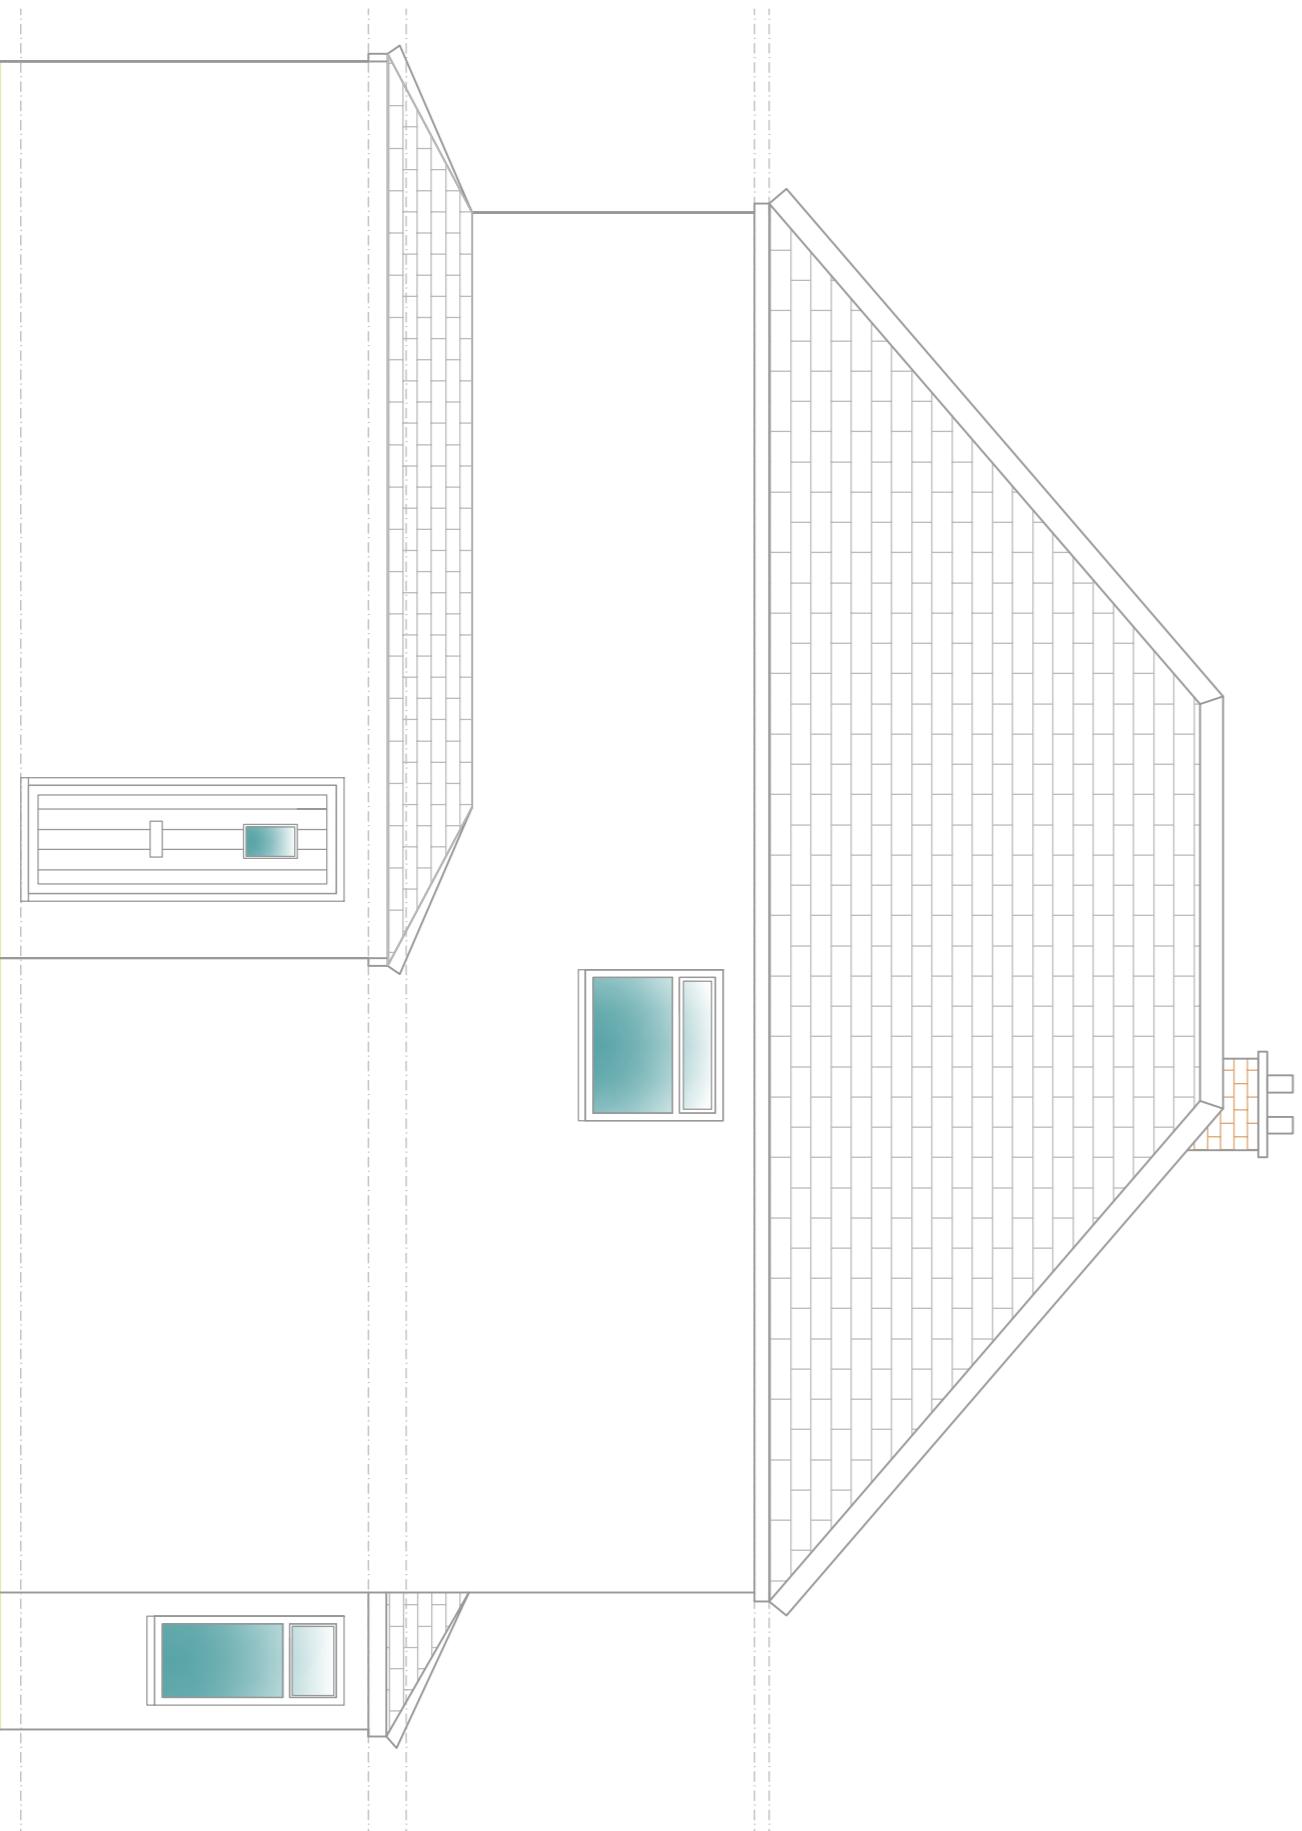

PROPOSED SIDE ELEVATION 1
SCALE BAR 1:50 @ A1

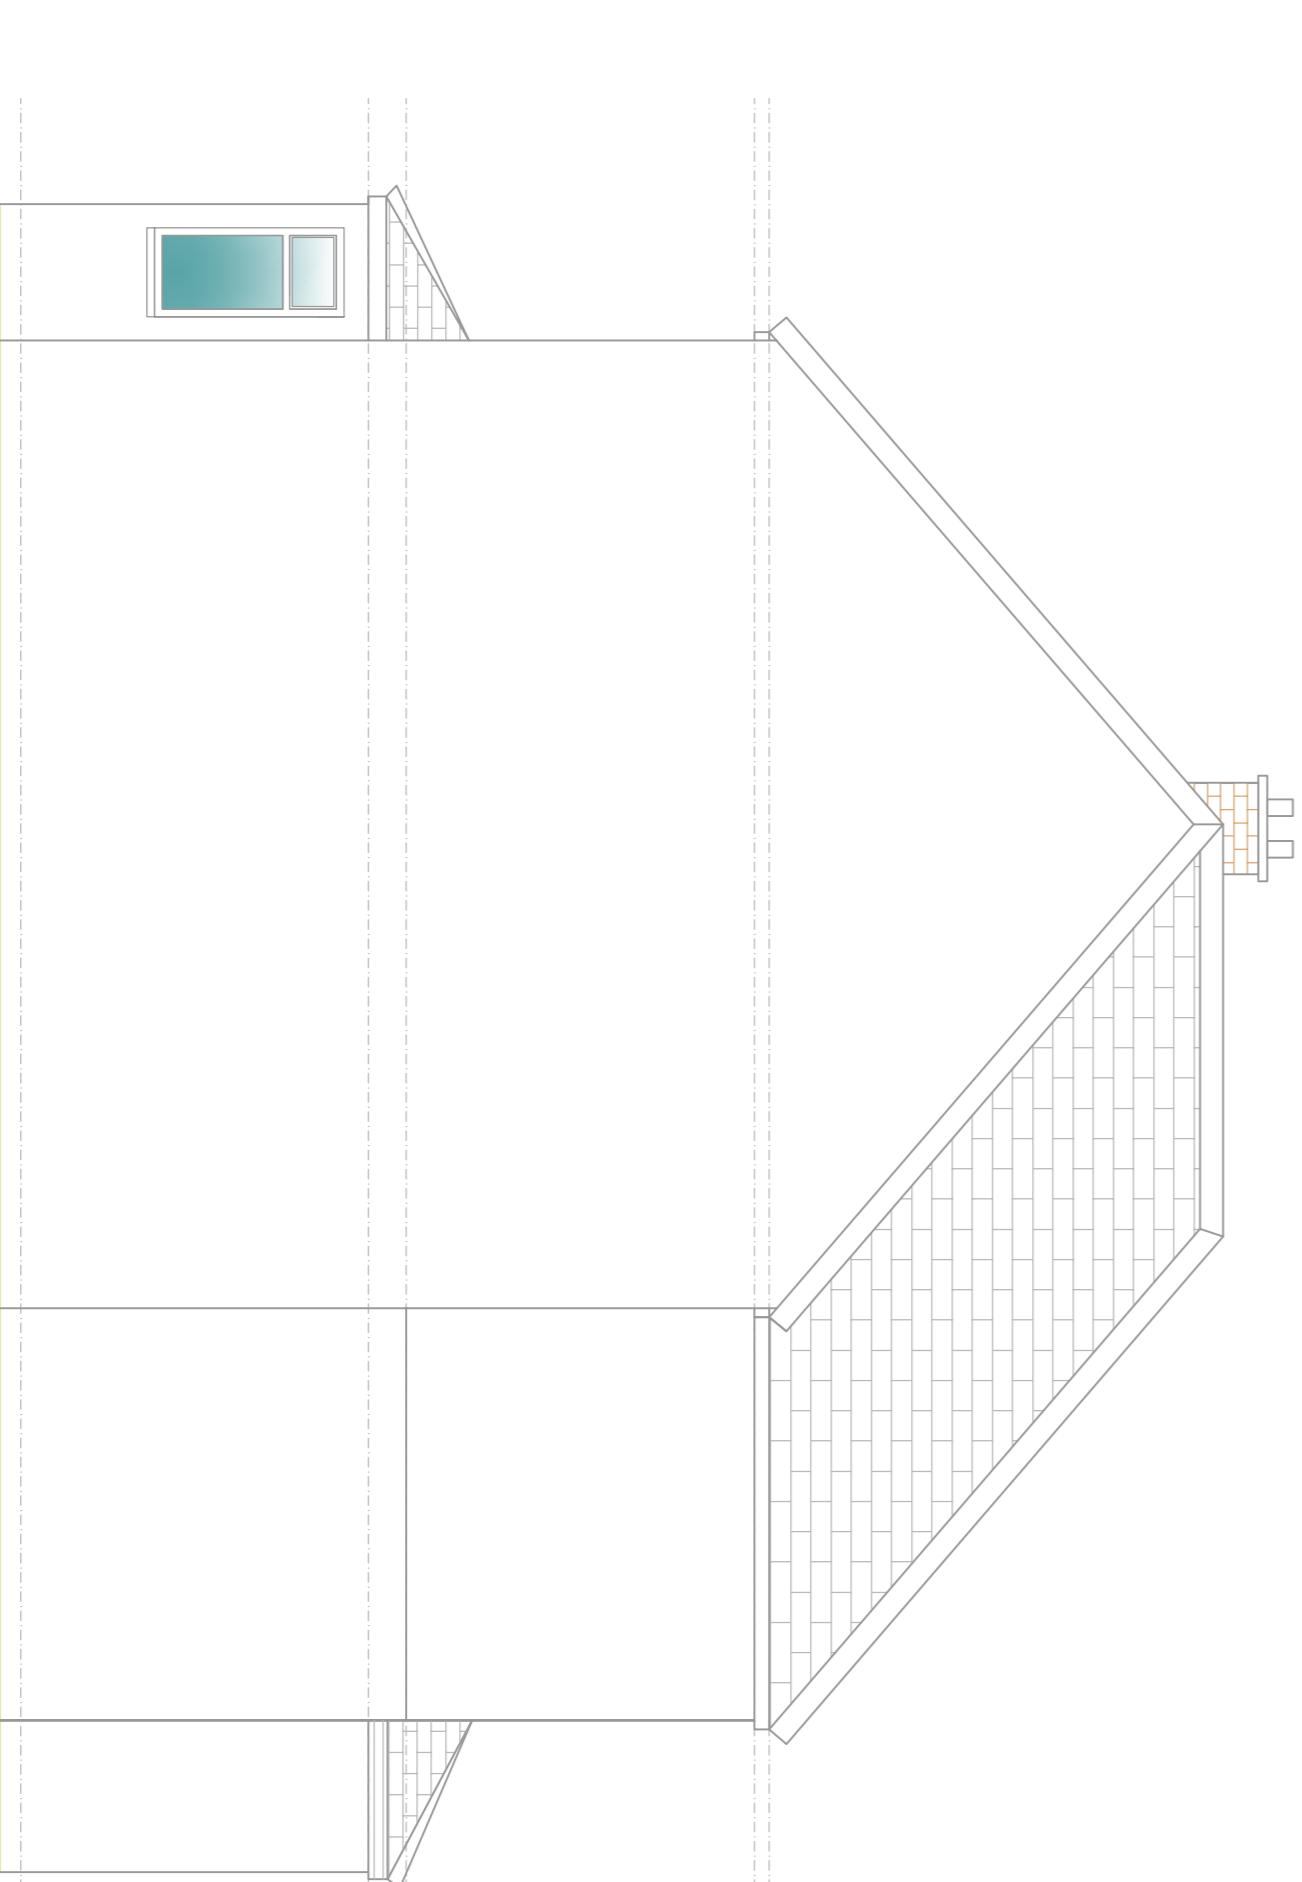

PROPOSED SIDE ELEVATION 2
SCALE BAR 1:50 @ A1

Cotswold Residential Design Ltd

Oxford Office: 156 Carterton Mobile Home Park,
Milestone Road
Carterton,
Oxfordshire,
OX18 3FW Telephone: 07856736326

Email: cotswoldresidential@yahoo.com

DRAWING TITLE: PROPOSED ELEVATIONS

SITE ADDRESS: 45 SEAVON GARDENS, RUISLIP

SCALE: 1:50 @ A1

DATE: 03.11.24

DRAWING NO: SEAVON/4 OPTION 1

DRAWN BY: BG