



EXISTING REAR ELEVATION

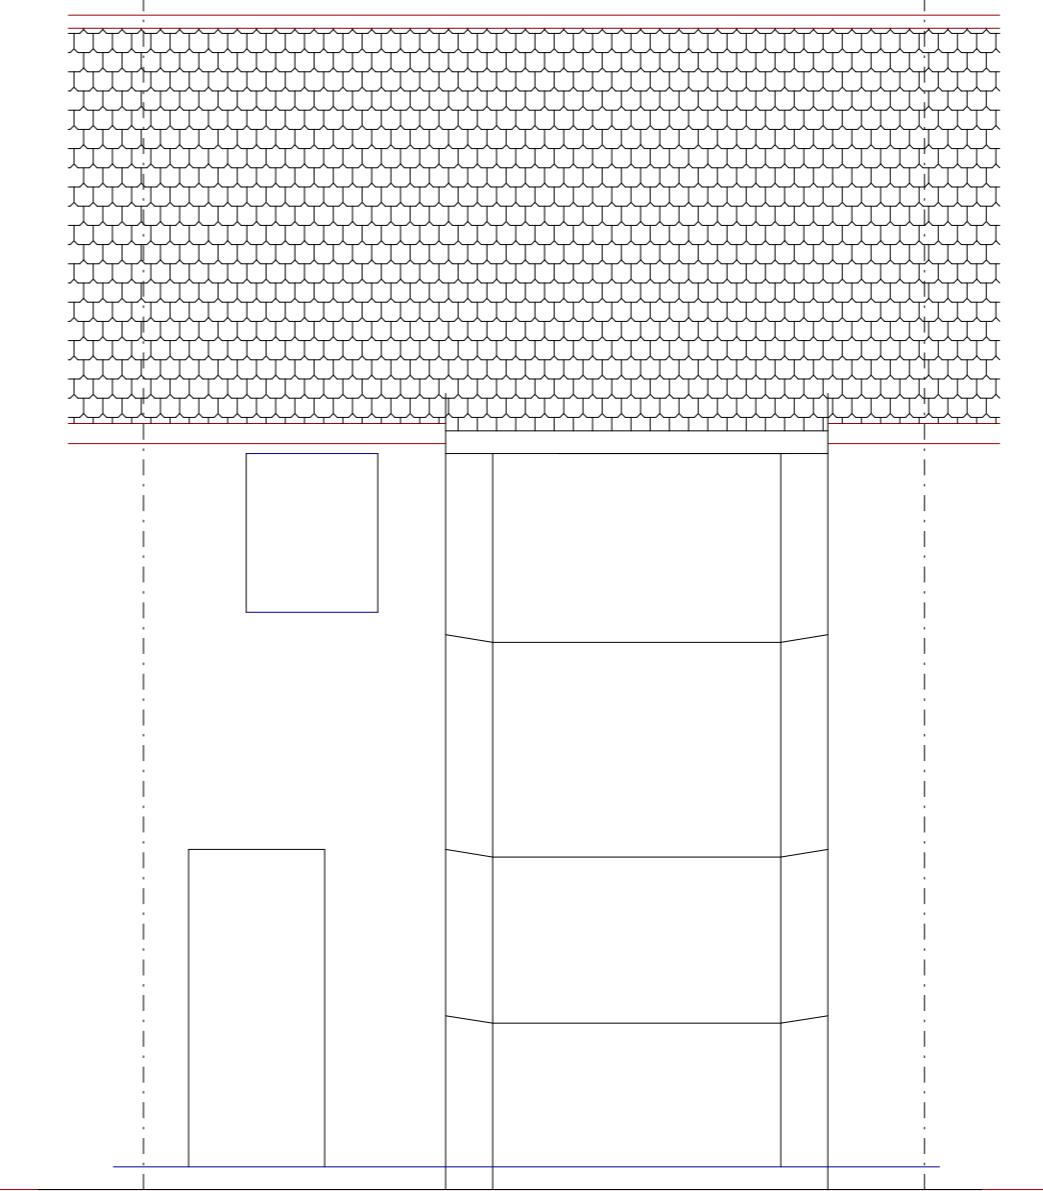

EXISTING FRONT ELEVATION

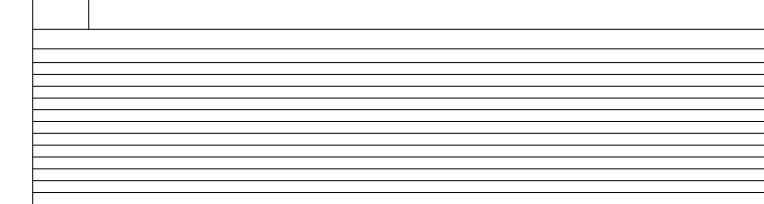

SCALE 1:50
0 1m 2m 3m 4m 5m

PLAN
Existing Elevations
PROJECT
Loft Conversion

DWG No
13
Rev: -
Date: June 2023
Project: 89, Sutton Court Road
Scale 1:50 @ A2
Checked: AW
Drawing Title: Proposed Plans
Status: Planning
Job No: 405

Highford
Design and Build Limited
27 Bellamy Close, Ickenham, Middlesex, UB10 8SJ
email: info@highforddesign.co.uk | web: www.highforddesign.co.uk
mobile: 07551 320225