




0 12.5 25 37.5 50 62.5 75 87.5 100 112.5 125 0 10 20 30 40 50
 Scale 1:1250 Scale 1:500

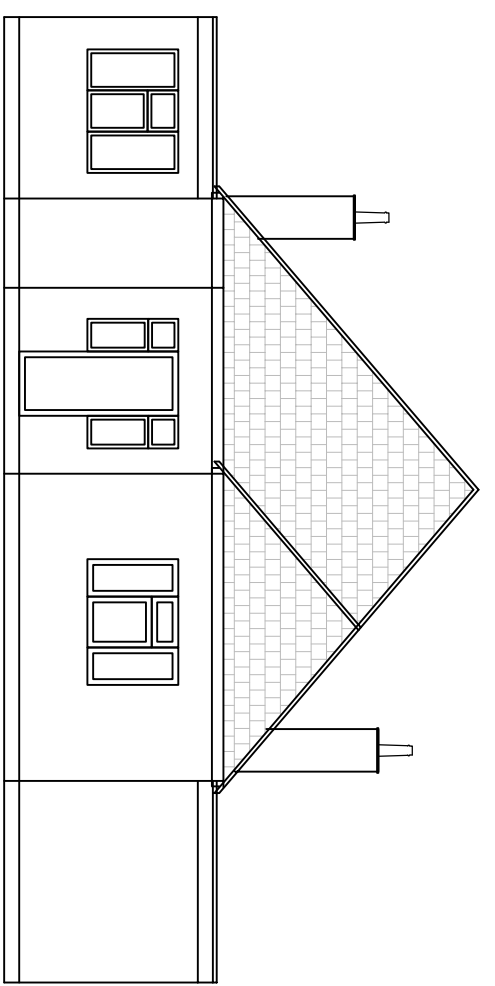


EXISTING FRONT ELEVATION

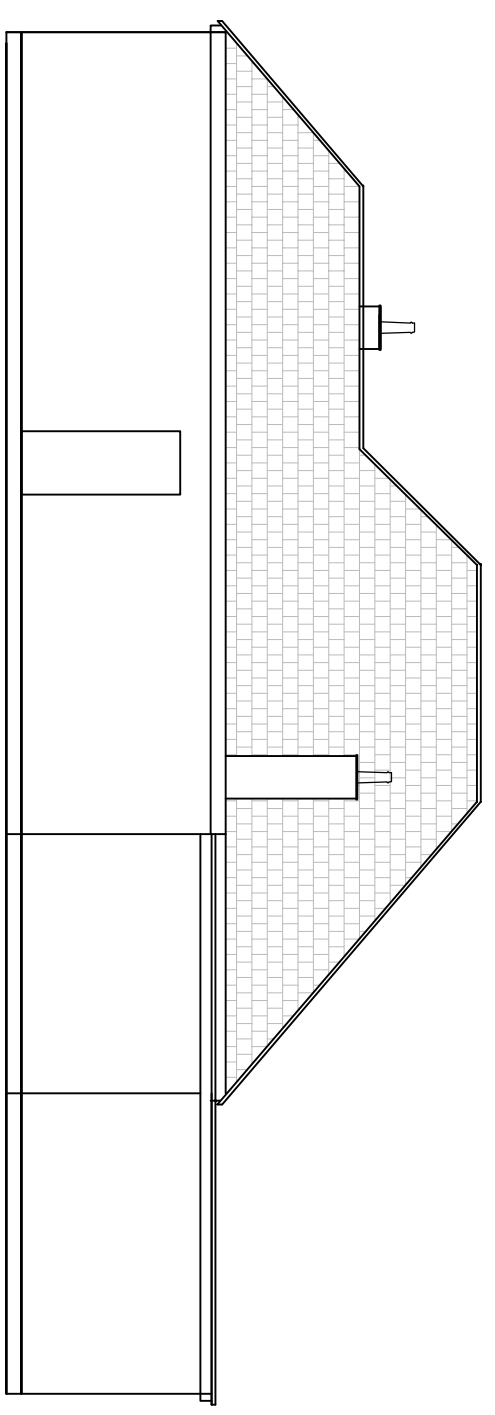

EXISTING SIDE ELEVATION (RIGHT)

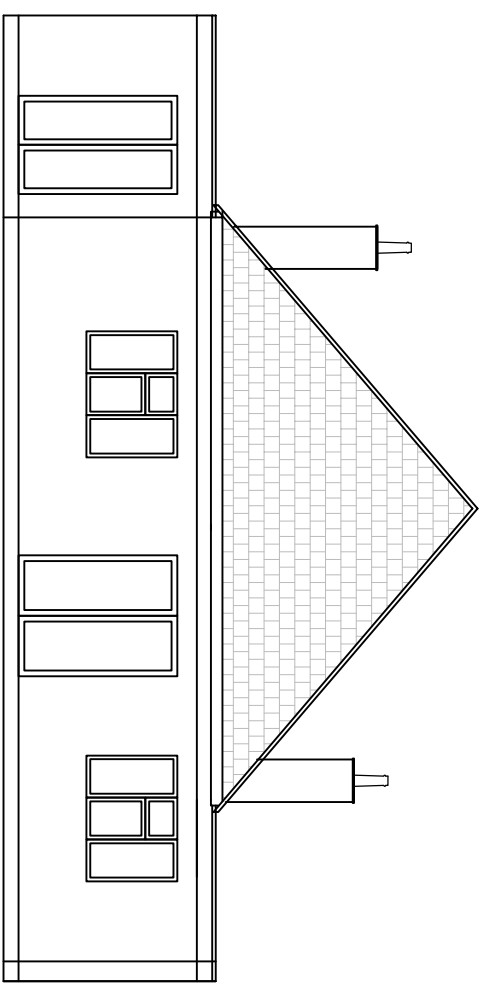

EXISTING REAR ELEVATION

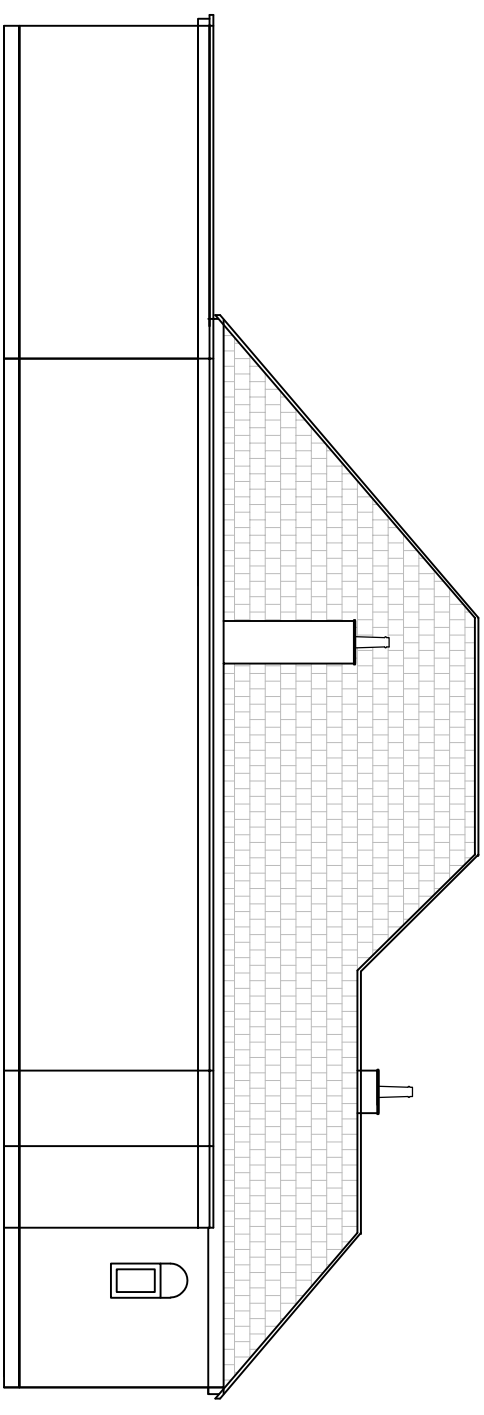

EXISTING SIDE ELEVATION (LEFT)

Scale 1:100

Scale 1:50

Rev	Date	Description	DWN	CHK

je architectural design Ltd Architectural & Structural Designers 1 Lytton Close Northolt Village, Northolt Middlesex UB5 5BU T: 020 8845 0795, M: 07930 557913, e: eangel09@aol.com		Job Title: 54 Cheney Street, Pinner HA5 2TB	Designed by: Angelo E	Date: Jan. 2026	Scale: 1:100@A3
Drawing Title: Existing Front, Side & Rear Elevation		Client:	Drawing No.: 3508/AM/02	Rev:	

© This drawing is the property of J E Architectural Design Ltd. The information it contains is copyright and is not to be copied without prior permission.