


SITE PLAN
 Scale 1:1250

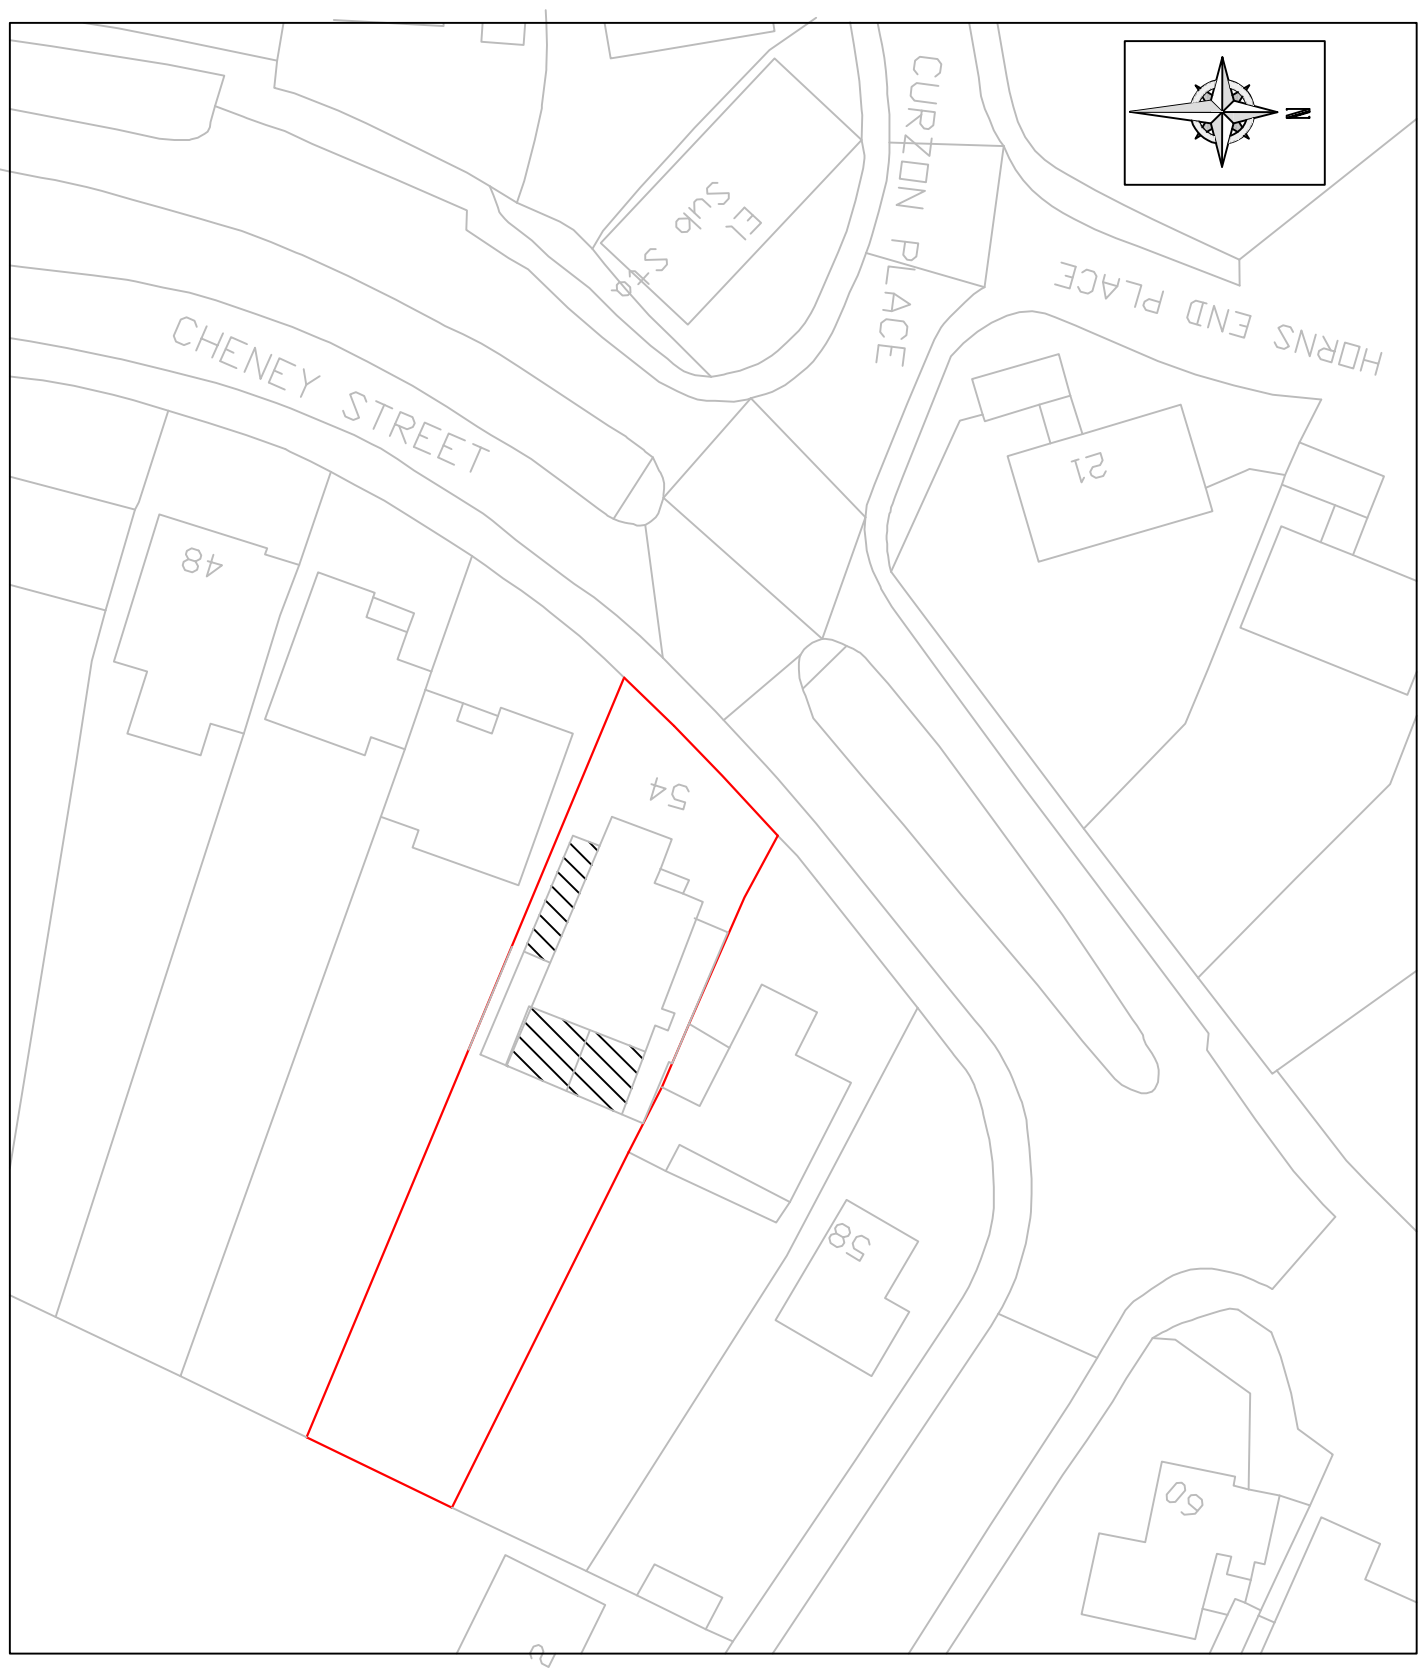

BLOCK PLAN
 Scale 1:500

Rev	Date	Description	DWNL	CHK

je architectural design ltd Architectural & Structural Designers 1 Lytton Close Northolt Village, Northolt Middlesex UB5 5BU T: 020 8845 0795, M: 07930 557913, e: seangel09@aol.com		Job Title: 54 Cheney Street, Pinner HA5 2TB	Designed by: Angelo E	Date: Jan. 2026	Scale: 1:500, 1250@A3
Drawing Title: Location Plan		Client:	Drawing No.: 3508/AM/06	Rev:	

© This drawing is the property of J E Architectural Design Ltd. The information it contains is copyright and is not to be copied without prior permission.