


BOUNDARY

0 12.5 25 37.5 50 62.5 75 87.5 100 112.5 125 0

Scale 1:1250

Scale 1:500

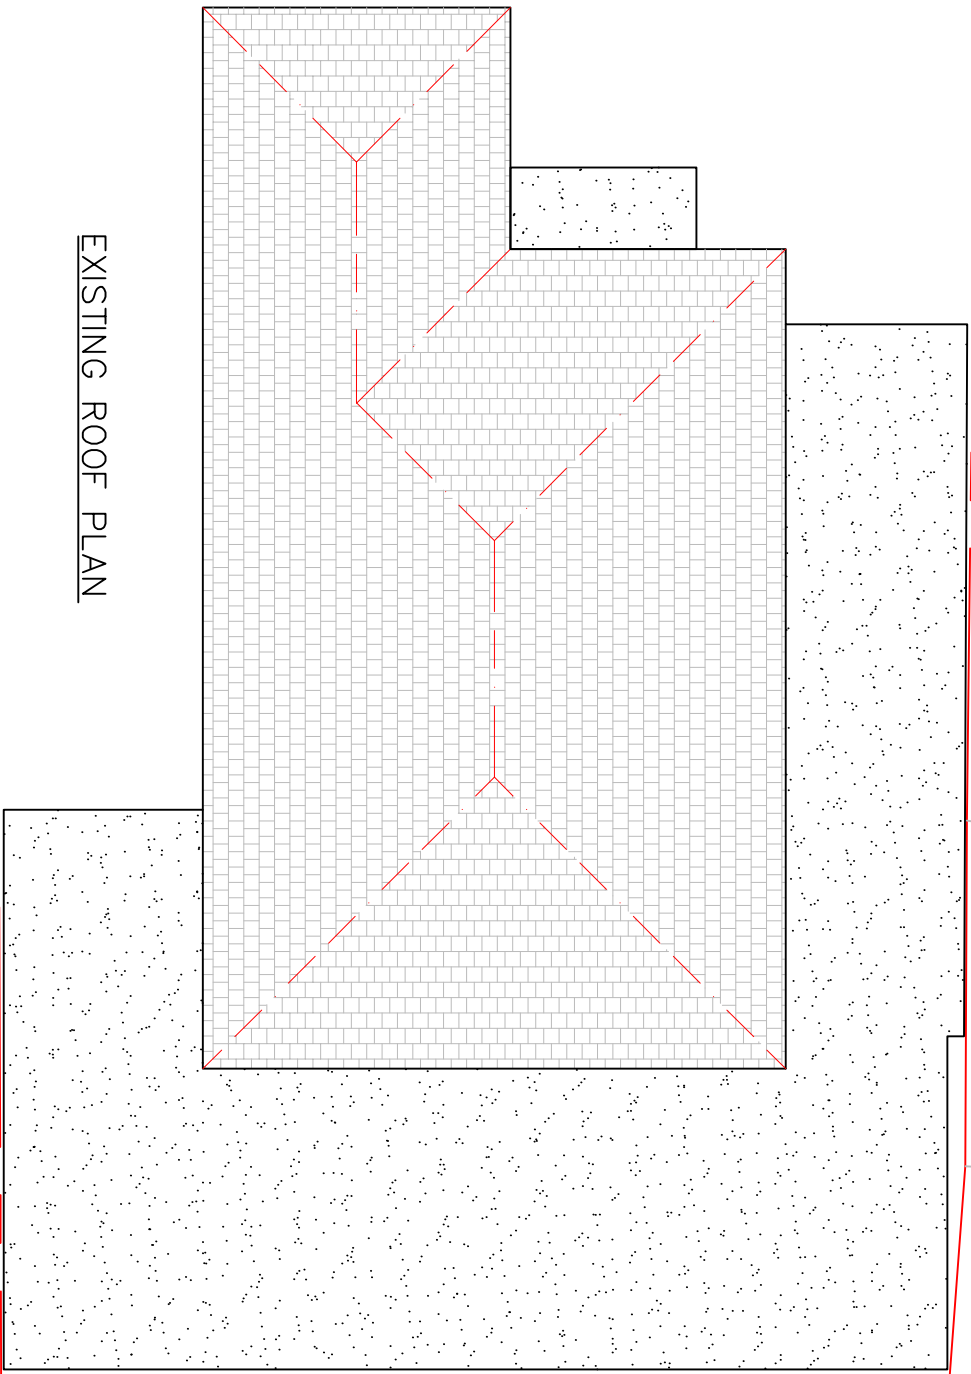

EXISTING ROOF PLAN

BOUNDARY


BOUNDARY

Scale 1:100

Scale 1:50

Scale 1:1250

Scale 1:500

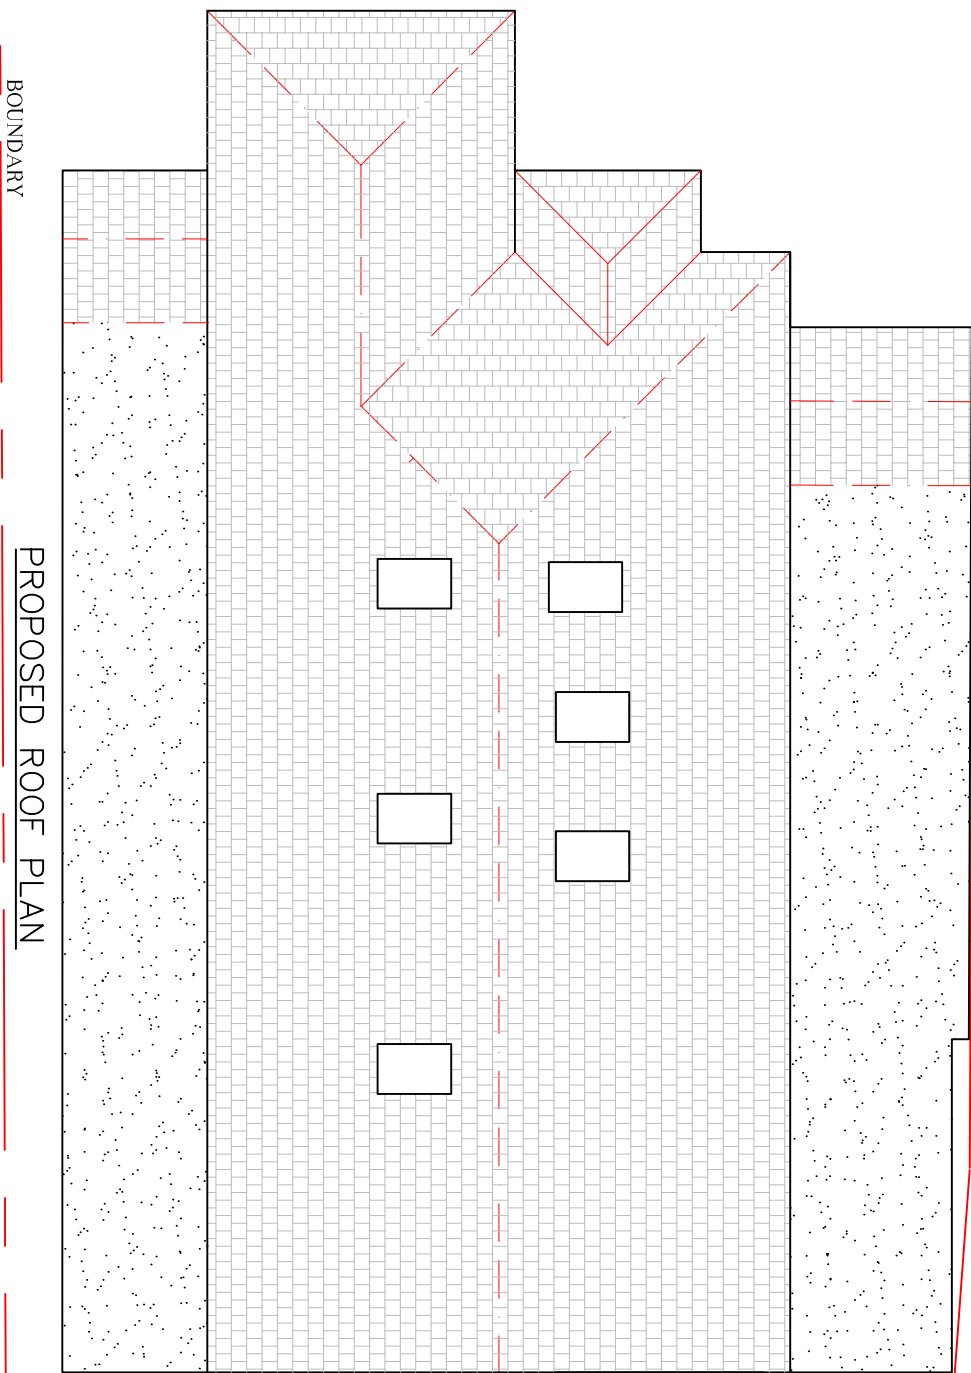

PROPOSED ROOF PLAN

BOUNDARY

BOUNDARY

Rev	Date	Description	DWN	CHK

je architectural design Ltd
 Architectural & Structural Designers
 1 Lytton Close
 Northolt Village, Northolt
 Middlesex UB5 5BU
 T: 020 8845 0795, M: 07930 557913, e: aangel09@aol.com

Job Title: 54 Cheney Street, Pinner HA5 2TB
Drawing Title: Existing & Proposed Roof Plan

Designed by: Angelo E
Date: Jan. 2026
Scale: 1:100@A3
Client:
Drawing No: 3508/AM/07
Rev:

© This drawing is the property of J E Architectural Design Ltd. The information it contains is copyright and is not to be copied without prior permission.