




NOTES:
All dimensions must be checked on site and not scaled from this drawing.

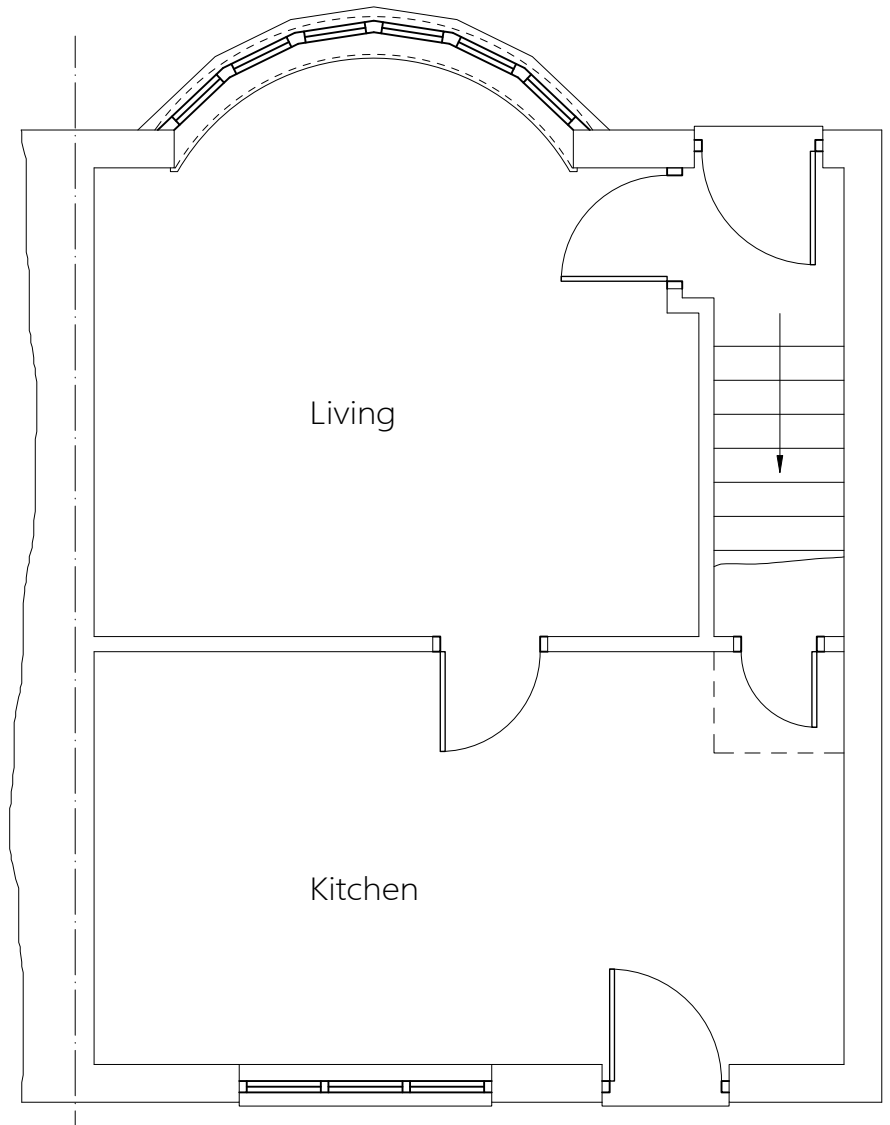

Existing Ground Floor Plan

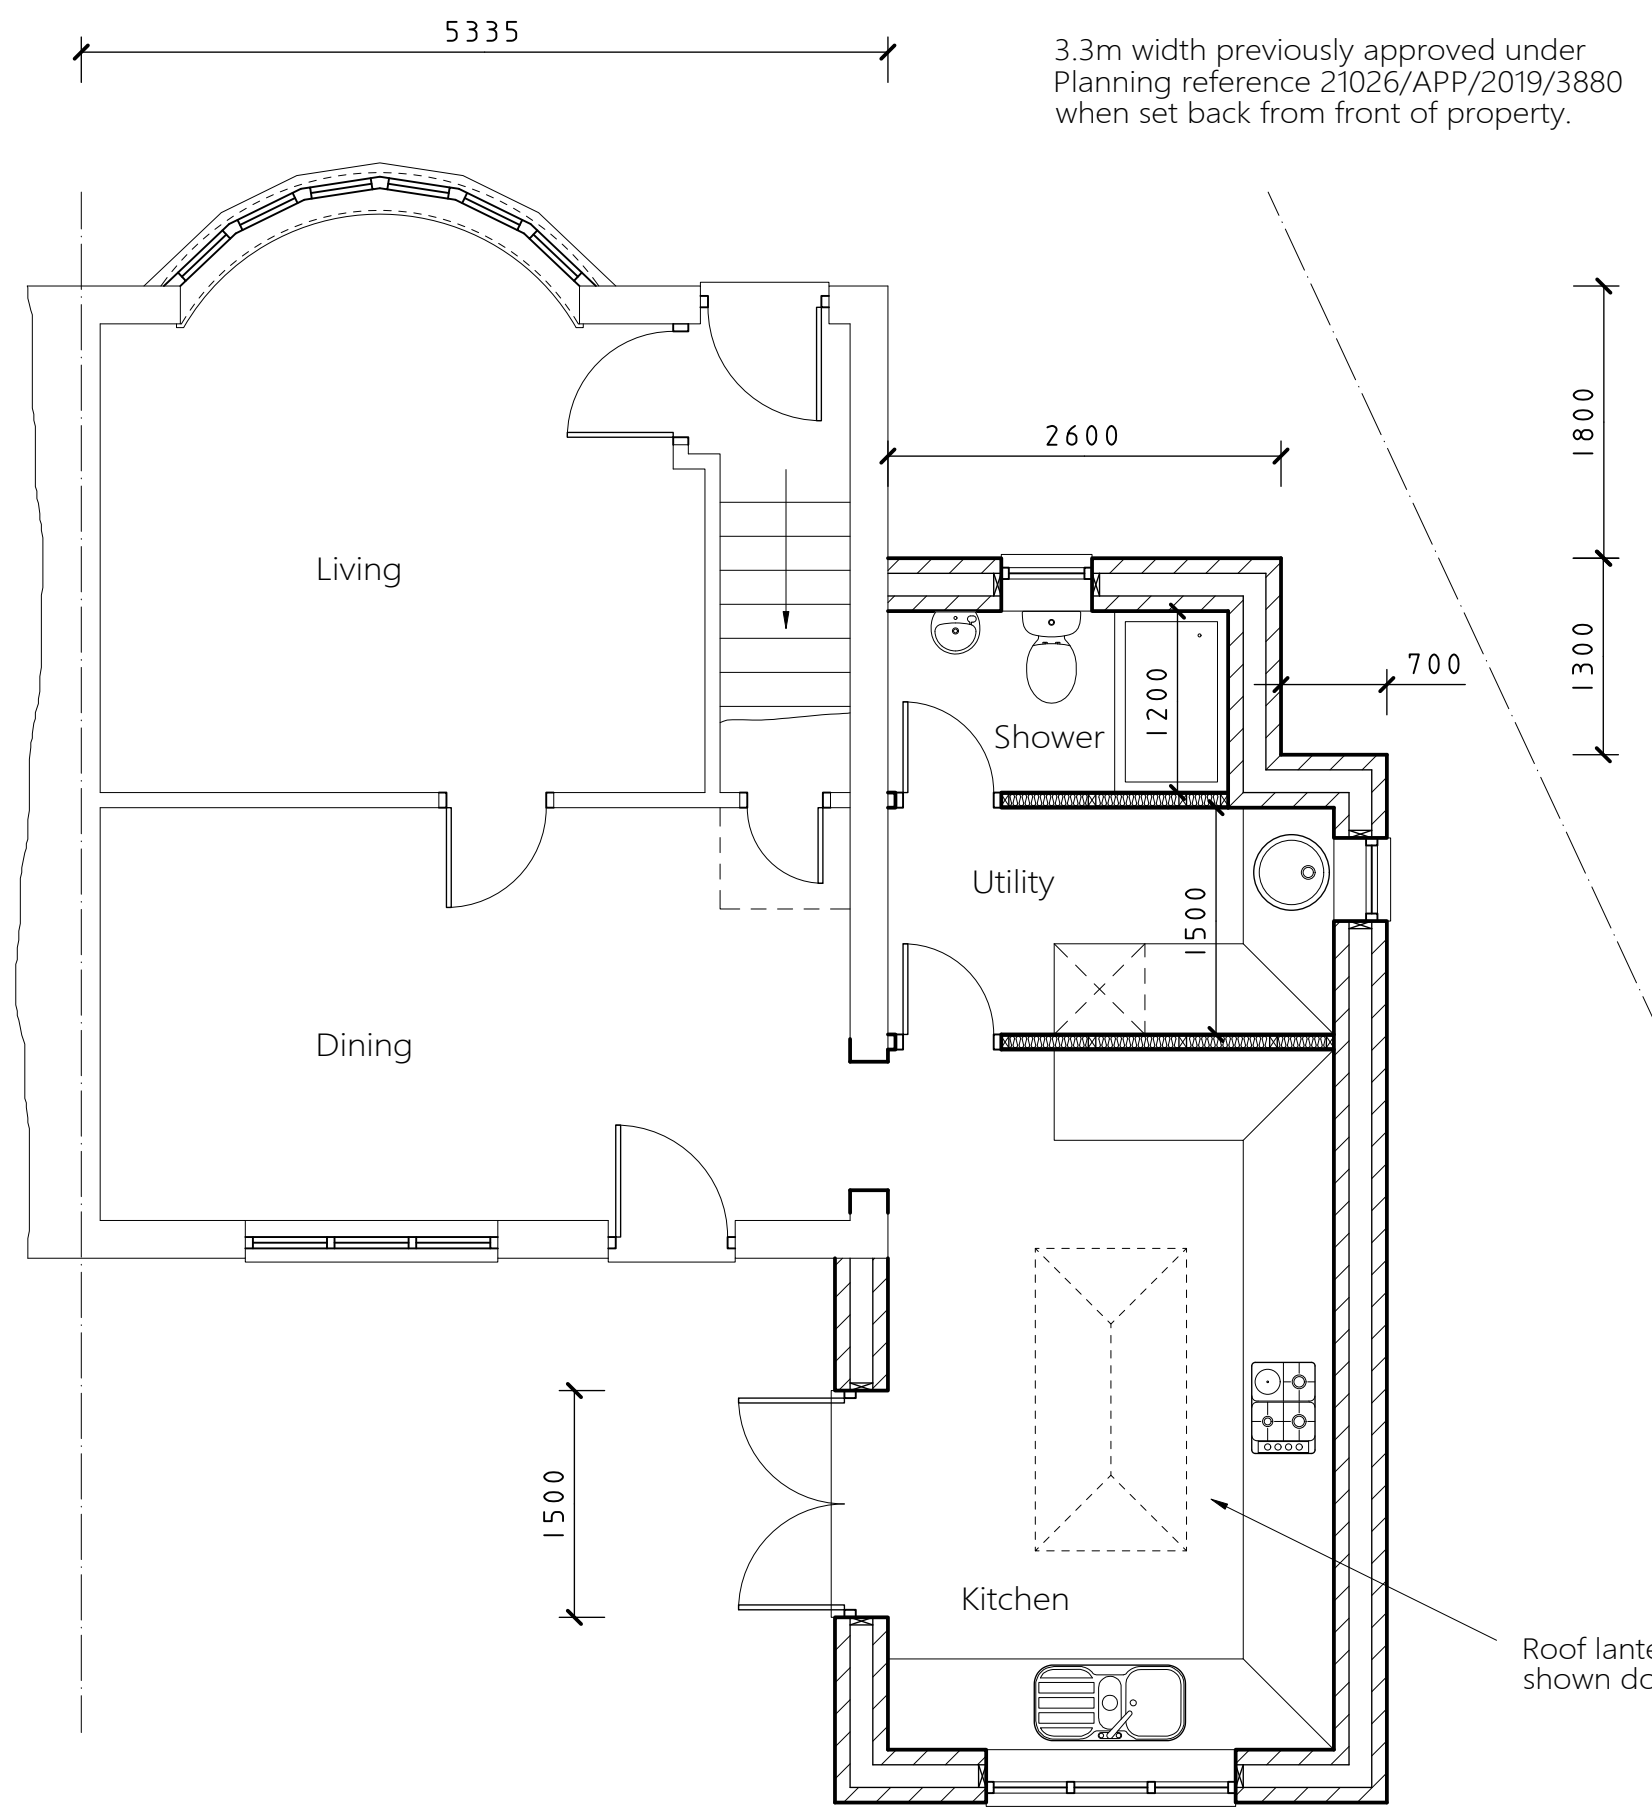

Proposed Ground Floor Plan

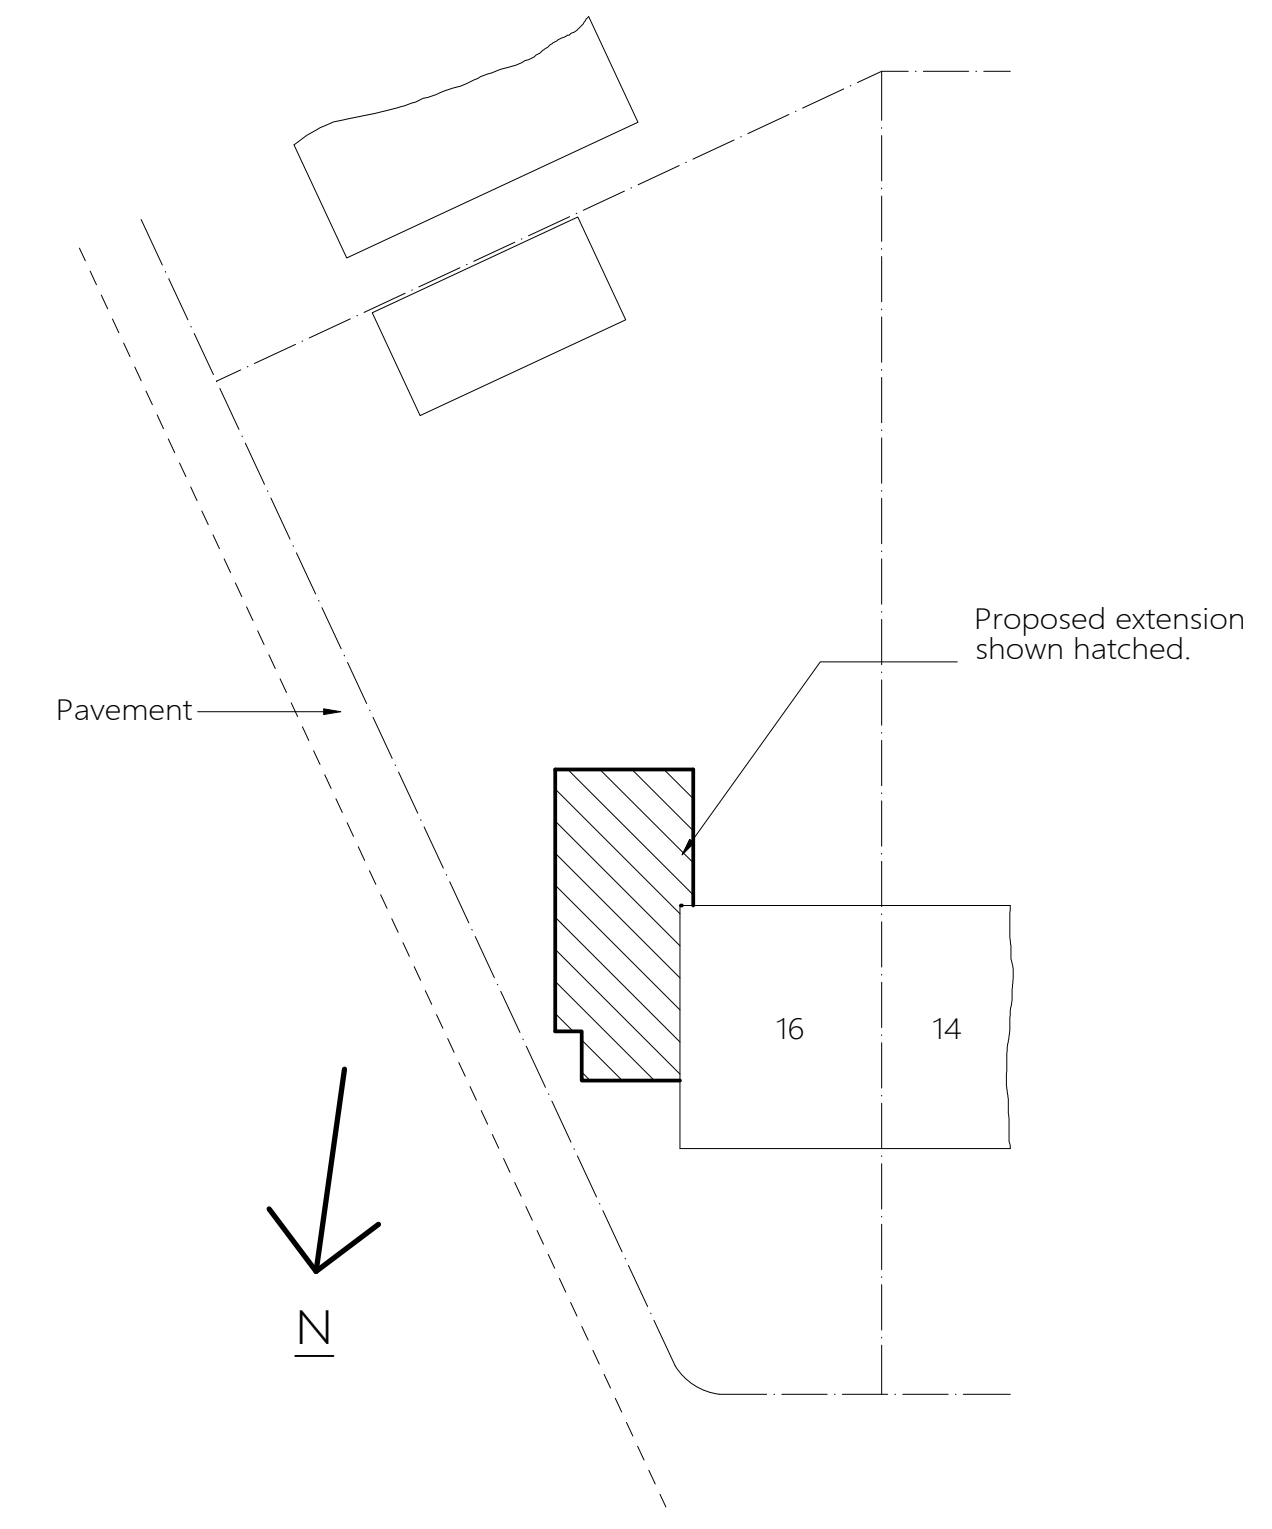


Site Plan scale 1:200


Existing Elevations



Front Elevation

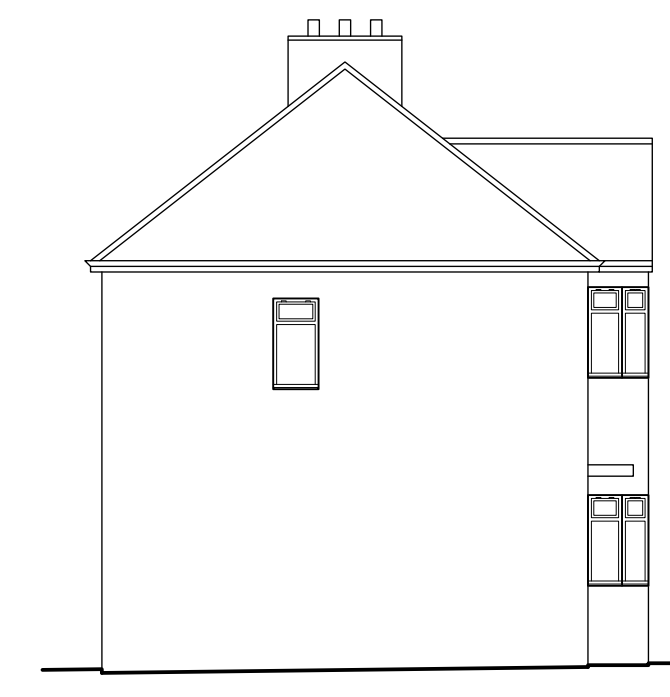

Side Elevation

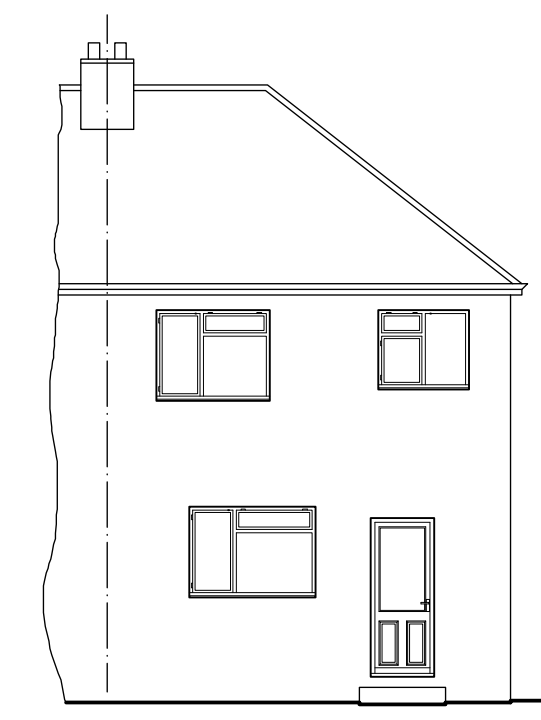


Rear Elevation


Proposed Elevations - All Materials to Match Existing




Front Elevation

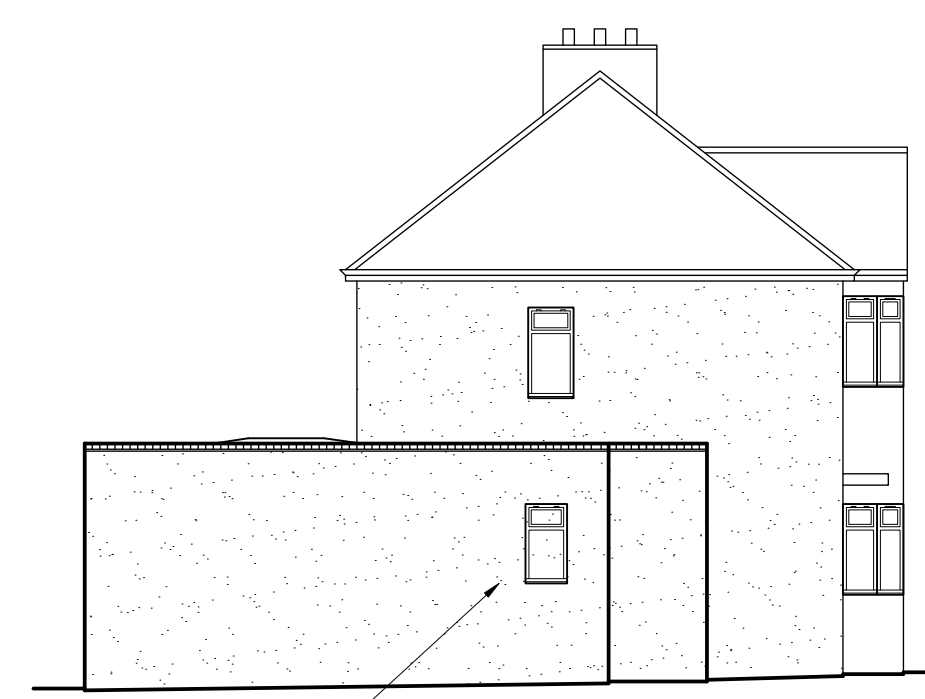


Side Elevation

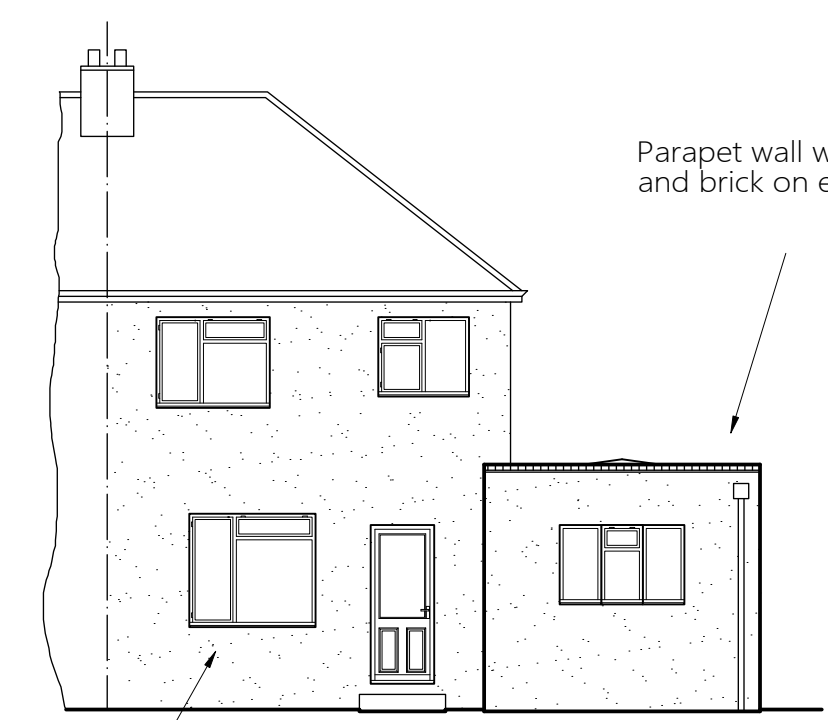

Rear Elevation

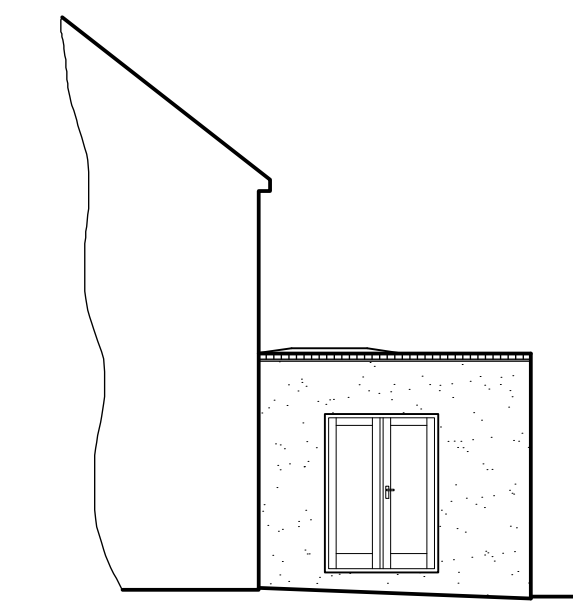

Side Elevation

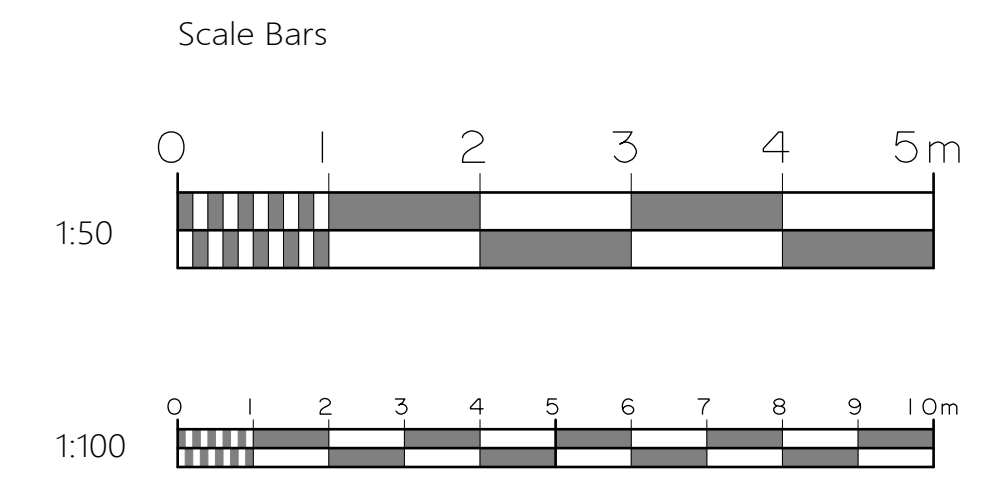

Date	Revisions

Copyright
Pottle & Co
Architectural Services
Tel: 07514 541721
mark@pottleandco.com
www.pottleandco.com

Client
Catherine Kelly & Kerry Maher
Job Title
16 Kingswear Road
Ruislip Manor
Middlesex

Drawing Title
Proposed Single Storey
Side / Rear Extension.

Scale
1:50, 100, 200

Date
April 2026

Drawn by
MDP

Drq No.
2601/01