





SCALE - 1 : 100.

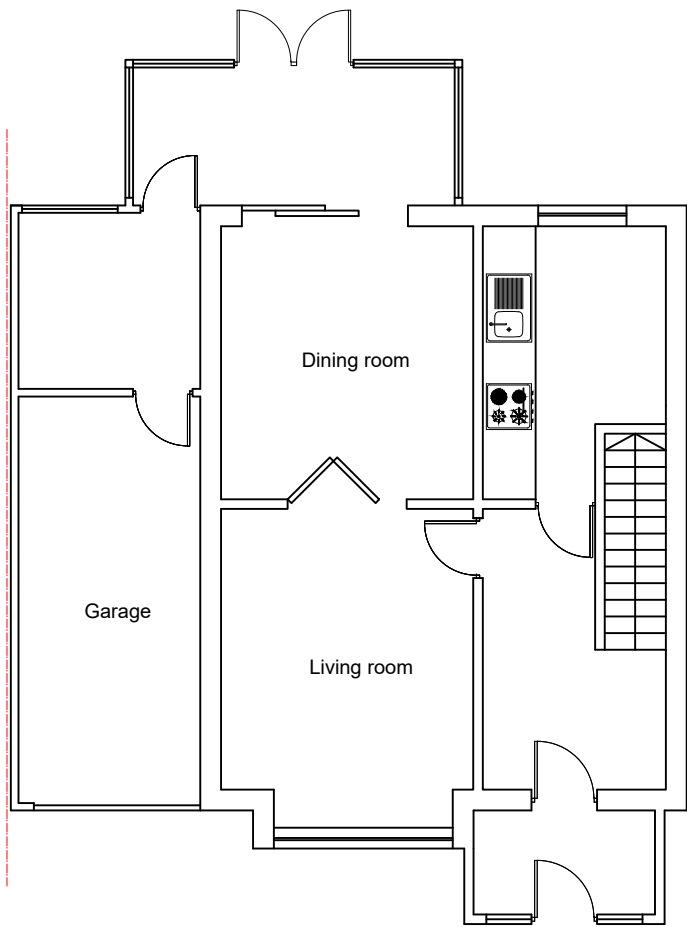

EXISTING GROUND FLOOR PLAN

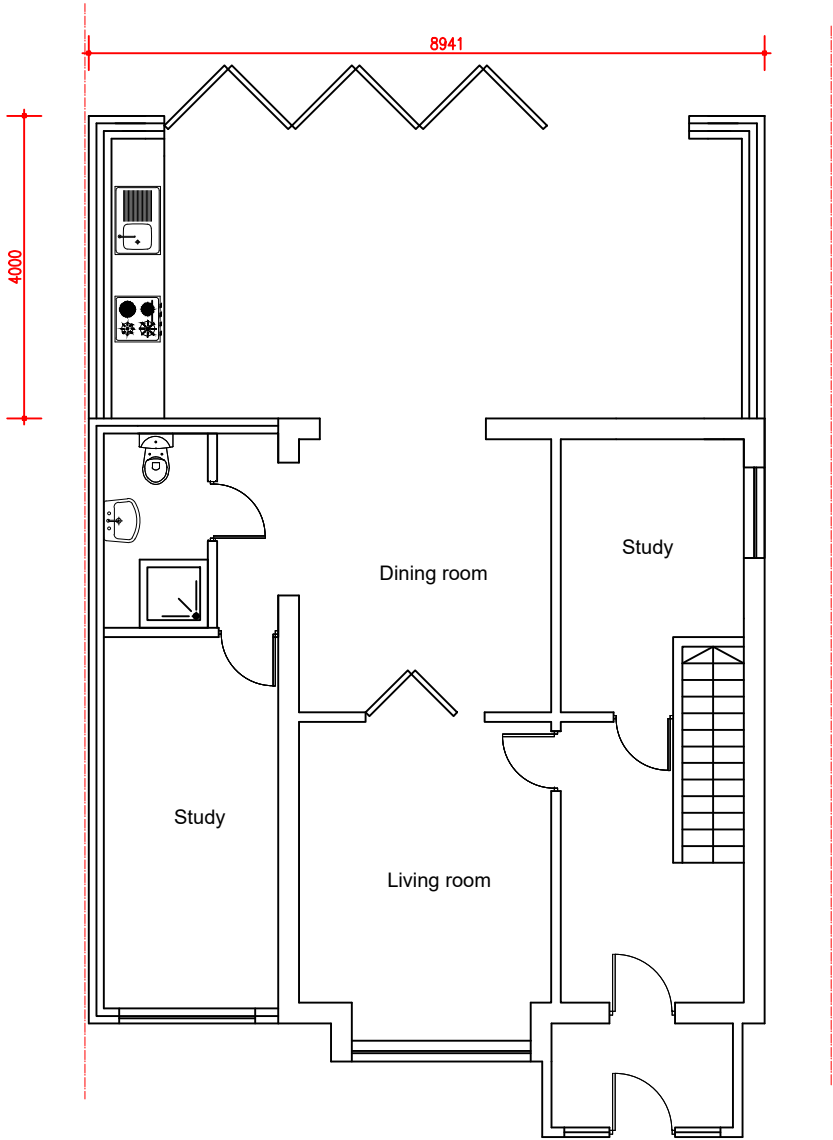

PROPOSED GROUND FLOOR PLAN

M C S DESIGN Architectural Services Millennium Creative Services Design 53 Westmead, Windsor, SL4 3NN	mob: 07989319224 tel: 01753 869117 fax: 01753 869117 www.mcsdesignservices.co.uk email: info@mcsdesignservices.co.uk	client MR. MOHAMED JAWAHIR MOHAMED MARKKER	site 16 BAXTER CLOSE, UXBRIDGE, UB10 0DE	project 4M REAR EXTENSION AND GARAGE CONVERSION	title EXISTING AND PROPOSED GROUND FLOOR PLANS	status: HOUSE HOLDER PLANNING APPLICATION	scale 1:100 @ A3	drawn Kaleem Janjua B.Arch.
						drawing number: JAWAHIR/PLAN/003	date 26th March 2023	revision