




1:50

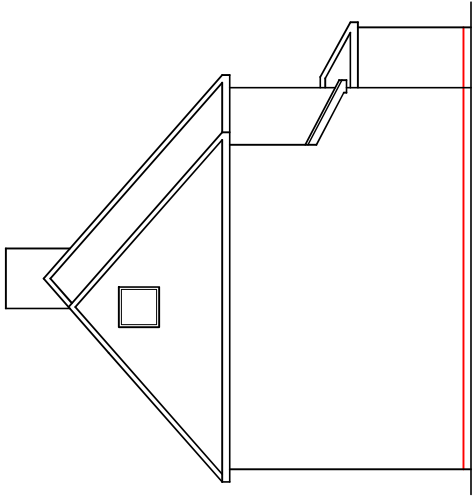


EXISTING
SIDE ELEVATION 1:100

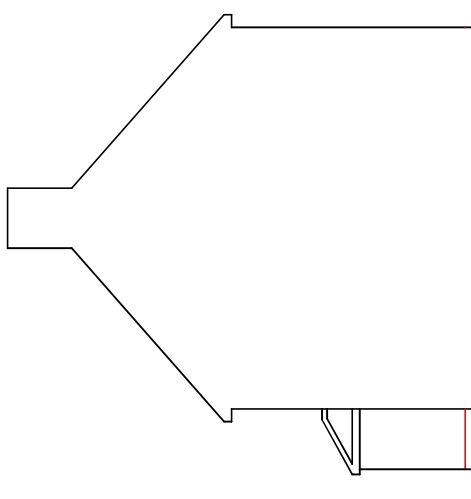


EXISTING
SIDE ELEVATION 1:100

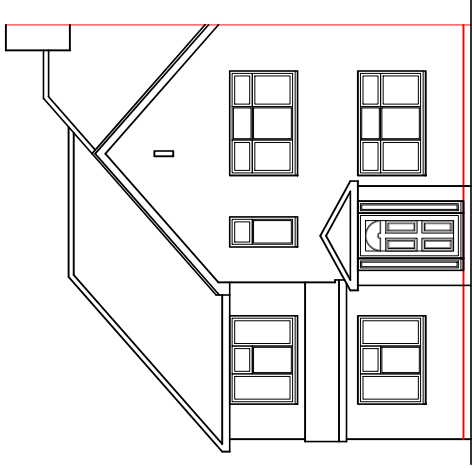


EXISTING
FRONT ELEVATION 1:100

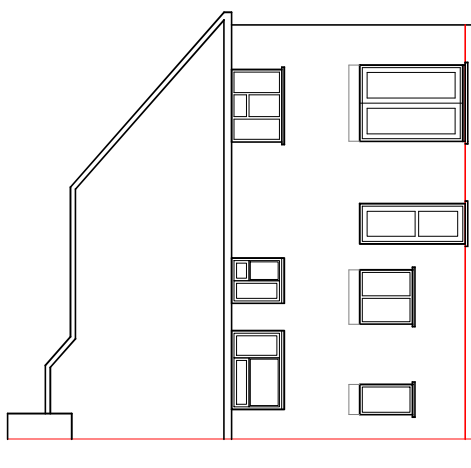

EXISTING
REAR ELEVATION 1:100

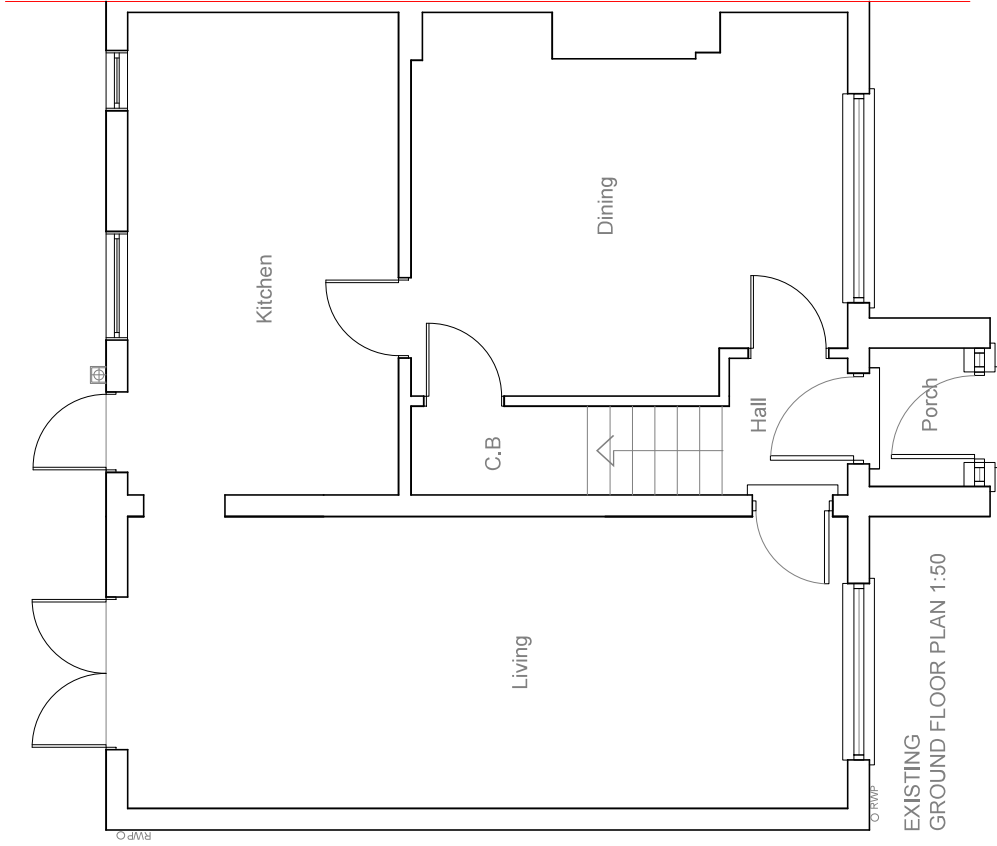

EXISTING
GROUND FLOOR PLAN 1:50

 

1:100

Modhwadia Design Services	Project: 66 Beechwood Avenue Hayes UB3 1JP	Title: Existing Ground floor plan Existing Elevations	Scale: 1:50/100 @ A3	
			Date: Jan 2018	
			Drawing No.: MD3067-01/SP	
			Revision	
239 Western Road, Southall, Middx, UB2 5HS Tel: 020 8571 1369 modhwadia_designservices@hotmail.co.uk				