


1:100 0 1 2 5 10 Meter

Modhwadia Design Services	Project: 66 Beechwood Avenue Hayes UB3 1JP	Title: Existing Ground floor plan	Scale: 1:50/100 @ A3
	Date: Jann 2018	Drawing No.: MD3067-01/SP	
		Revision	
239 Western Road, Southall, Middx, UB2 5HS			
Tel: 020 8571 1369			
modhwadia_designservices@hotmail.co.uk			

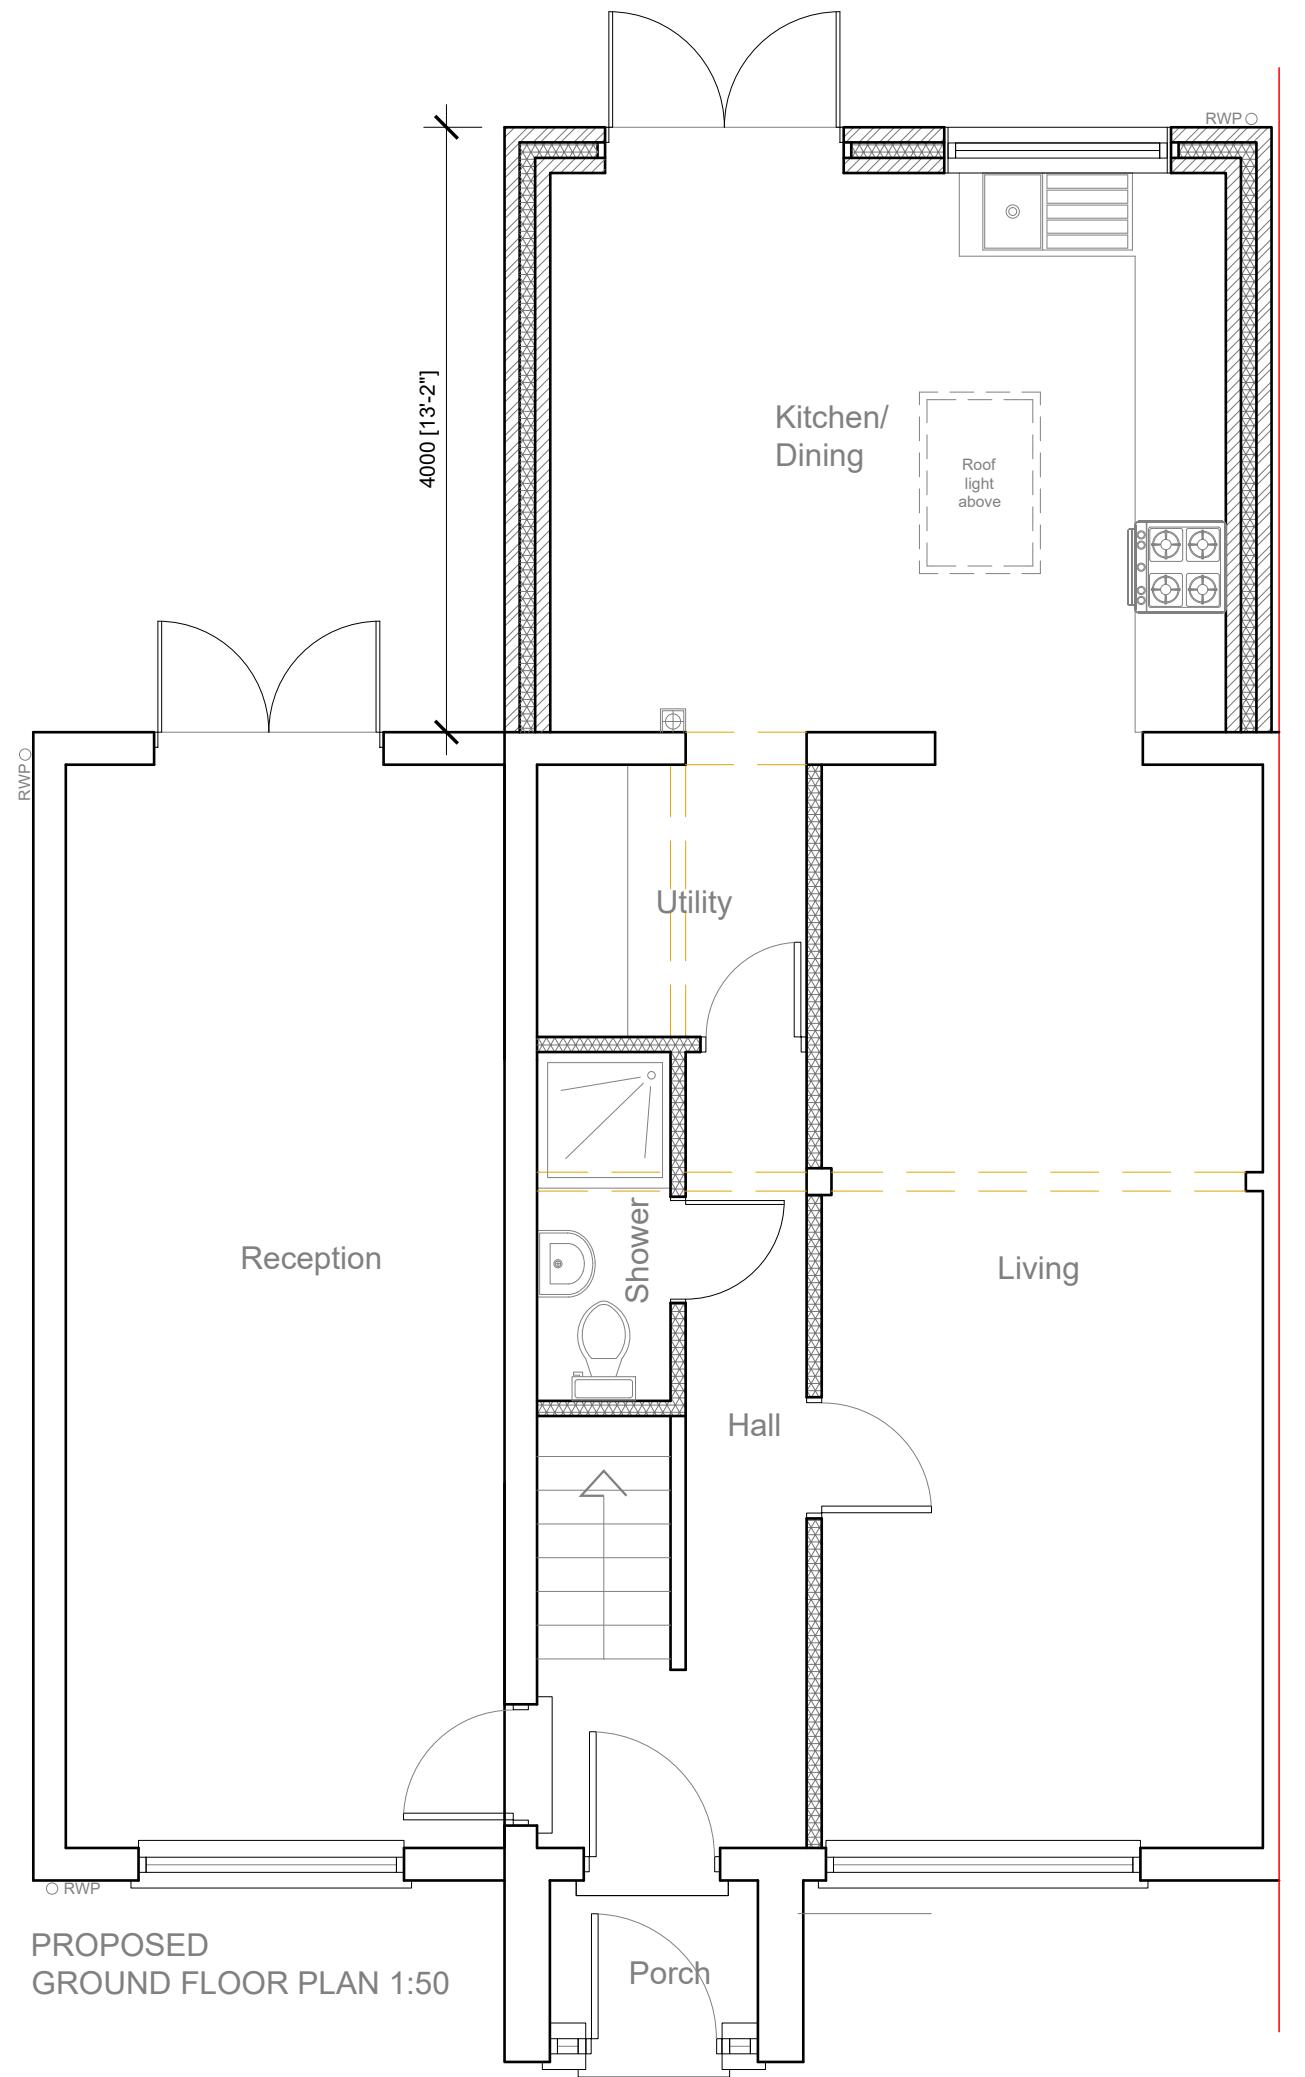

PROPOSED GROUND FLOOR PLAN 1:50

All work to comply with current building regulations and codes of practice

Do not scale from drawings
all dimensions to be checked
on site before the start of
any work

Proposed External Finish Materials to Match Existing External Finish Materials







1:50

Modhwadia Design Services	Project:	Title:	Scale: 1:50 @ A3
	66 Beechwood Avenue Hayes UB3 1JP	Proposed Ground floor plan	Date: Jan 2018 Drawing No.: MD3067-02/SP Revision
239 Western Road, Southall, Middx, UB2 5HS Tel: 020 8571 1369 modhwadia_designservices@hotmail.co.uk			

All work to comply with
current building regulations
and codes of practice

Do not scale from drawings
all dimensions to be checked
on site before the start of
any work

Proposed External Finish
Materials to Match Existing
External Finish Materials

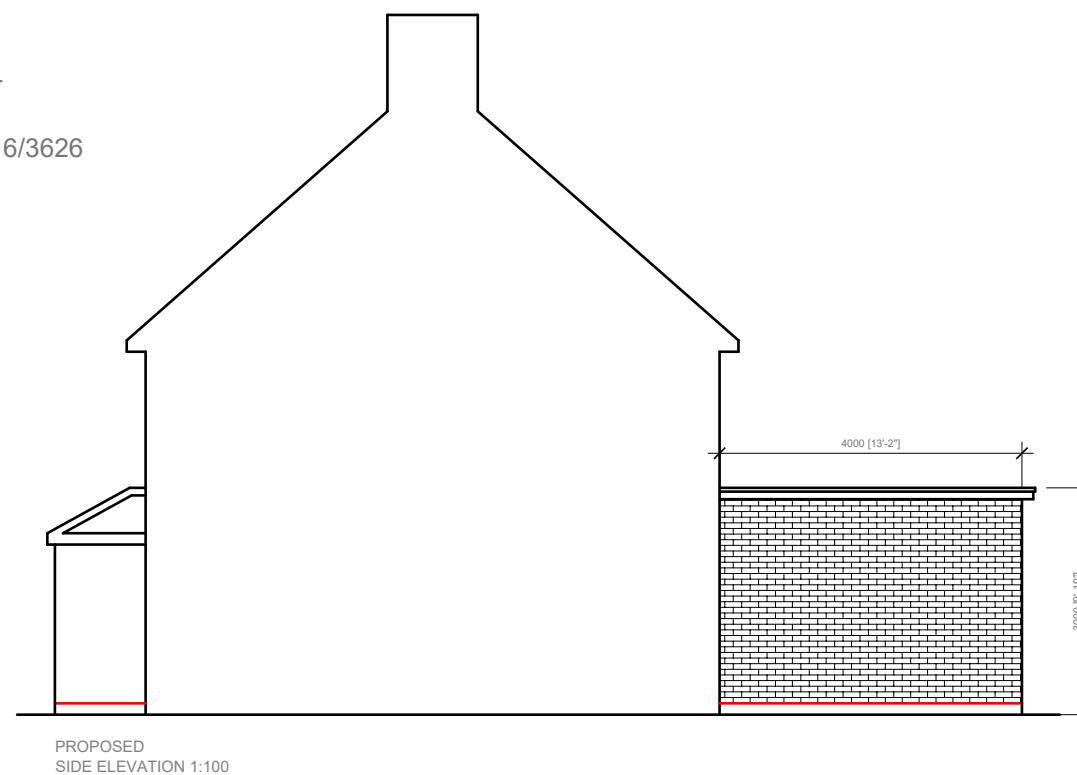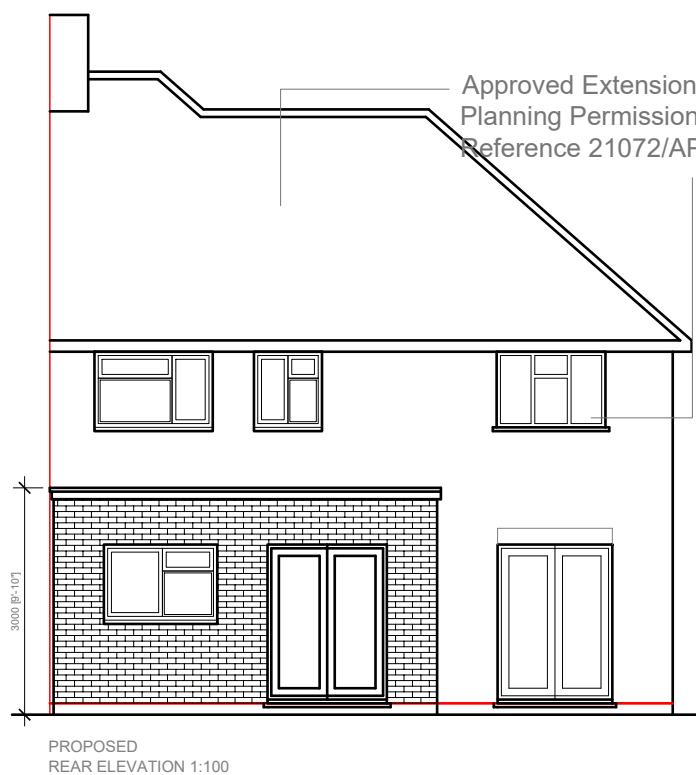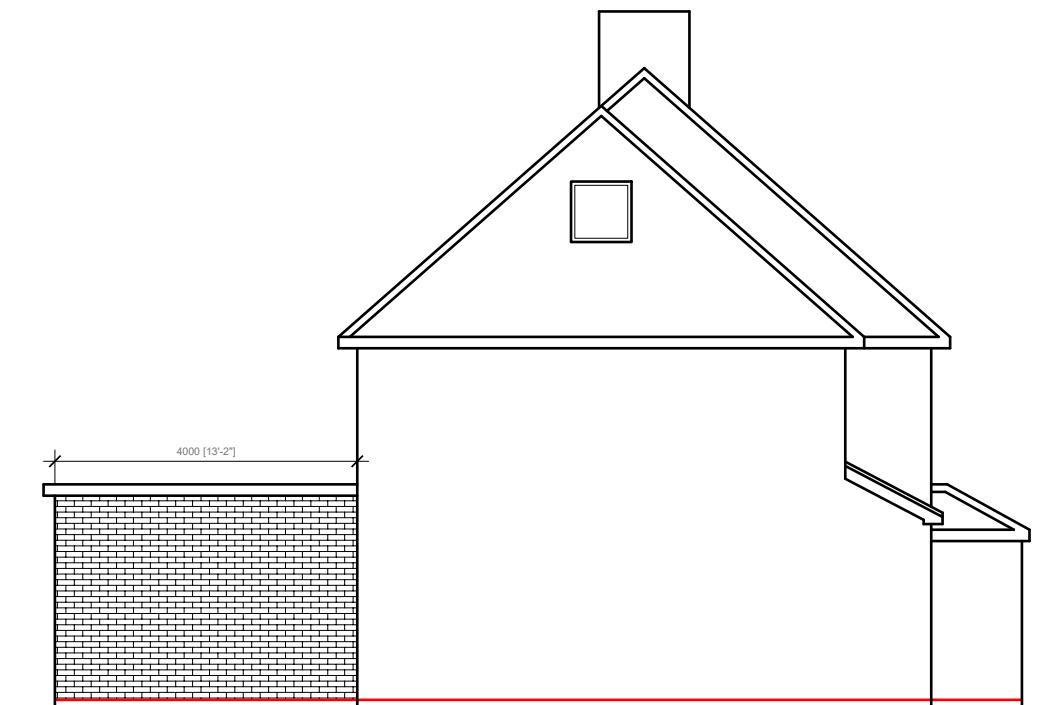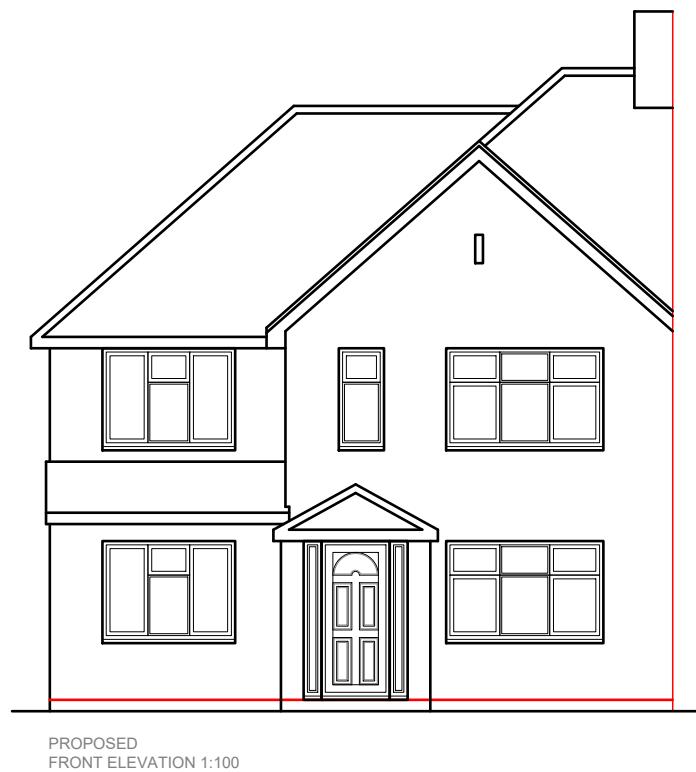

1:100 0 1 2 5 10 Meter

Modhwadia Design Services	Project: 66 Beechwood Avenue Hayes UB3 1JP	Title: Proposed Elevations	Scale: 1:100 @ A3 Date: Jan 2018 Drawing No.: MD3067-03/SP Revision
239 Western Road, Southall, Middx, UB2 5HS Tel: 020 8571 1369 modhwadia_designservices@hotmail.co.uk			

