




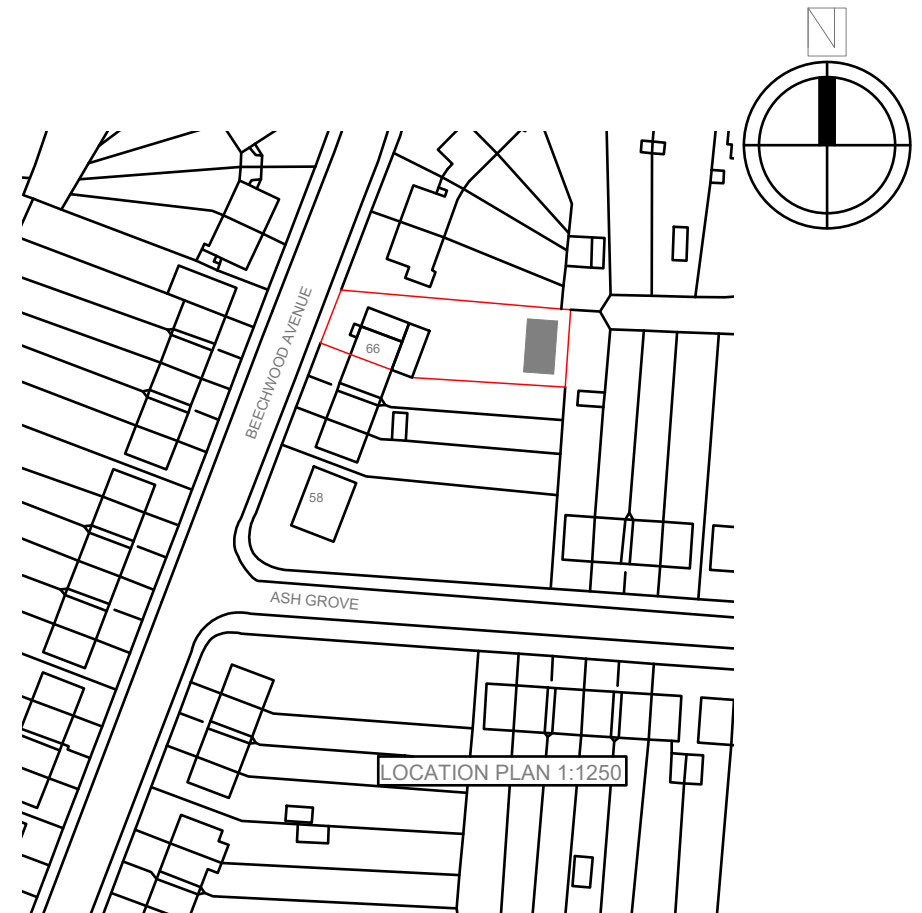



BLOCK PLAN 1:500

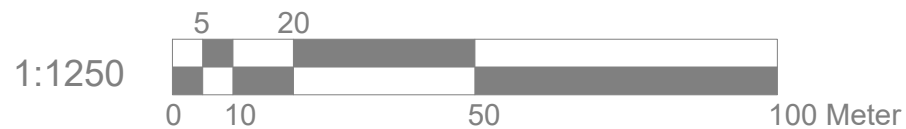

LOCATION PLAN 1:1250

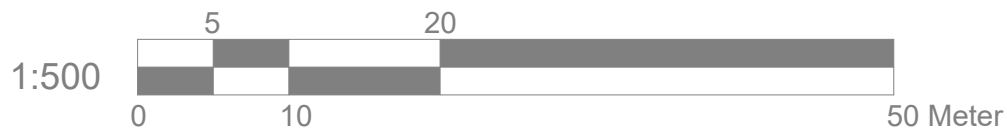

Modhwadia Design Services	Project: 66 Beechwood Avenue Hayes UB3 1JP	Title: Block plan Location plan	Scale: 1:500/1250 @ A4					
			Date: Dec 2016					
			Drawing No.: MD3067-01/SP					
			Revision <table border="1"> <tr> <td>A</td><td>B</td><td></td><td></td></tr> <tr> <td>05.10.22</td><td>06.10.22</td><td></td><td></td></tr> </table>	A	B			05.10.22
A	B							
05.10.22	06.10.22							
239 Western Road, Southall, Middx, UB2 5HS Tel: 020 8571 1369 info@multicreation.co.uk								

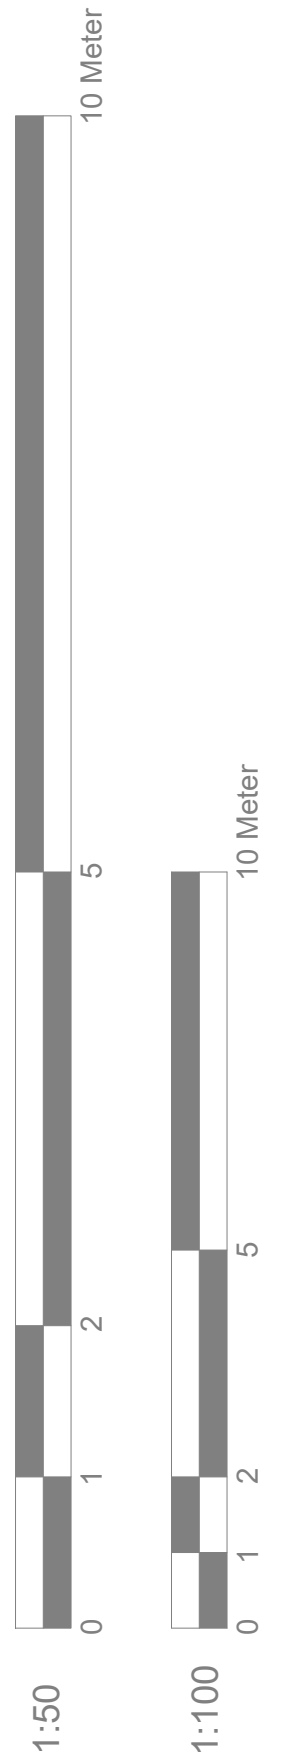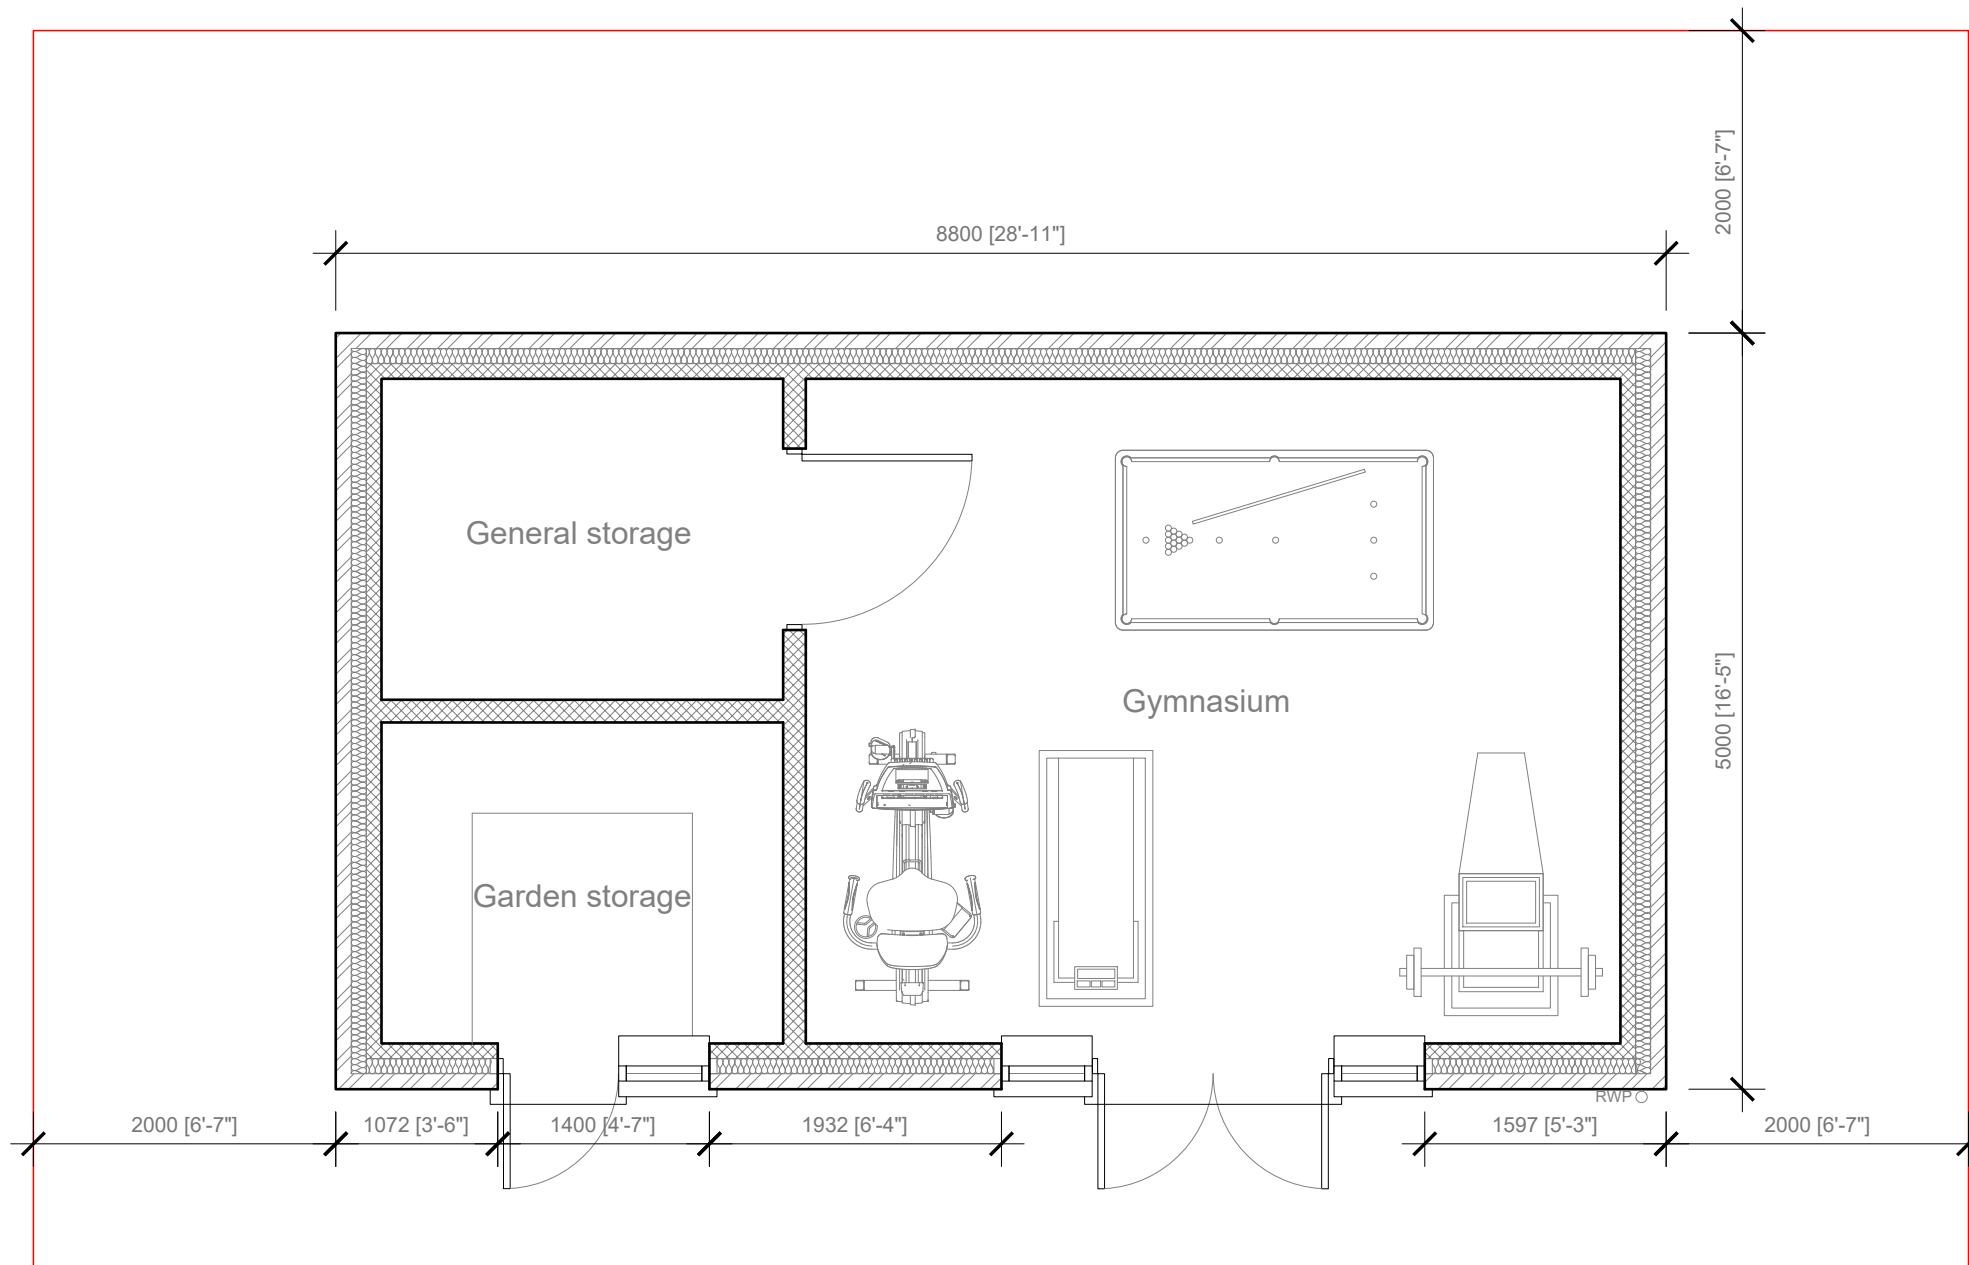

Modhwadia Design Services	Project:	Title:	Scale: 1:50/100 @ A3
	66 Beechwood Avenue	Proposed	Date: Dec 2016
	Hayes	Outbuilding	Drawing No.: MD3067-02/SP
	UB3 1JP	Ground floor plan & Elevations	Revision
			A B

239 Western Road, Southall, Middx, UB2 5HS Tel: 020 8571 1369 info@multicreation.co.uk