


First Floor Plan




Second Floor (loft) Plan

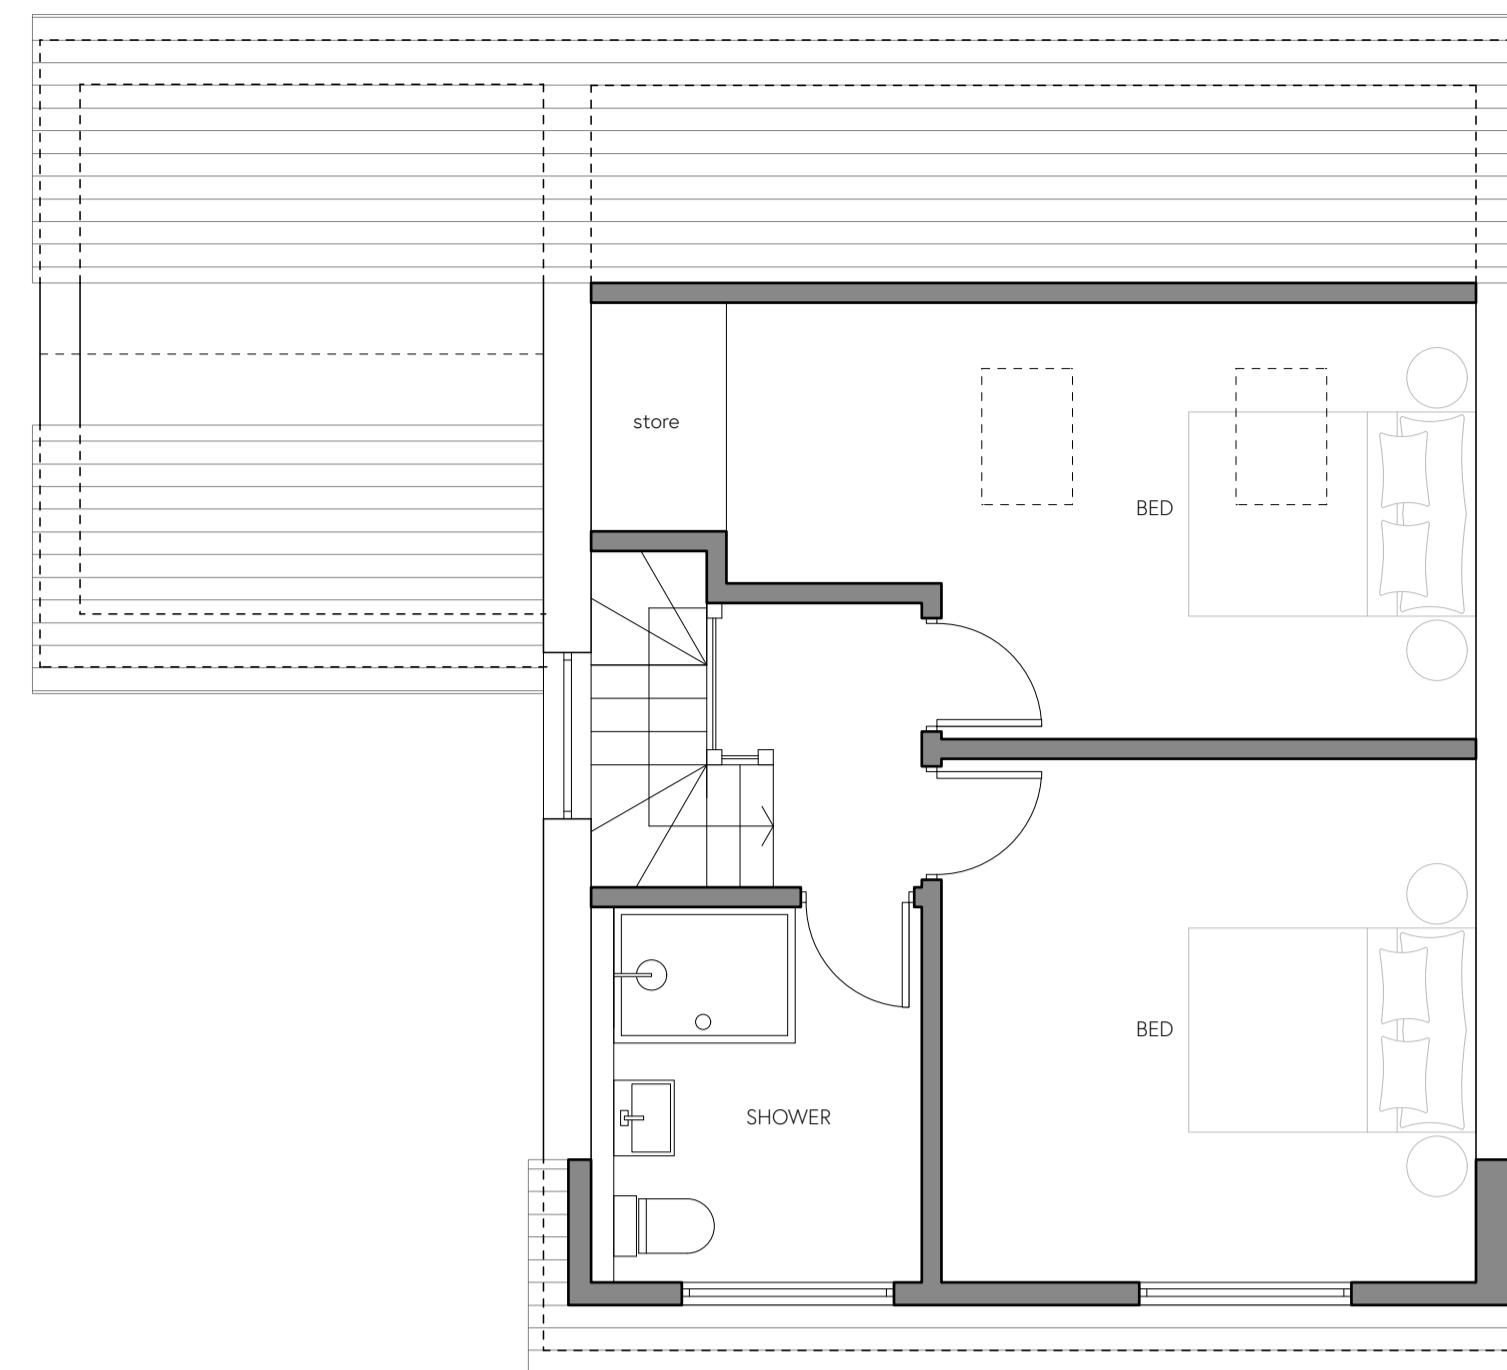


Block Plan - Existing 1:500




Site Location Plan 1:1250

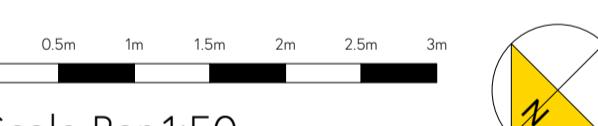

PROPOSED

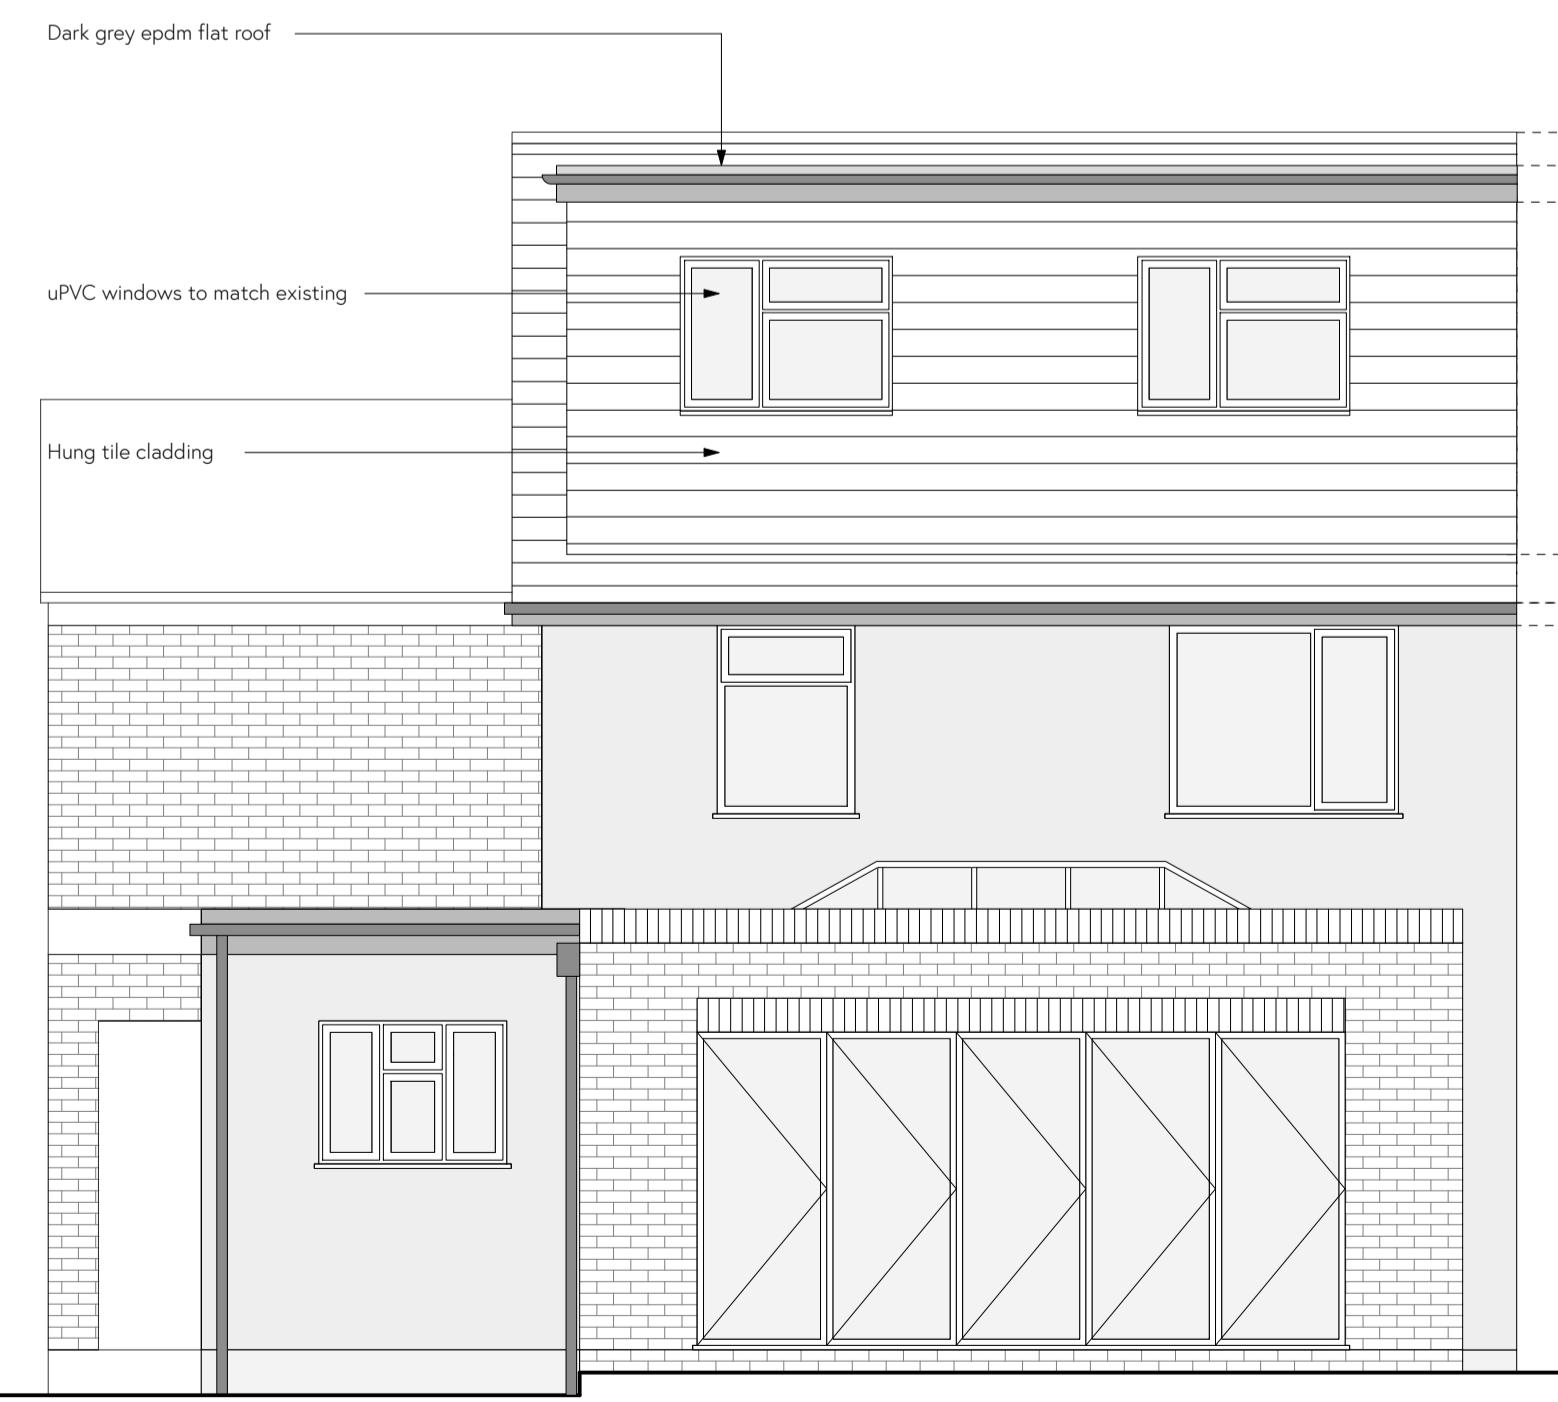

Rear Elevation - North West

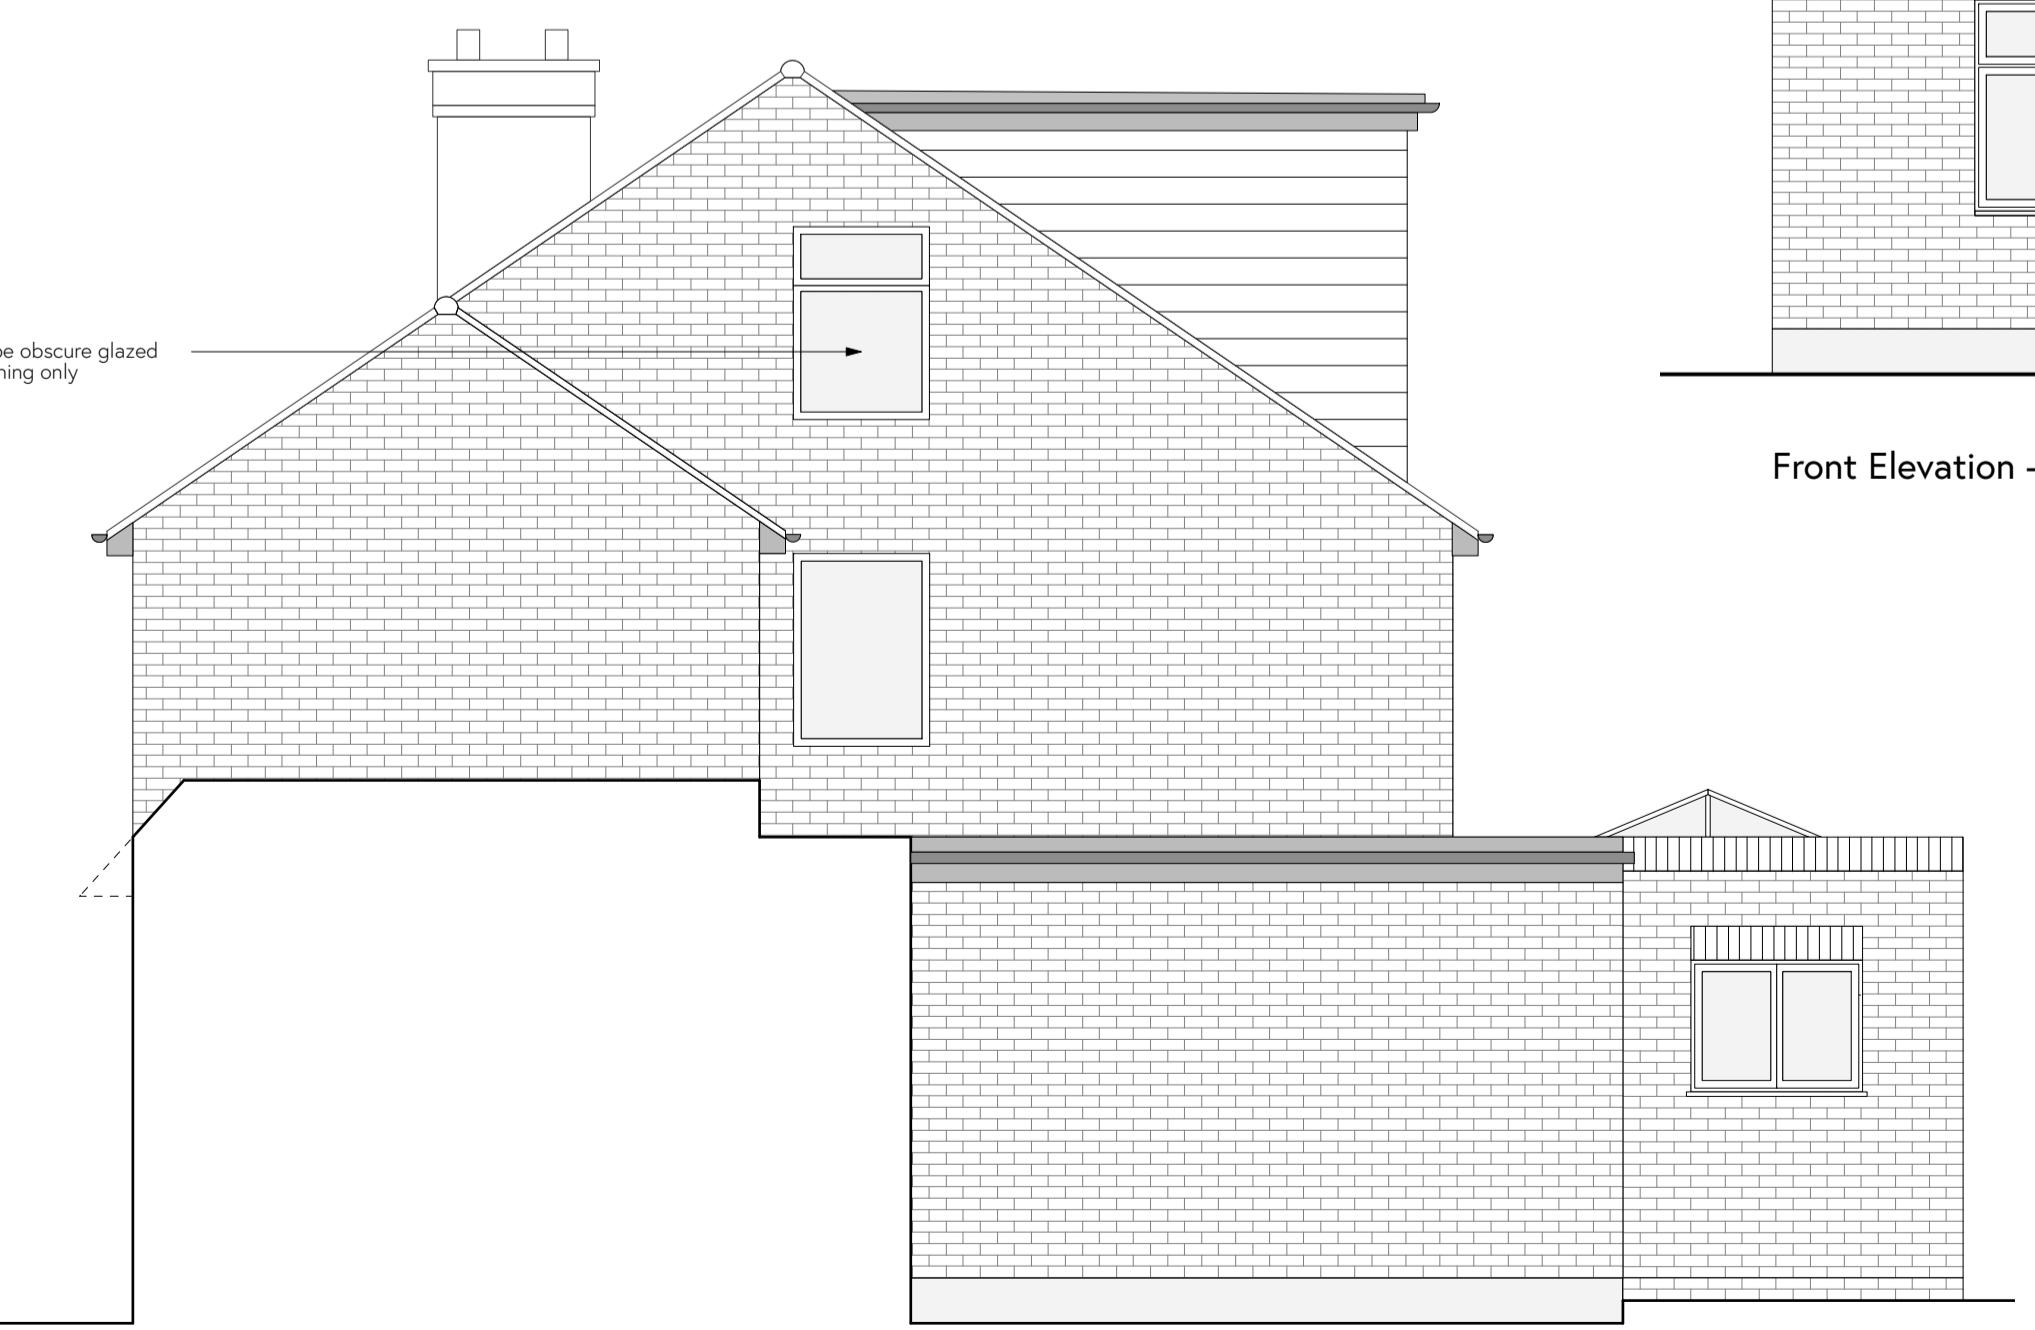

Side Elevation - North



Front Elevation - South East



Site Address: 31, Campden Road, Uxbridge, Middlesex, UB10 8EU
e: studio@pddirect.co.uk
p: Planning Drawings Direct
The Limes, Bayhill Road, Cheltenham, GL50 3AW

Project Ref: 22-0302 Drawing No: 101 Revision: 1
Date: Mar '22 Scale: 1:50 @ A1 Drawn: EM
Project: Loft Conversion Proposed Client: Mr Innes

NOTES:
DO NOT BUILD FROM THIS DRAWING.
ALL DIMENSIONS TO BE CHECKED ON SITE.
STRUCTURAL ENGINEER TO CONFIRM ALL LINTEL/RSJ SIZES AND LOCATIONS.
ALL STRUCTURAL ELEMENTS TO STRUCTURAL ENGINEERS DESIGN.