



First Floor Plan



Second Floor (loft) Plan

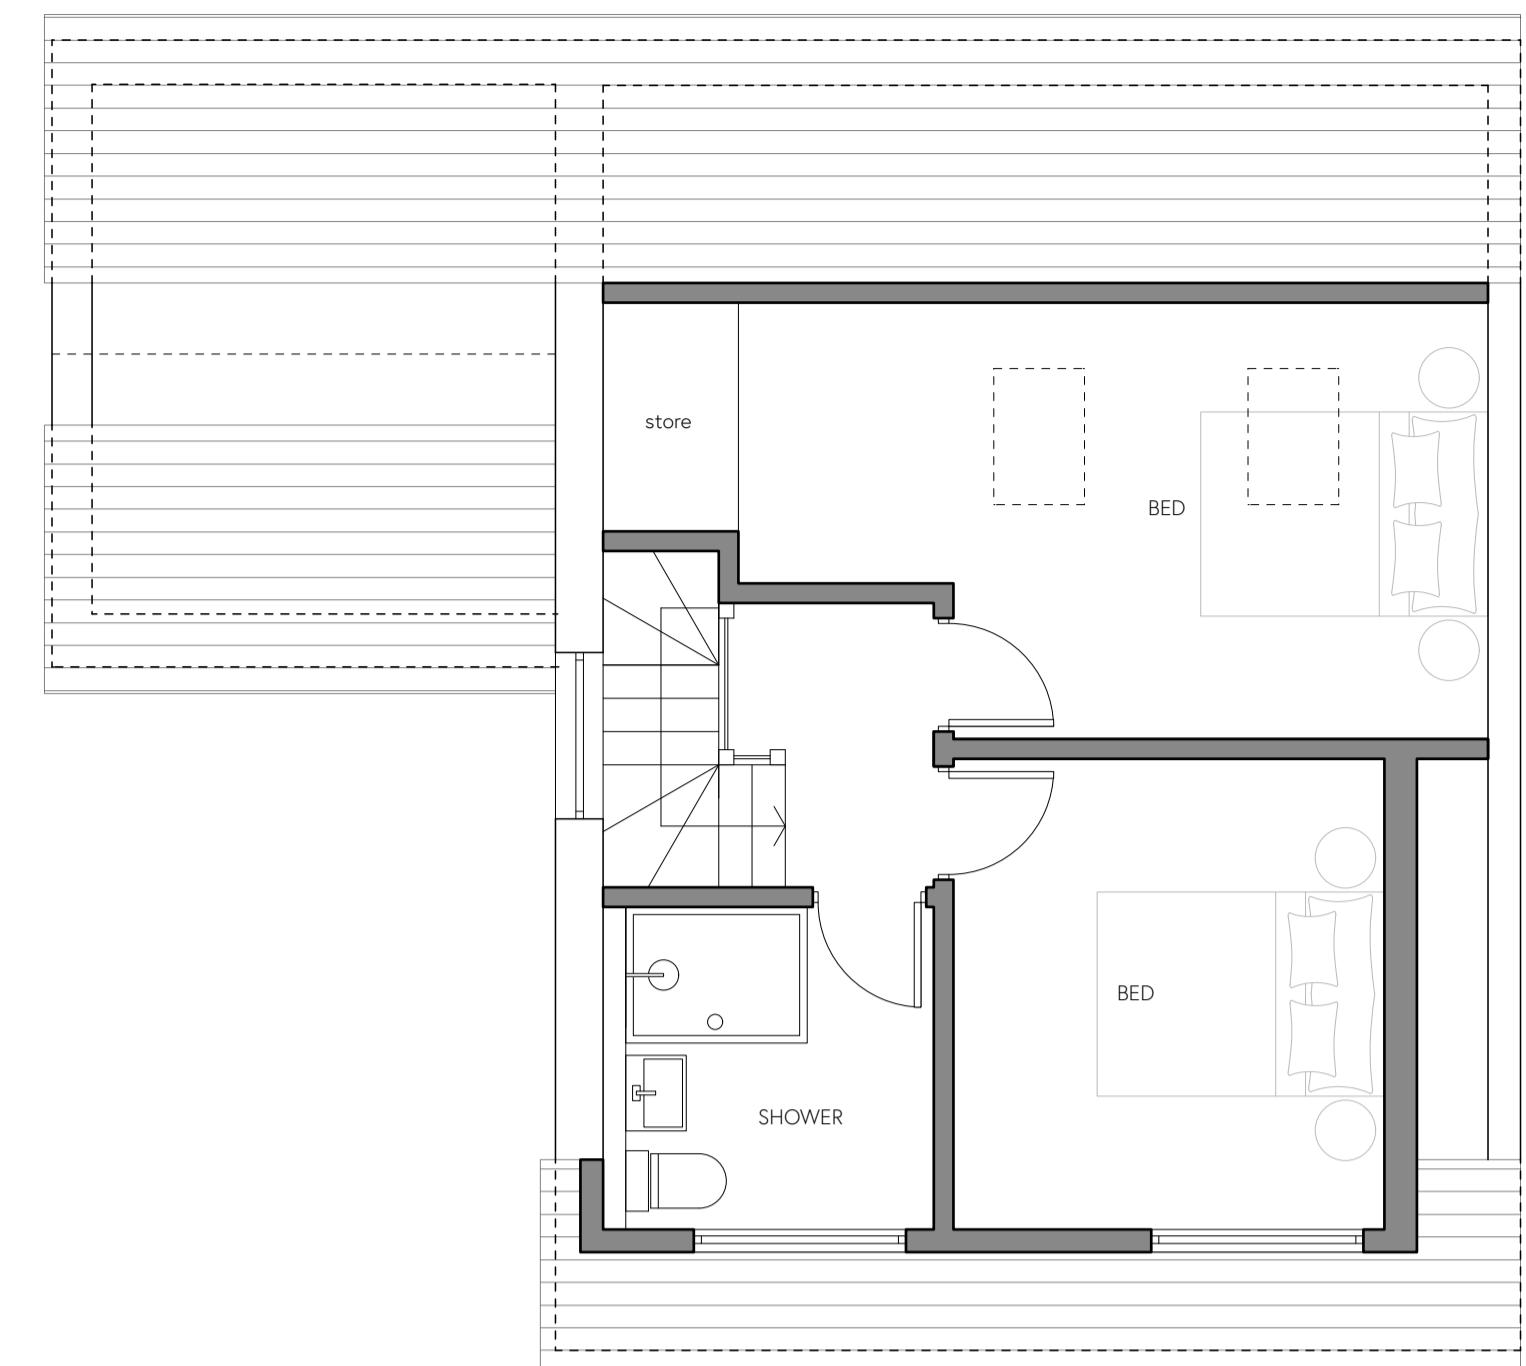

Block Plan - Existing 1:500

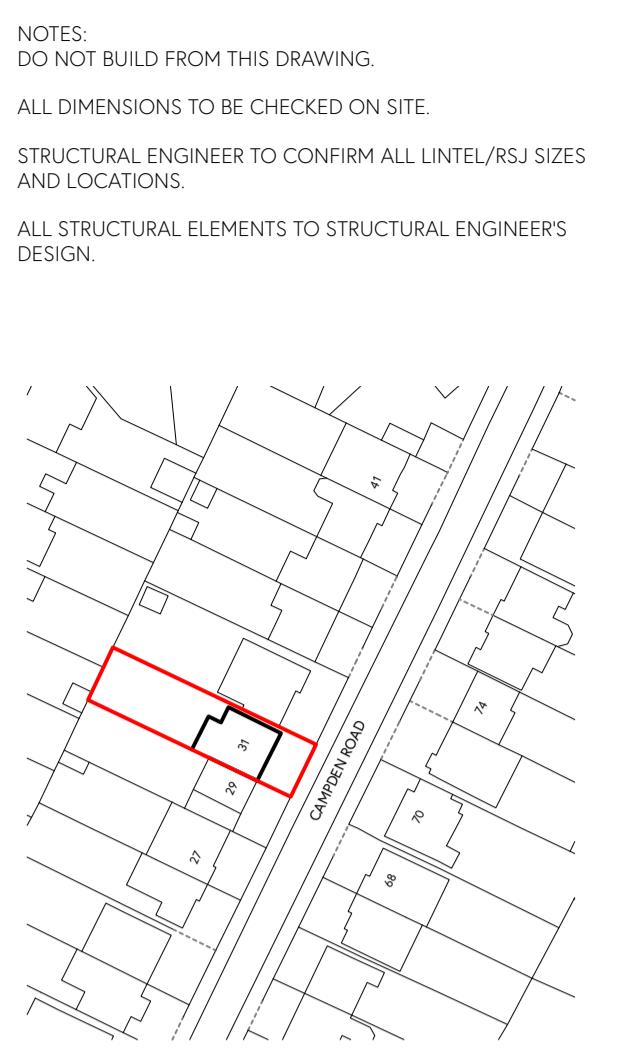


Site Location Plan 1:1250


0 10m 25m 50m



REV:
A 10.06.22 EM Volume of development reduced to <50M3
B 23.06.22 EM Annotation to staircase window amended

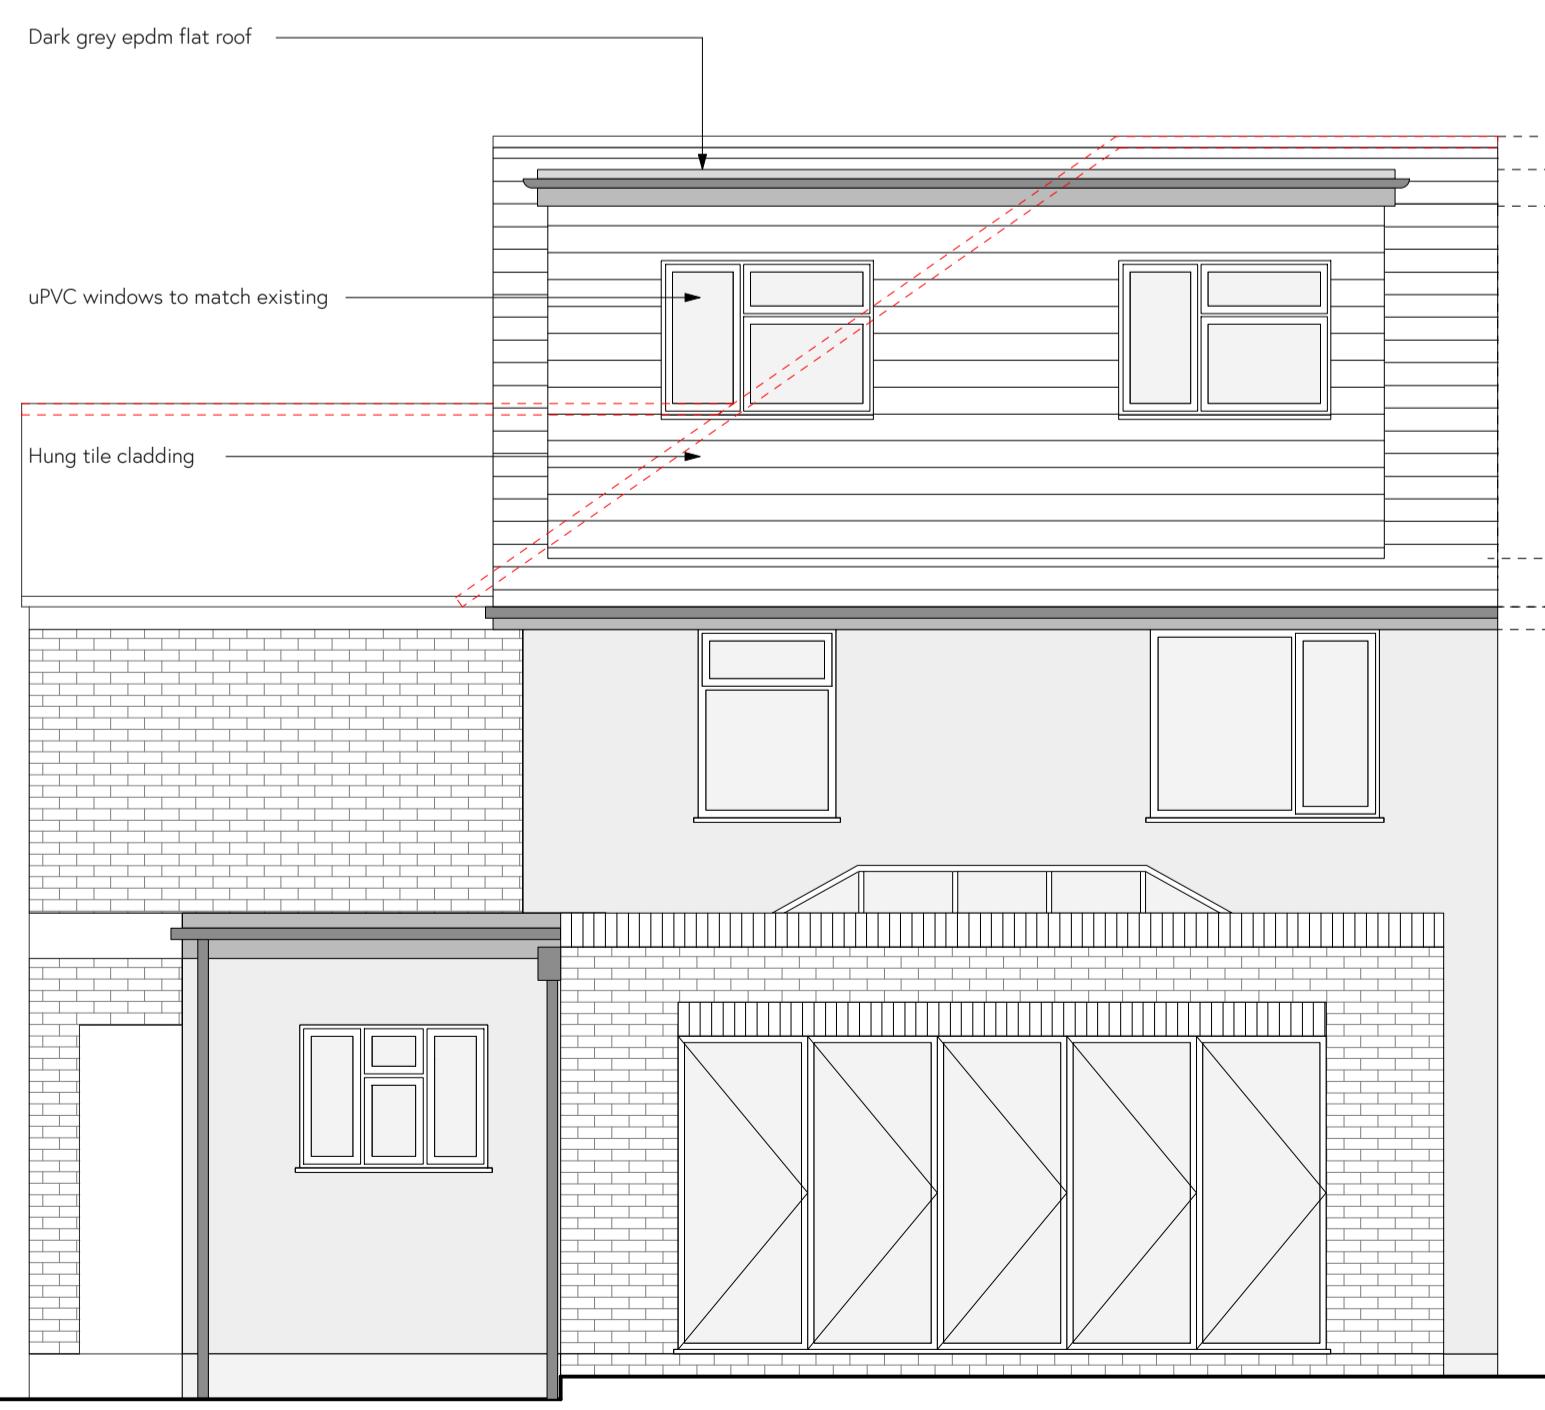

Rear Elevation - North West

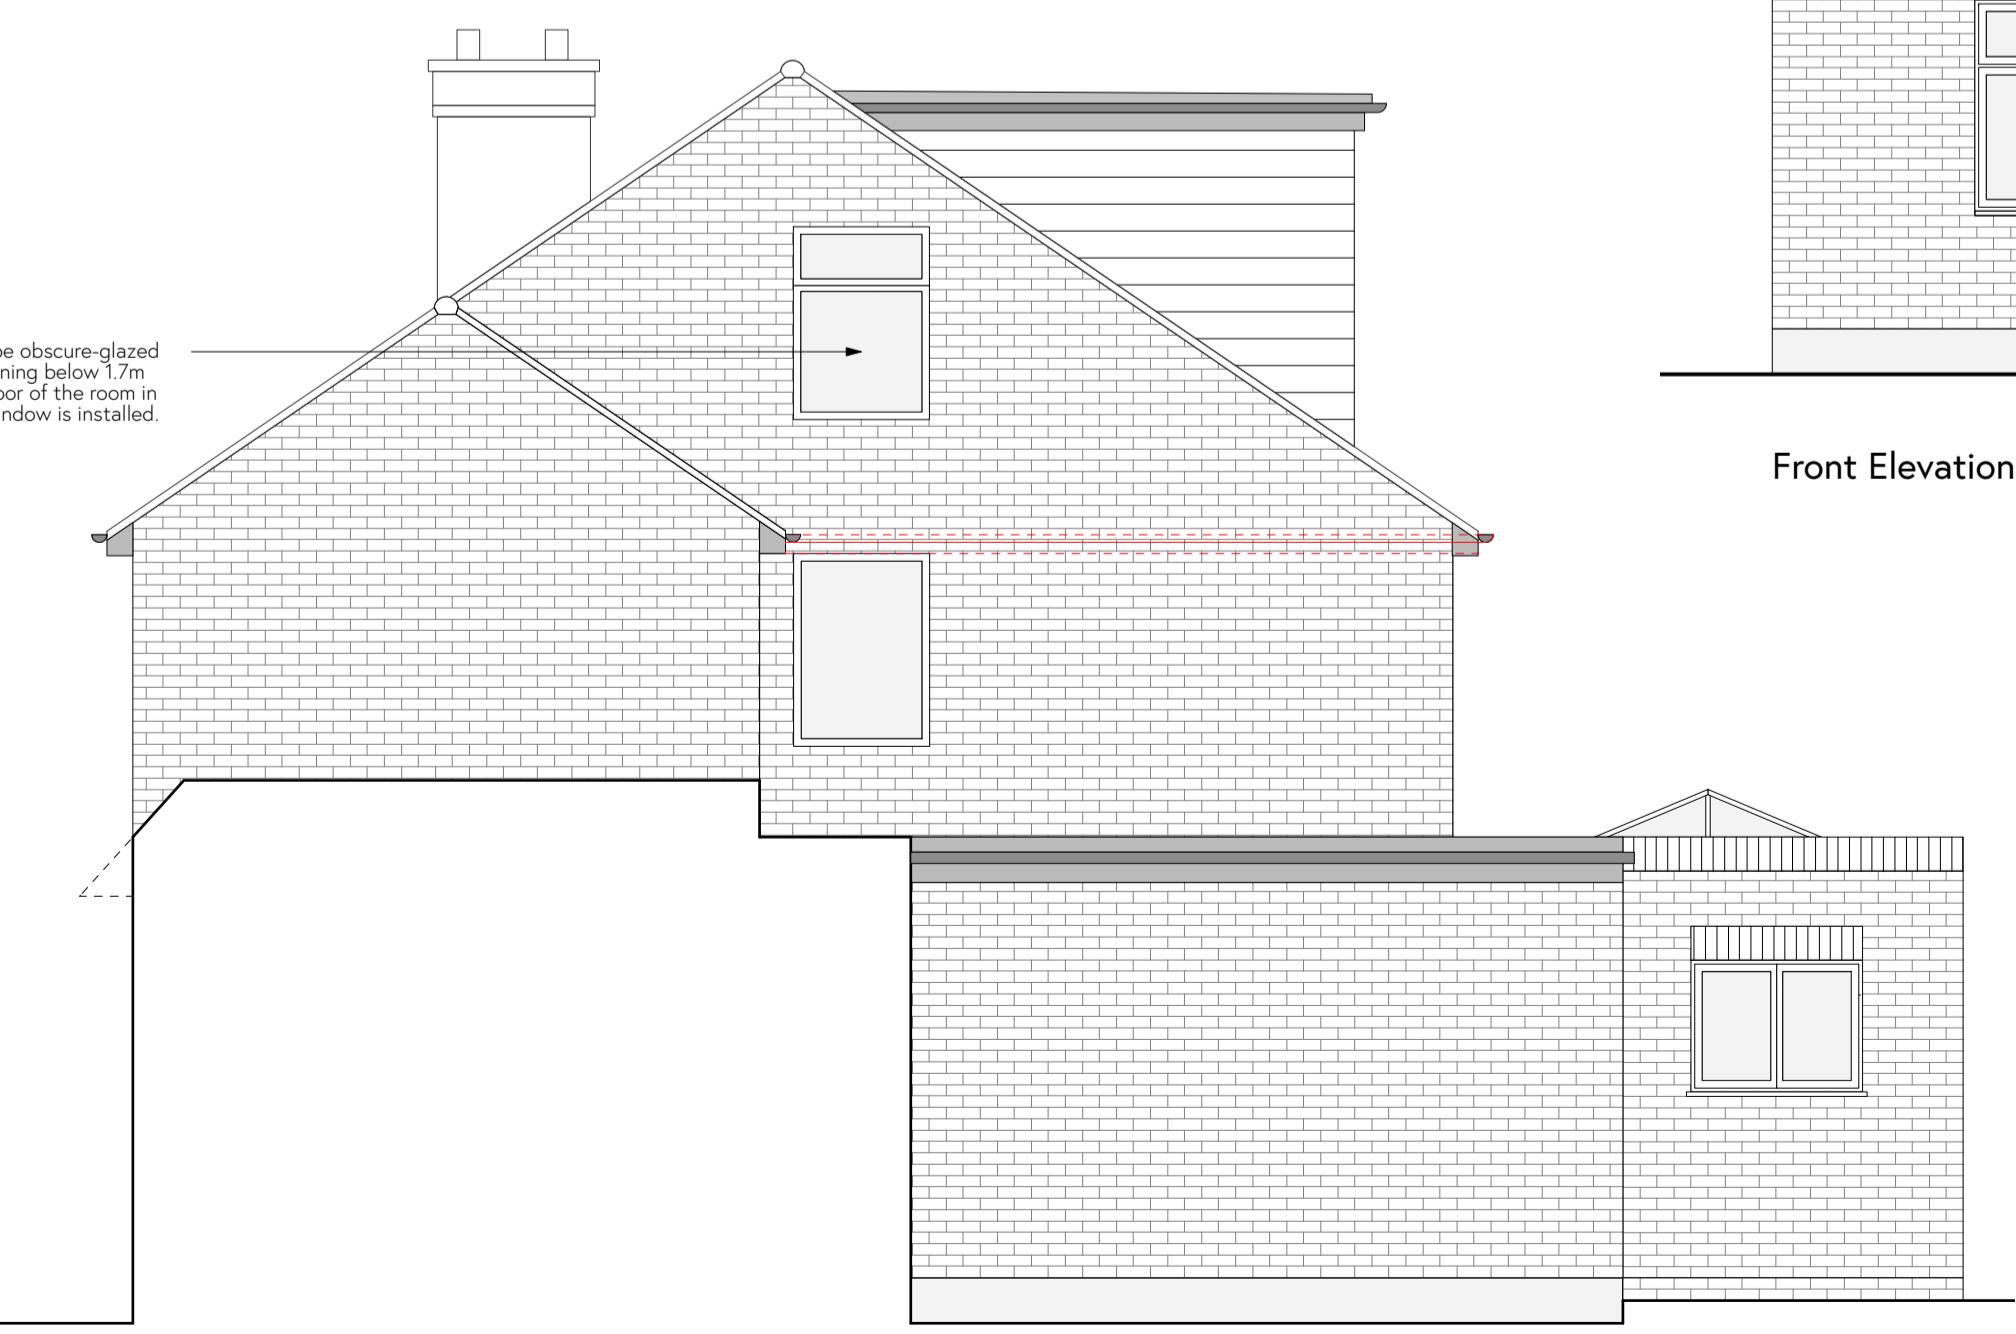

Side Elevation - North



Front Elevation - South East

0 0.5m 1m 1.5m 2m 2.5m 3m
Scale Bar 1:50



PROPOSED



Site Address:	e:
31 ,Campden Road Uxbridge, Middlesex UB10 8EU	studio@pddirect.co.uk
p:	Planning Drawings Direct The Limes, Bayhill Road, Cheltenham, GL50 3AW
Project Ref:	Drawing No:
22-0302	Revision:
	B
Date:	Scale:
Mar '22	1:50 @ A1
Project:	Drawn:
Loft Conversion Proposed	EM
Client:	
Mr Innes	