

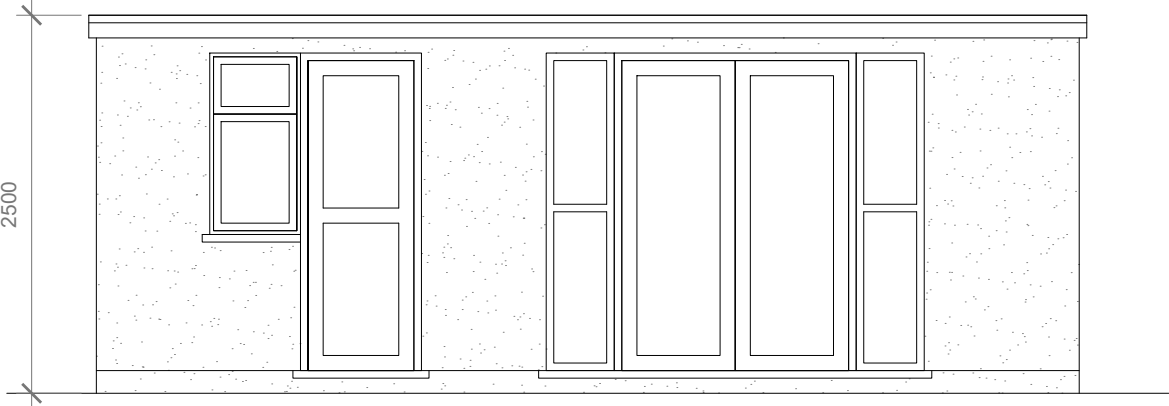



Proposed External Finish
Materials to Match Existing
External Finish Materials

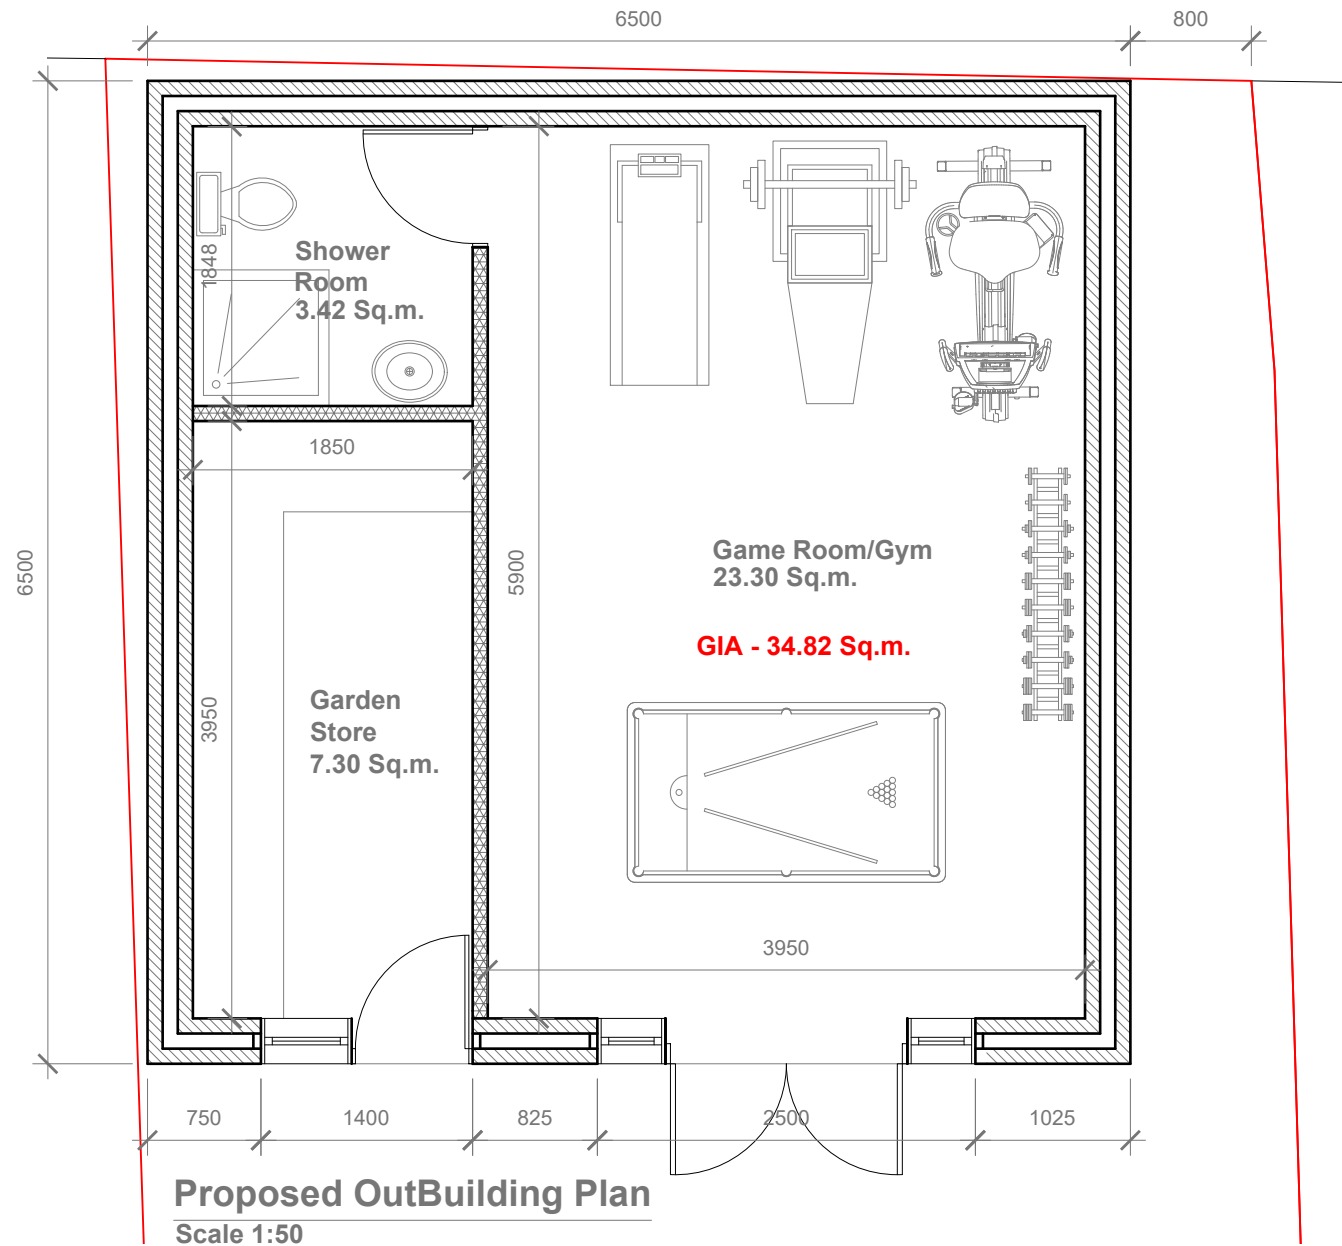


Proposed Front Elevation
Scale 1:50

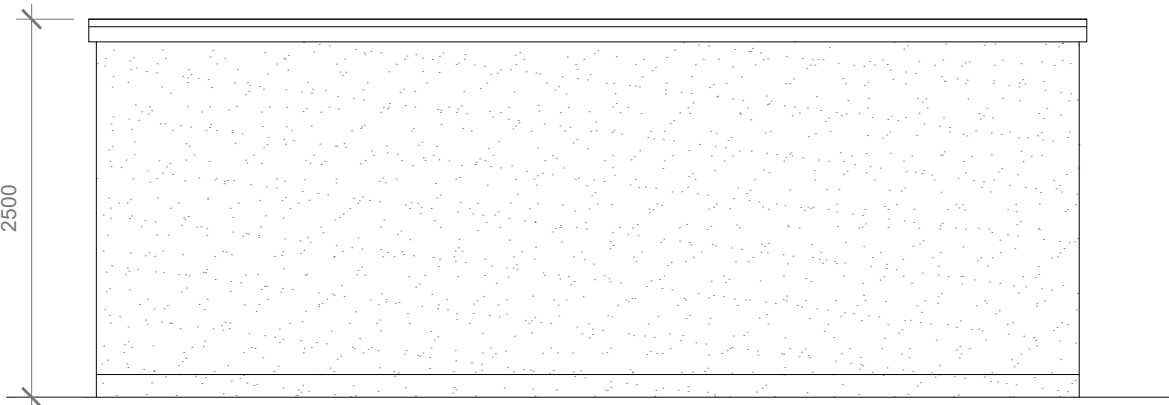

Proposed Rear Elevation
Scale 1:50

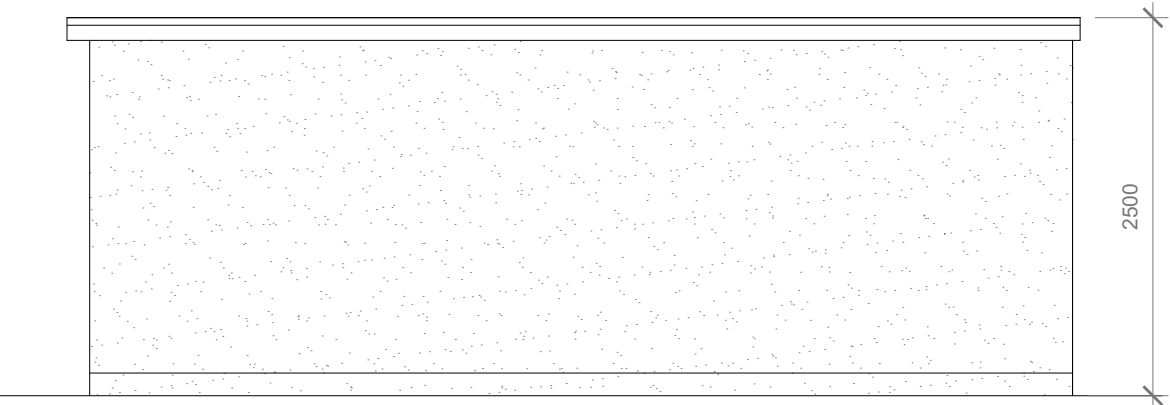

Proposed Side Elevation
Scale 1:50

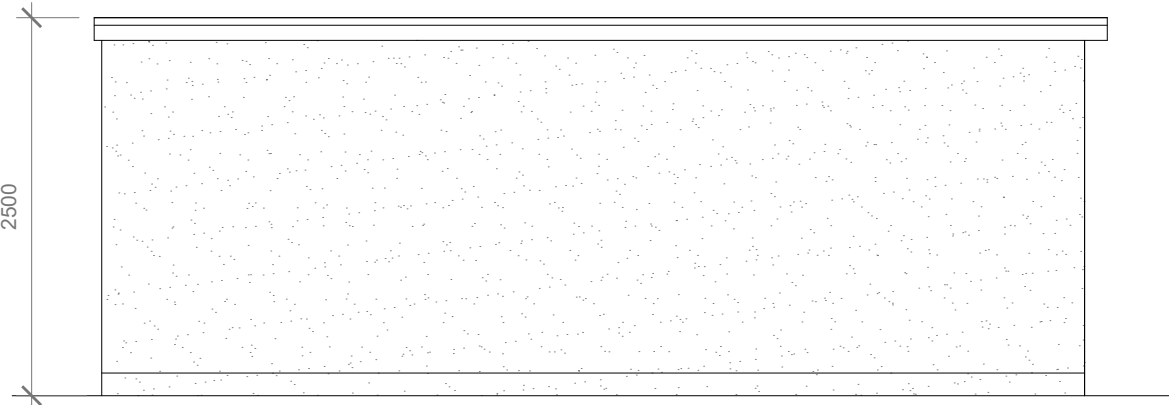

Proposed Side Elevation
Scale 1:50



- GENERAL NOTES:
1. ALL DIMENSIONS ARE IN MILLIMETER.
 2. VERIFY ALL DIMENSIONS AND CONDITIONS BEFORE BUILDING OR STARTING CONSTRUCTION. NOTIFY THE DESIGNER IMMEDIATELY OF ANY DISCREPANCY OR VARIATION.
 3. ALL WORK TO COMPLY WITH CURRENT BUILDING REGULATIONS AND CODES OF PRACTICE

Title:

Proposed Outbuilding Plan & Elevations

Site Address	Scale: 1:50 @A3	Revision Date:
28 Grosvenor Avenue	Date: 08/06/2026	
Hayes	Drawing No.: 2026/083 -01	
Middlesex	Drawn By:	
UB4 8NL	FP	e:mail - faluckpatel@yahoo.com (M) +44 (0) 7871 466 254

Faluck Patel