



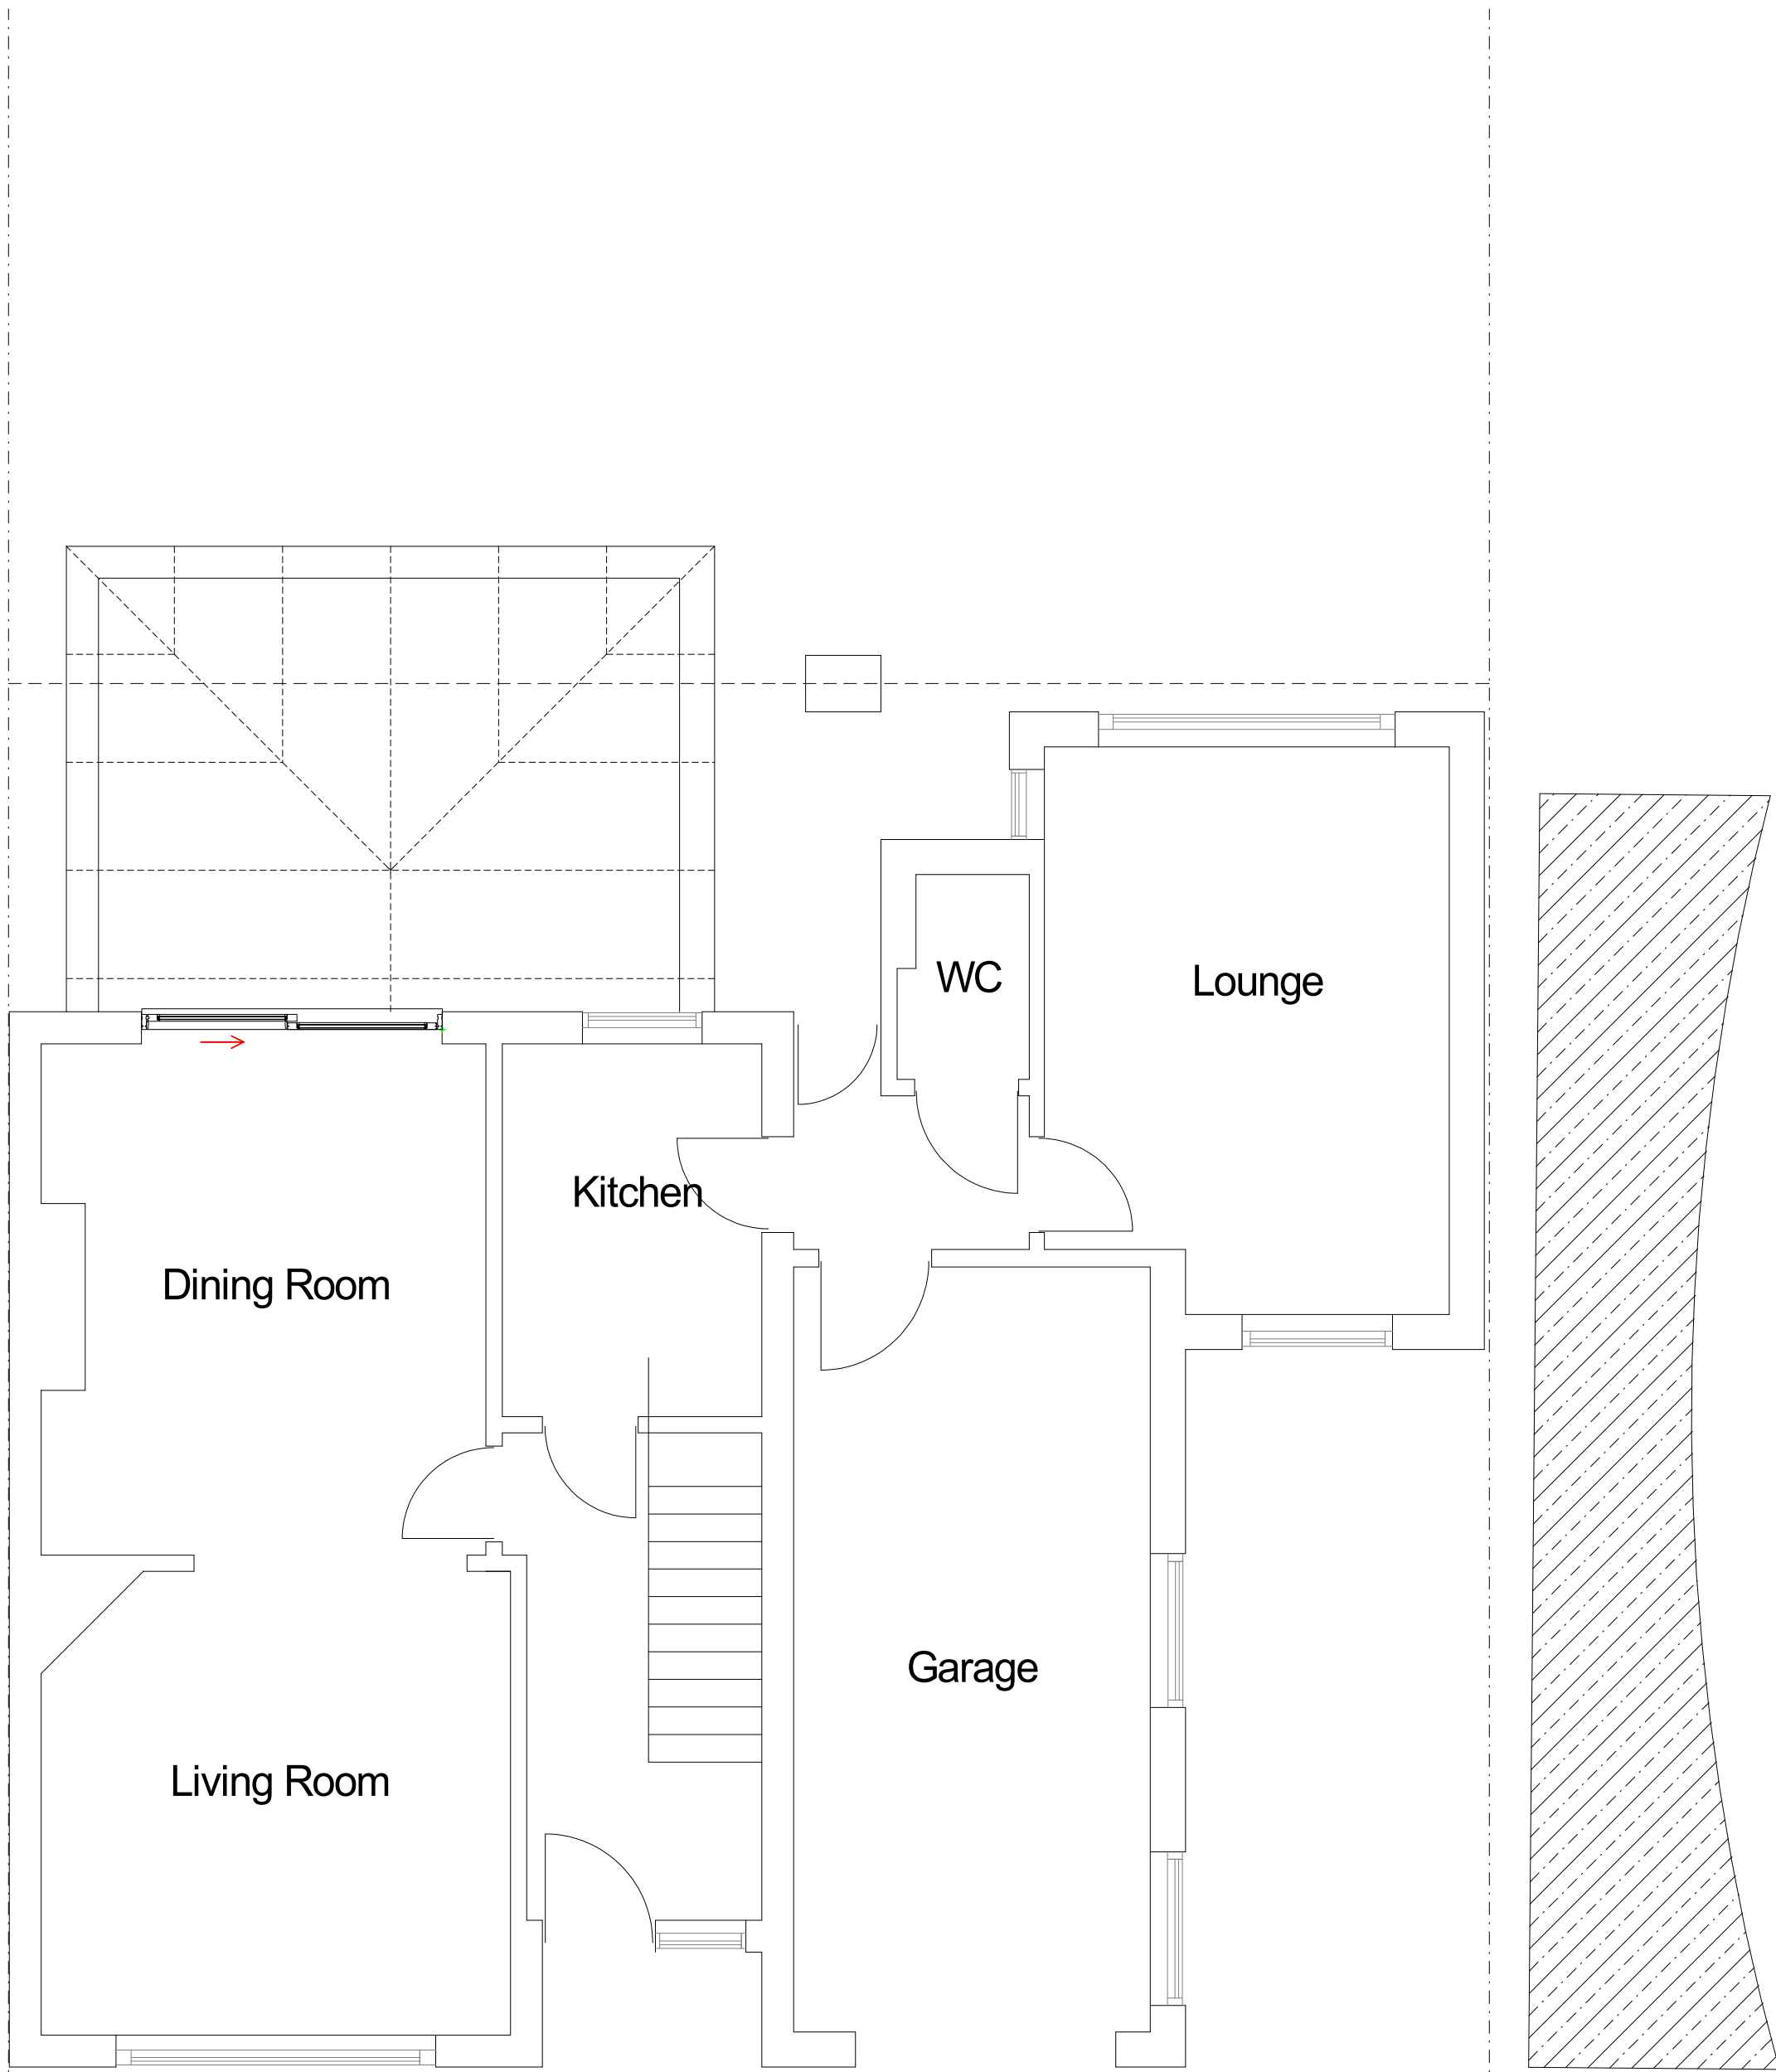


EXISTING FLOOR PLAN

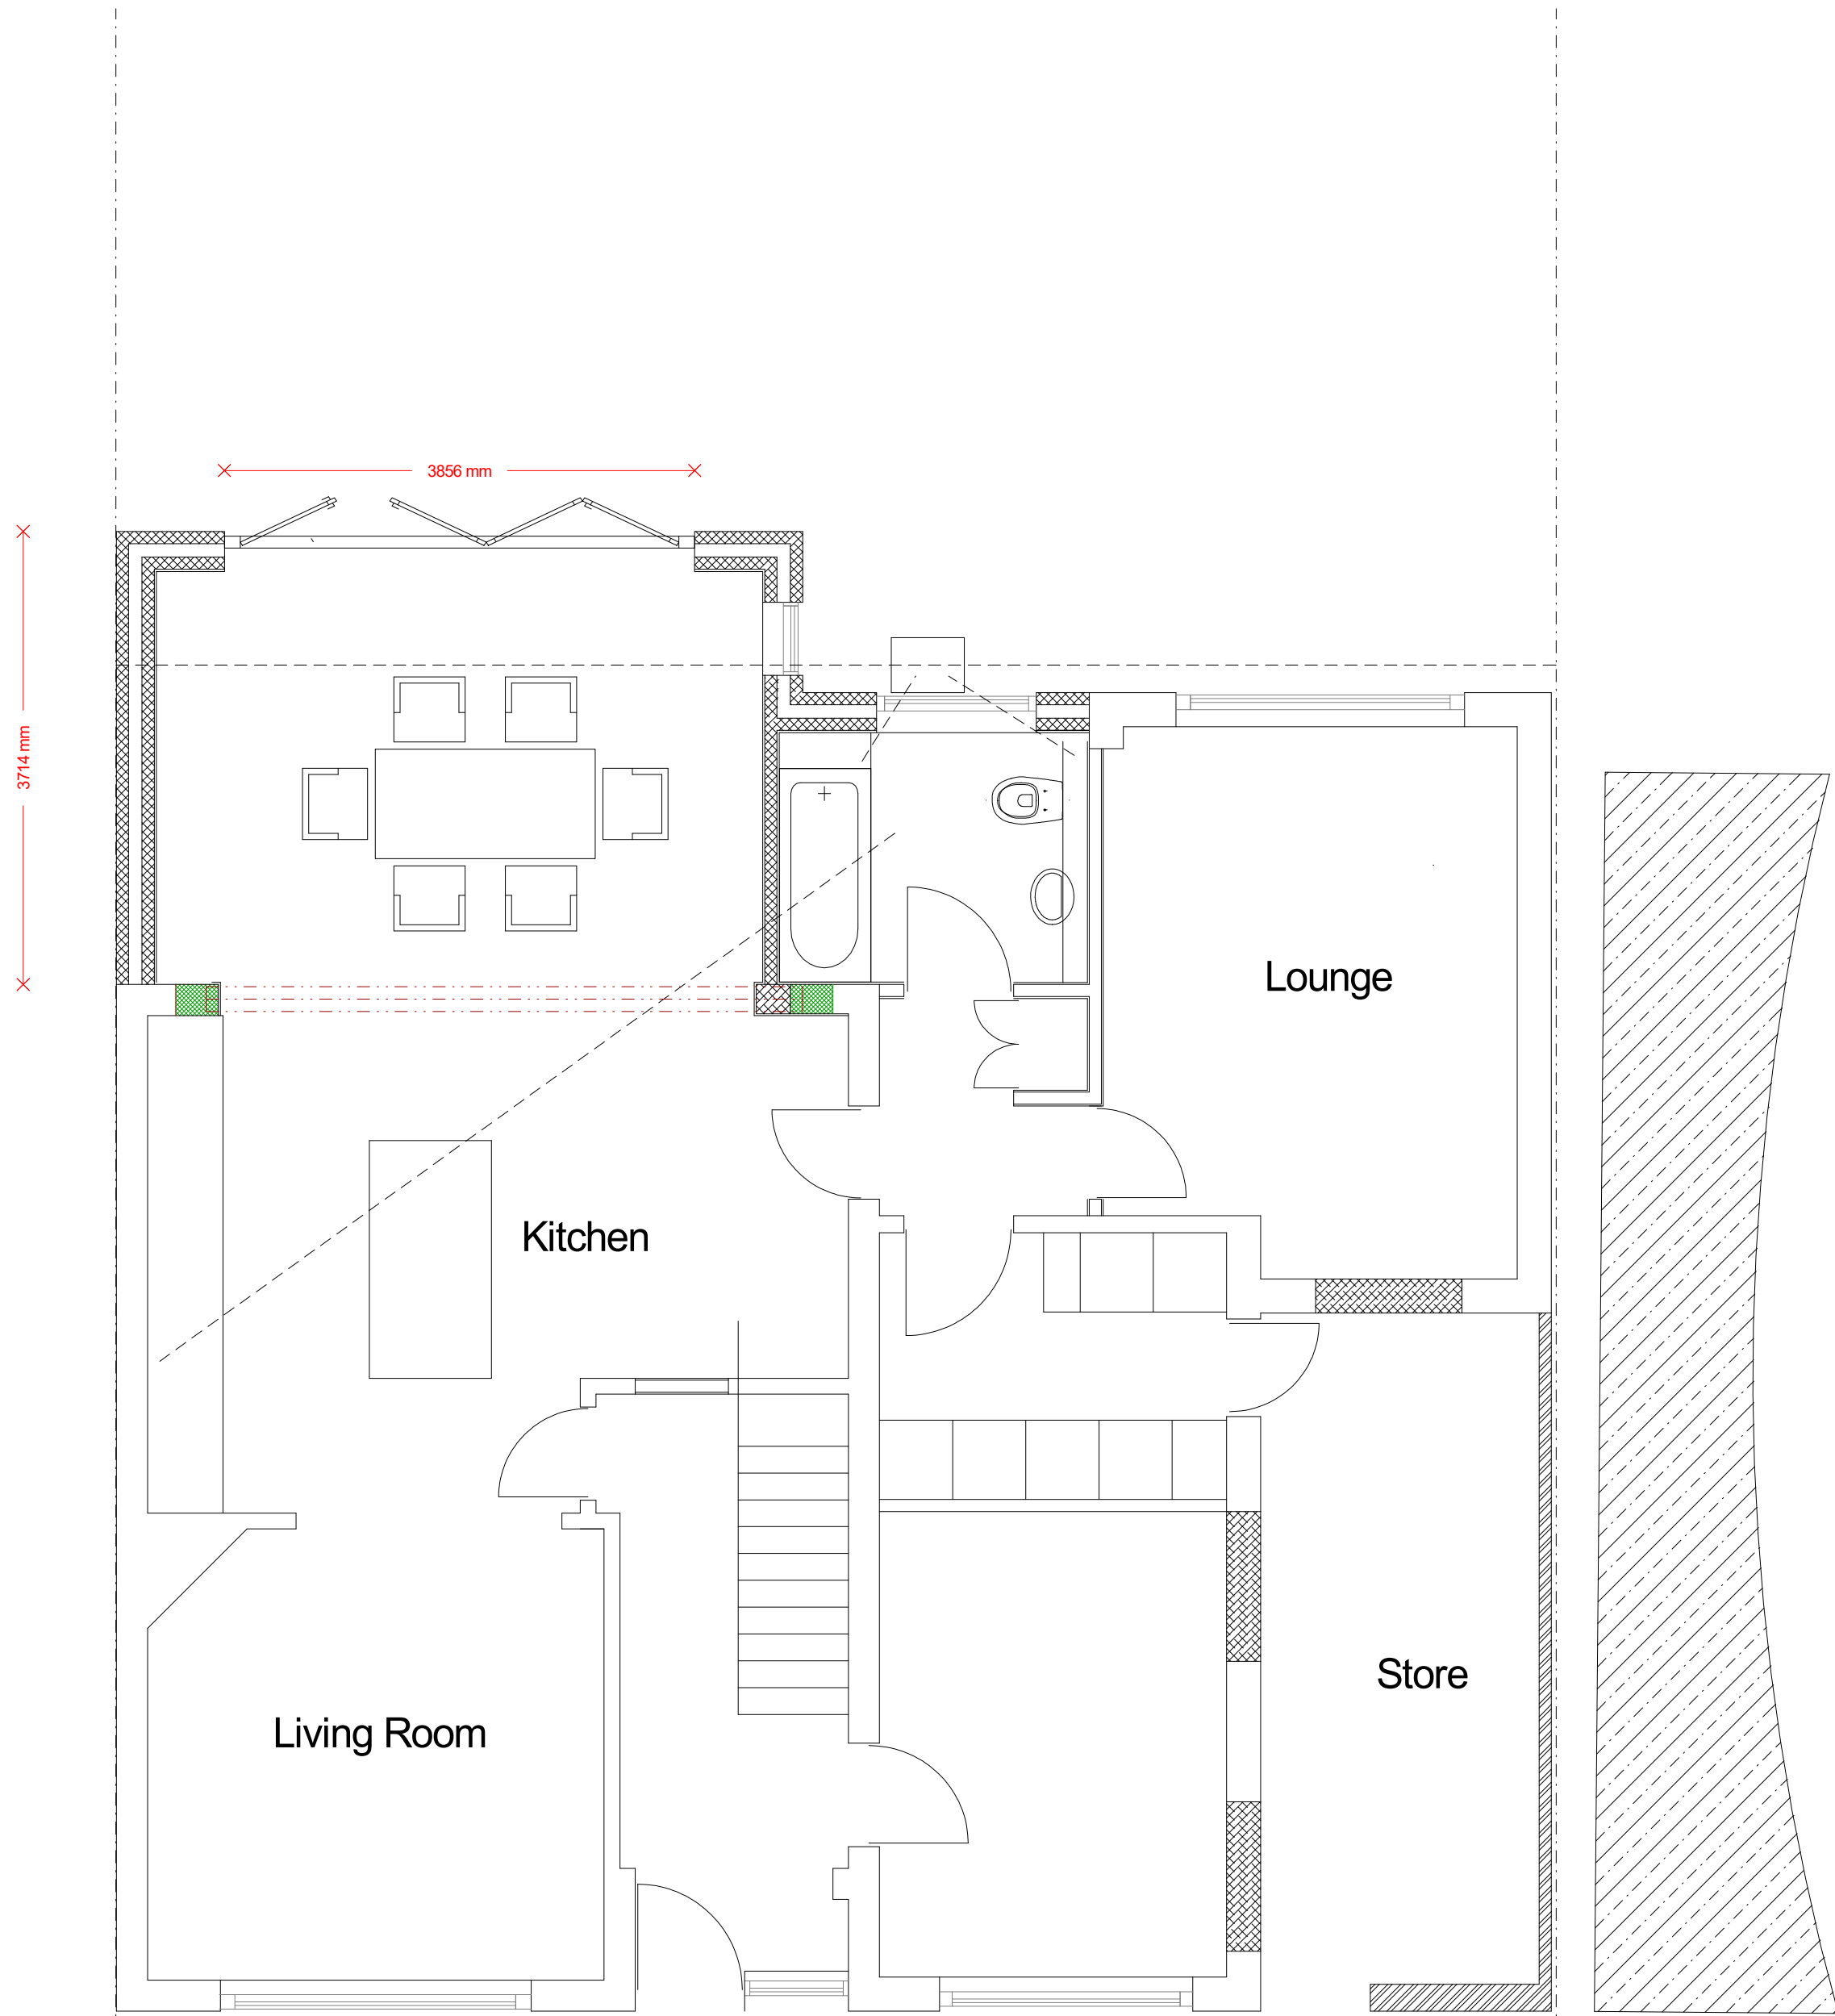

PROPOSED FLOOR PLAN




EXISTING FRONT ELEVATION

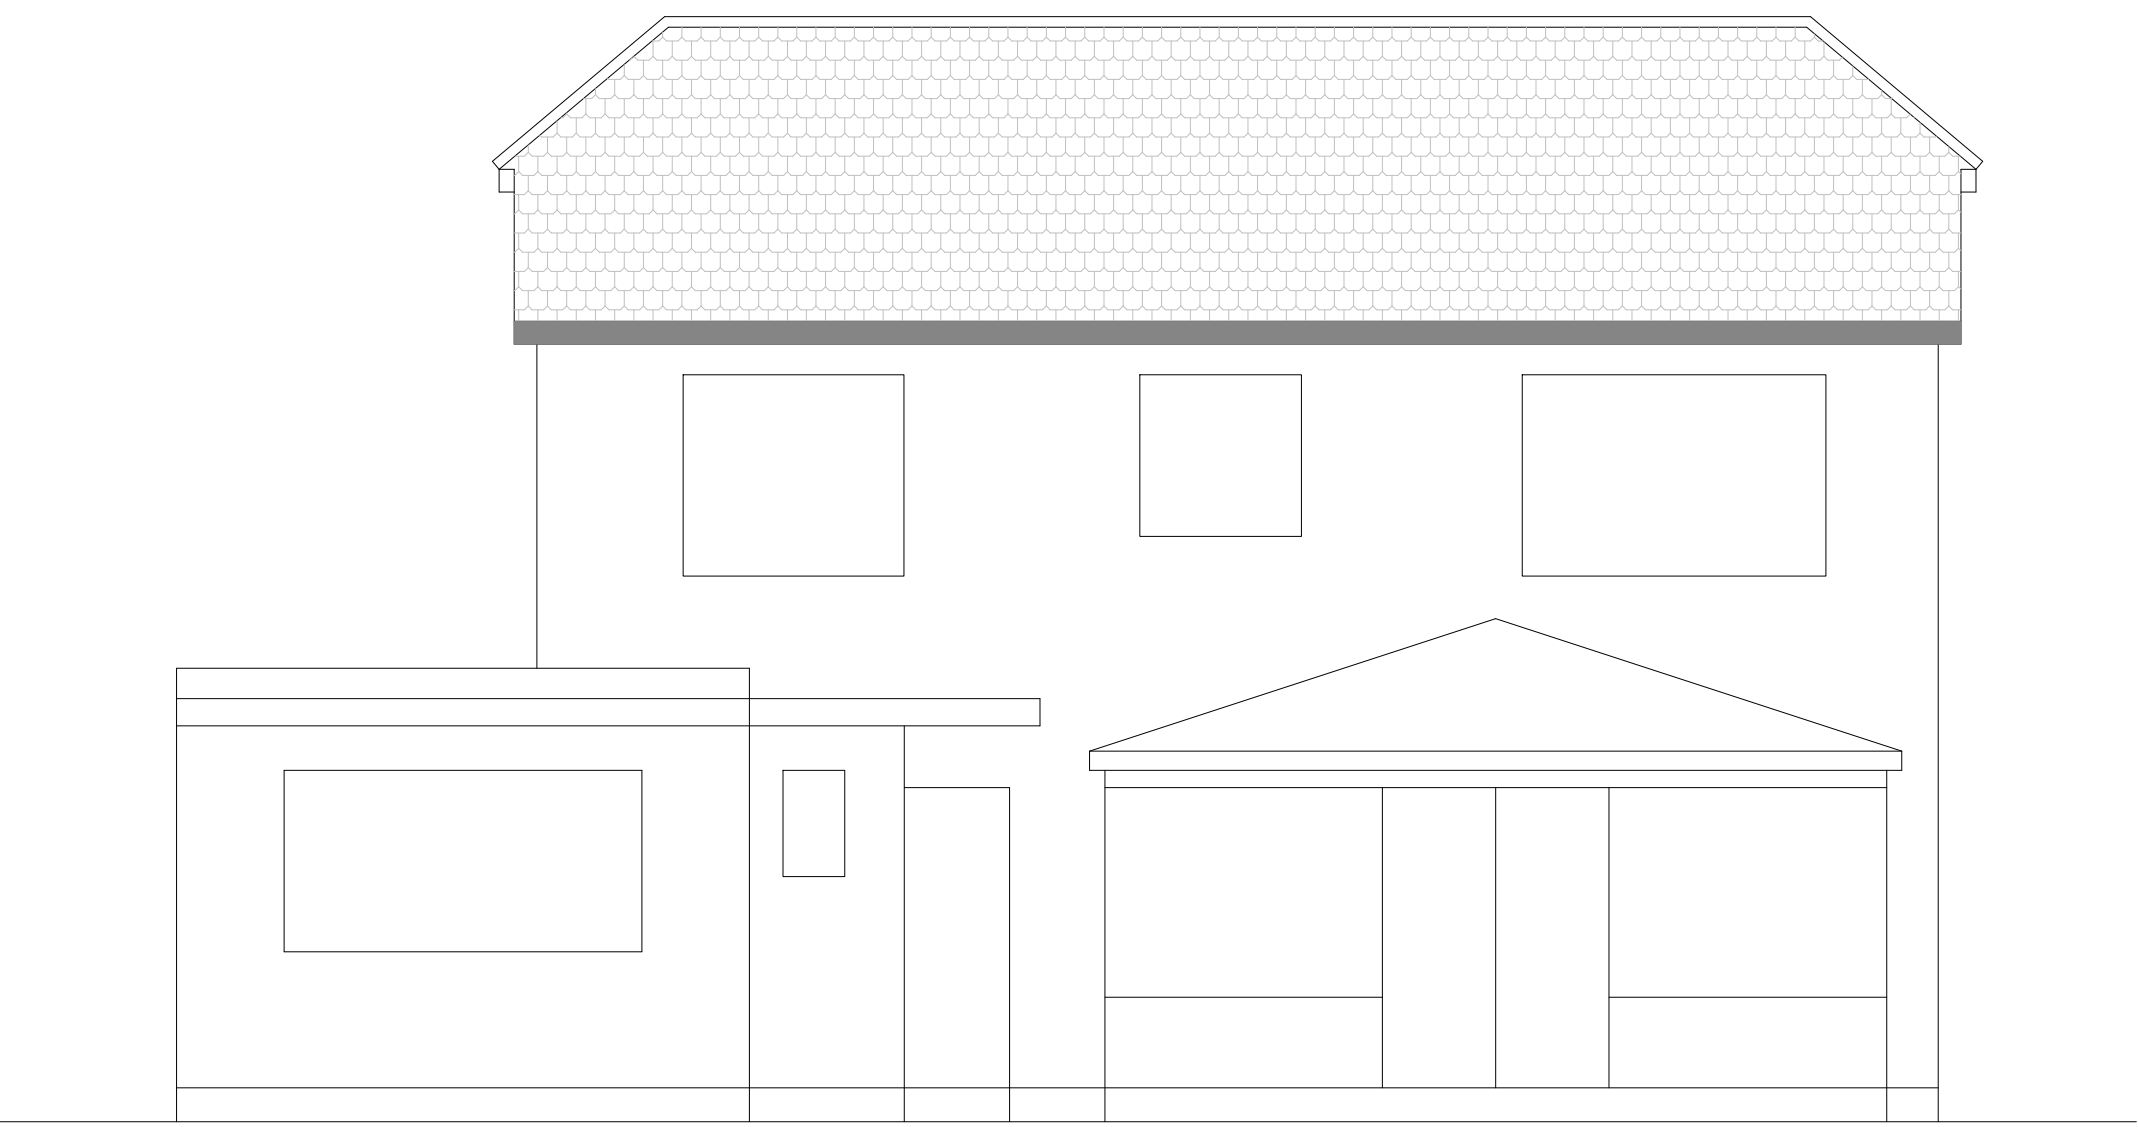

EXISTING REAR ELEVATION



PROPOSED FRONT ELEVATION

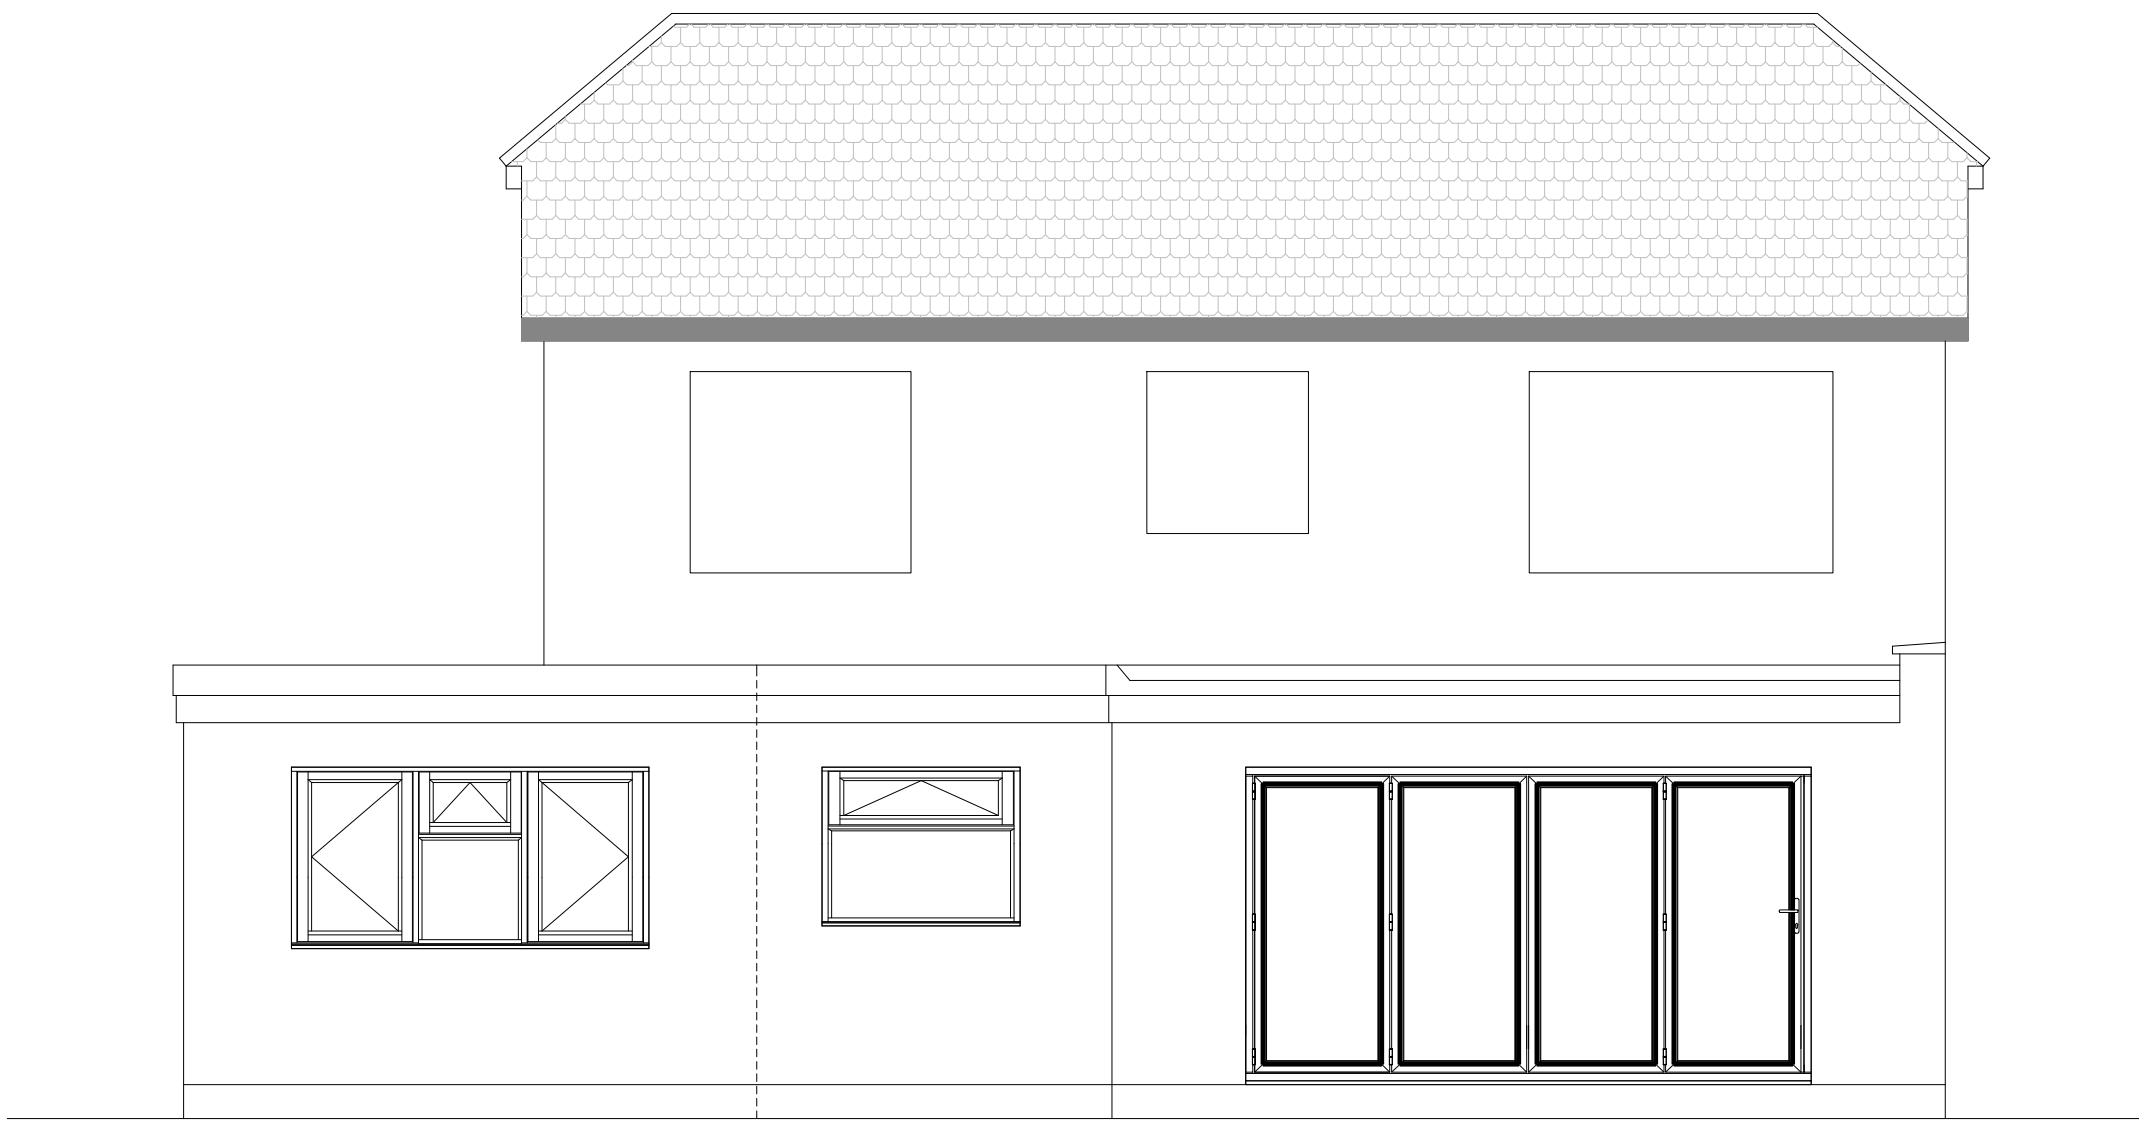

PROPOSED REAR ELEVATION

49 Church Road,
Cowley



PLAN
PROJECT

Existing/Proposed
Garage conversion, alterations to
conservatory, single storey rear extension
and internal alterations

General Notes:
1. All dimensions to be checked on site prior to construction any discrepancies should be reported to the highford design.
2. All drawings are indicative of architect's visual requirements only and shall design intent only.
As this is a computer drawing scale of drawings can vary on printing check on site for setting out.
Copyright: Highford Design 2022
This drawing should not be used to calculate areas for the purposes of valuations. All dimensions to be checked
on site by contractor and such dimensions to be their responsibility.

DWG No
01
Rev: - b

Date: June 2022
Project: 49 Church Road, Cowley
Scale 1:50 @ A1
Checked: AW
Drawing Title: Plans
Status: Planning
Job No: 376

Highford
Design and Build Limited
27 Bellamy Close, Ickenham, Middlesex UB10 8SJ
email: info@highforddesign.co.uk - web: www.highforddesign.co.uk
telephone: 01845 622515 - mobile: 07957 940205