



Ground Floor / Basement
 Scale 1:100

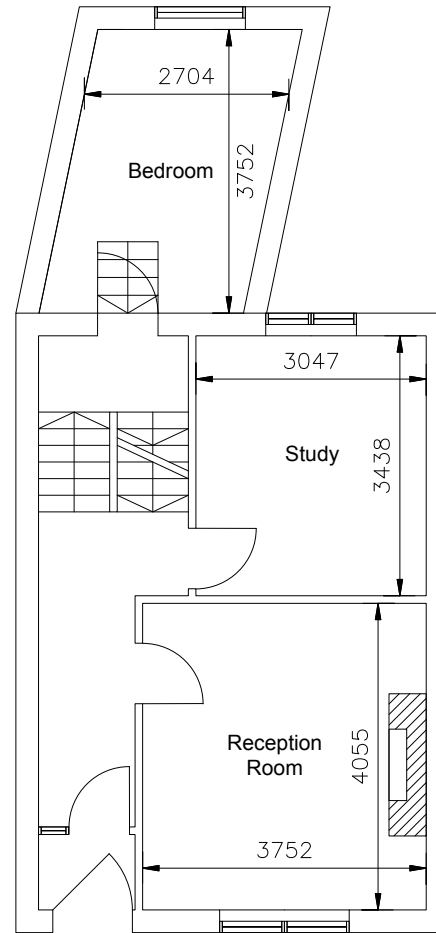


First Floor
 Scale 1:100

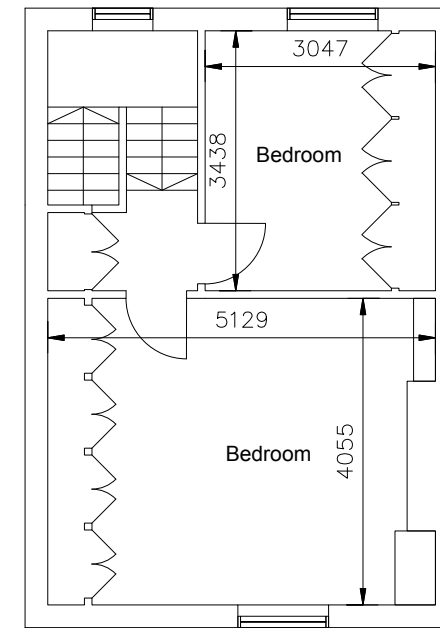

Second Floor
 Scale 1:100

1:100

 

Rev	Description	Date	chkd	Project:			
				16 Hillingdon Rd, Uxbridge UB10 0AD			
				Scale:	Drawn by:	Date:	Status:
				As shown @ A3	RM	Jan 2026	
				Title:			
				Existing Floor Plans			
				Drg. No.			Rev:
				PL03			



Anjum Design Limited, 435 Stratford Road,
 Shirley, Solihull B90 4AA
 info@anjumdesign.co.uk