



Ground Floor / Basement  
Scale 1:100

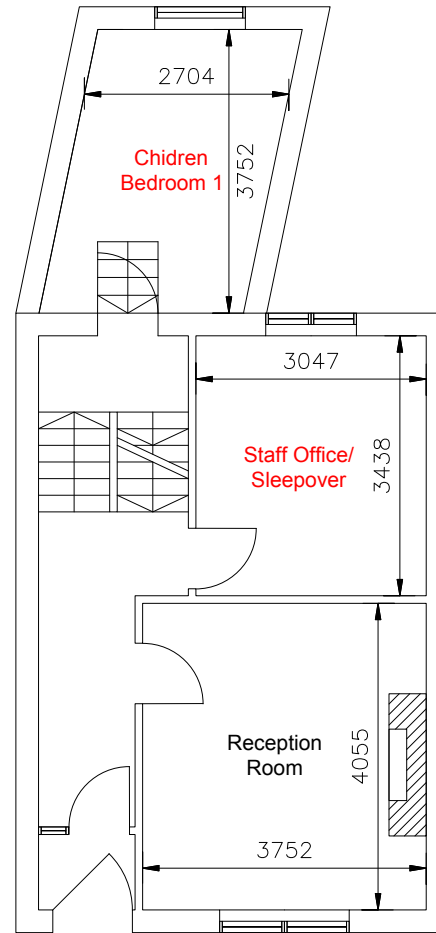

First Floor  
Scale 1:100

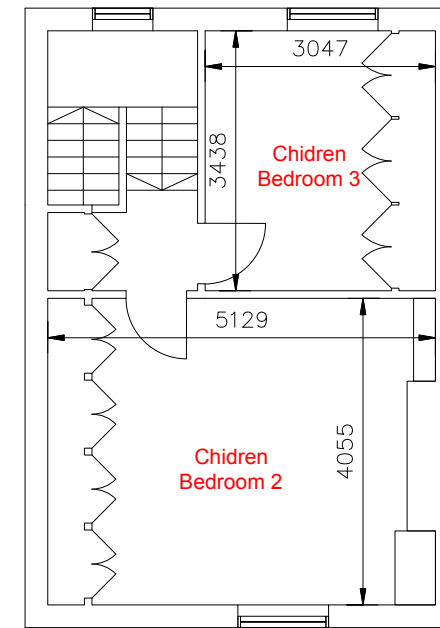

Second Floor  
Scale 1:100



Rev	Description	Date	chkd	Project:			
				16 Hillingdon Rd, Uxbridge UB10 0AD			
		Scale:	Drawn by:	Date:	Status:		
		As shown @ A3	RM	Jan 2026			
				Title:			
				Proposed Floor Plans			
			Drg. No.	Rev:			
			PL04				

**ANJUM DESIGN**  
Anjum Design Limited, 435 Stratford Road,  
Shirley, Solihull B90 4AA  
info@anjumdesign.co.uk