




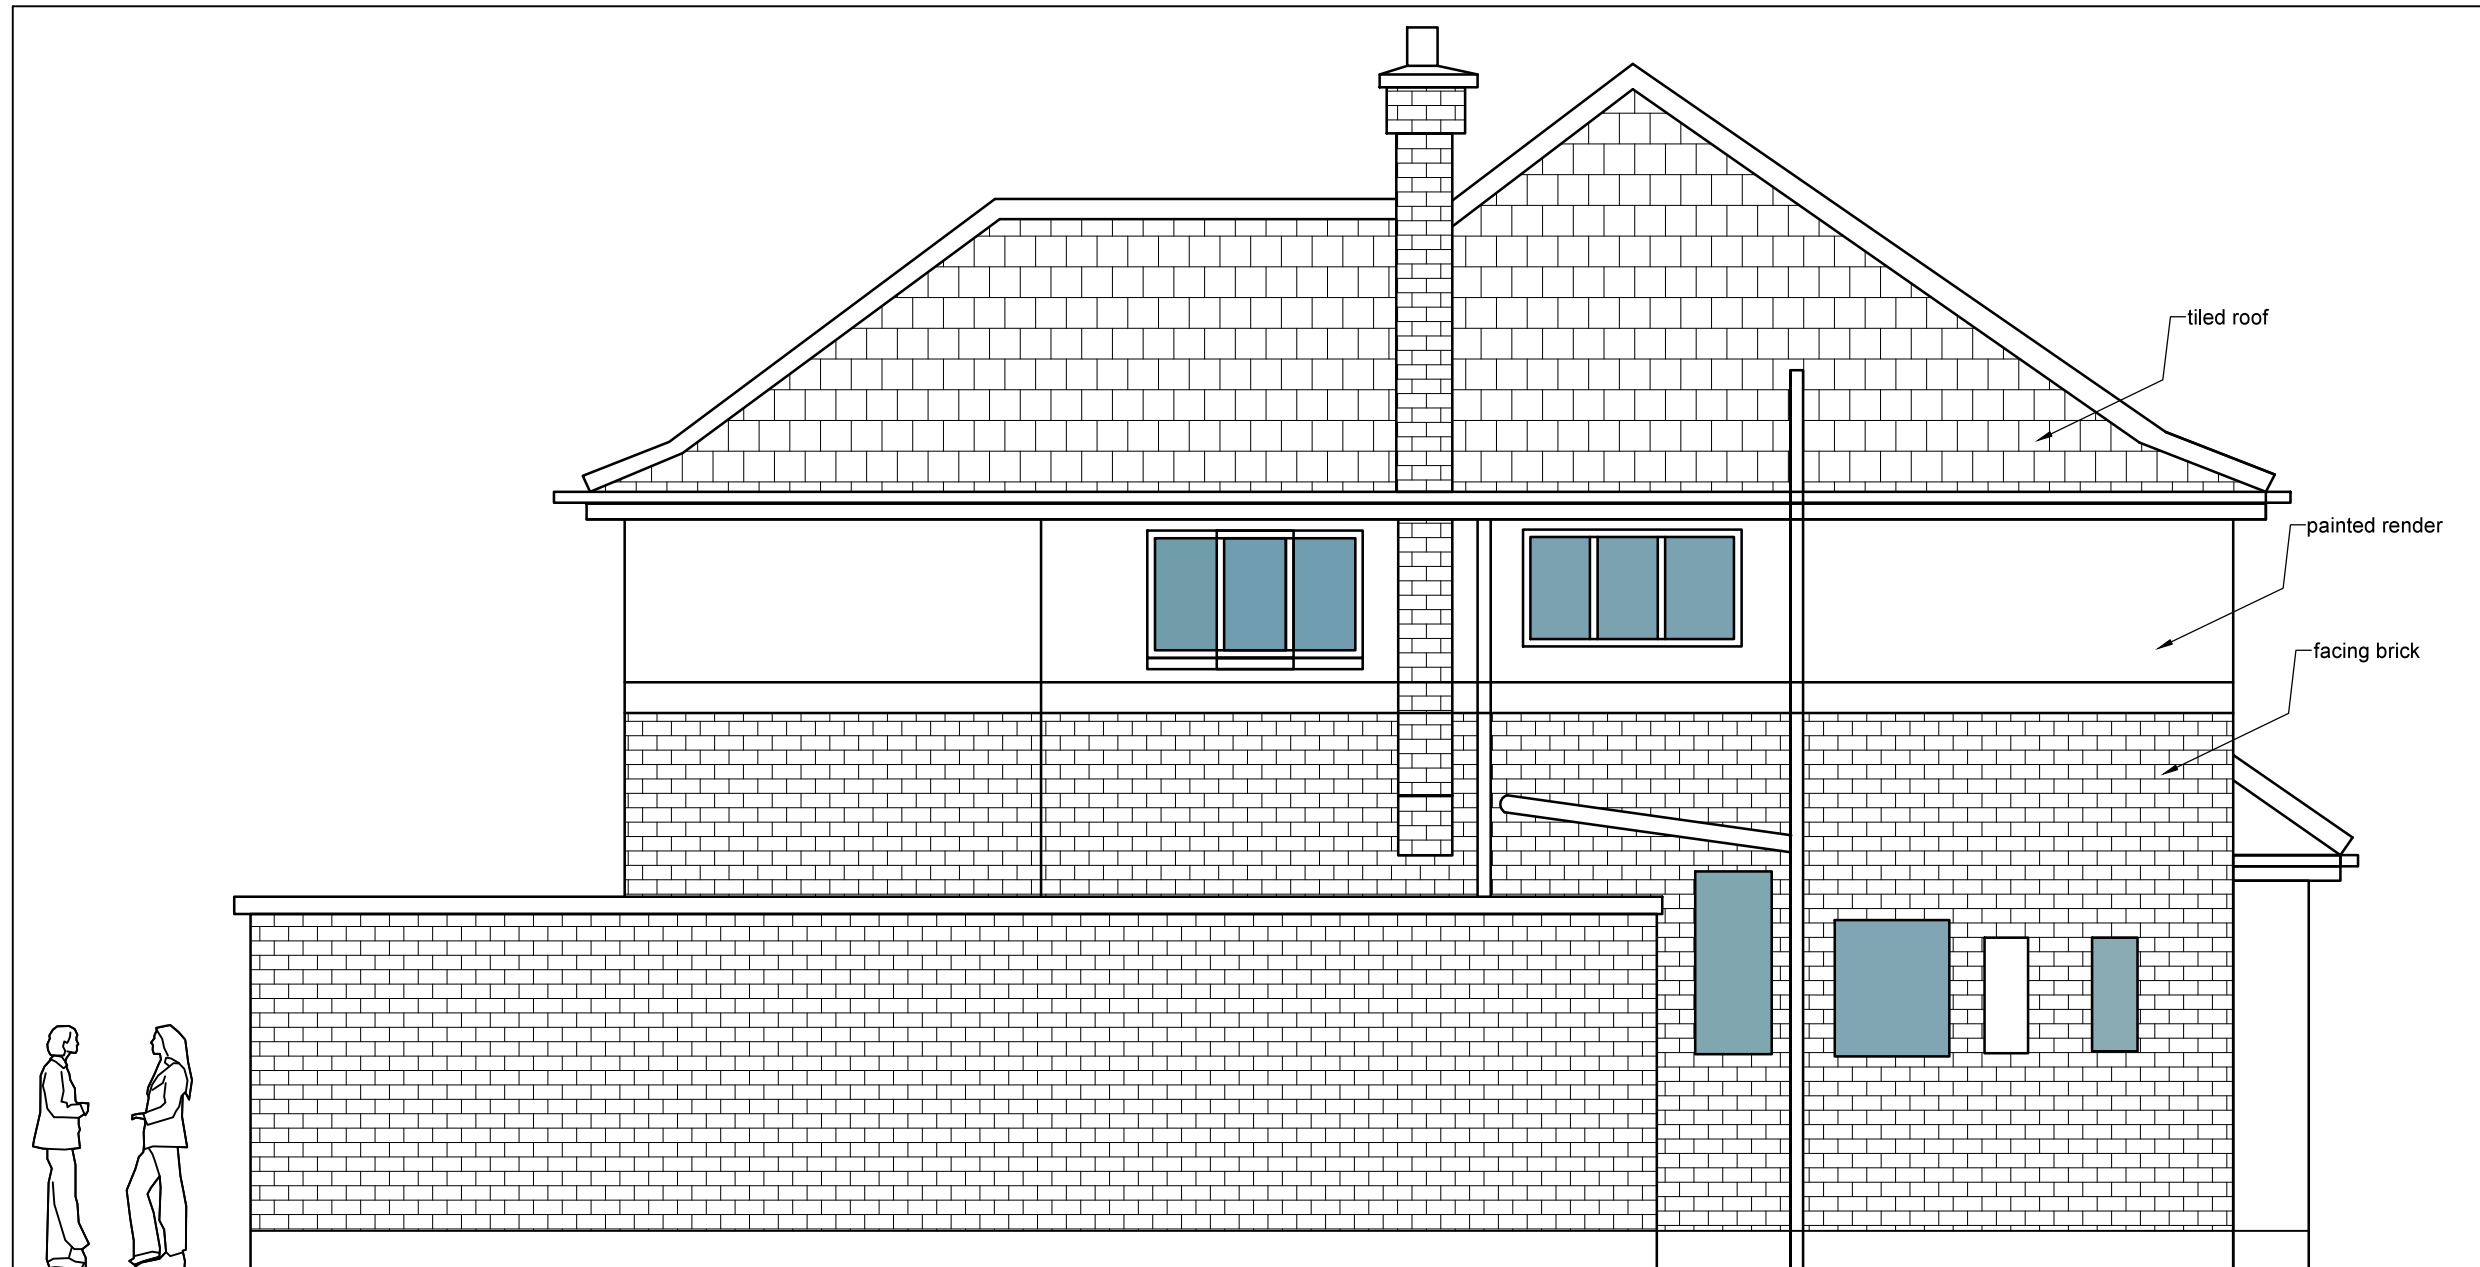


left side elevation B as existing

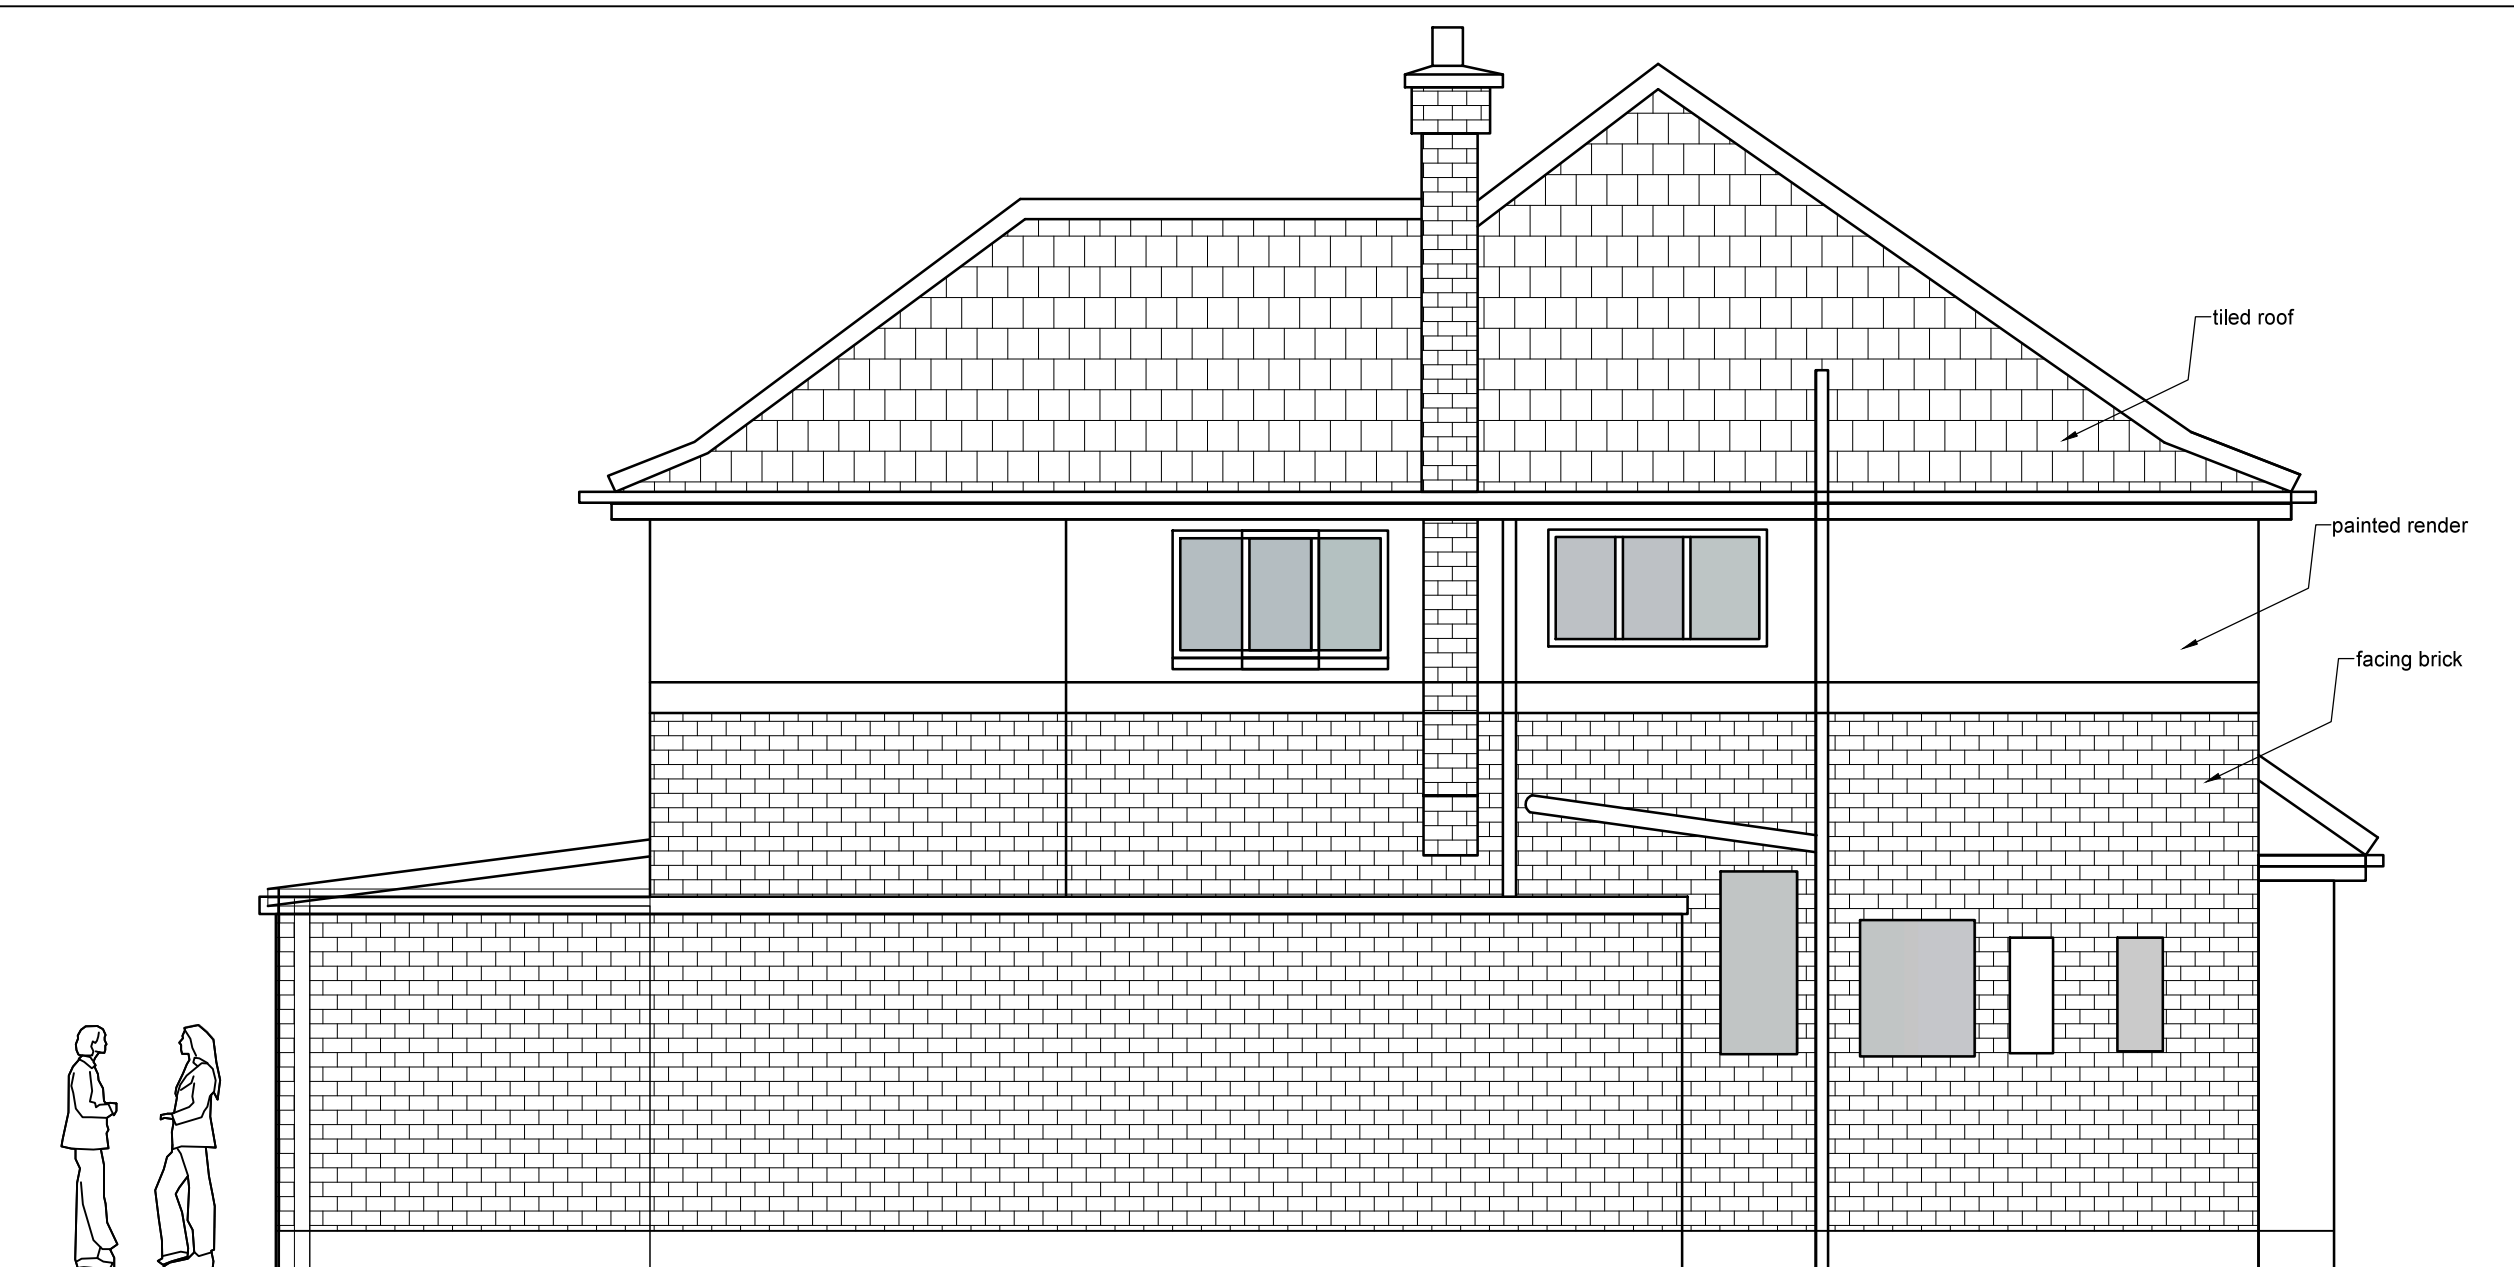


left side elevation B as proposed

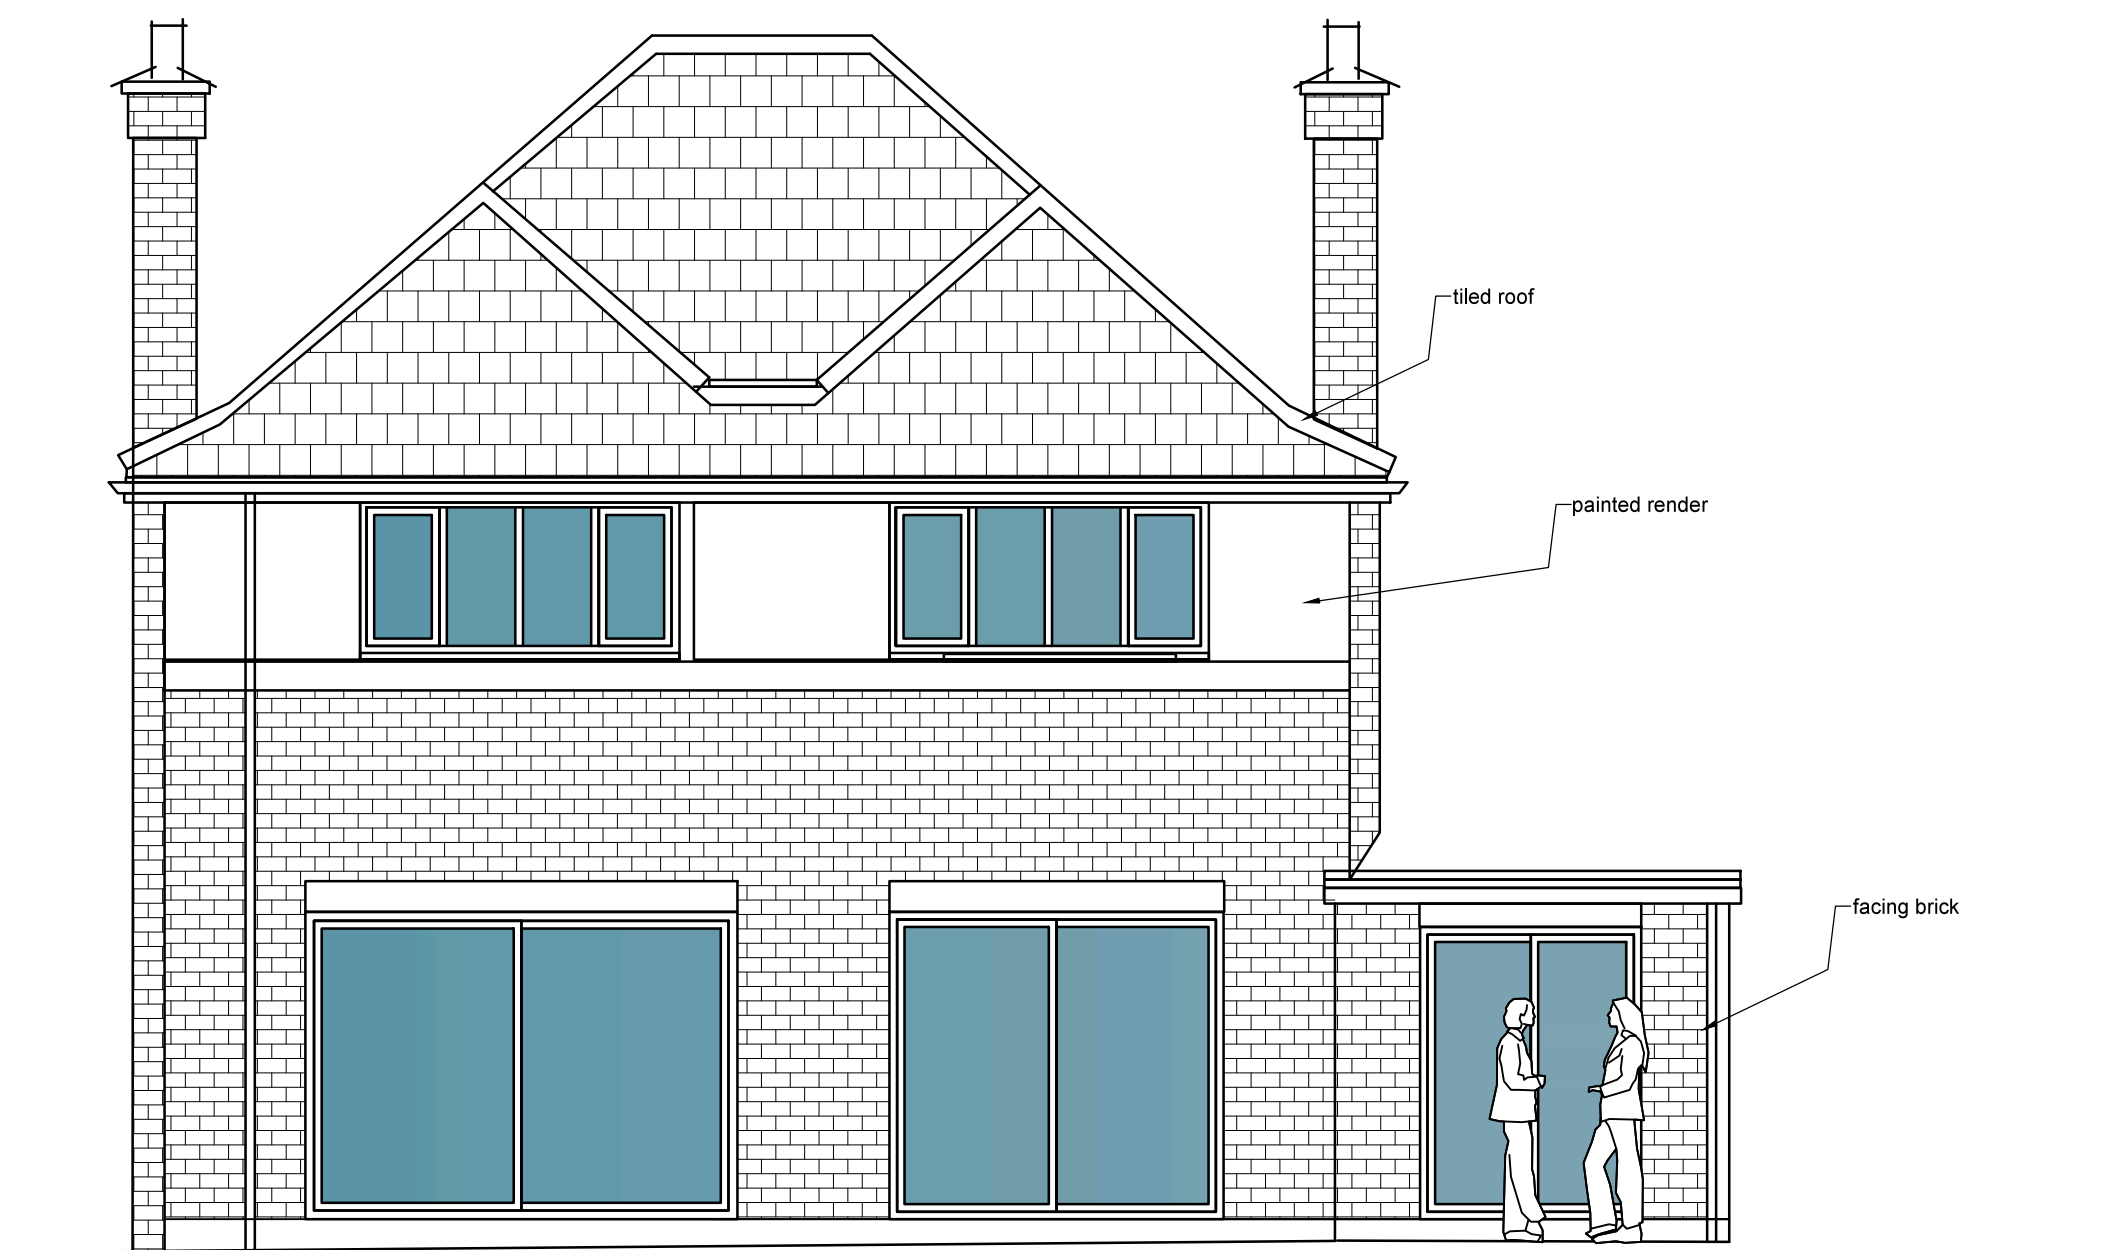


rear elevation A as existing

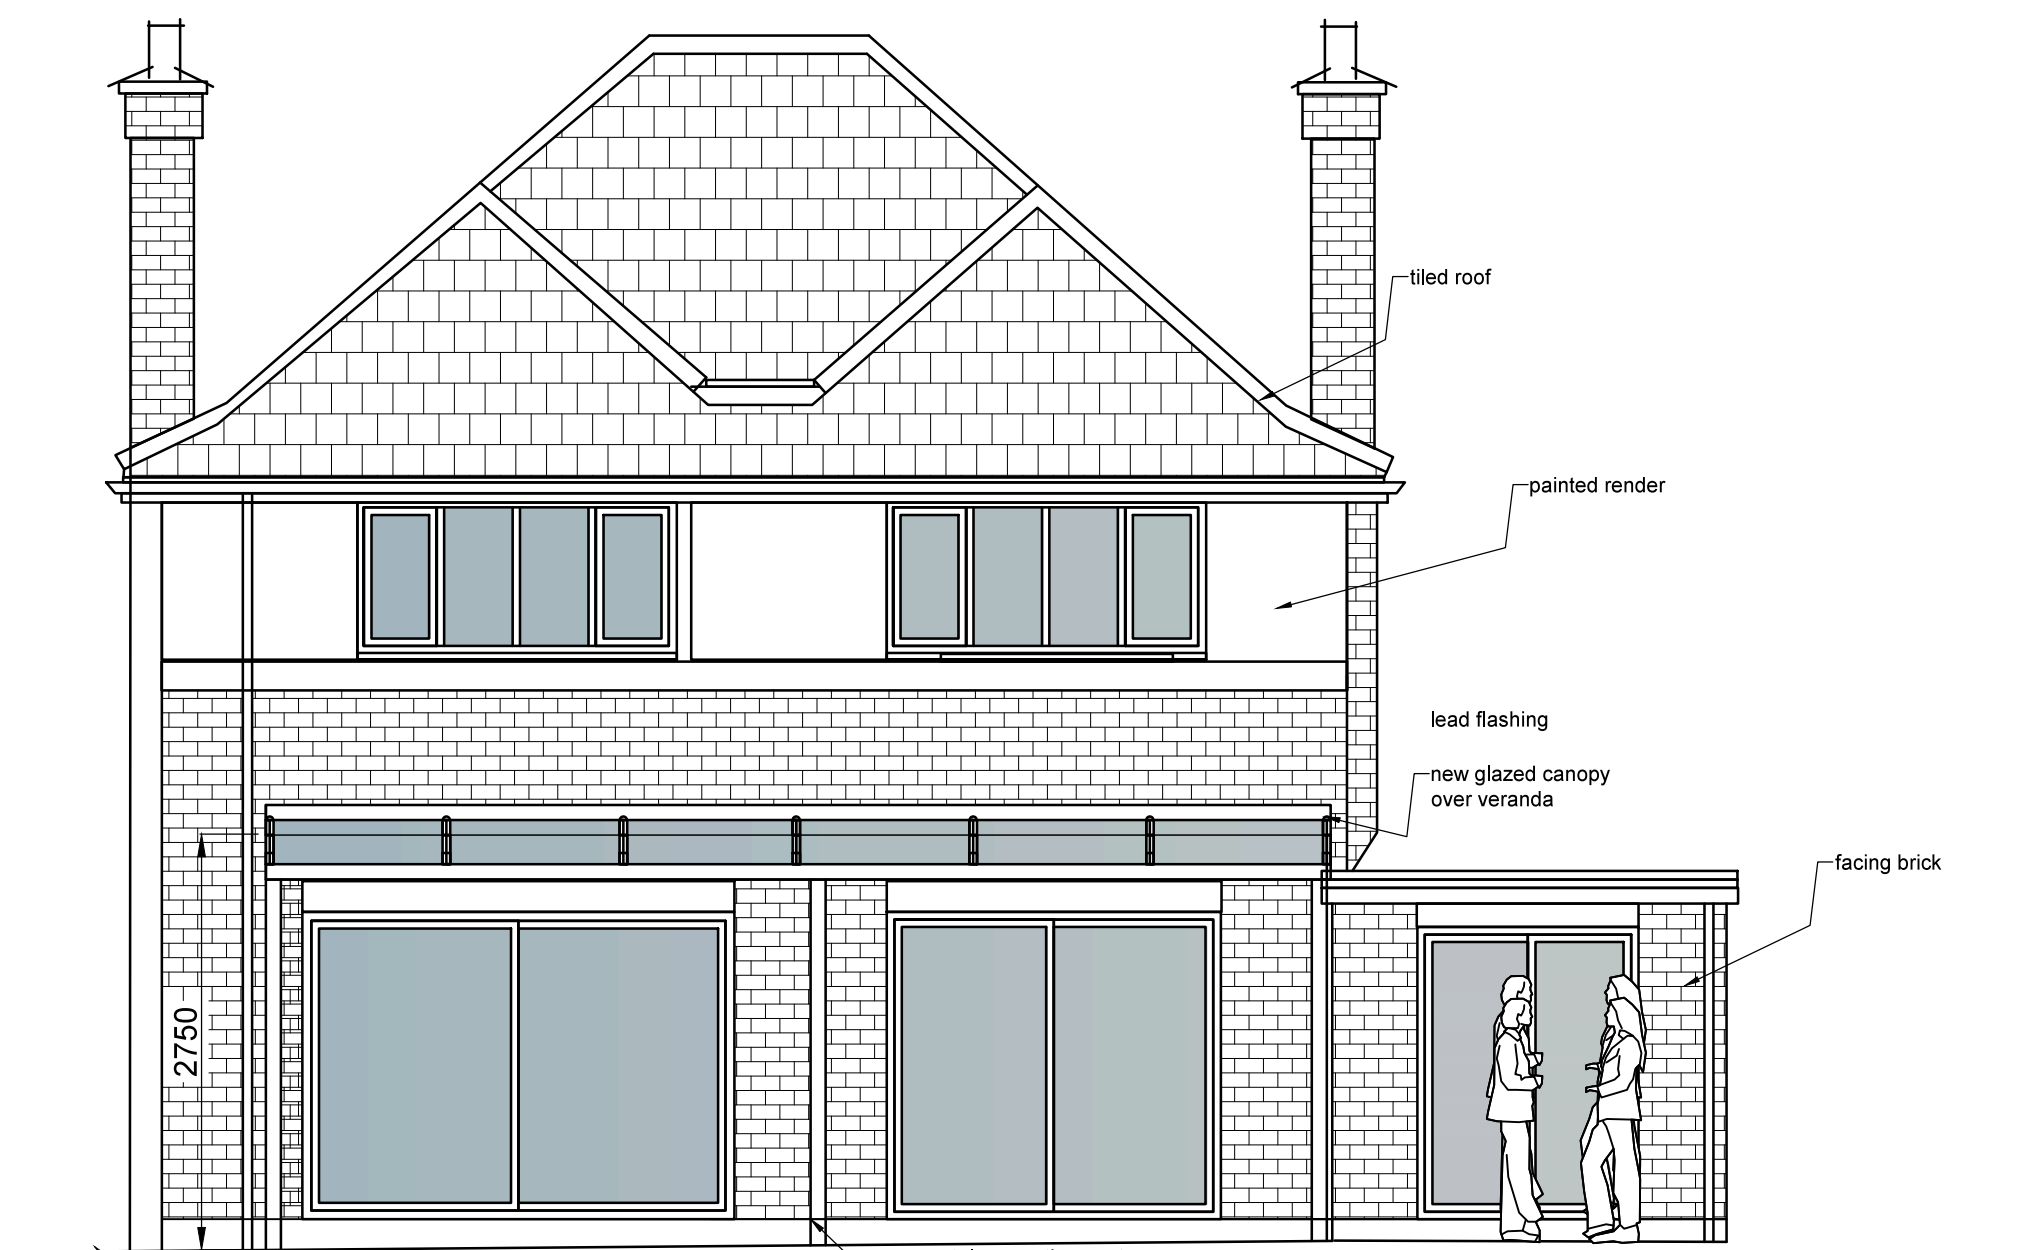

rear elevation A as proposed

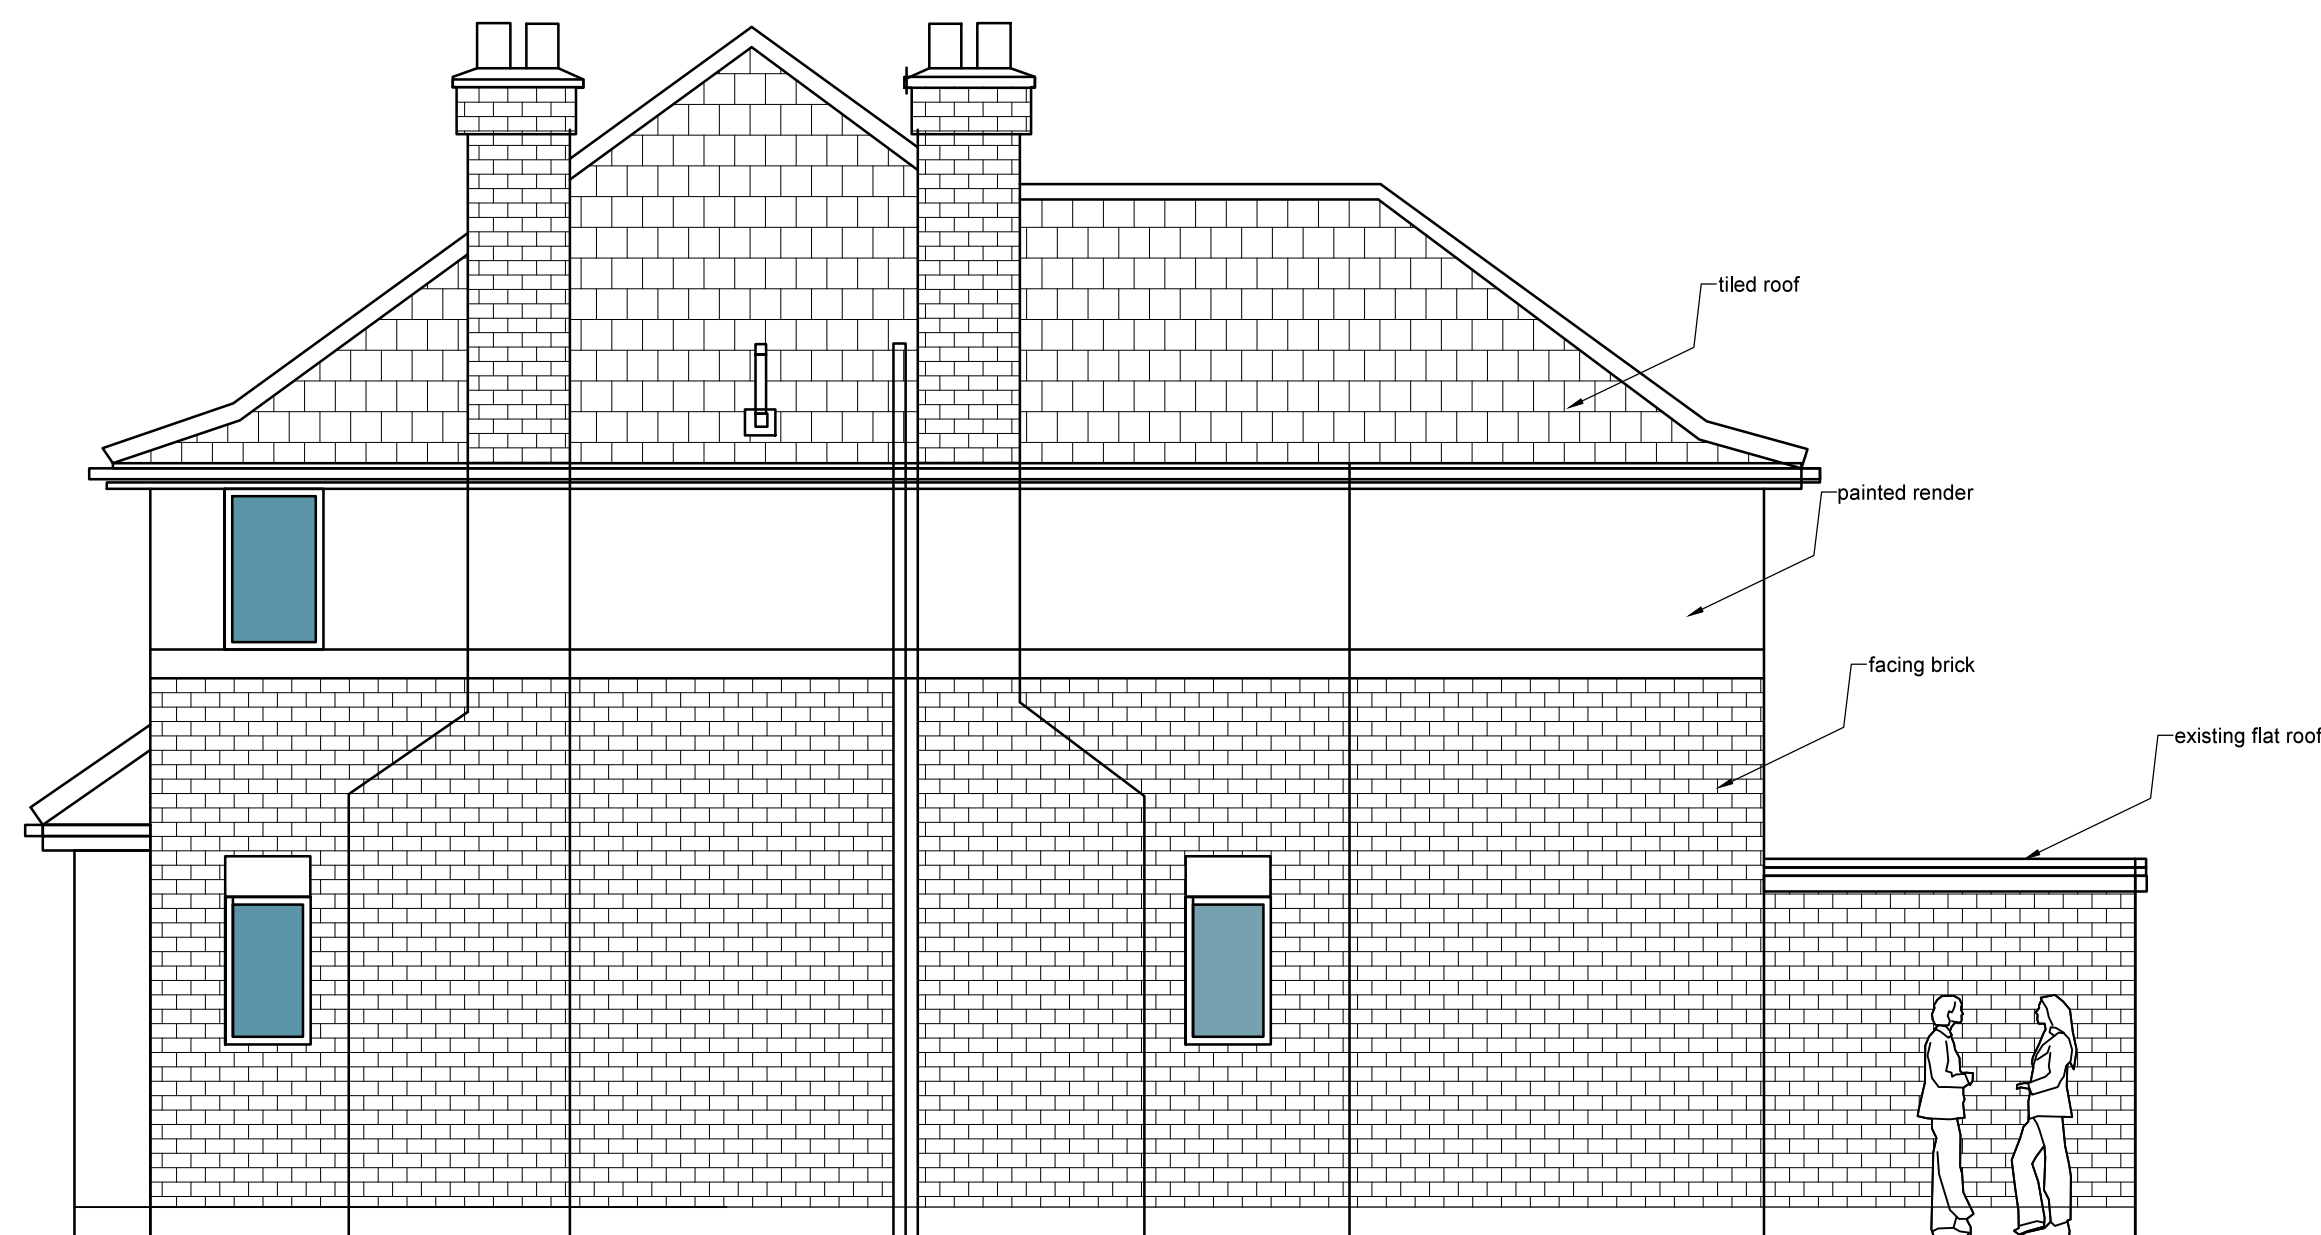

right side elevation C as existing

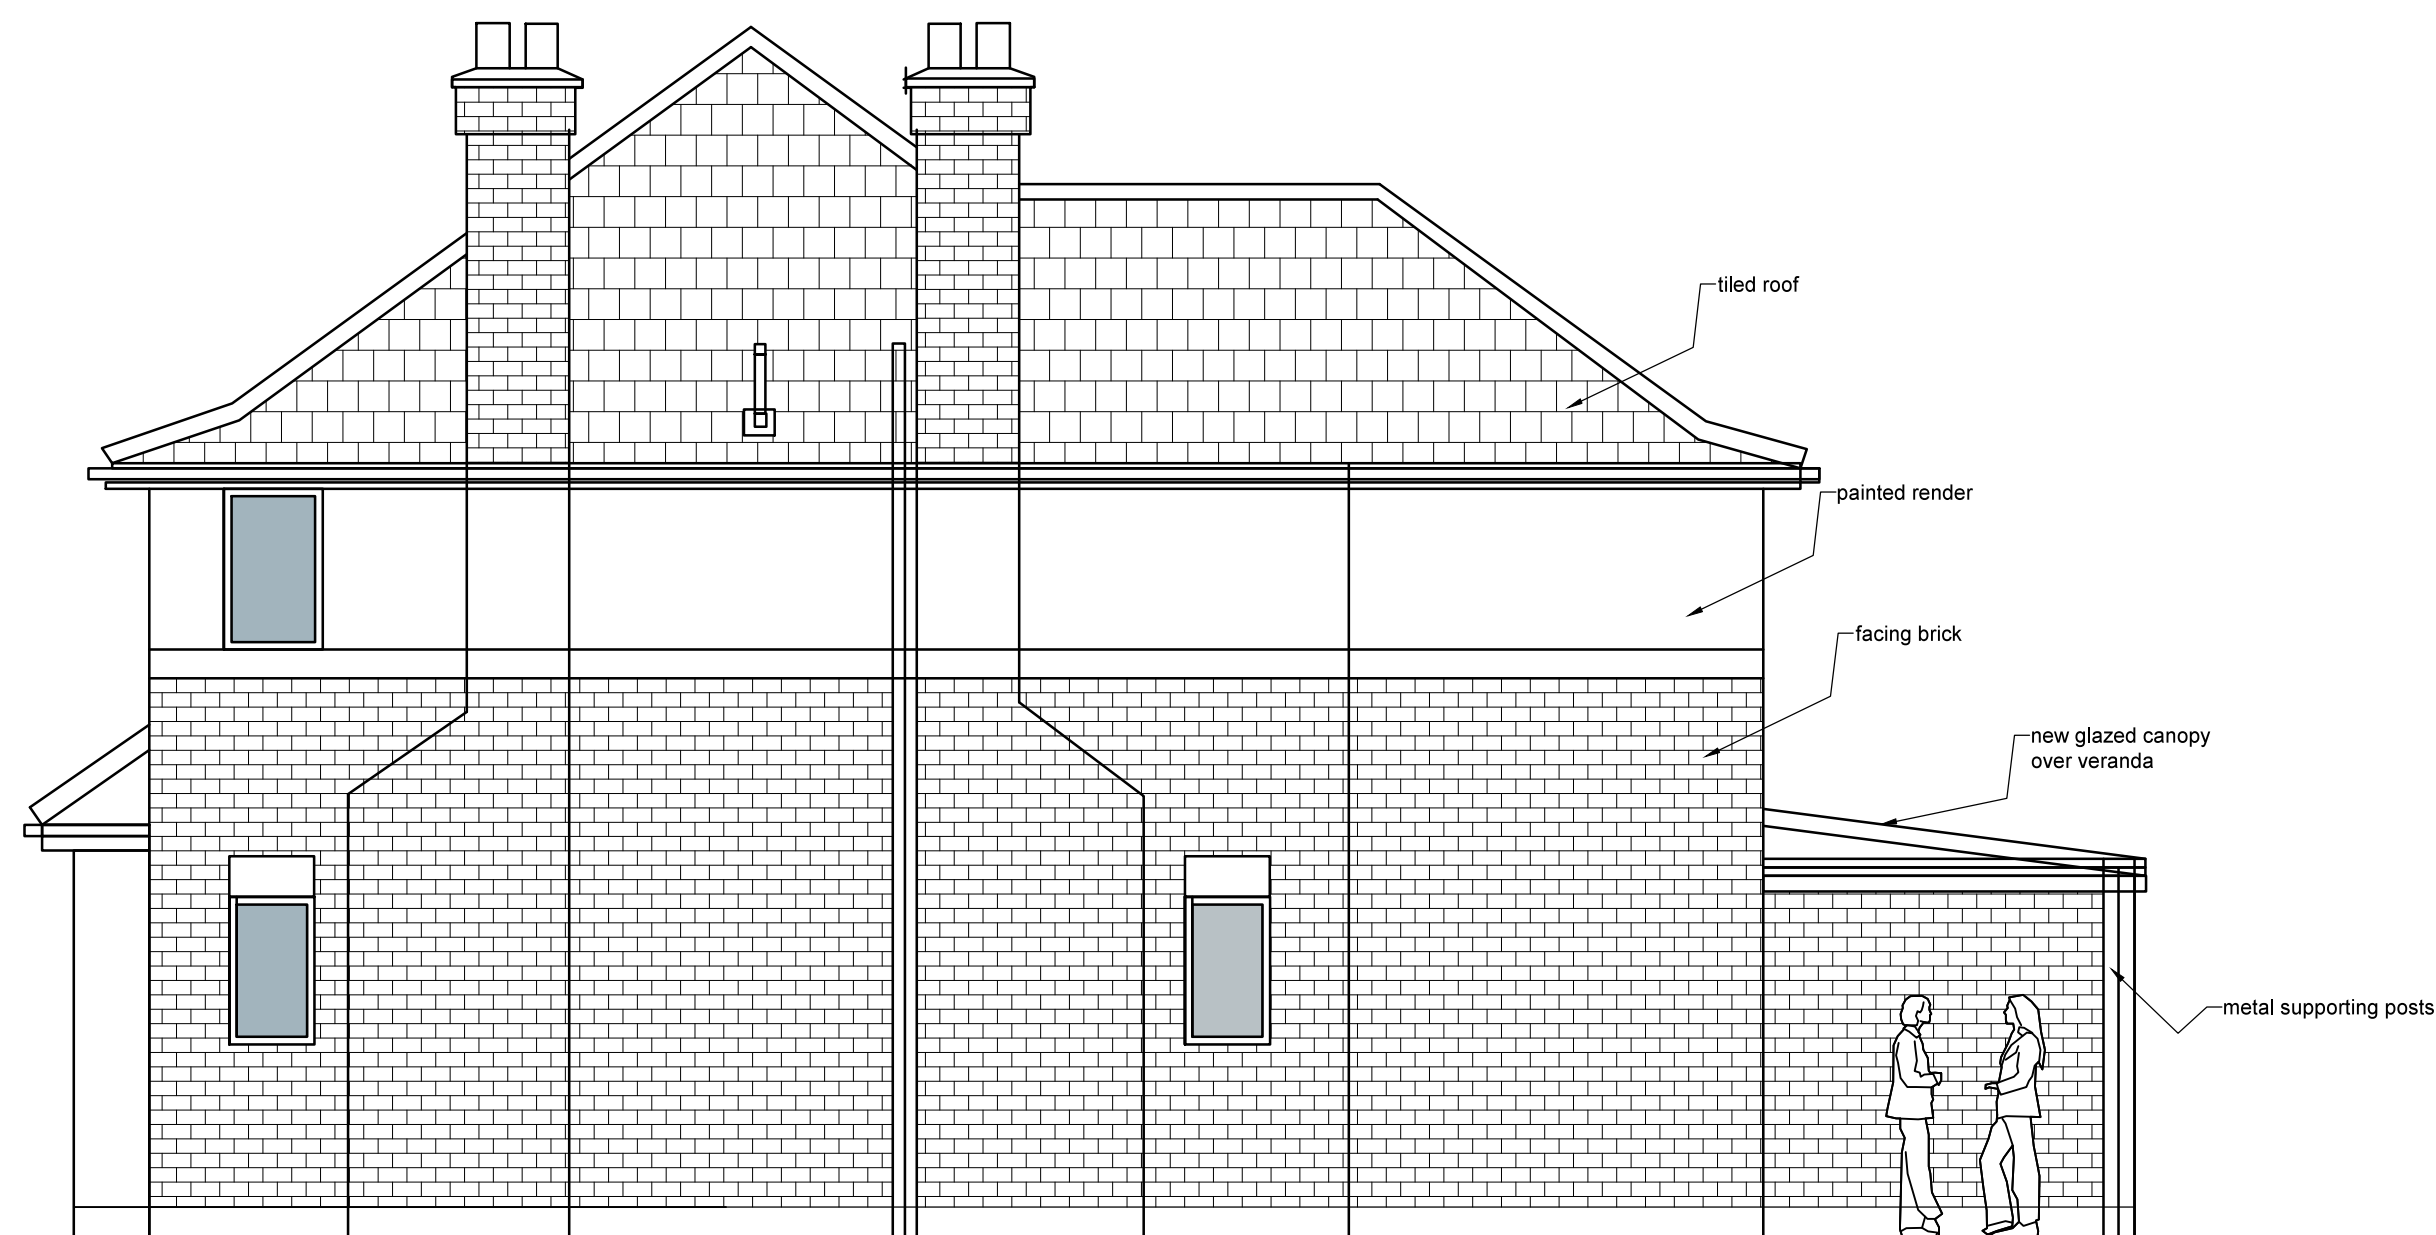

right side elevation C as proposed

REV.	NOTES	DATE	BY
DO NOT SCALE. WRITTEN DIMENSIONS TO BE USED IN PREFERENCE TO SCALED DIMENSIONS. ALL DIMENSIONS TO BE CHECKED ON SITE BY CONTRACTOR & ALL DISCREPANCIES TO BE REPORTED TO SMITH COLDHAM DESIGN LTD.			
CLIENT			
Mr and Mrs Komorowski			
JOB TITLE			
21 Park Avenue Ruislip, HA4 7UQ			
DRAWING TITLE			
Elevations As Existing and Proposed Covered Veranda Scheme			
SCALE		DRAWING No	
1-50 @ A1		6085-23-101	
DATE		REVISION	
August 2023			
DRAWN BY			
Patrick Smith MCSD			
s c d smith coldham design ltd 55 LIME GROVE, RUISLIP, MIDDLESEX, HA4 8RL M: 07774 476519 T: 020 8869 9681 E: patrick@smithcoldham.net design - architecture - brand development - project management			