



# 1 Existing Ground Floor

1 : 50

 

VISUAL SCALE 1:50 @ A3

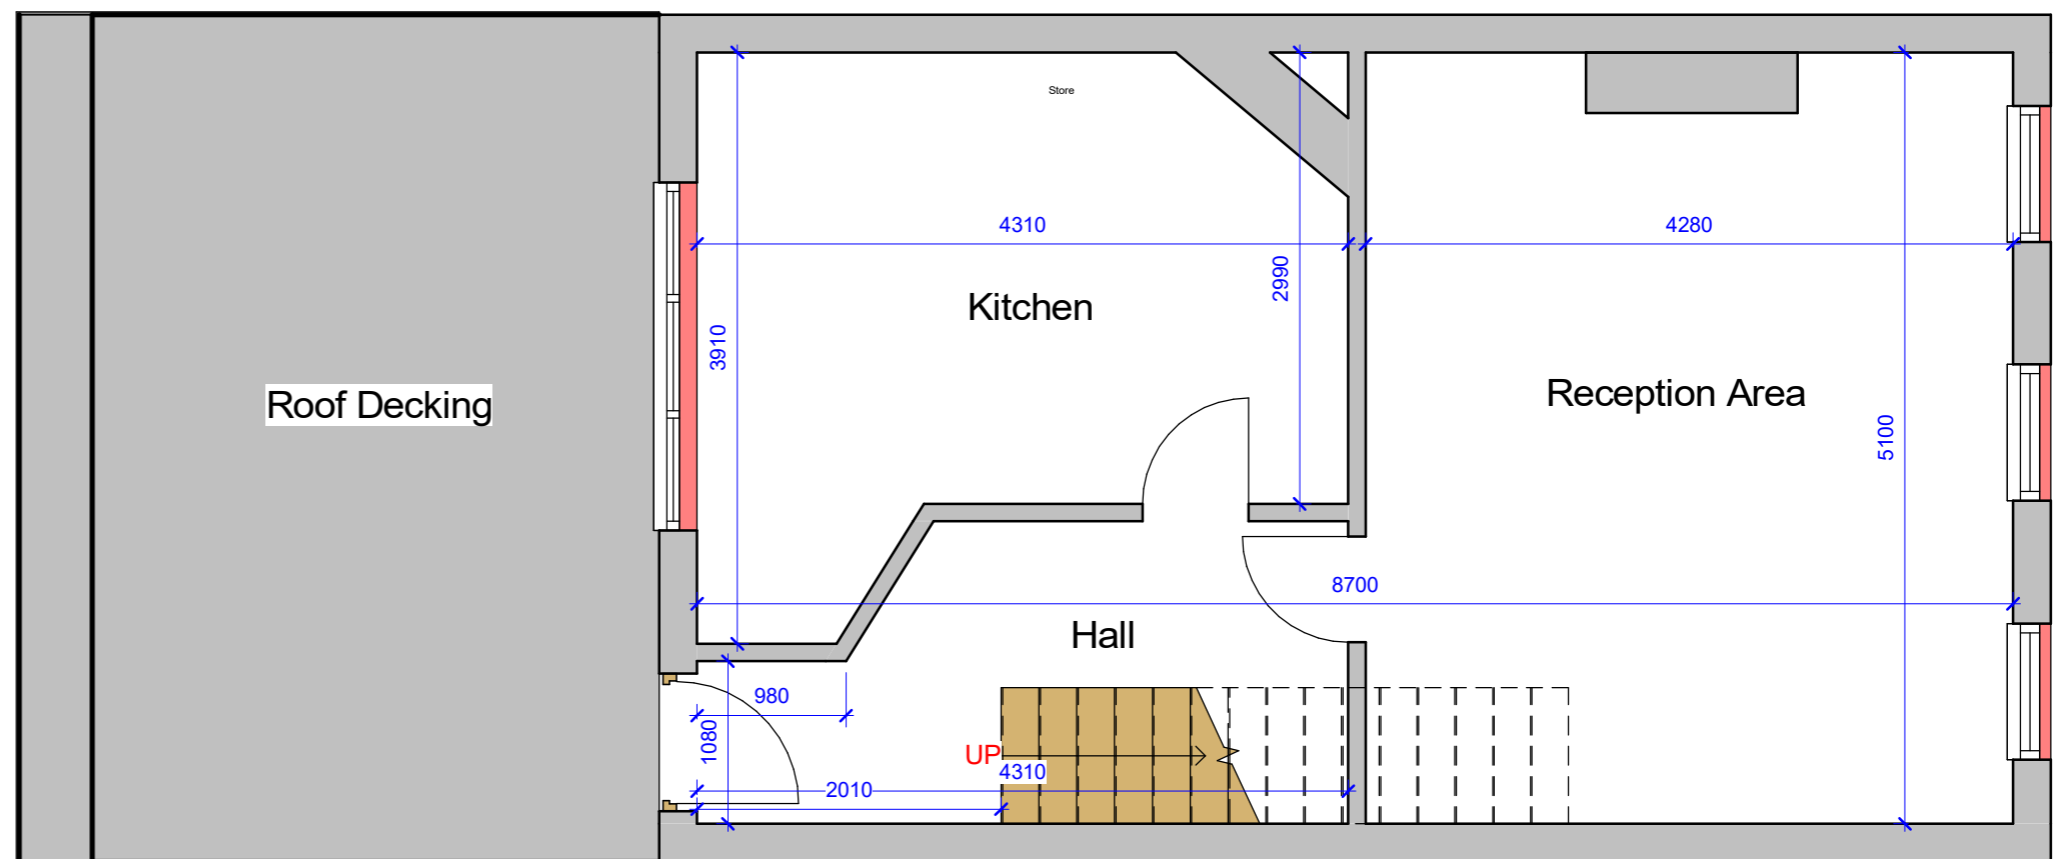

# 2 Existing First Floor

1 : 50

## GENERAL NOTES:

- DO NOT SCALE FROM THE DRAWINGS
- ALL DIMENTIONS ARE IN MILLIMETER.
- VERIFY ALL DIMENSIONS AND CONDITIONS BEFORE BUILDING OR STARTING CONSTRUCTION.
- NOTIFY THE DESIGNER IMMEDIATELY OF ANY DISCREPANCY OR VARIATION.
- ALL WORK TO COMPLY WITH CURRENT BUILDING REGULATIONS AND CODES OF PRACTICE.



Art @ Rooshika

NISARG@HOTMAIL.COM

+44 - 7951491310

## PROJECT

40 Joel Street Northwood HA6 1PA

## SHEET

Existing Ground & First Floor Plans

## CLIENT

Mr Darsan Haracchande

## Date

Issue Date

Drawn by

Author

Checked by

Checker

## Project number


Project Number

DRWAING NUMBER


A101

## Scale (@ A3)


REV

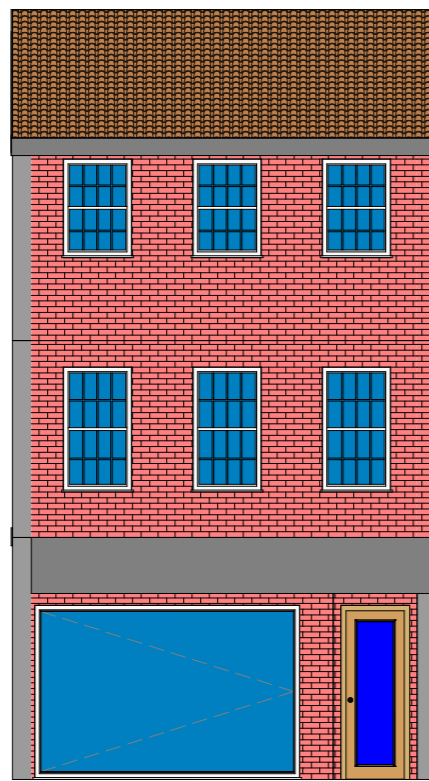


1 Existing Rear\_Elevation  
1 : 100

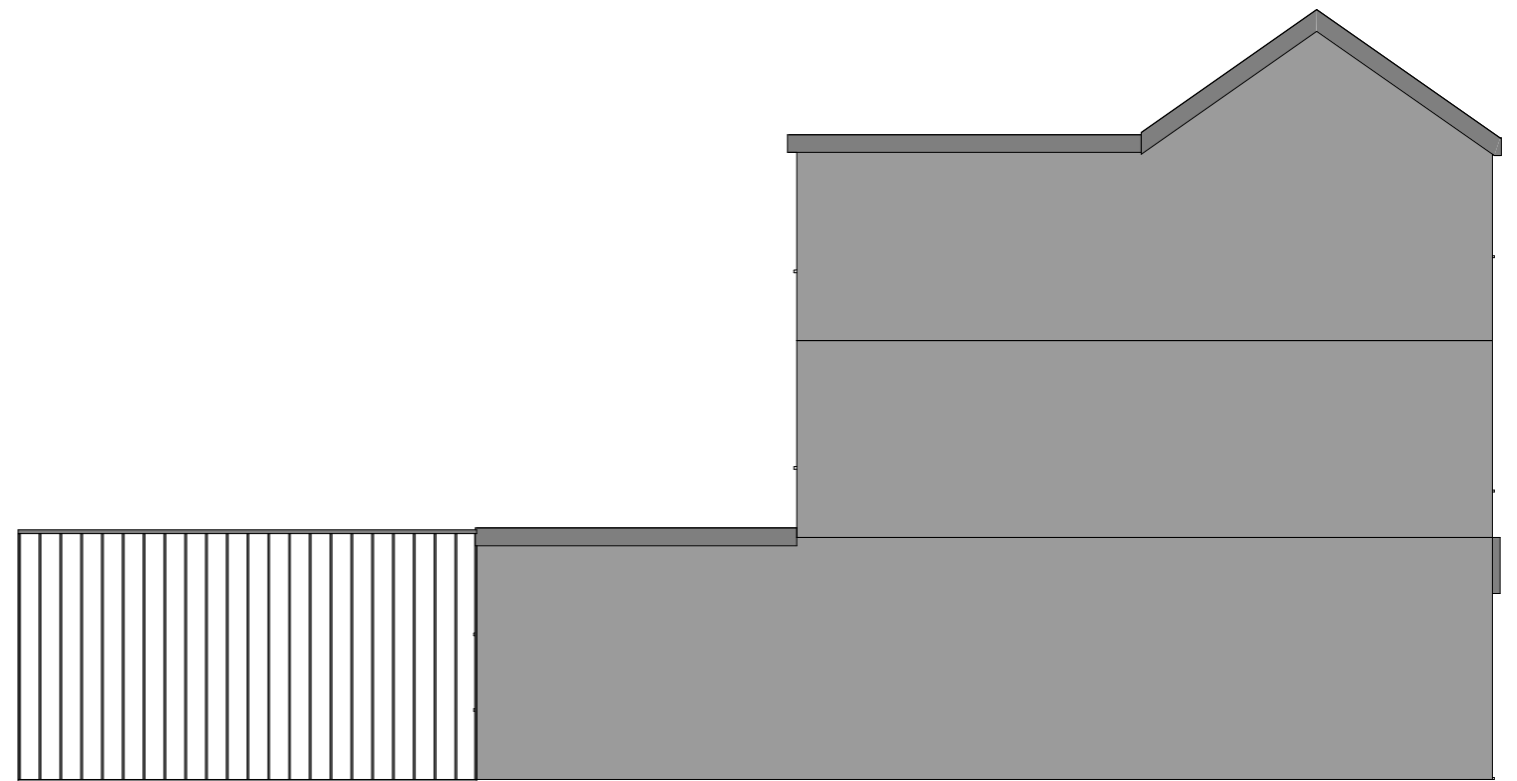

2 Existing Side 02\_Elevation  
1 : 100

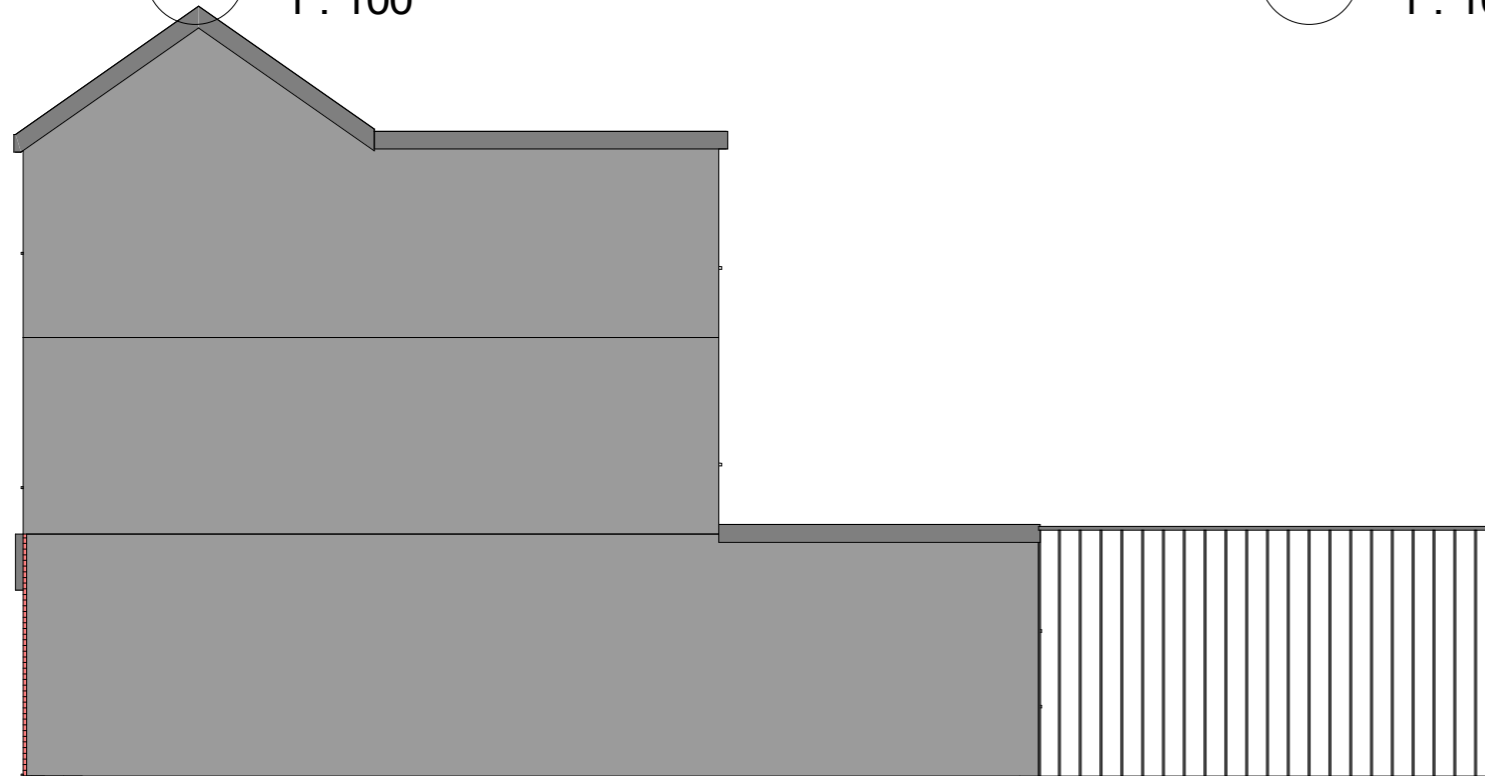


3 Existing Side 01\_Elevation  
1 : 100

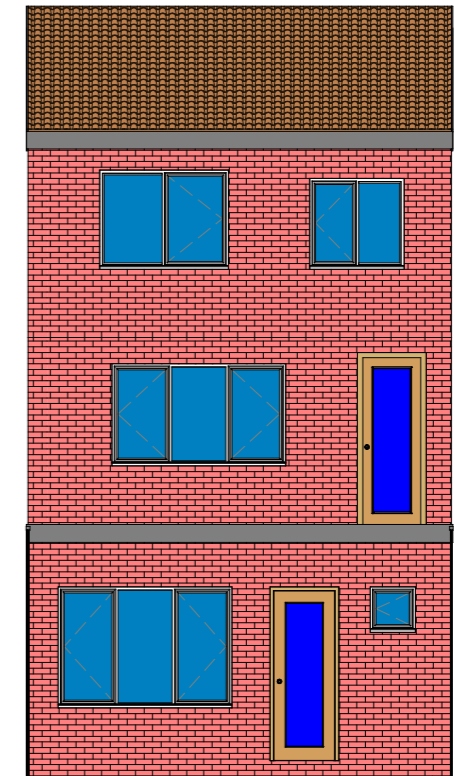

4 Existing Front\_Elevation  
1 : 100

GENERAL NOTES:

- DO NOT SCALE FROM THE DRAWINGS
- ALL DIMENSIONS ARE IN MILLIMETER.
- VERIFY ALL DIMENSIONS AND CONDITIONS BEFORE BUILDING OR STARTING CONSTRUCTION.
- NOTIFY THE DESIGNER IMMEDIATELY OF ANY DISCREPANCY OR VARIATION.
- ALL WORK TO COMPLY WITH CURRENT BUILDING REGULATIONS AND CODES OF PRACTICE.

 

VISUAL SCALE 1:50 @ A3



Art @ Rooshika

NISARG@HOTMAIL.COM

+44 - 7951491310

PROJECT

40 Joel Street Northwood HA6 1PA

SHEET

Existing Elevations

CLIENT

Mr Darsan Haracchande

Date

Issue Date

Drawn by

Author

Checked by

Checker

Project number

Project Number

DRWAING NUMBER


A102

Scale (@ A3)

REV



VISUAL SCALE 1:50 @ A3

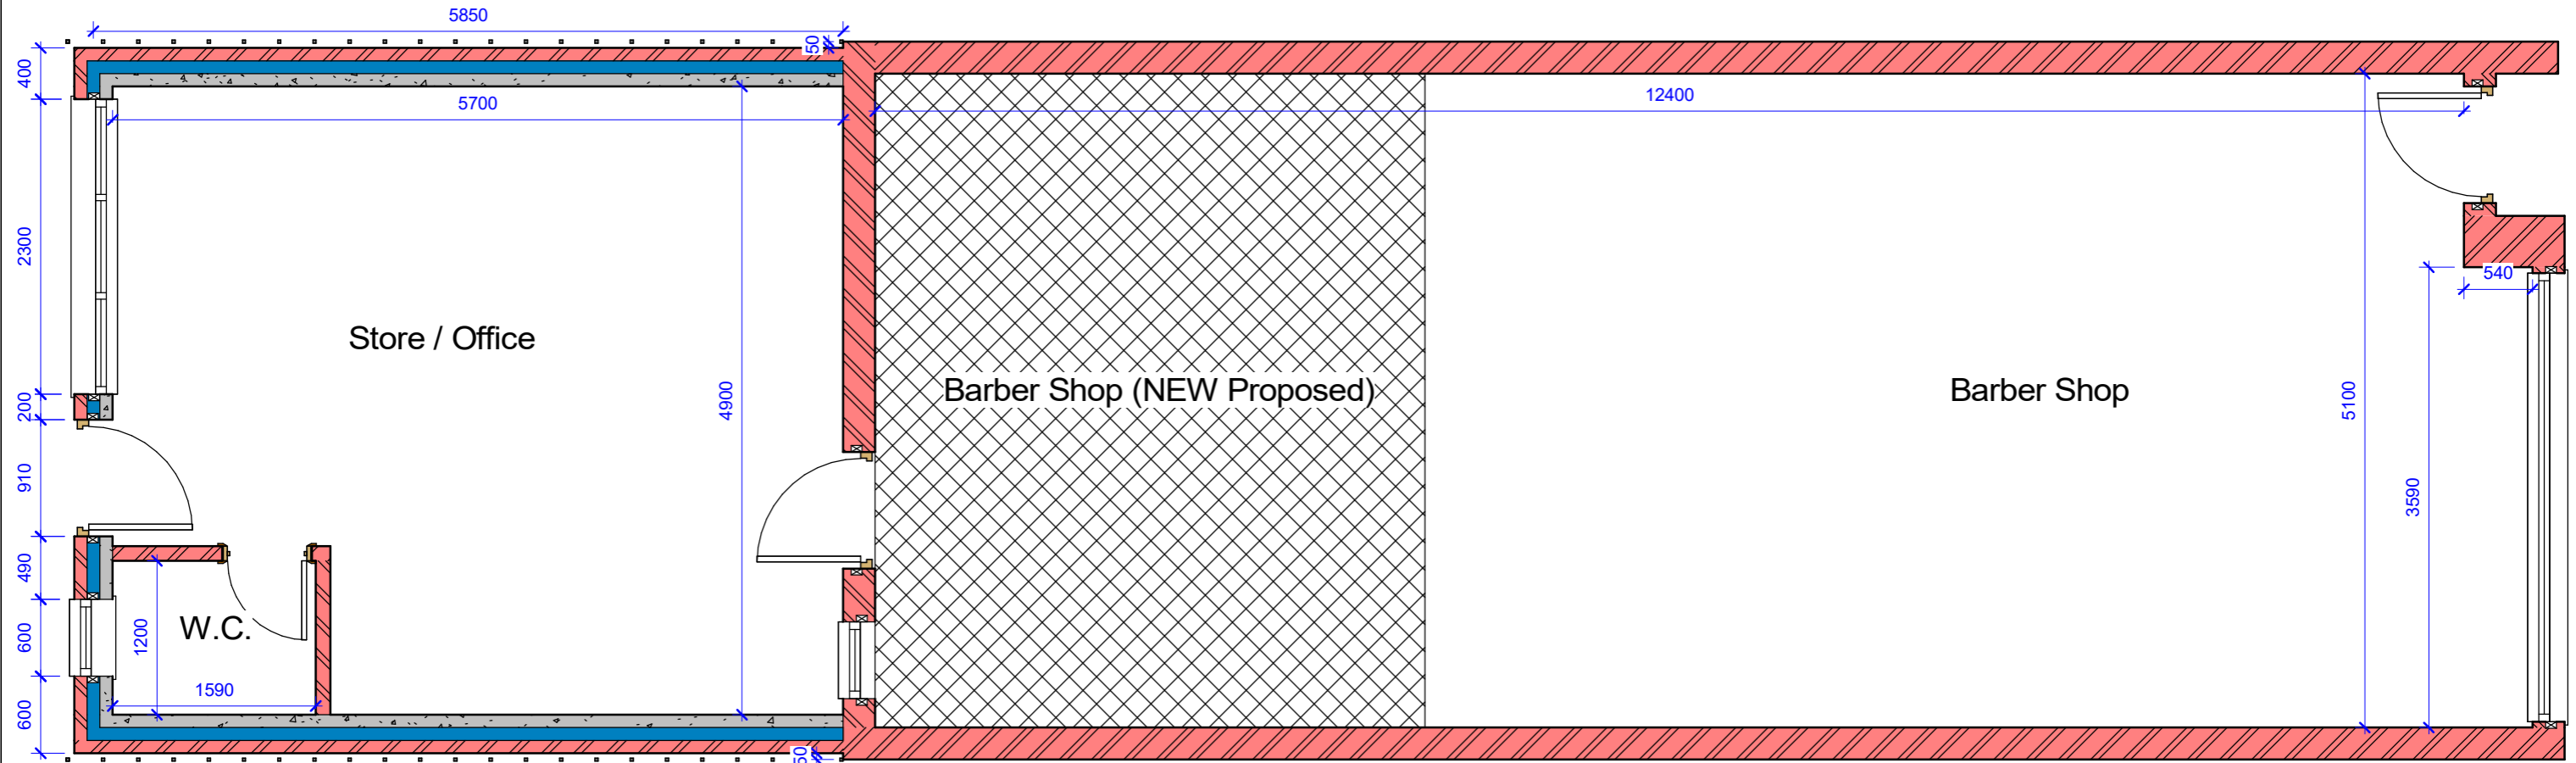

**1 Proposed Ground Floor**  
1 : 50

**GENERAL NOTES:**

1. DO NOT SCALE FROM THE DRAWINGS
2. ALL DIMENTIONS ARE IN MILLIMETER.
3. VERIFY ALL DIMENSIONS AND CONDITIONS BEFORE BUILDING OR STARTING CONSTRUCTION.
4. NOTIFY THE DESIGNER IMMEDIATELY OF ANY DISCREPANCY OR VARIATION.
5. ALL WORK TO COMPLY WITH CURRENT BUILDING REGULATIONS AND CODES OF PRACTICE.



Art @ Rooshika

NISARG@HOTMAIL.COM

+44 - 7951491310

**PROJECT**

40 Joel Street Northwood HA6 1PA

**SHEET**

Proposed Ground Plan

**CLIENT**

Mr Darsan Haracchande

**Date**

Issue Date

Drawn by

Author

Checked by

Checker

**Project number**


Project Number

DRWAING NUMBER


A103

**Scale (@ A3)**

REV

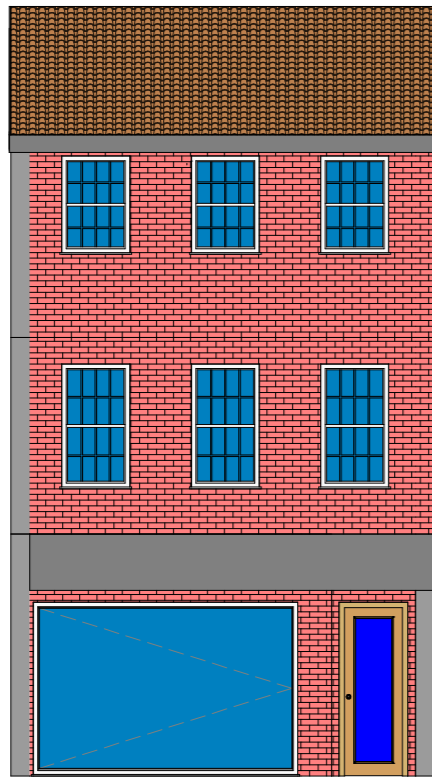


1 Proposed Rear\_Elevation  
1 : 100

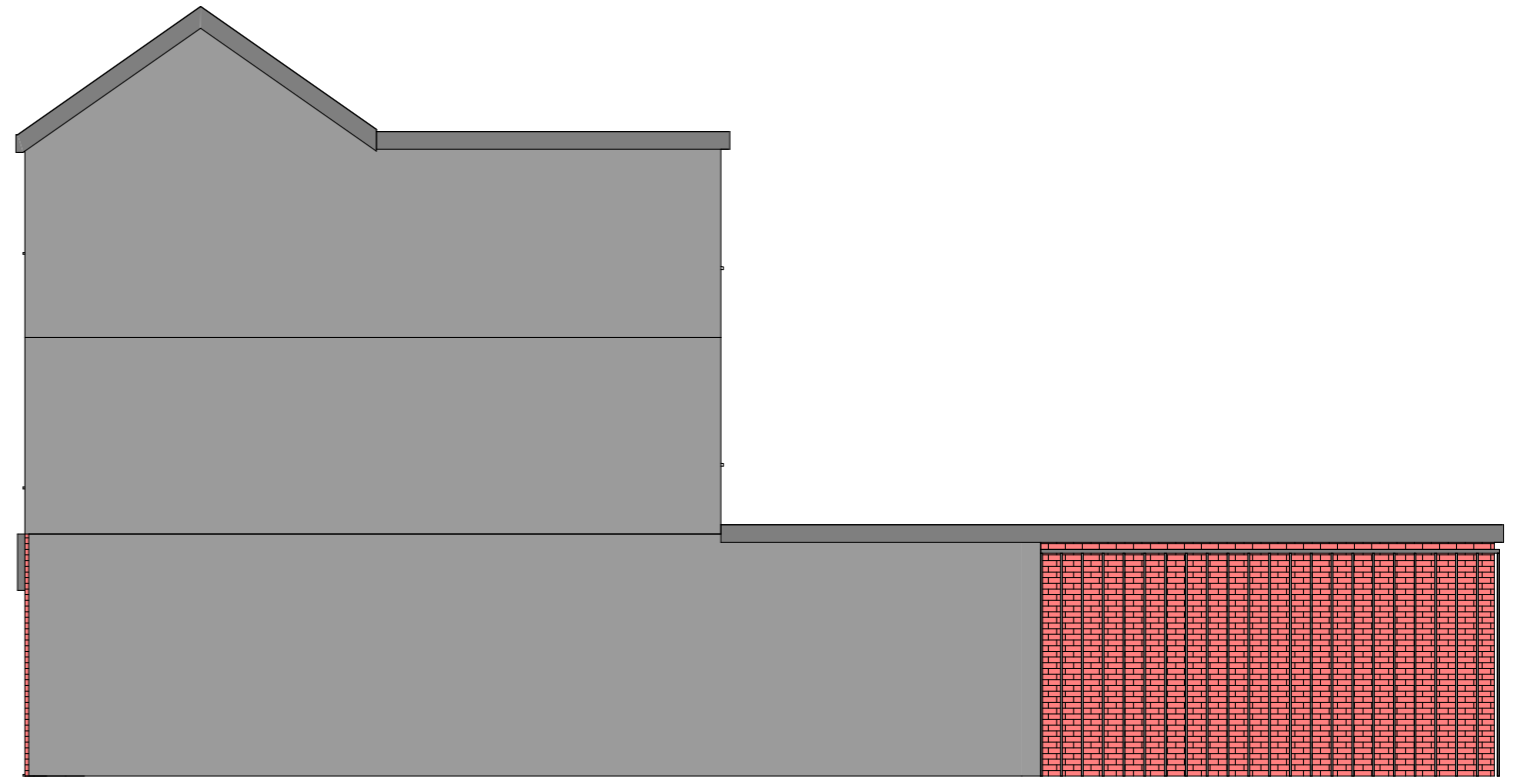


2 Proposed Side 02\_Elevation  
1 : 100

ALL PROPOSED MATERIALS/FINISHED  
TO MATCH WITH EXISTING.

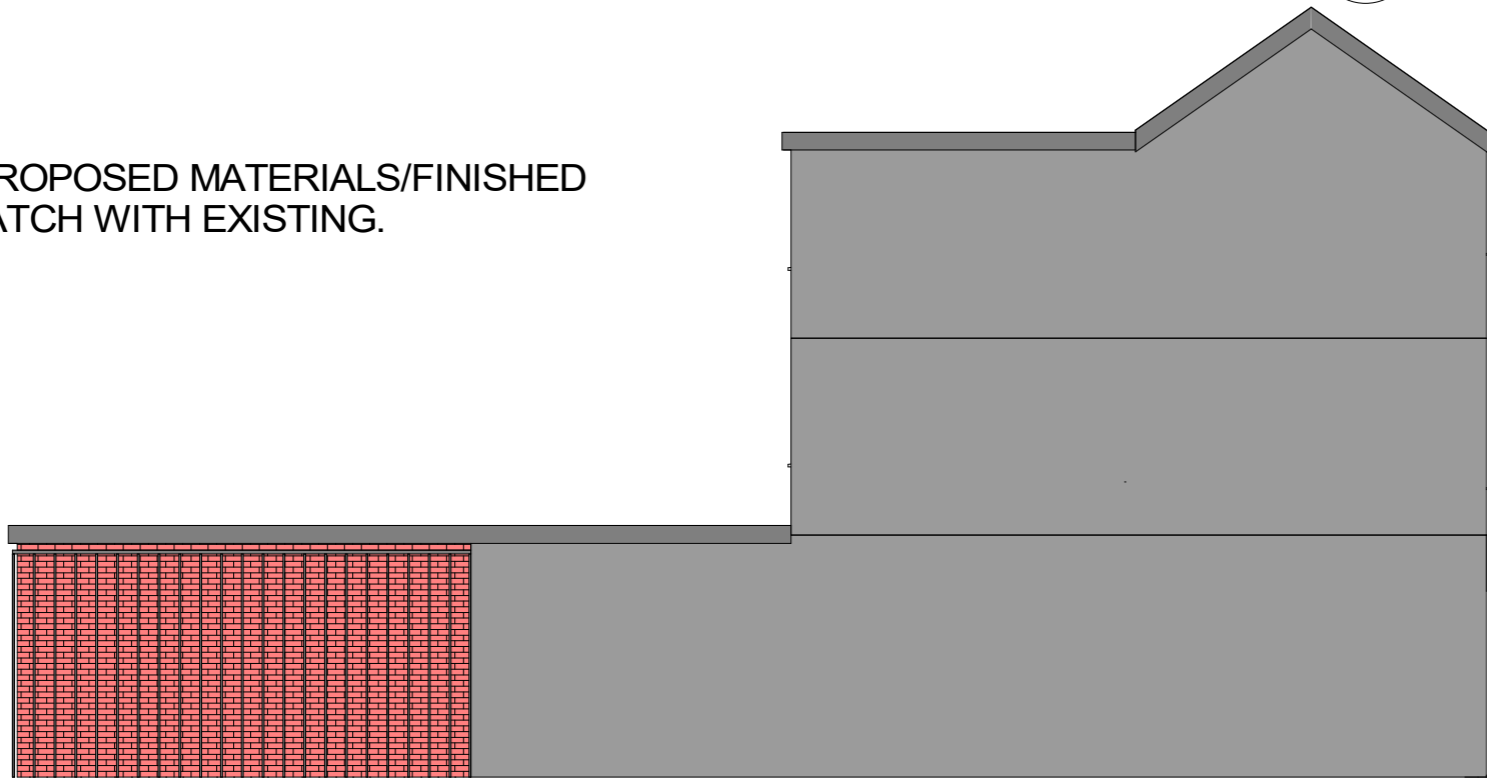


3 Proposed Side 01\_Elevation  
1 : 100

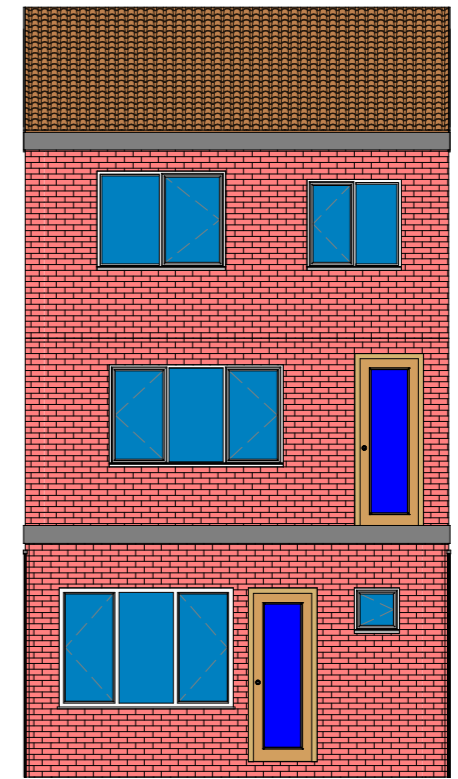

4 Proposed Front\_Elevation  
1 : 100

GENERAL NOTES:

- DO NOT SCALE FROM THE DRAWINGS
- ALL DIMENSIONS ARE IN MILLIMETER.
- VERIFY ALL DIMENSIONS AND CONDITIONS BEFORE BUILDING OR STARTING CONSTRUCTION.
- NOTIFY THE DESIGNER IMMEDIATELY OF ANY DISCREPANCY OR VARIATION.
- ALL WORK TO COMPLY WITH CURRENT BUILDING REGULATIONS AND CODES OF PRACTICE.

 

VISUAL SCALE 1:50 @ A3



Art @ Rooshika

NISARG@HOTMAIL.COM

+44 - 7951491310

PROJECT

40 Joel Street Northwood HA6 1PA

SHEET

Proposed Elevations

CLIENT

Mr Darsan Haracchande

Date

Issue Date

Drawn by

Author

Checked by

Checker

Project number

Project Number



DRWAING NUMBER

A104


Scale (@ A3)

REV

2 3D View 01 Proposed

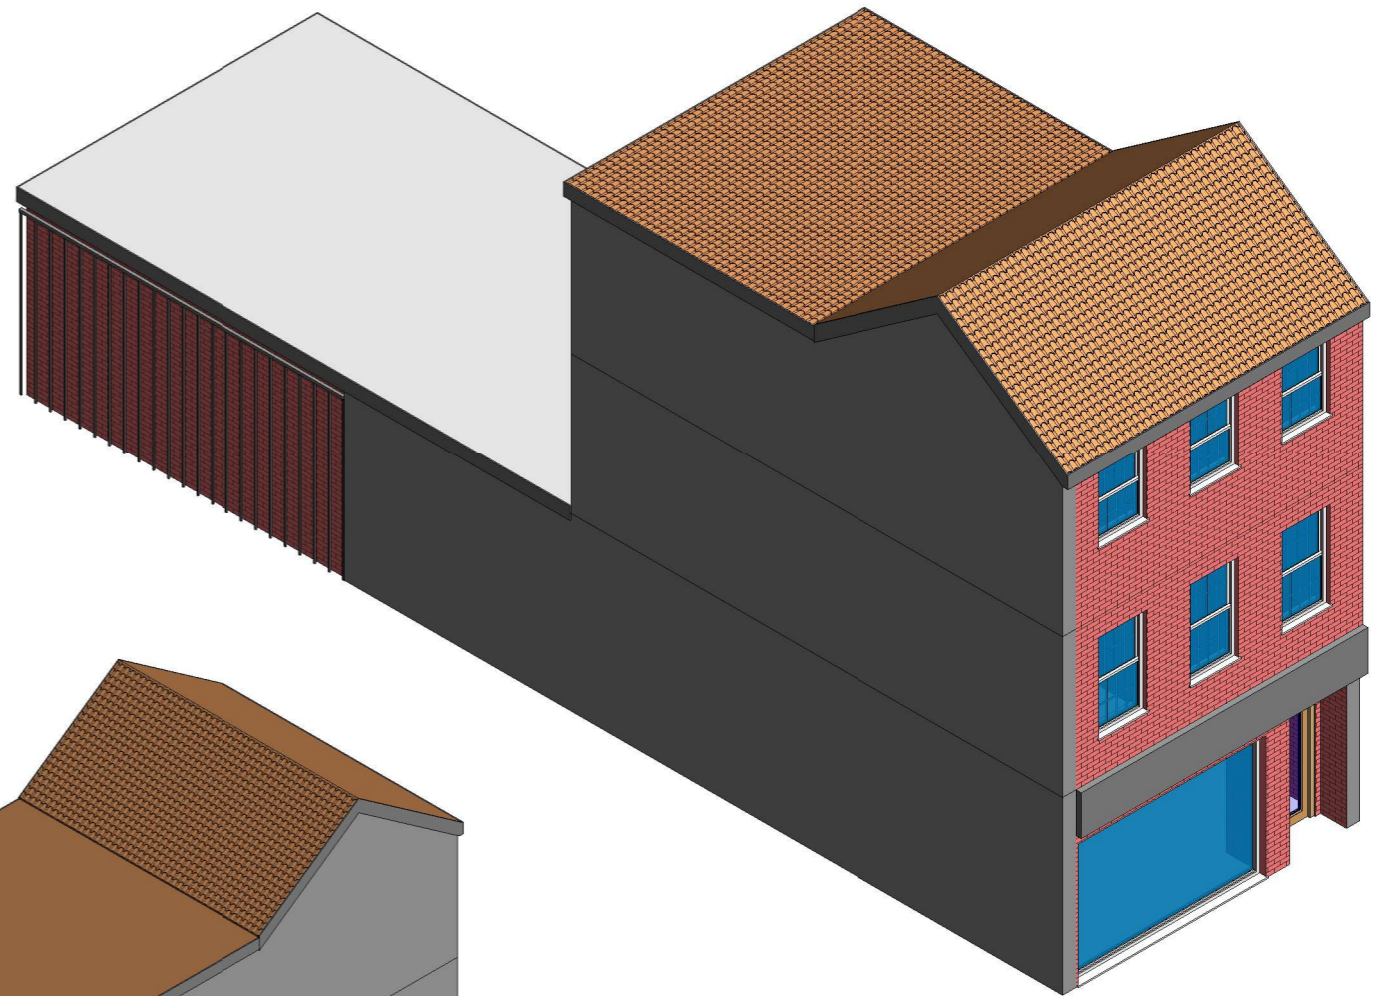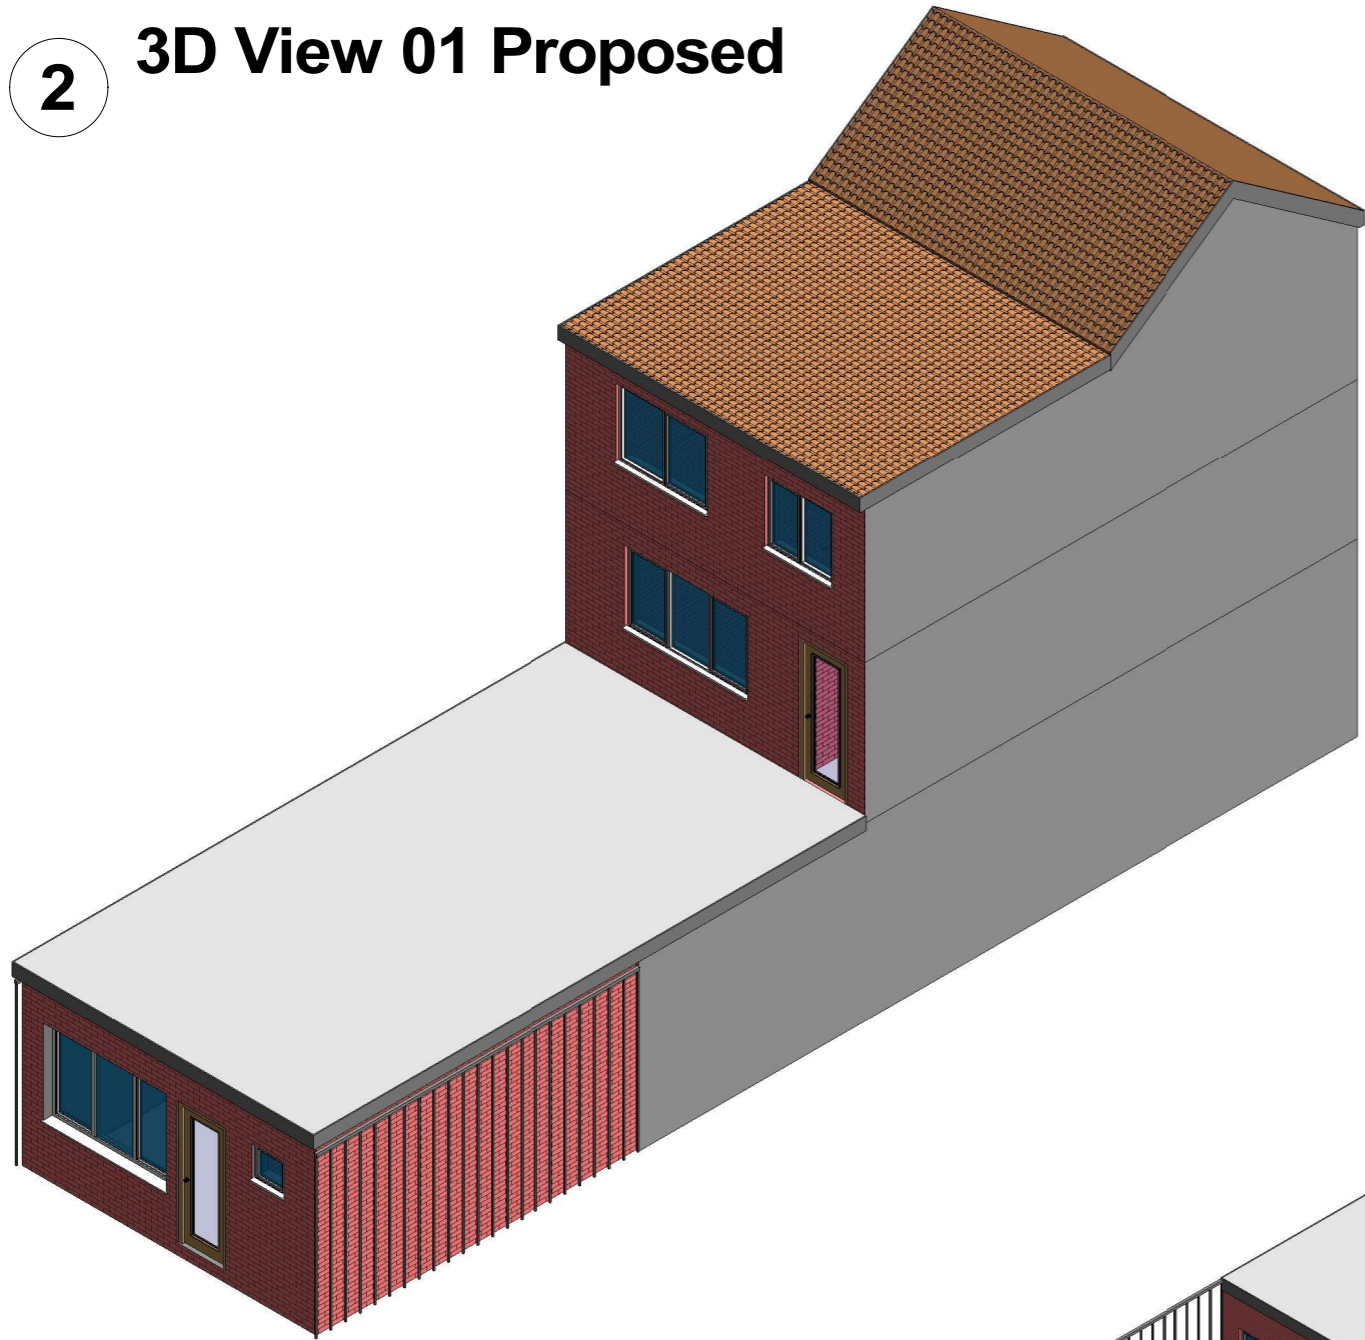

4 3D View 02 Proposed

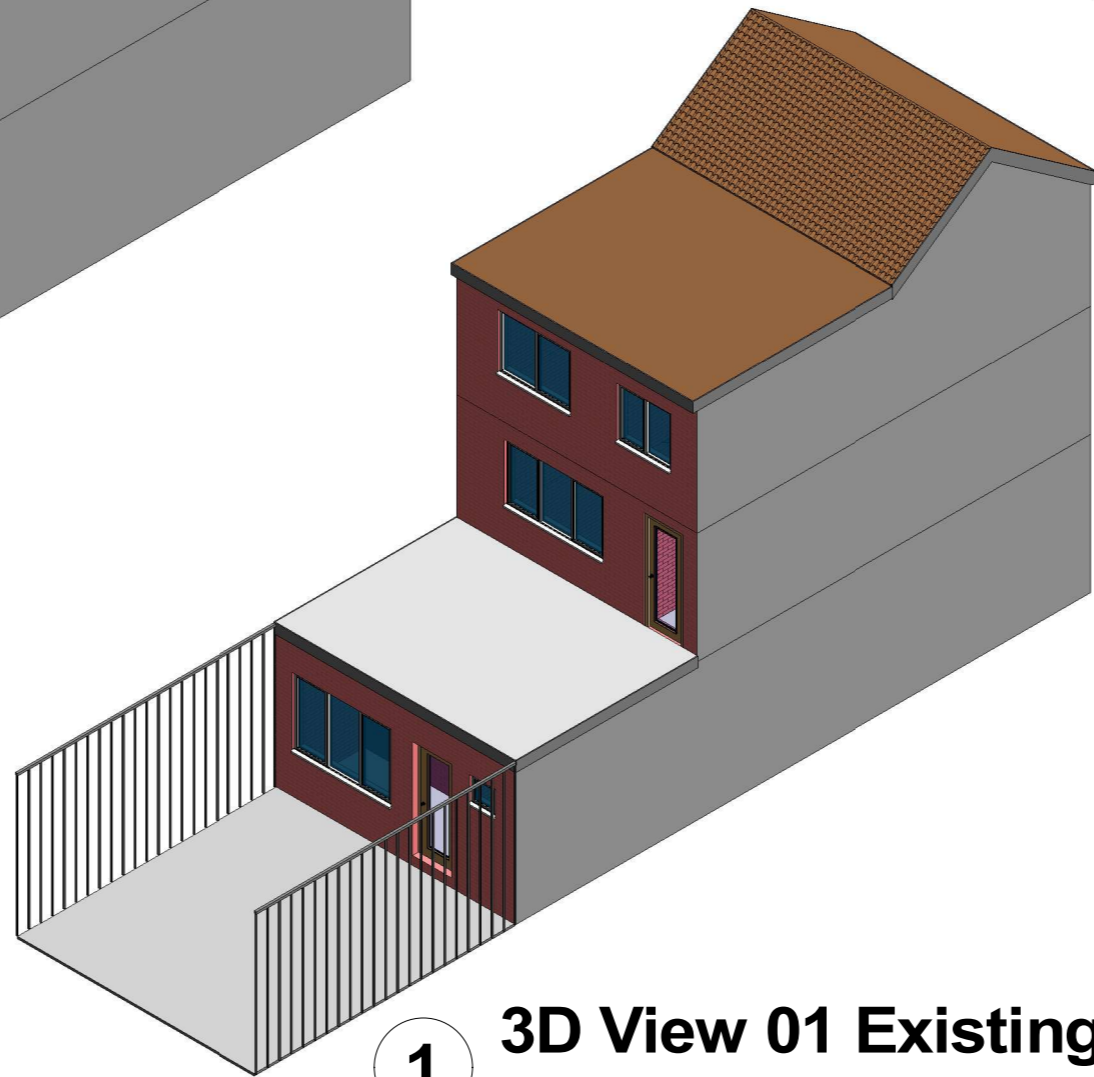

1 3D View 01 Existing

**GENERAL NOTES:**

1. DO NOT SCALE FROM THE DRAWINGS
2. ALL DIMENSIONS ARE IN MILLIMETER.
3. VERIFY ALL DIMENSIONS AND CONDITIONS BEFORE BUILDING OR STARTING CONSTRUCTION.
4. NOTIFY THE DESIGNER IMMEDIATELY OF ANY DISCREPANCY OR VARIATION.
5. ALL WORK TO COMPLY WITH CURRENT BUILDING REGULATIONS AND CODES OF PRACTICE.



Art @ Rooshika

NISARG@HOTMAIL.COM

+44 - 7951491310

**PROJECT**

40 Joel Street Northwood HA6 1PA

**SHEET**

3D Views

**CLIENT**

Mr Darsan Haracchande

**Date**

Issue Date

Drawn by

Author

Checked by

Checker

**Project number**

Project Number

DRWAING NUMBER

A105

**Scale (@ A3)**

REV