



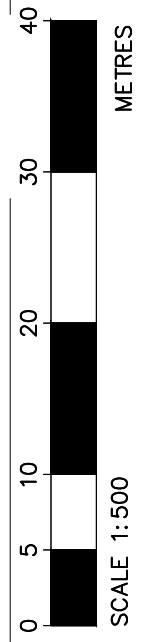


EXISTING SITE BLOCK PLAN

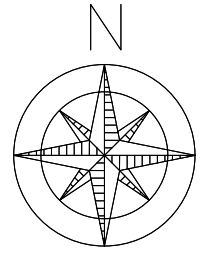




PROPOSED SITE BLOCK PLAN

SITE BLOCK PLAN

 

LOCATION MAP

CLIENT	SITE 4 The Broadway, Joel Street, Northwood, HA6 1PF	Date: 14.03.2026	
DRAWING NO: A2026119.PA109	DRAWING TITLE OS MAP, LOCATION MAP	Scale @ A3: AS SHOWN	
		Revision: P01	

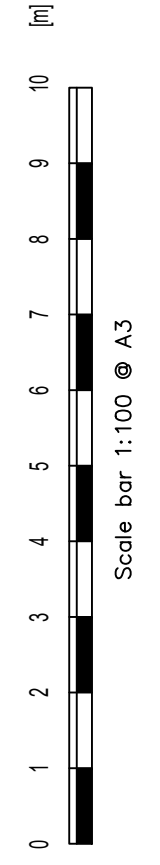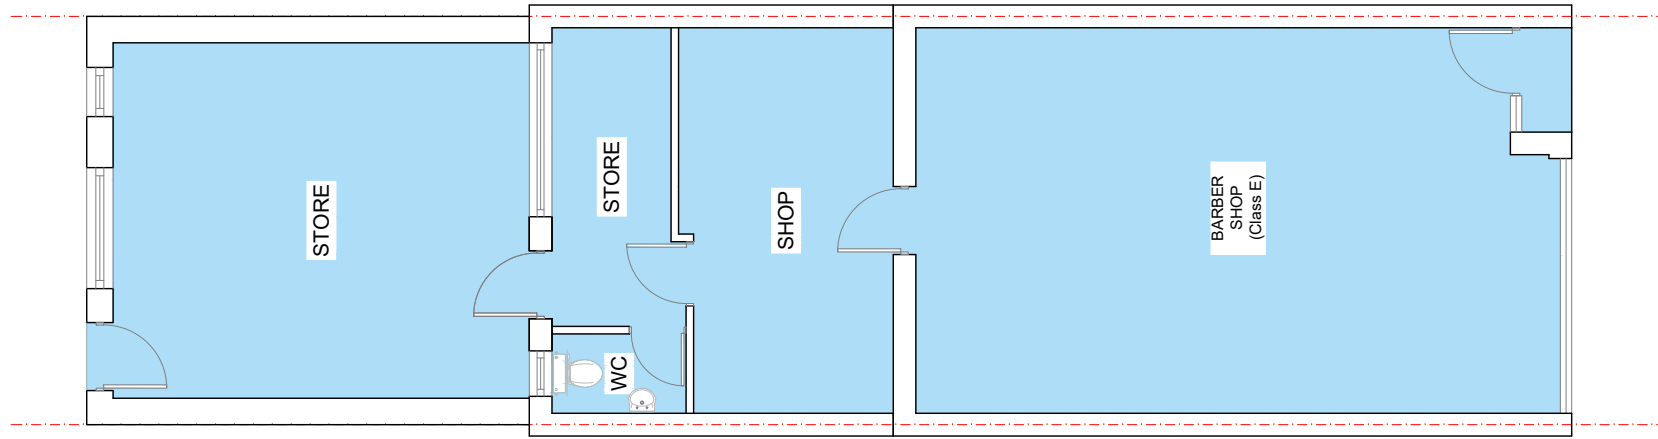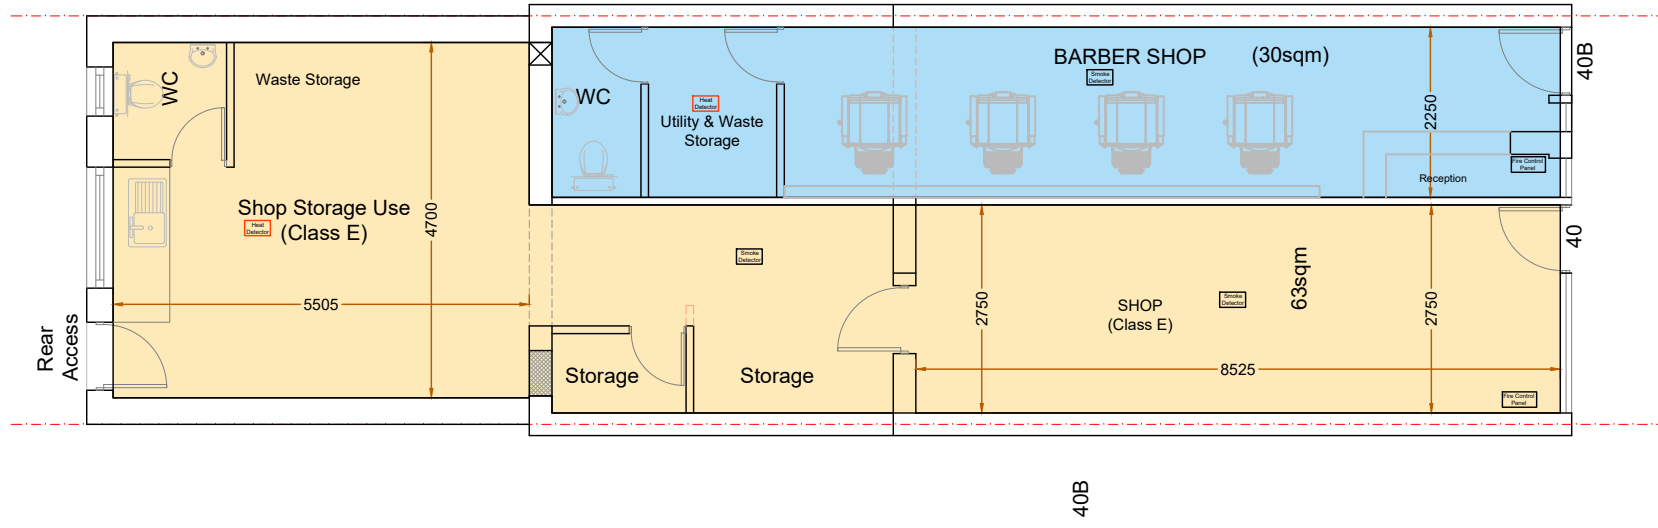

Revision notes:

Rev:	Date:	Notes:

CLIENT

DRAWING NO:

A2026119.2PA201

SITE

40 Joel Street, HA6 1PA

DRAWING TITLE

Existing & Proposed Floor Plans

Date:

30.04.2026

Scale @ A3:

1:100

Revision:

P01



Sheladiya


www.sheladiya.com
Your Local Party wall surveyor
info@sheladiya.com

020 3129 9374

DesignStudioKRN@gmail.com
Planning Application Consultant
www.KRNdesignStudio.com




KRN
DESIGN STUDIO

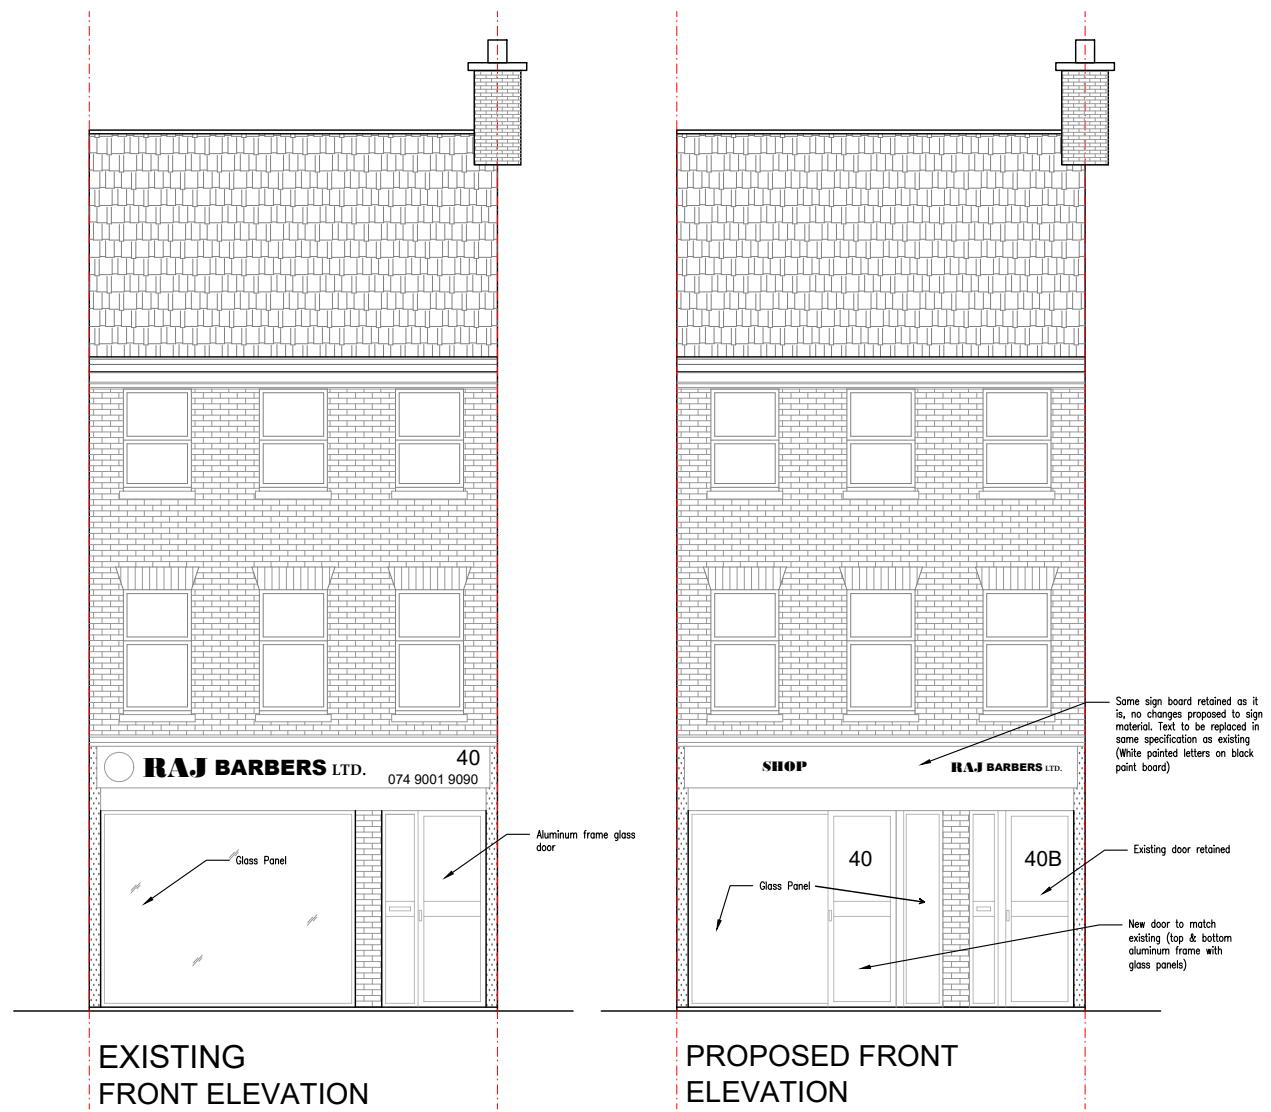

EXISTING FRONT ELEVATION

PROPOSED FRONT ELEVATION

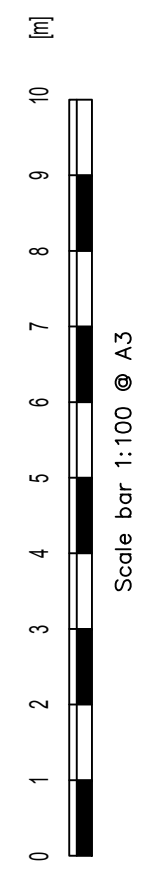

Revision notes:		
Rev:	Date:	Notes:

CLIENT
DRAWING NO:
A2026119.2PA202

SITE
40 Joel Street, HA6 1PA
DRAWING TITLE
Existing & Front Elevations

Date:
30.04.2026
Scale @ A3:
1:100
Revision:
P01





www.sheladiya.com
Your Local Party wall surveyor
info@sheladiya.com

020 3129 9374

DesignStudioKRN@gmail.com
Planning Application Consultant
www.KRNdesignStudio.com



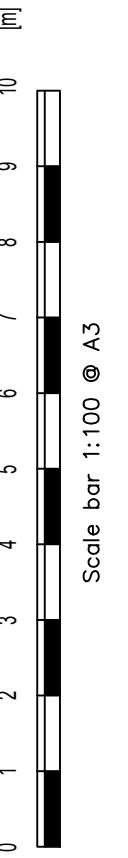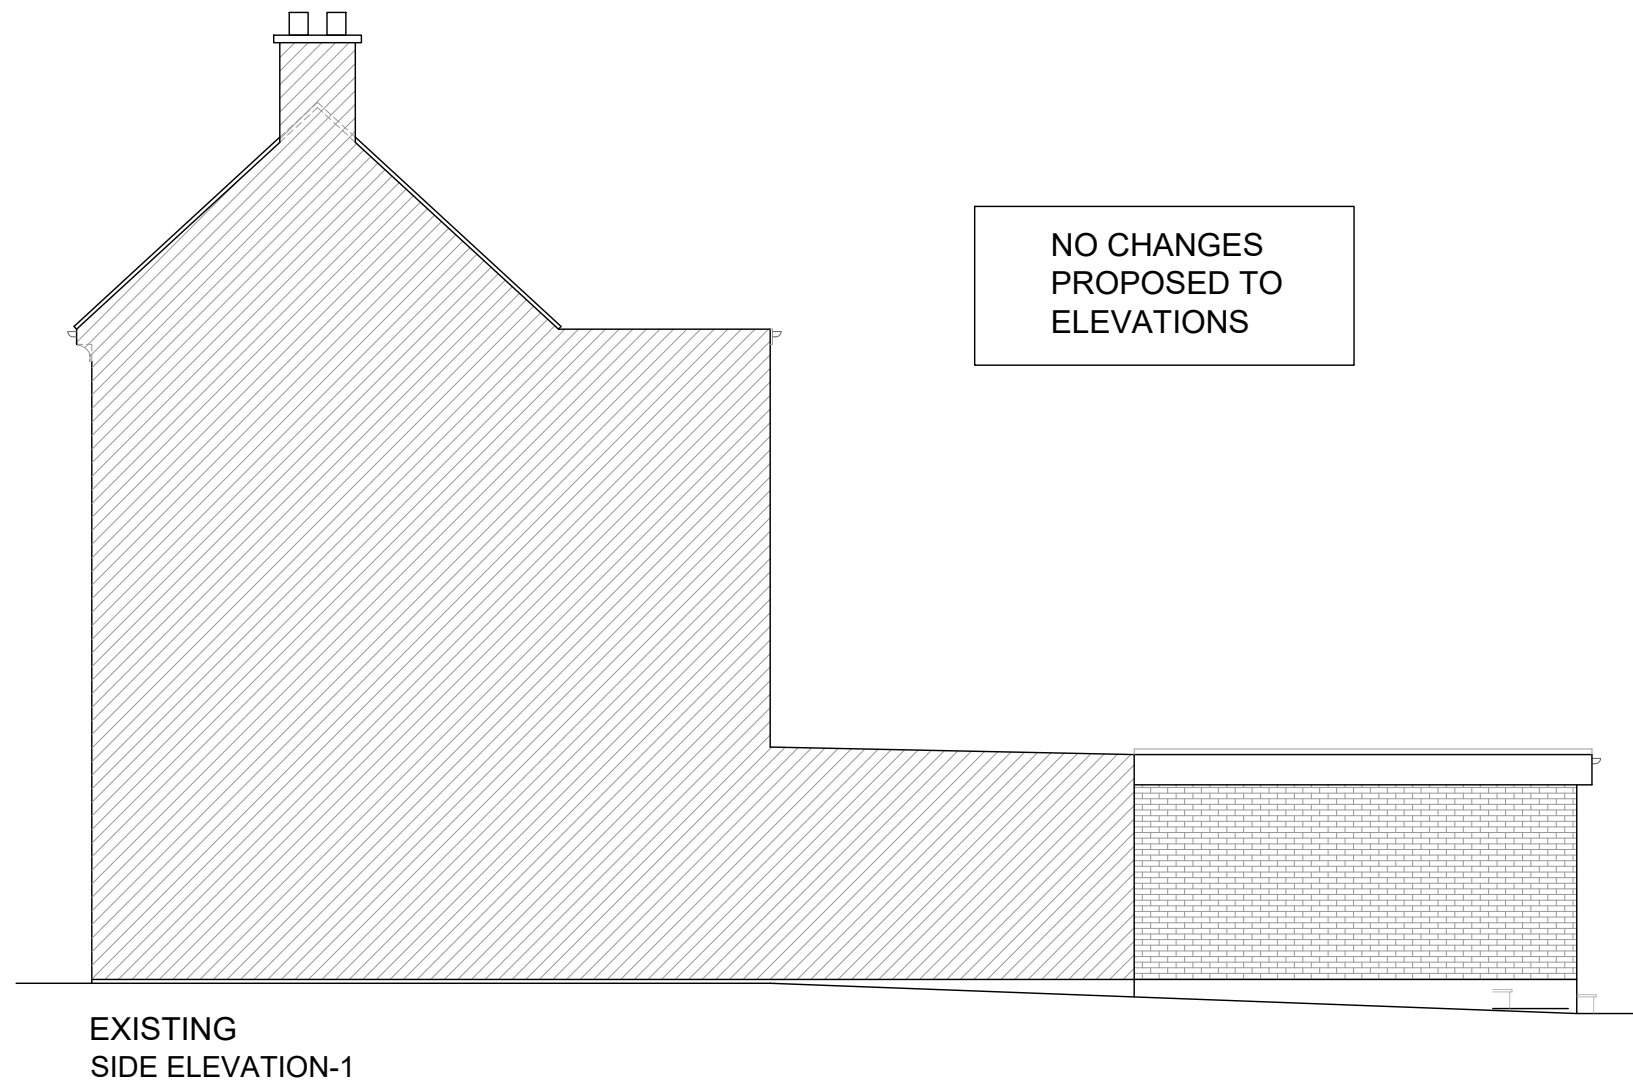

Revision notes:		
Rev:	Date:	Notes:

CLIENT
DRAWING NO: A2026119.2PA203

SITE 40 Joel Street, HA6 1PA
DRAWING TITLE Existing Elevations

Date: 30.04.2026
Scale @ A3: 1:100
Revision: P01



Sheladiya


www.sheladiya.com
Your Local Party wall surveyor
info@sheladiya.com

020 3129 9374

DesignStudioKRN@gmail.com
Planning Application Consultant
www.KRNdesignStudio.com



KRN
DESIGN STUDIO

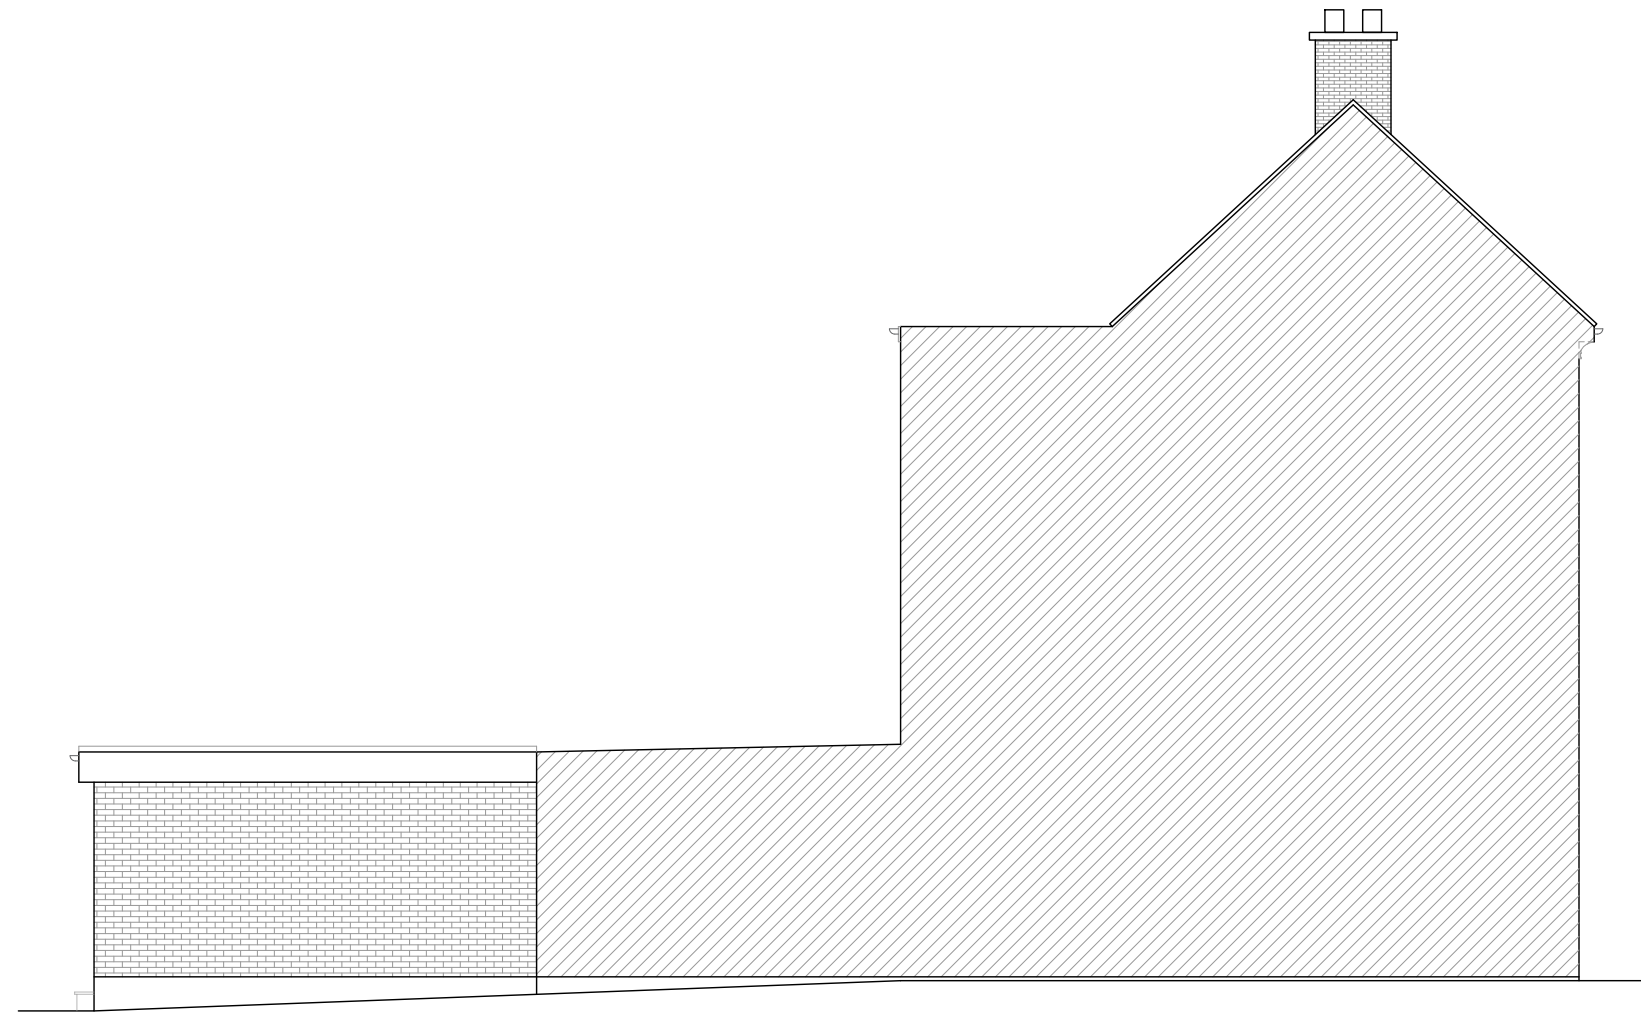

SIDE ELEVATION-2
(NO CHANGE PROPOSED)




Revision notes:		
Rev:	Date:	Notes:

CLIENT
DRAWING NO:
A2026119.2PA204


SITE
40 Joel Street, HA6 1PA
DRAWING TITLE
Existing Elevations

Date:
30.04.2026
Scale @ A3:
1:100
Revision:
P01

	www.sheladiya.com Your Local Party wall surveyor info@sheladiya.com	
	020 3129 9374 <small>DesignStudioKRN@gmail.com Planning Application Consultant www.KRNdesignStudio.com</small>	

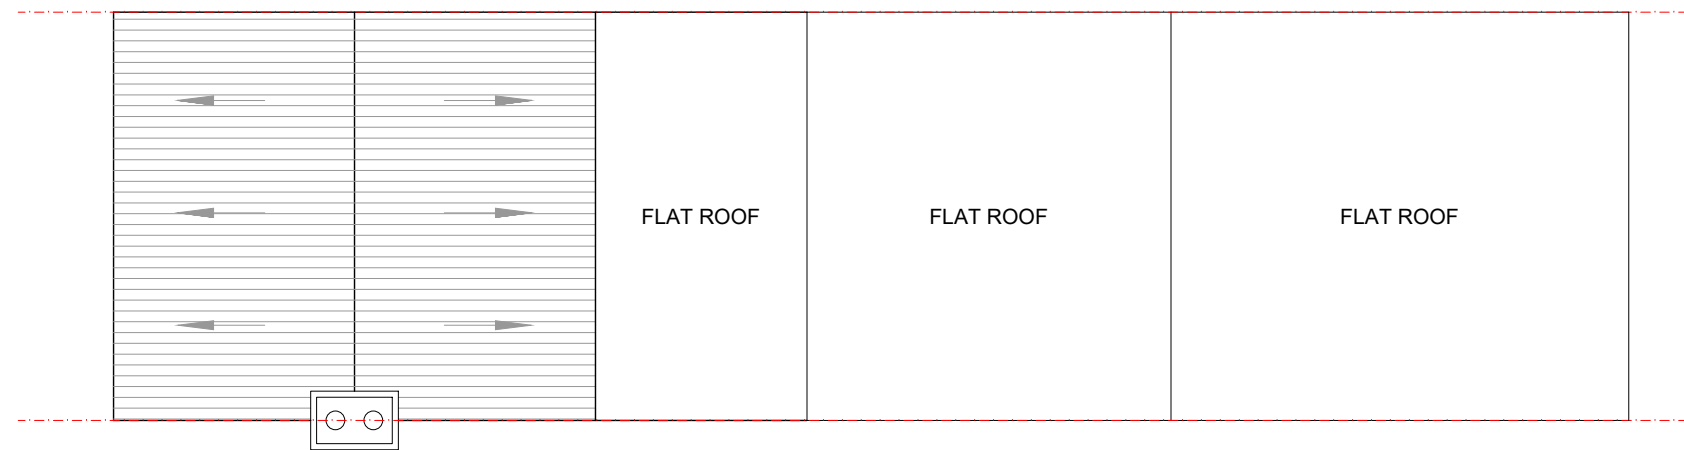

ROOF PLAN
(No changes proposed)

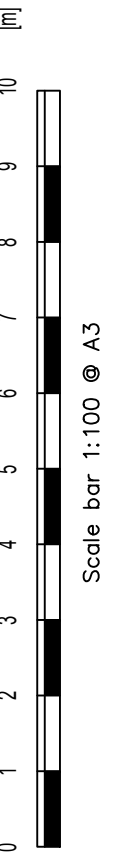

Revision notes:		
Rev:	Date:	Notes:

CLIENT
DRAWING NO: A2026119.2PA205

SITE 40 Joel Street, HA6 1PA
DRAWING TITLE Existing Roof Plan

Date: 30.04.2026
Scale @ A3: 1:100
Revision: P01



Sheladiya

www.sheladiya.com
Your Local Party wall surveyor
info@sheladiya.com

020 3129 9374

DesignStudioKRN@gmail.com
Planning Application Consultant
www.KRNdesignStudio.com



KRN
DESIGN STUDIO