



PROPOSED
GROUND FLOOR PLAN

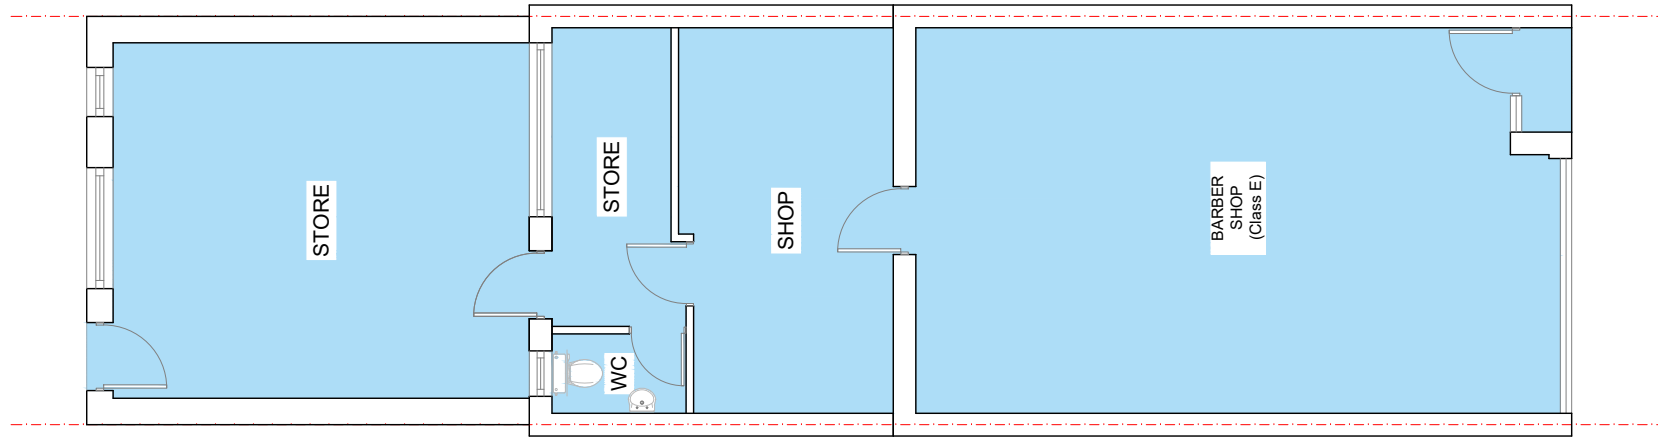

EXISTING
GROUND FLOOR PLAN

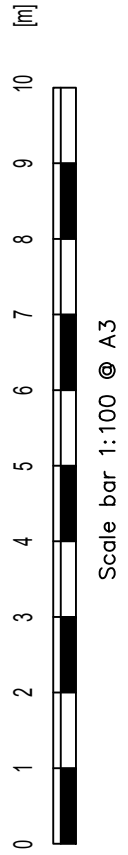

Scale bar 1:100 @ A3

Revision notes:		
Rev:	Date:	Notes:
P01	14.03.2026	For Planning Approval

CLIENT
DRAWING NO: A2026119.PA101

SITE 40 Joel Street, HA6 1PA
DRAWING TITLE Existing & Proposed Floor Plans

Date: 14.03.2026
Scale @ A3: 1:100
Revision: P01





www.sheladiya.com
Your Local Party wall surveyor
info@sheladiya.com

020 3129 9374

DesignStudioKRN@gmail.com
Planning Application Consultant
www.KRNdesignStudio.com



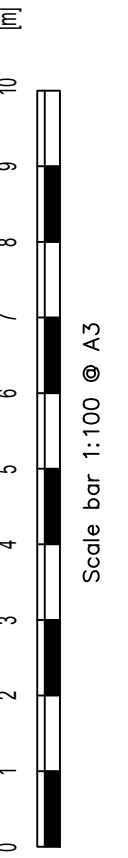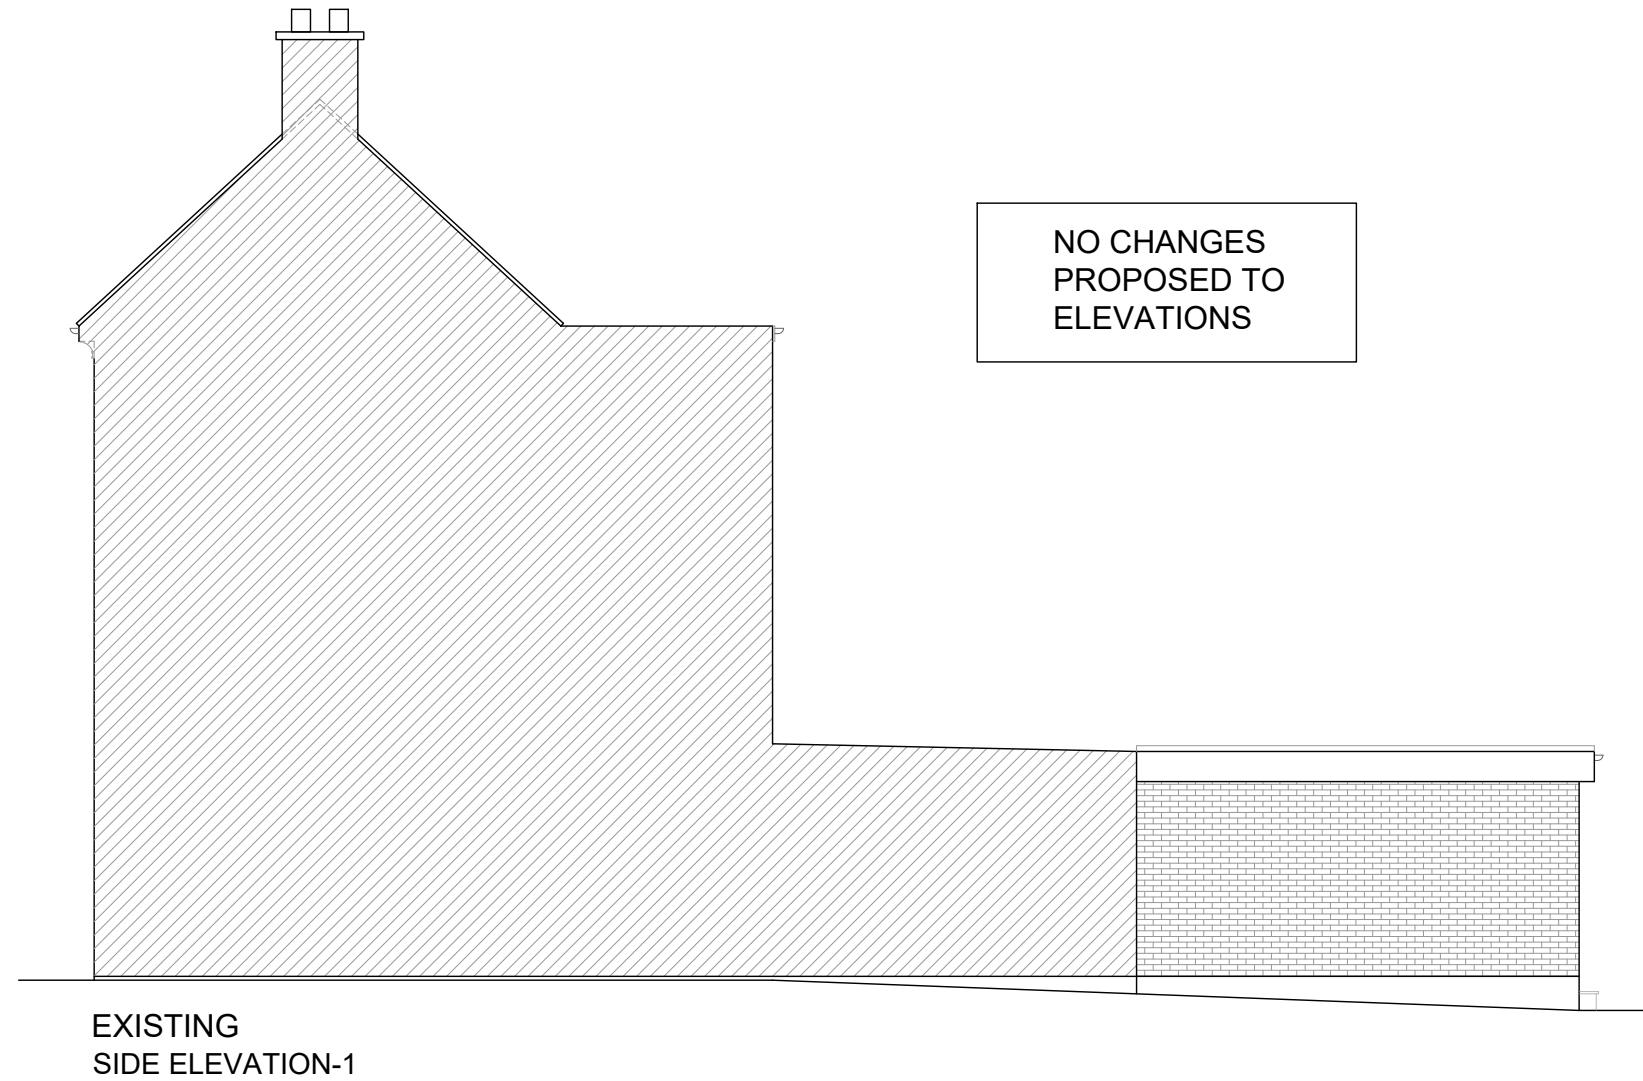

Revision notes:		
Rev:	Date:	Notes:
P01	14.03.2026	For Planning Approval

CLIENT
DRAWING NO: A2026119.PA102

SITE 40 Joel Street, HA6 1PA
DRAWING TITLE Existing Elevations

Date: 14.03.2026
Scale @ A3: 1:100
Revision: P01



Sheladiya

www.sheladiya.com
Your Local Party wall surveyor
info@sheladiya.com

020 3129 9374

DesignStudioKRN@gmail.com
Planning Application Consultant
www.KRNdesignStudio.com




KRN
DESIGN STUDIO




EXISTING
REAR ELEVATION

NO CHANGES
PROPOSED TO
ELEVATIONS

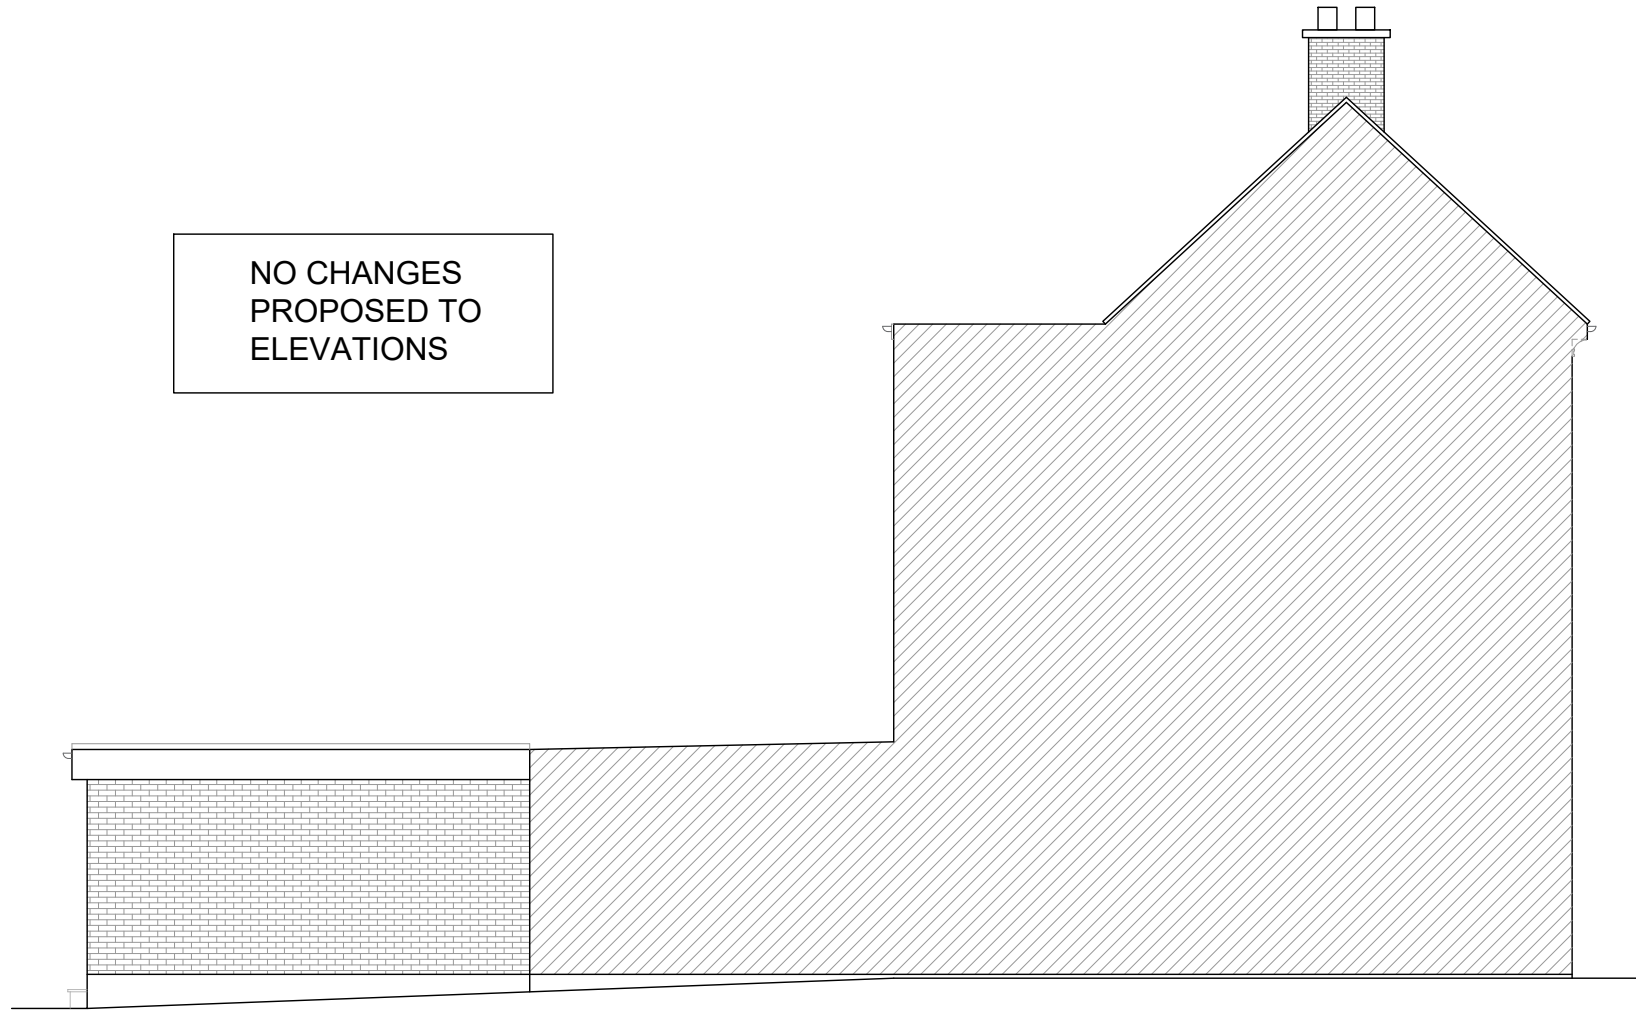

EXISTING
SIDE ELEVATION-2

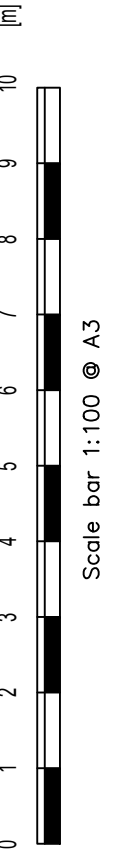

Revision notes:		
Rev:	Date:	Notes:
P01	14.03.2026	For Planning Approval

CLIENT
DRAWING NO: A2026119.PA103

SITE 40 Joel Street, HA6 1PA
DRAWING TITLE Existing Elevations

Date: 14.03.2026
Scale @ A3: 1:100
Revision: P01



www.sheladiya.com
Your Local Party wall surveyor
info@sheladiya.com


020 3129 9374

DesignStudioKRN@gmail.com
Planning Application Consultant
www.KRNdesignStudio.com






EXISTING SITE BLOCK PLAN

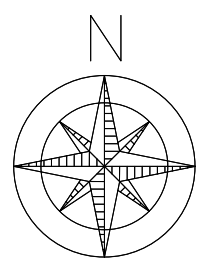

PROPOSED SITE BLOCK PLAN

SITE BLOCK PLAN

 

LOCATION MAP

CLIENT	SITE 4 The Broadway, Joel Street, Northwood, HA6 1PF	Date: 14.03.2026	
DRAWING NO: A2026119.PA109	DRAWING TITLE OS MAP, LOCATION MAP	Scale @ A3: AS SHOWN	
		Revision: P01	