




SIDE ELEVATION

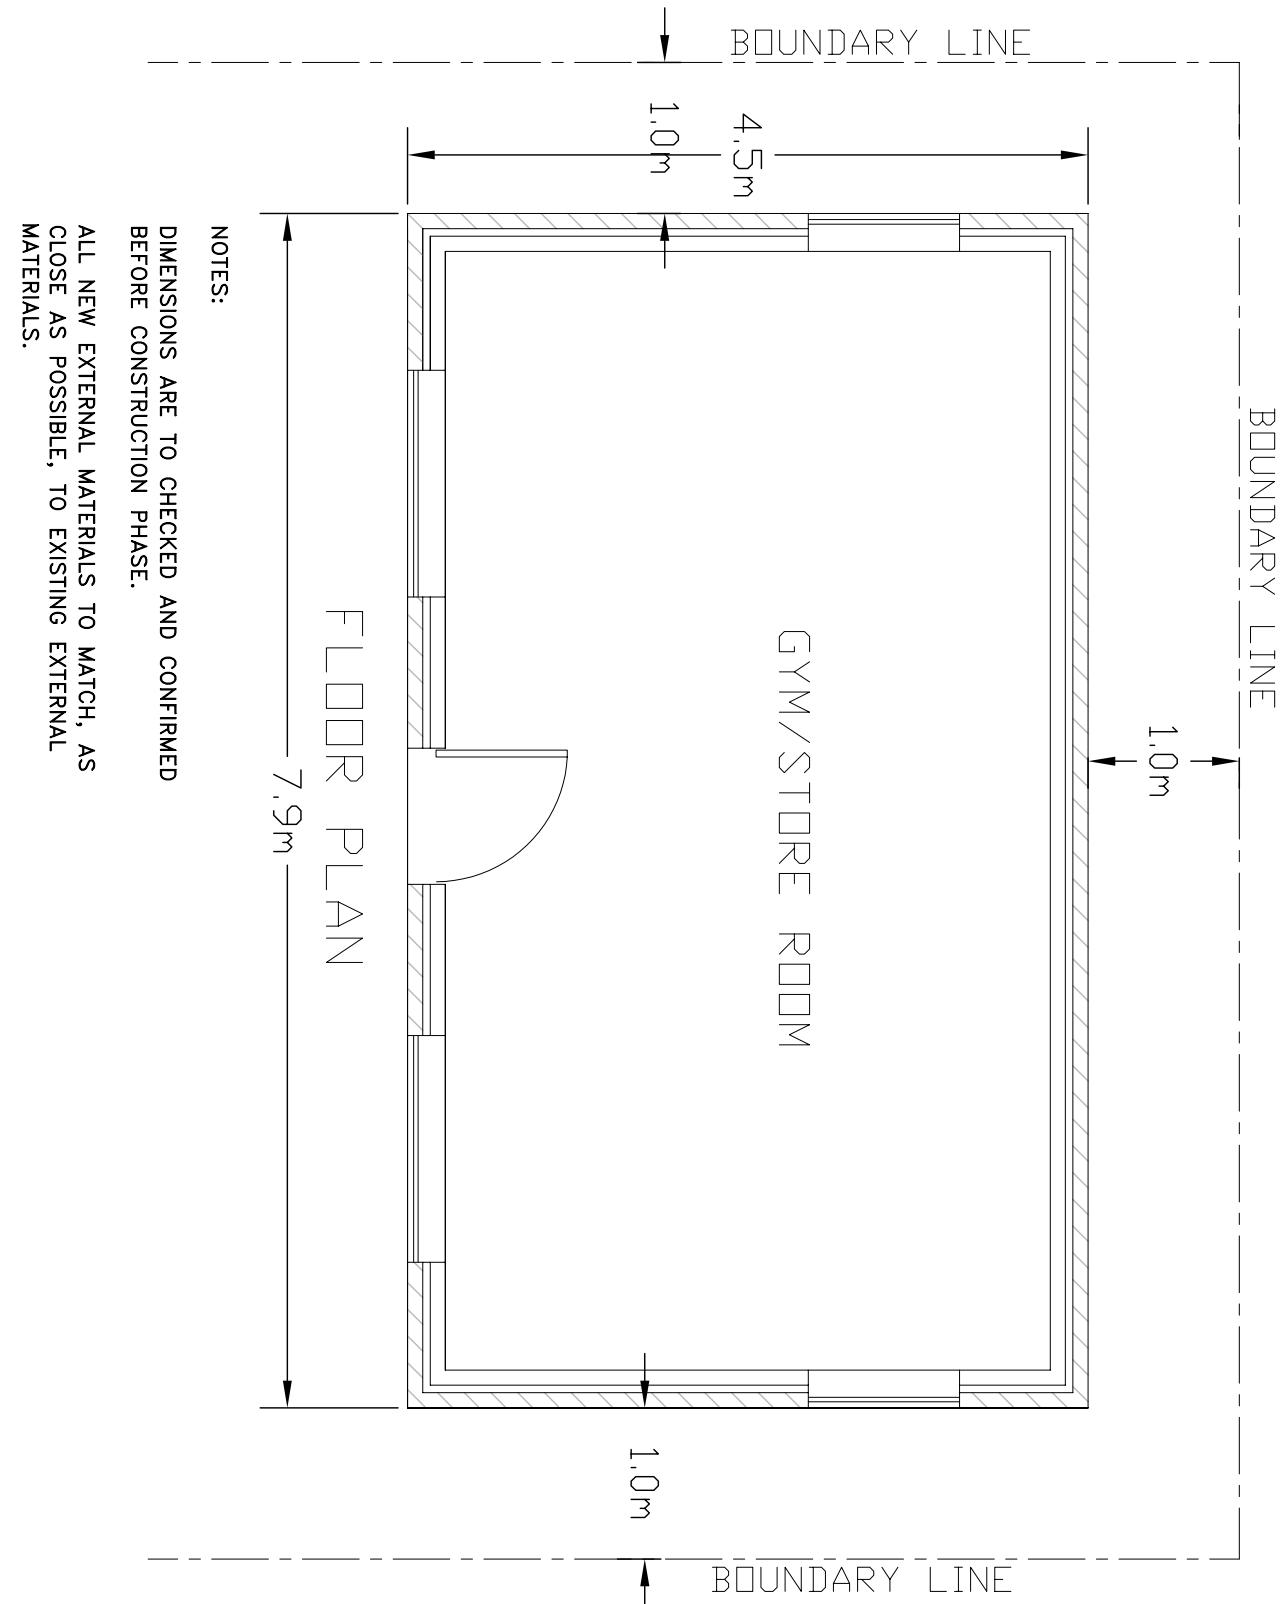

NOTES:
 DIMENSIONS ARE TO BE CHECKED AND CONFIRMED
 BEFORE CONSTRUCTION PHASE.
 ALL NEW EXTERNAL MATERIALS TO MATCH, AS
 CLOSE AS POSSIBLE, TO EXISTING EXTERNAL
 MATERIALS.

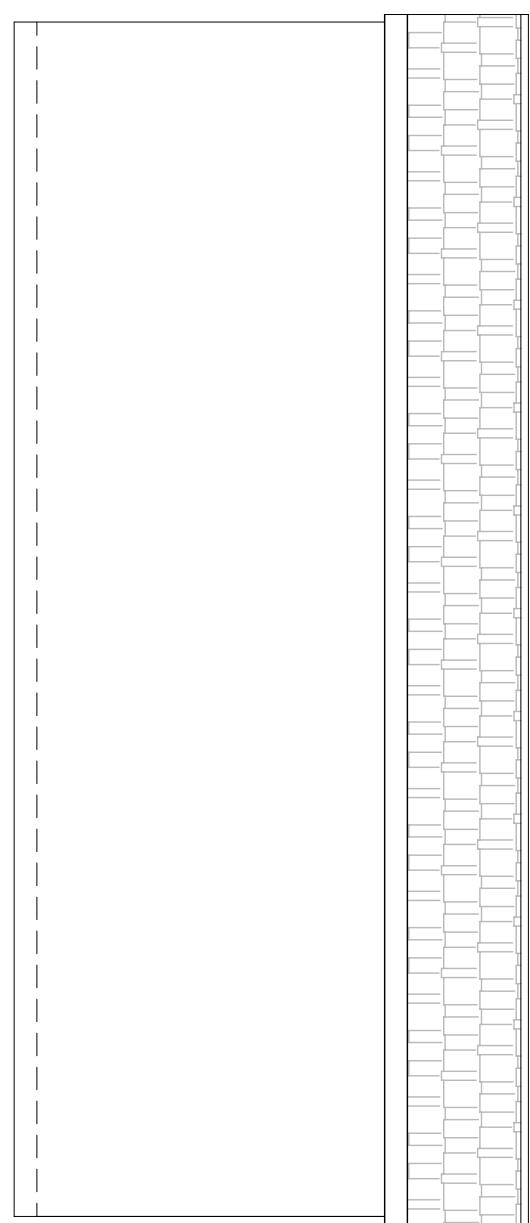

REAR ELEVATION

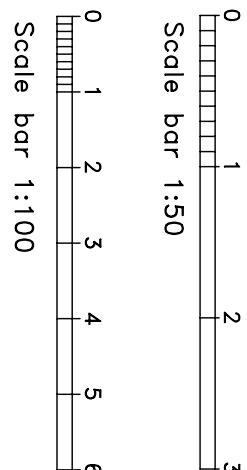

Project	PROPOSED SINGLE STOREY REAR DUTBUILDING AT 60 LAUREL LANE WEST DRAYTON UB7 7TY
Drawing Title	FLOOR PLAN AND ELEVATIONS
Scale	1:50, 1:100@A3
Date	MARCH 2025
Drawing No.	60/LL/01