



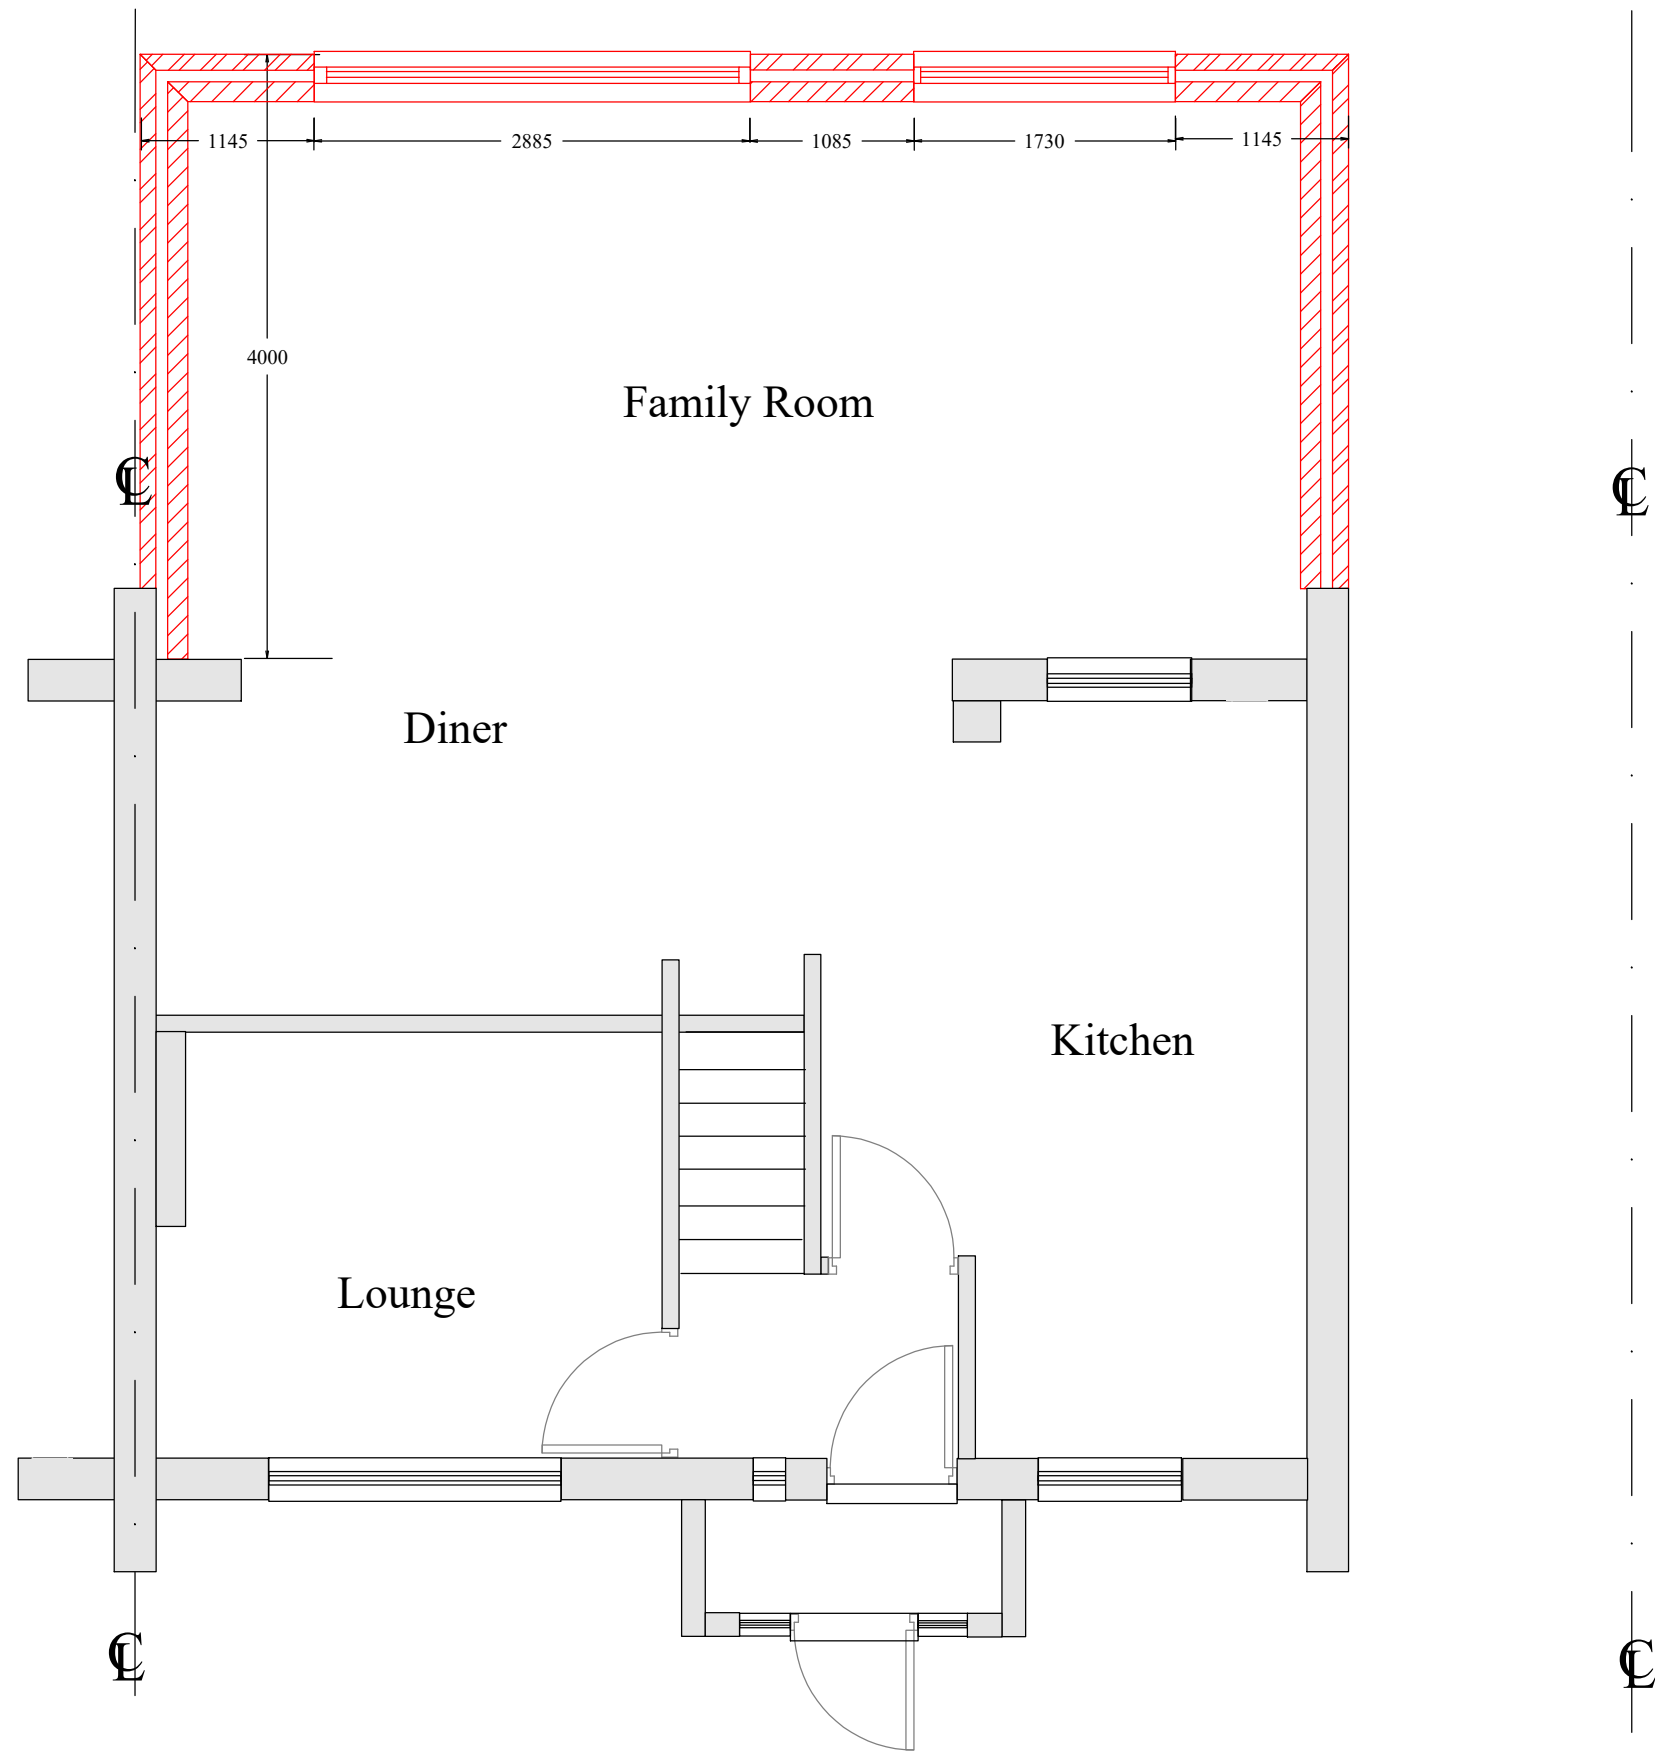


PROPOSED GROUND FLOOR PLAN

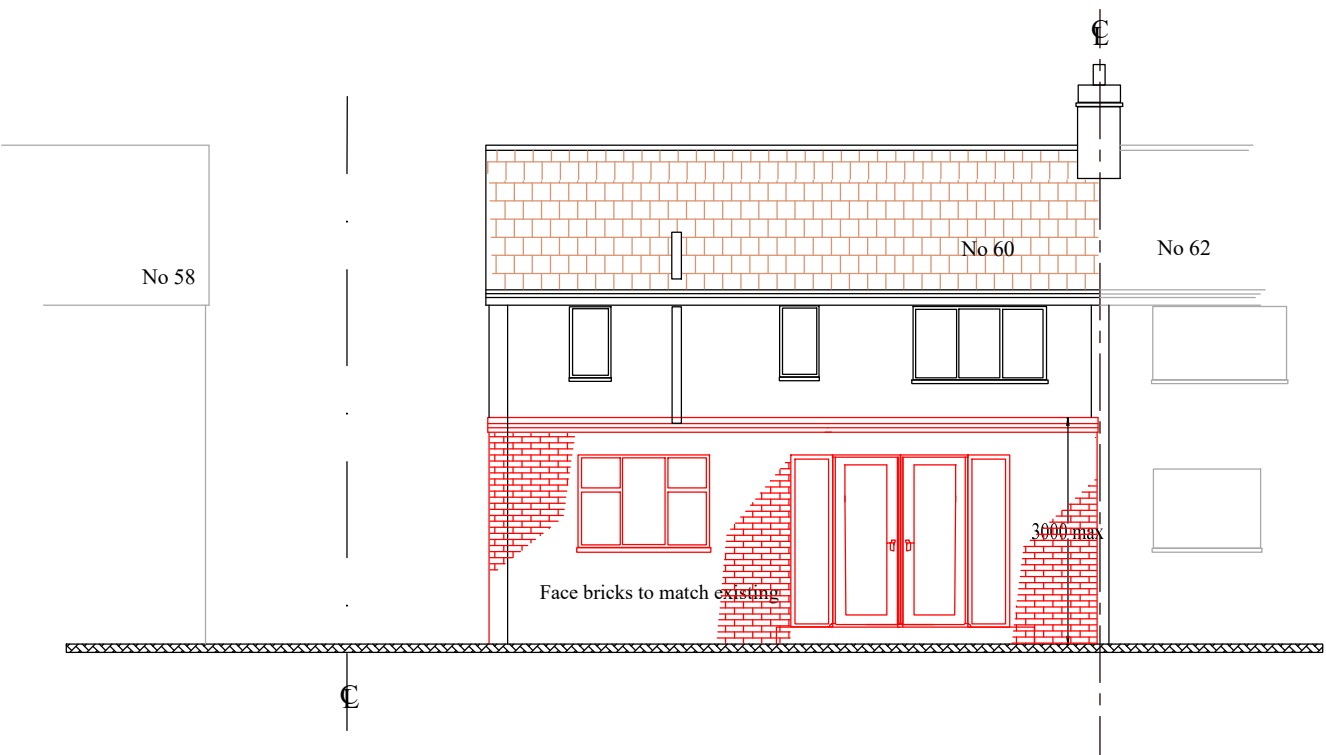


PROPOSED REAR ELEVATION



PROPOSED FRONT ELEVATION

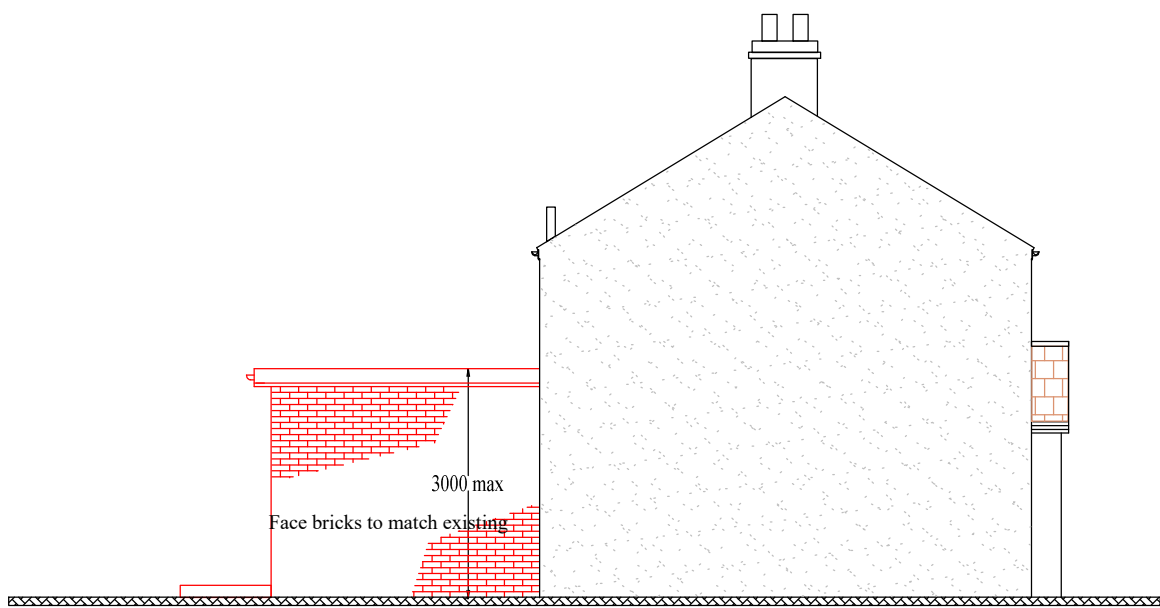

PROPOSED SIDE ELEVATION

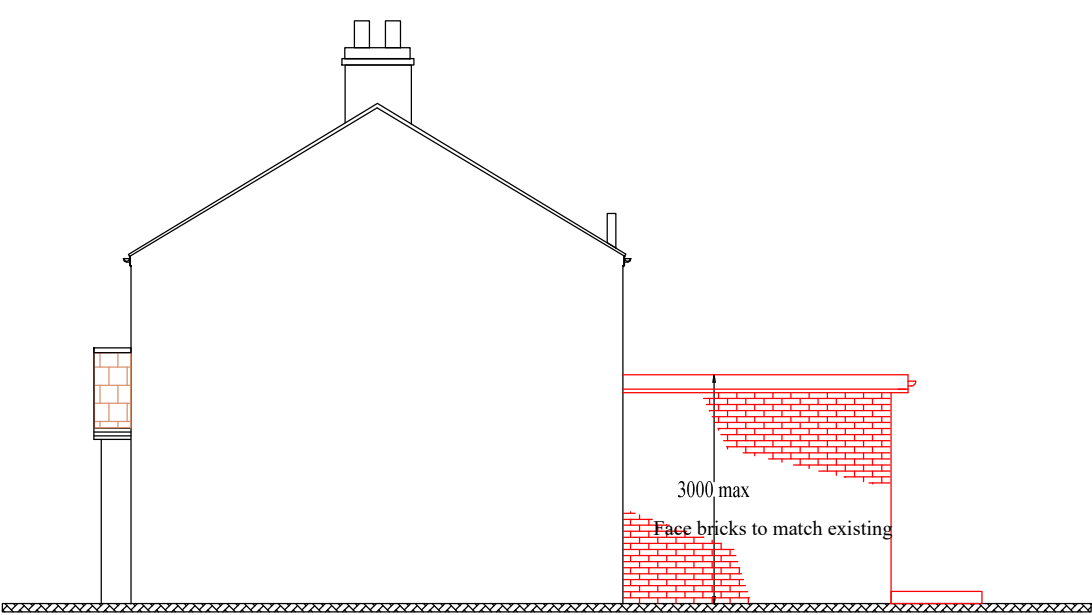

PROPOSED SIDE ELEVATION

Notes;
1 Refer drawing No PN601 for Notes

Revision	Description	Date
	Draft Planning Drawing	

Project; 60 Laurel Lane
West Drayton, UB7 7TY

Project Title;
Proposed Single Stoey Rear,
Extension

Drawing No; PN602	Revision;
Date; Jan 2026	Drawn by; AS
Scale; 1/50,100 @A2	Chkd by; MK

Line Design Ltd
17A King Edward Road
Ruislip, Middlesex,
HA4 7AE

Tel: 07904 579357,
email: linedesign20@gmail.com