

PLANNING LEGEND:


EXISTING DEMISE:



PROPOSED APPLICATION



BOUNDARY:

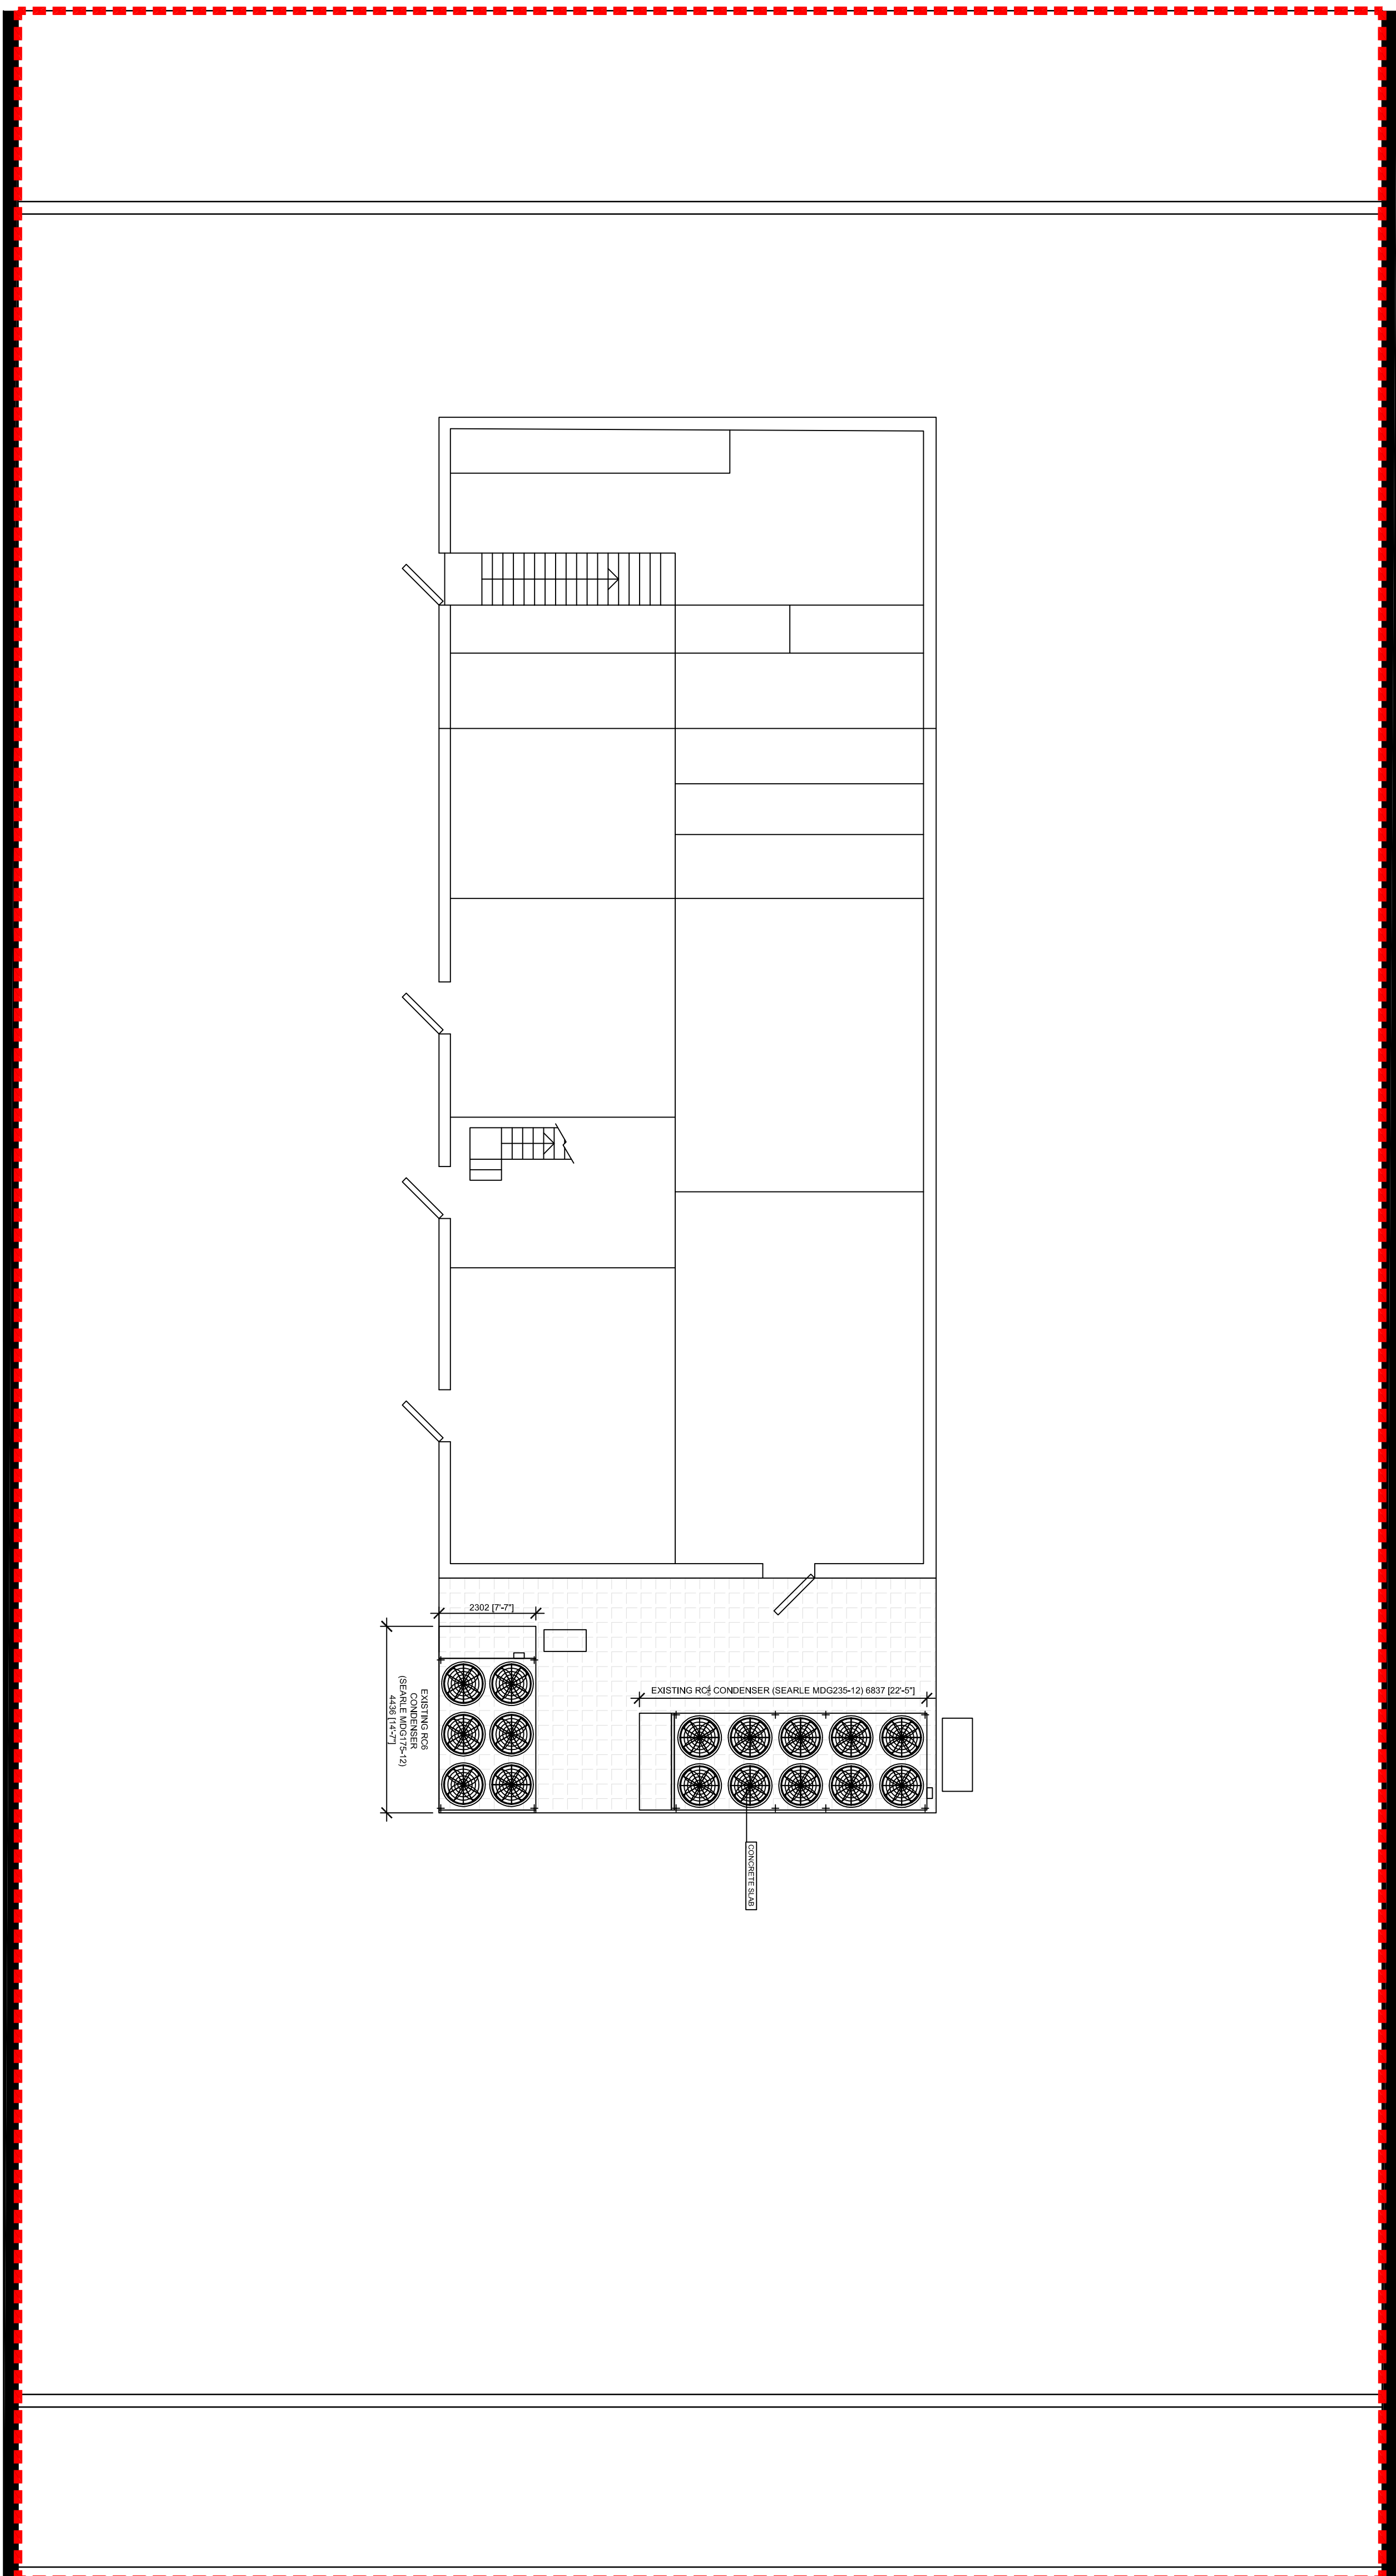

01 Existing Roof Plant Layout
2003 1:100

DB3

CONSULTANT
DB3 Architecture
ARCHITECTURAL DISCIPLINE
ARCHITECTURE
CONSULTANT 1000

Existing
Roof
Plan

M&S Uxbridge
Basic Renewal - Phase 3

EST. 1894
Uxbridge
UK

M&S

EST. 1894

REV. DATE DESCRIPTION DRAWN CHECKED
LOCATION NUMBER

SCALE: 1:100
DATE: 01.12.22
DRAWN: DH
CHECKED: SW
PROJECT NUMBER: 3081
PROJECT NAME: UXB087
PROJECT CODE: A
PROJECT YEAR: 2003
PROJECT NUMBER: 16239
PROJECT CODE: F
PROJECT YEAR: 00

1:100
0 2 4 6 8 10
M