



NOTES


Drawings for sketch purposes only
and not for construction.

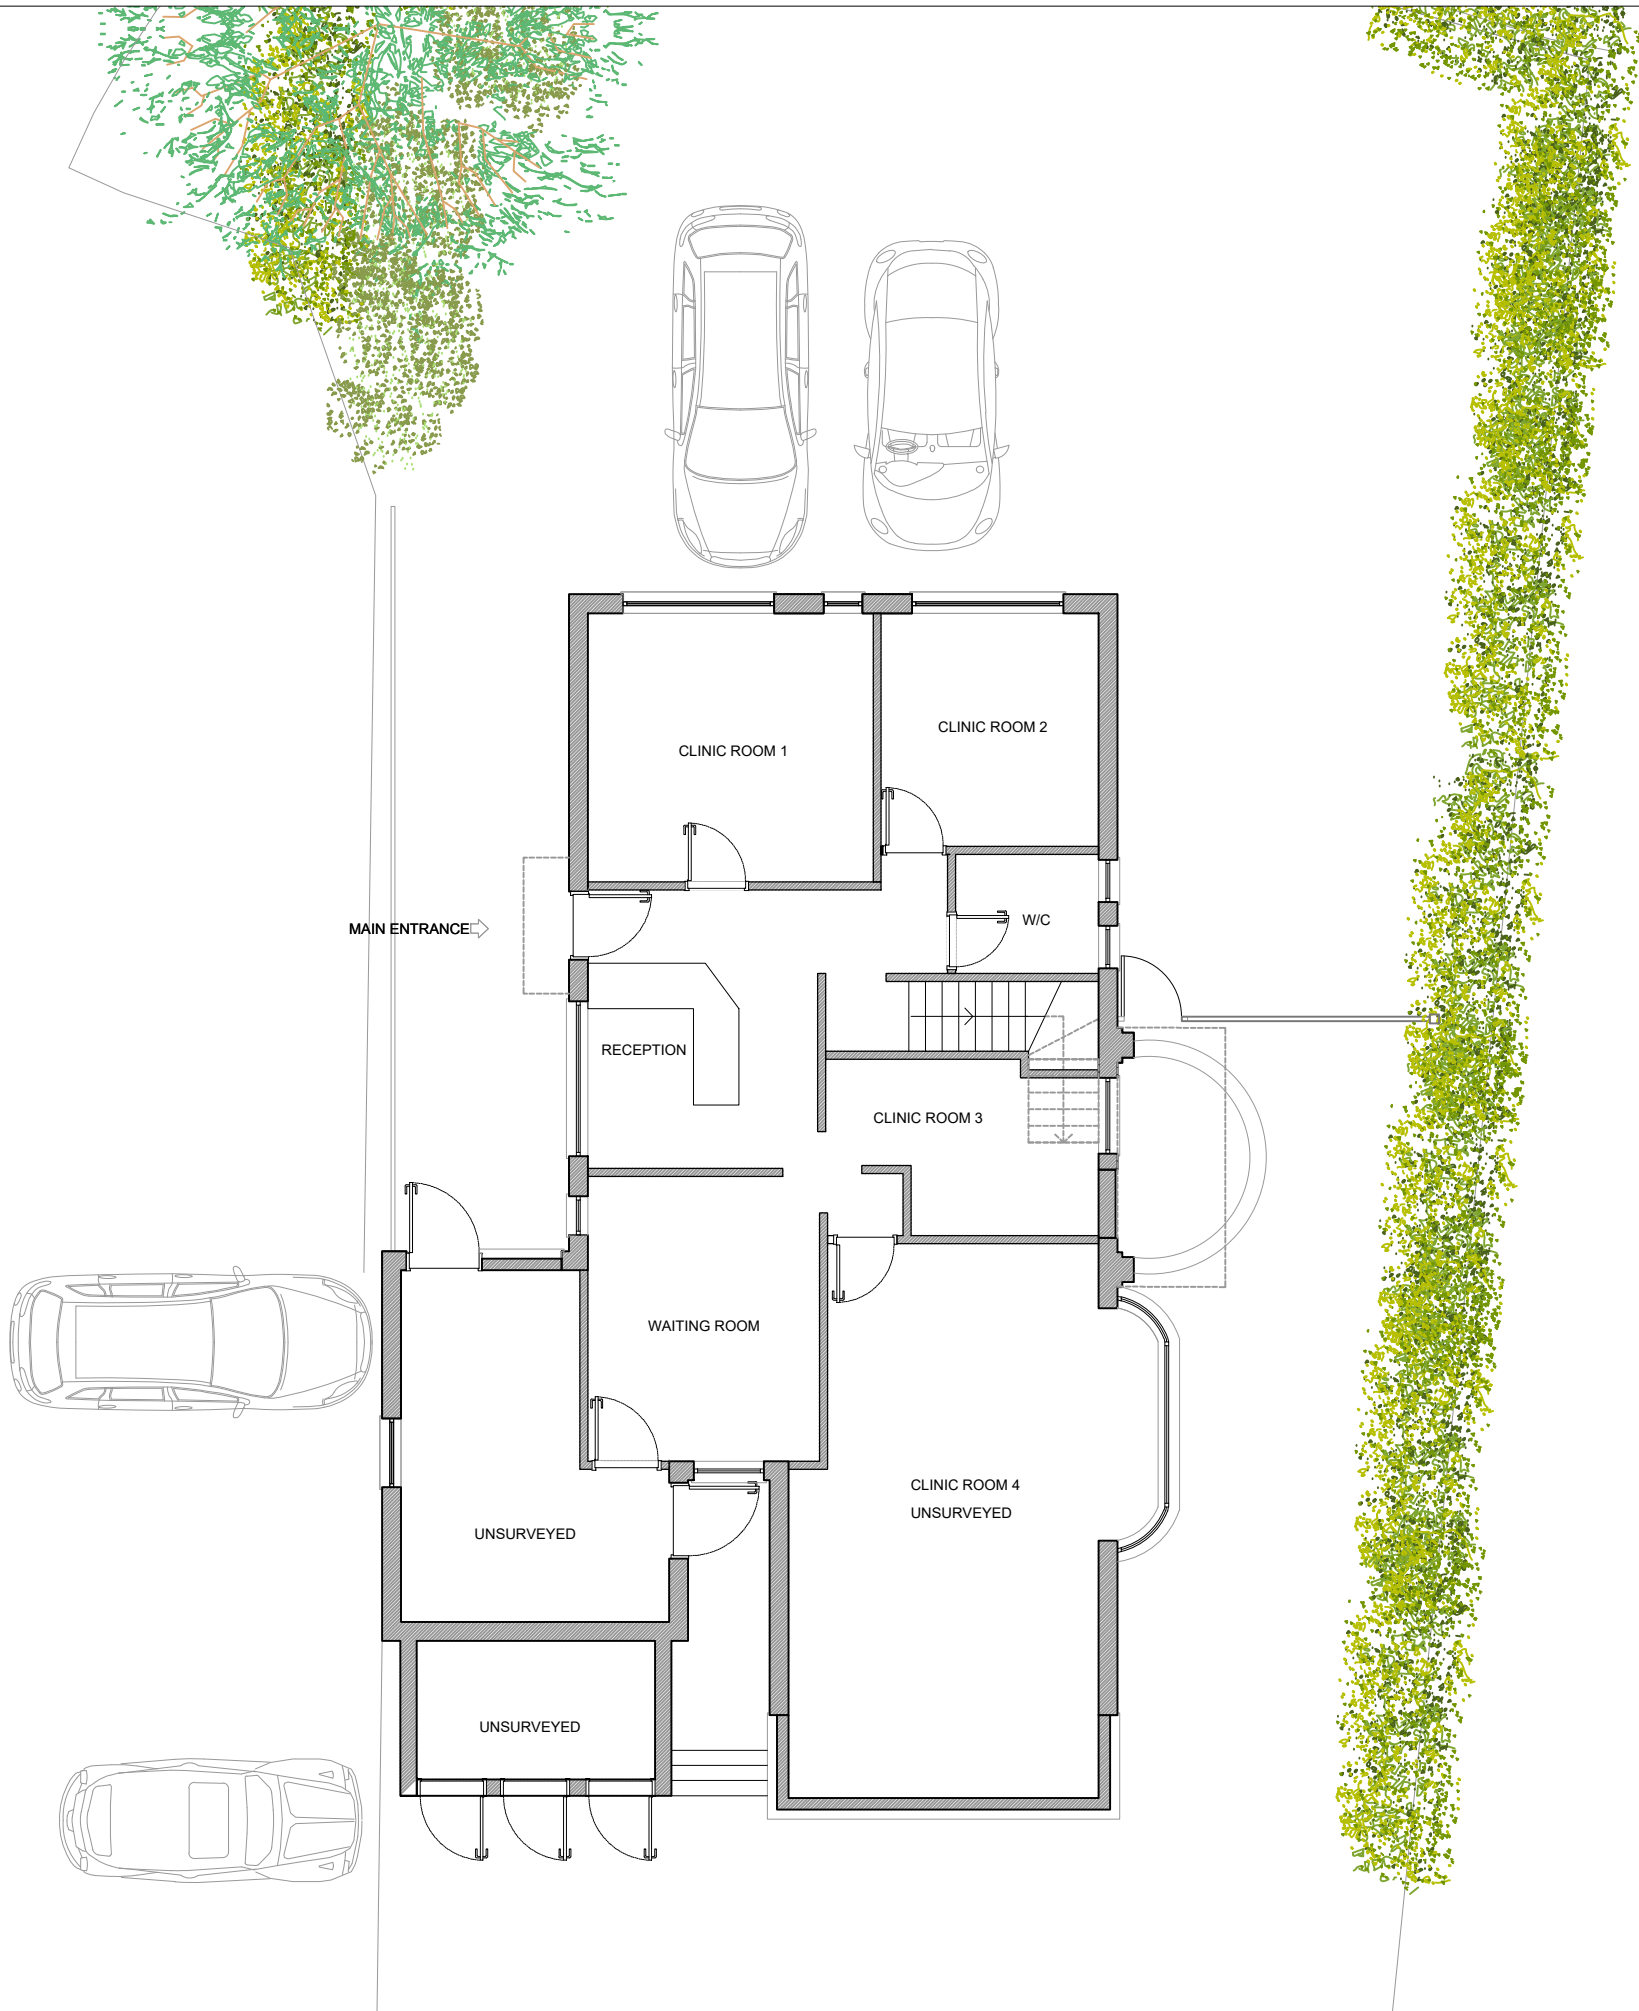

This drawing is copyright
USL Architects.

	Suite 3J Argyle House, Joel Street, Northwood Hills HA6 1NW	
	usl@uslarchitects.co.uk	

Job No.	Job	Drawing	Drawing No.	Revision
2025/PRN	103 Pinner Road 103 Pinner Road Northwood HA6 1QN	EXISTING GROUND FLOOR PLAN	PRN/EX/100	
Date			Dwn	Chk
01/12/2025			LK	BK



0m1m2m3m4m5m6m7m8m9m10m

PAPER SIZE: A3

SCALE 1:100

Suite 3J Argyle House,
Joel Street,
Northwood Hills
HA6 1NW
usl@uslarchitects.co.uk