


NOTES
Drawings for sketch purposes only
and not for construction.



This drawing is copyright
USL Architects.

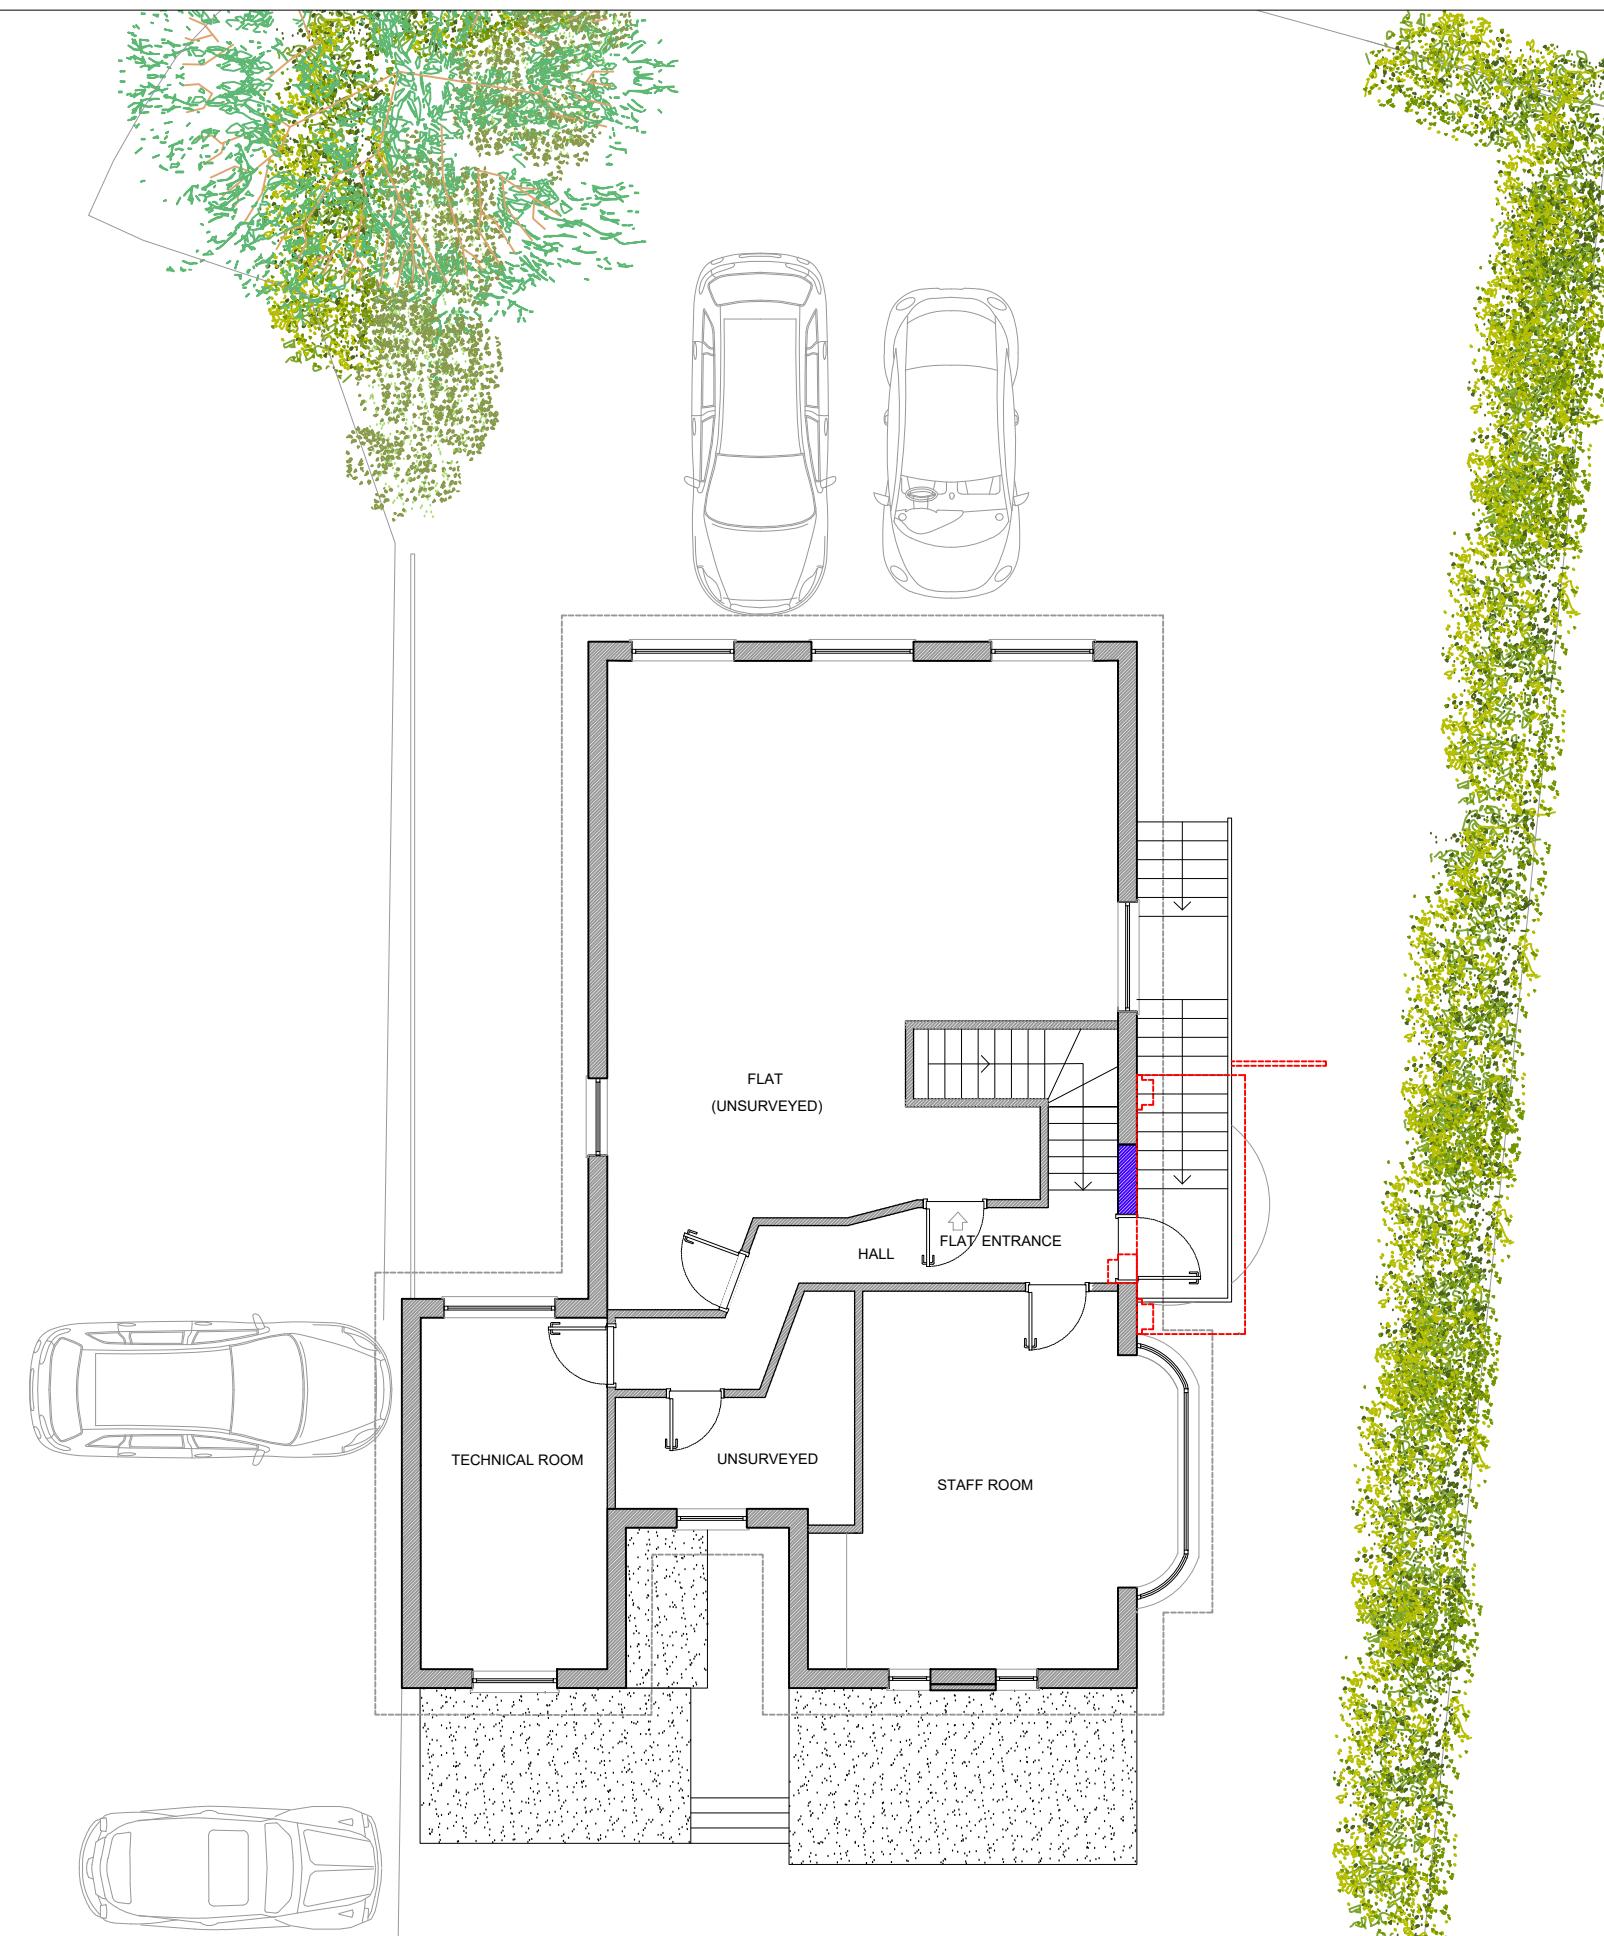

Suite 3J Argyle House,
Joel Street,
Northwood Hills
HA6 1NW
usl@uslarchitects.co.uk

Job No.	Job	Drawing	Drawing No.	Revision	N	0m	1m	2m	3m	4m	5m	6m	7m	8m	9m	10m
2025/PRN	103 Pinner Road 103 Pinner Road Northwood HA6 1QN	EXISTING FIRST FLOOR PLAN	PRN/EX/101	Drn Chk												
28/10/2025			LK	BK												

PAPER SIZE: A3

SCALE 1:100