


NOTES
Drawings for sketch purposes only
and not for construction.



This drawing is copyright
USL Architects.

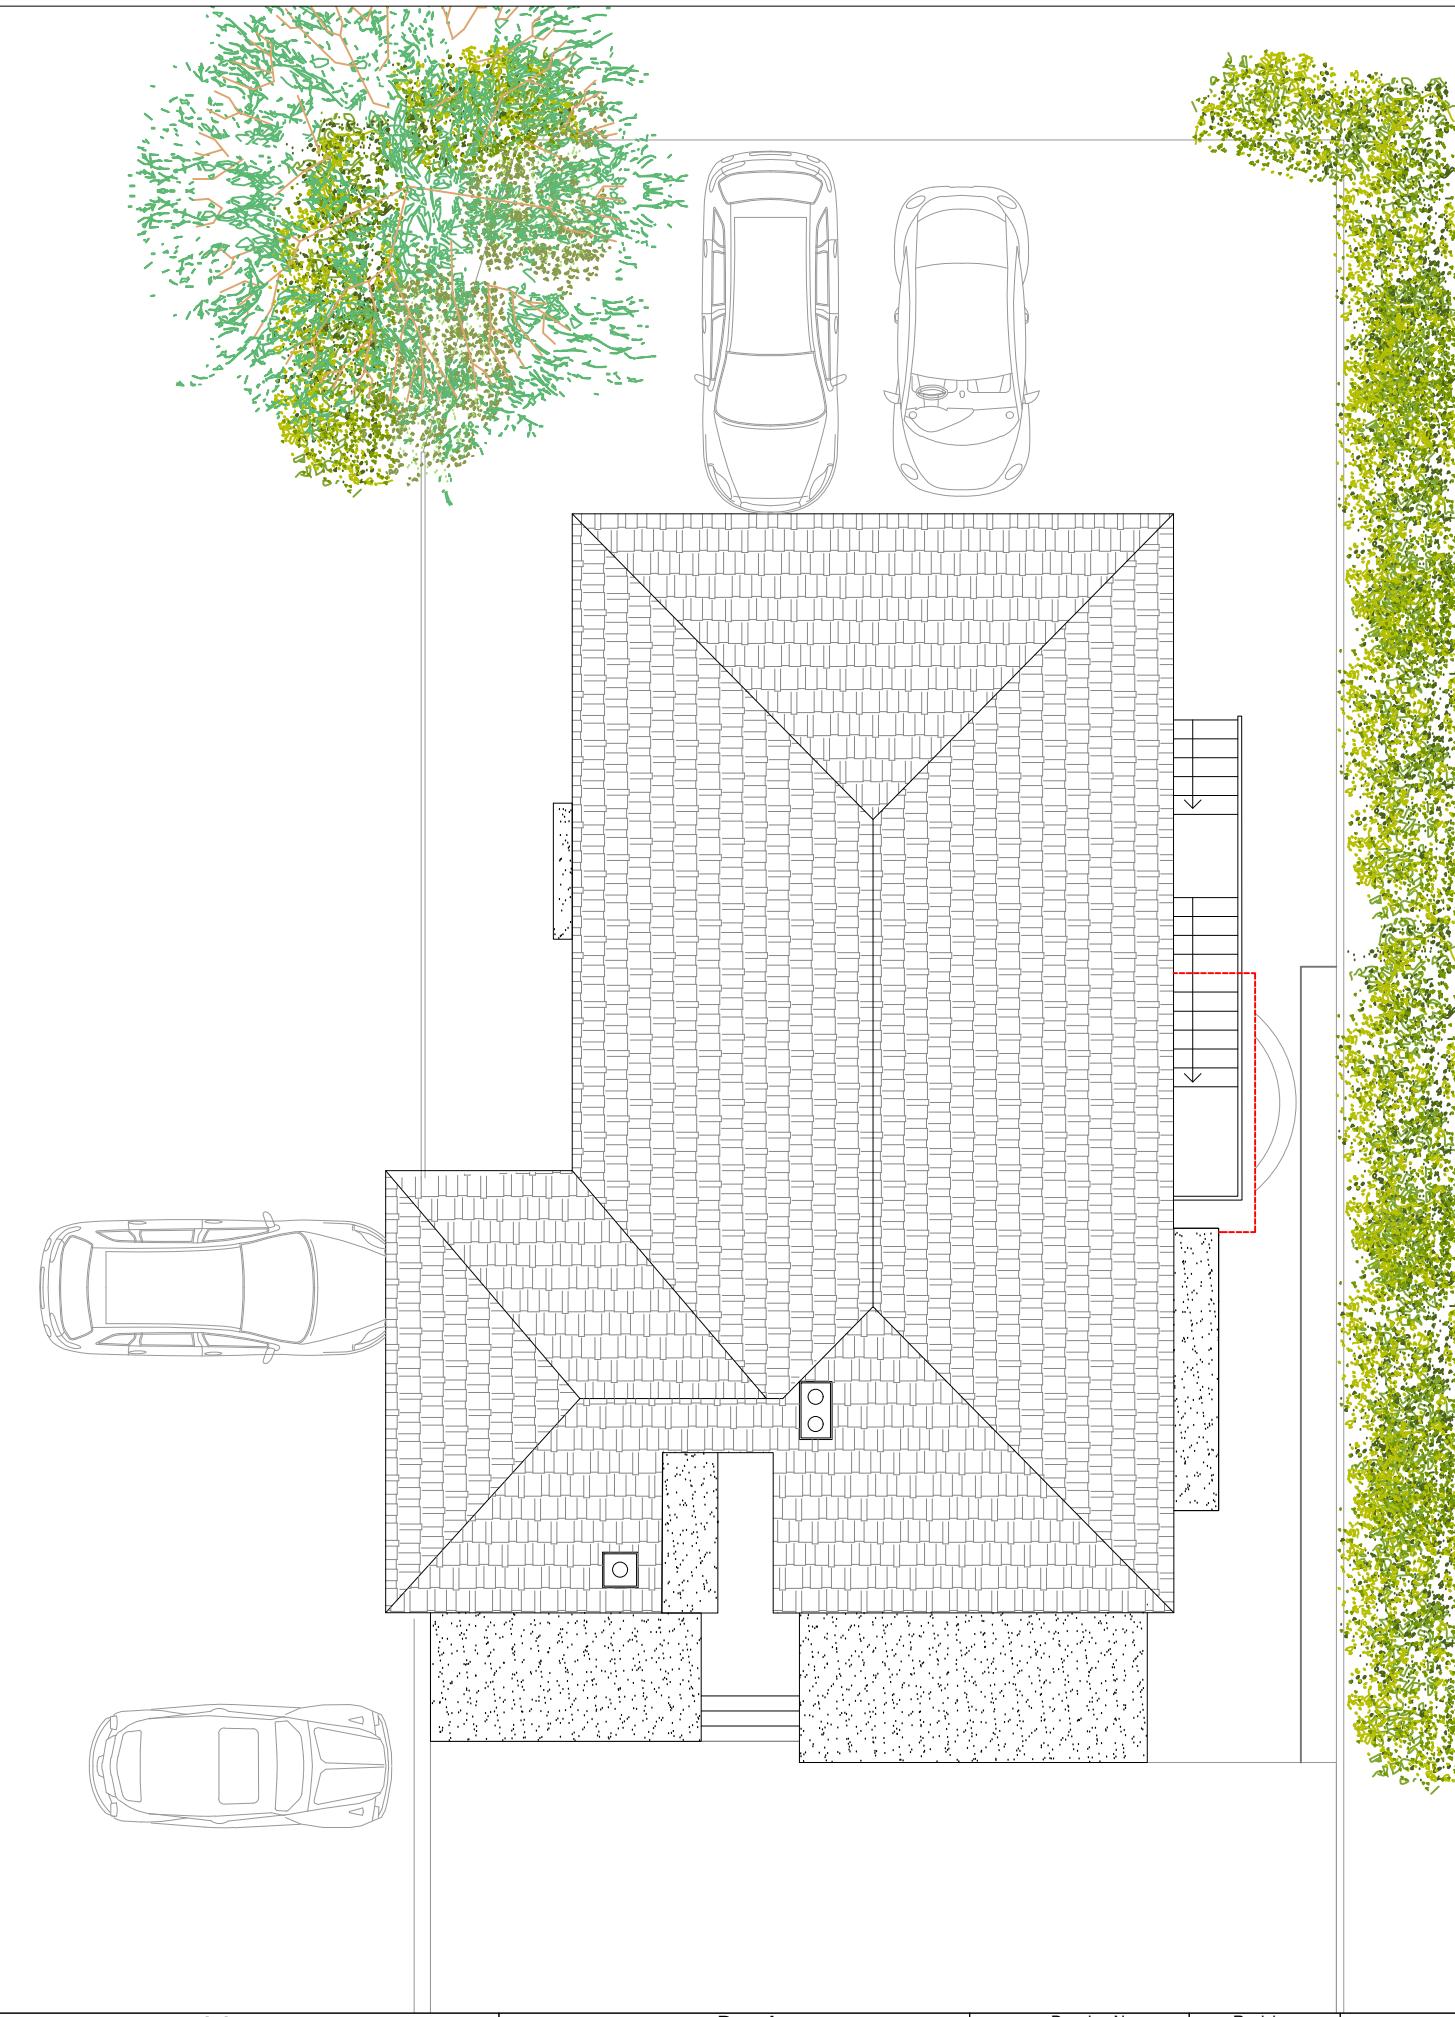

Suite 3J Argyle House,
Joel Street,
Northwood Hills
HA6 1NW
usl@uslarchitects.co.uk

Job No.	Job	Drawing	Drawing No.	Revision	N 	0m 1m 2m 3m 4m 5m 6m 7m 8m 9m 10m PAPER SIZE: A3	SCALE 1:100
2025/PRN	103 Pinner Road 103 Pinner Road Northwood HA6 1QN	EXISTING ROOF PLAN	PRN/EX/102	Drn Chk			
Date 22/10/2025			LK	BK			